


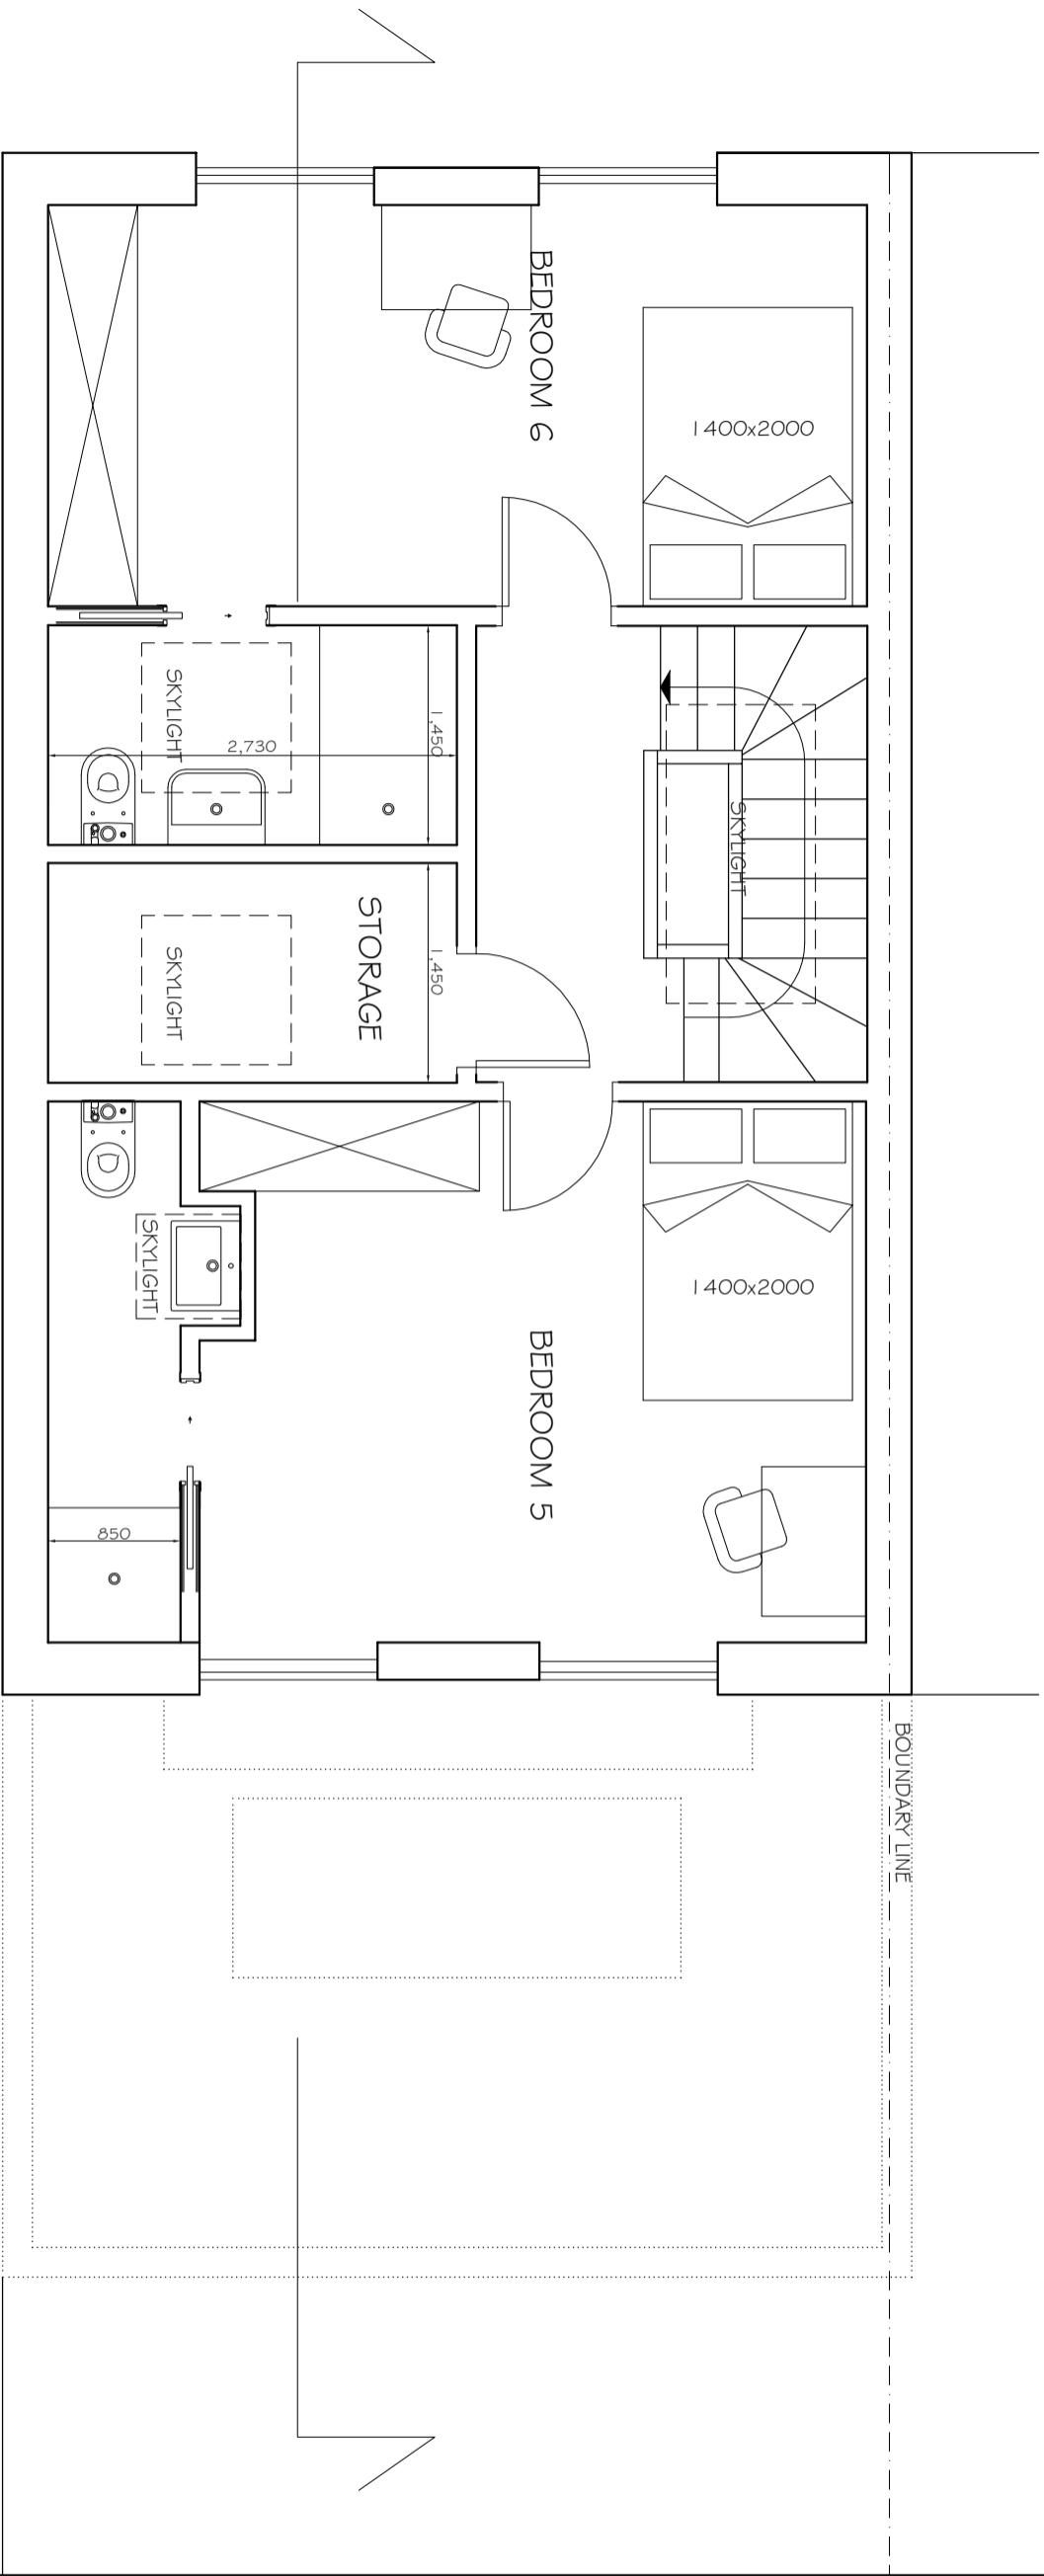

KEY



NOTES
1. Do not scale & print this drawing
2. All dimensions are in millimeters unless otherwise stated by the contractor and each dimension to be in its responsibility
3. Report all drawing errors, omissions and discrepancies to the architect/designer.

KASIA WHITFIELD DESIGN

KASIA WHITFIELD@GMAIL.COM
1, 2021 WIMBORNE
M. 07788203533

JOB 82 HAWTTREY ROAD
LONDON NW3 3SS
TITLE PROPOSED THIRD FLOOR PLAN

DATE	SCALE	STATUS
2022.02.10	1:50@A3	PLANNING
PROJECT NO.	DRAWING NO.	REVISION
HR82/2	PP2	A

0m

5m