


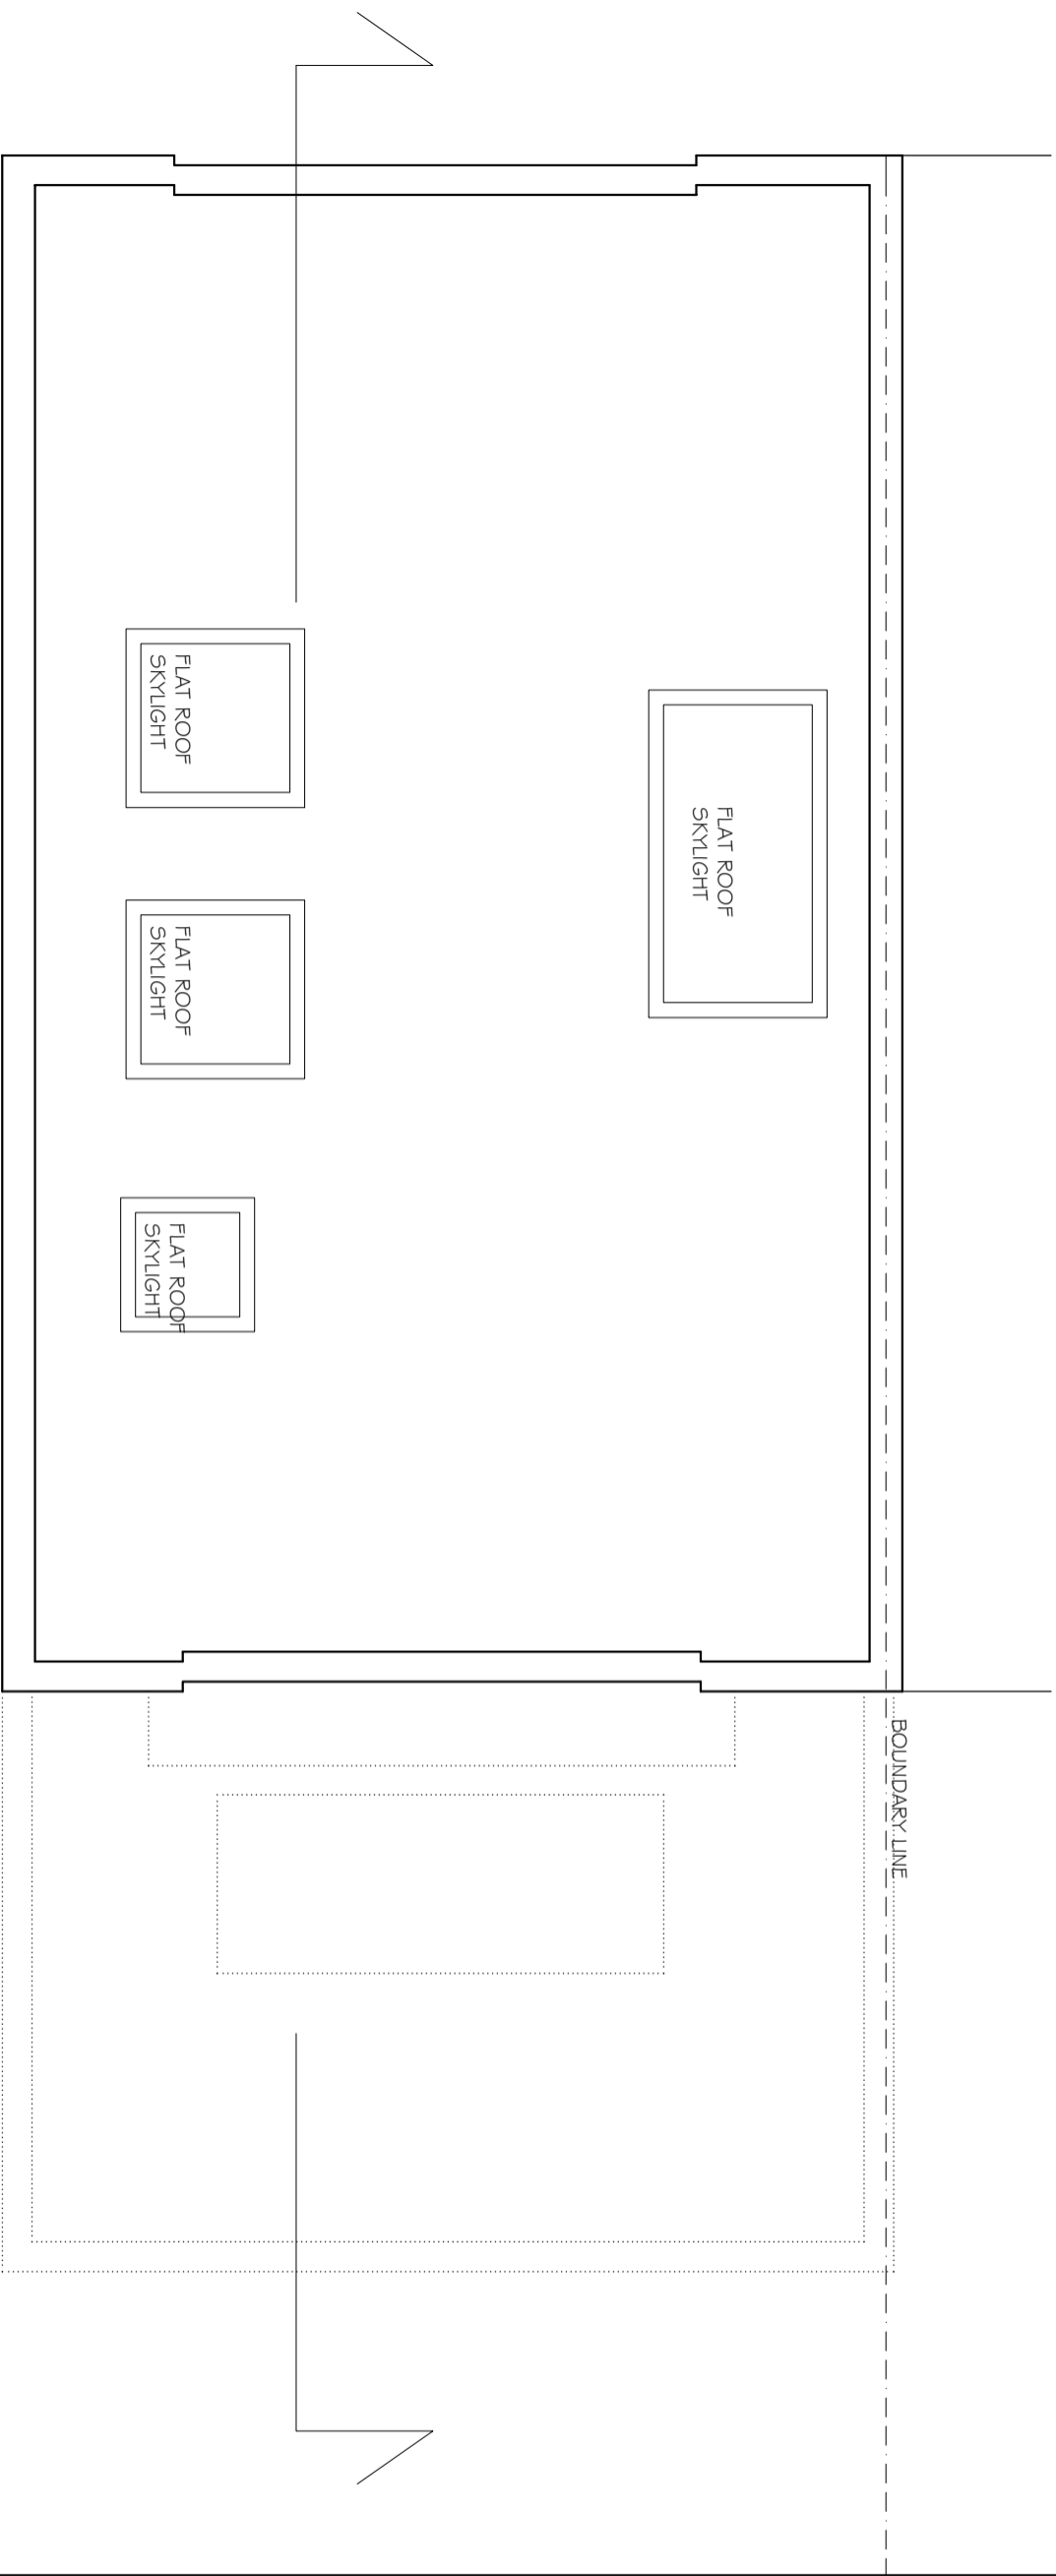

KEY



NOTES

1. Do not scale & print this drawing.
2. All dimensions are in millimeters unless otherwise stated. The contractor and each client must be in agreement.
3. Report all drawing errors, omissions and discrepancies to the architect/designer.

**KASIA WHITFIELD DESIGN**

KASIA WHITFIELD  
1, 2021  
M. 07886203533

JOB  
82 HAWTTREY ROAD  
LONDON NW3 3SS

TITLE  
PROPOSED ROOF PLAN

DATE	SCALE	STATUS
2022.02.10	1:50@A3	PLANNING

PROJECT NO.	DRAWING NO.	REVISION
HR82/2	PP3	A

0m

5m