


THE BRITISH LIBRARY  
ESTATES & FACILITIES

NOTES

**MARQUEES  
SITE  
BOUNDARY**

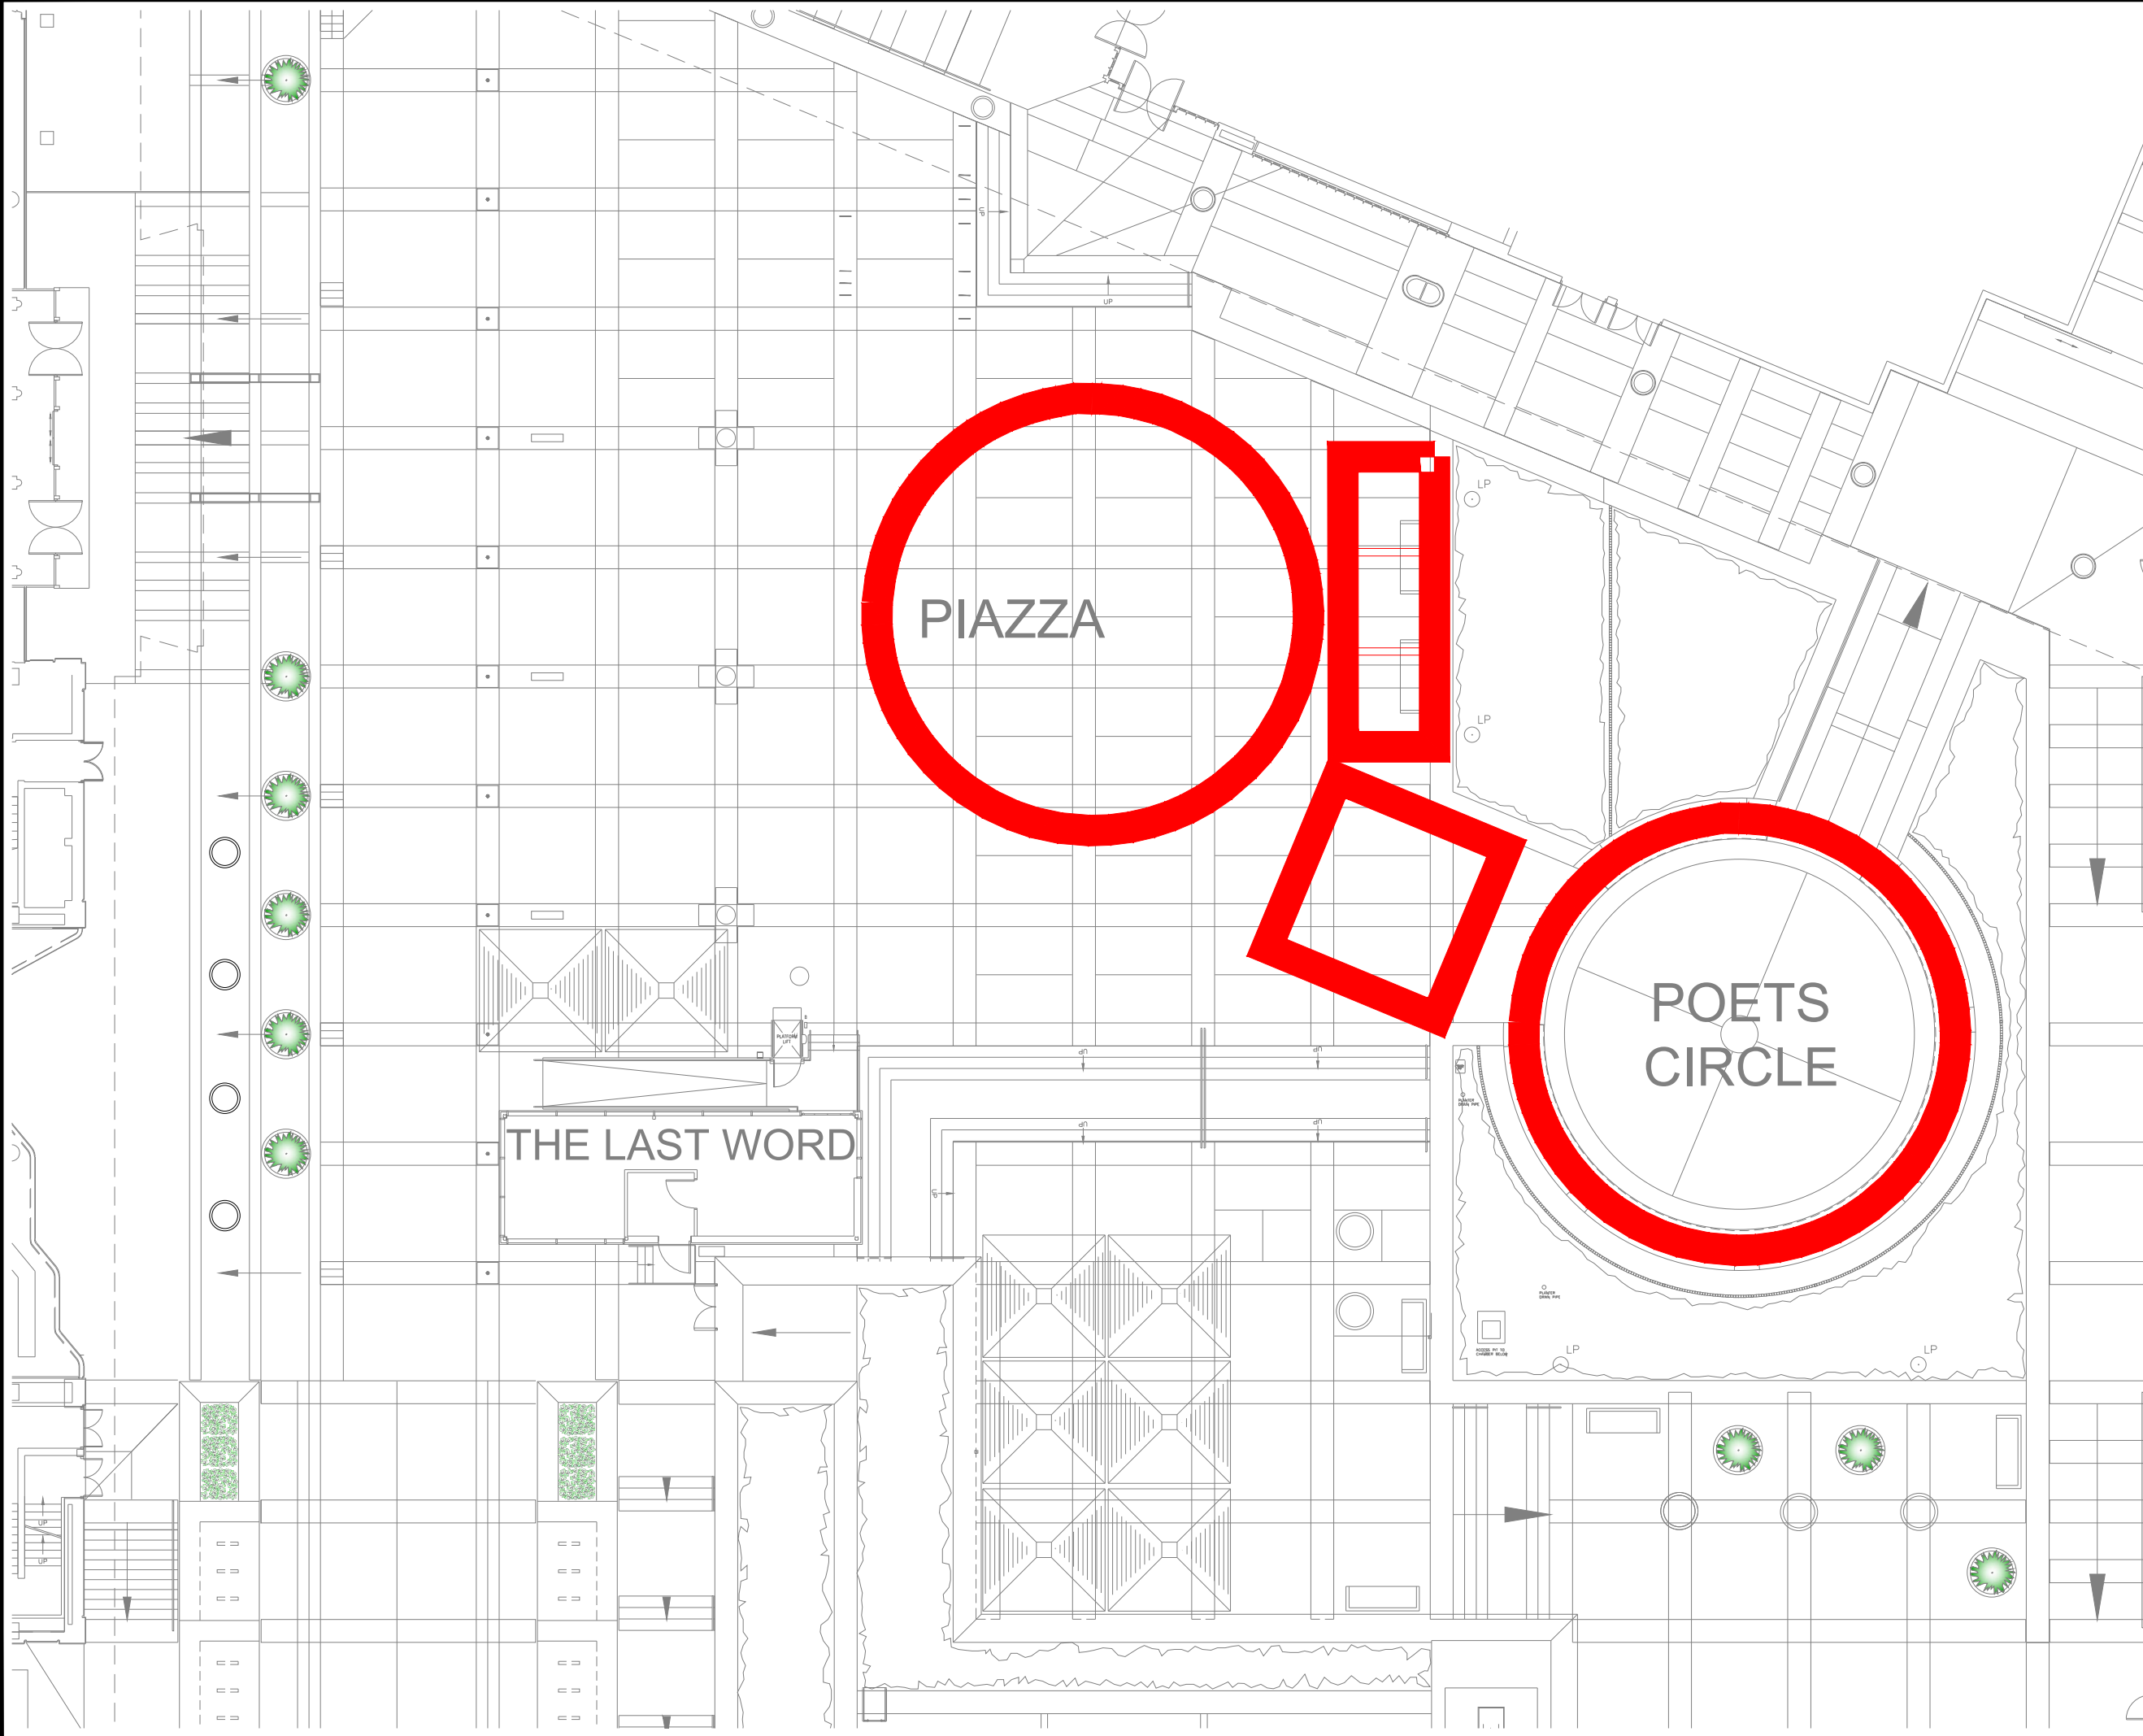

THIS DRAWING REPRESENTS THE BRITISH LIBRARY ENGINEERING SERVICES CURRENT UNDERSTANDING OF THE BUILDING FUNCTION. EVERY REASONABLE EFFORT HAS BEEN MADE TO ENSURE THE ACCURACY OF THIS DRAWING. HOWEVER THE ONUS FALLS UPON THE RECIPIENT TO SATISFY THEMSELVES OF THE DRAWING CONTENTS. PLEASE NOTIFY ENGINEERING SERVICES OF ANY DISCREPANCIES FOUND.  
DRAWING LAST UPDATED:

**ENGINEERING  
SERVICES**

PROJECT  
**ST PANCRAS**

PROJECT No.

TITLE  
**STP  
SITE PLAN  
MARQUEE APPLICATION**

STATUS  
**FOR INFORMATION**

SCALE **1:200** ORIGINAL PAPER SIZE **A3**

DRAWN BY **S. MURRIHY** DATE **12/04/22**

CHECKED BY DATE

CAD REFERENCE REVISION **01**

DRAWING No.  
**BL/STP/2022/02**

© The British Library 2007