
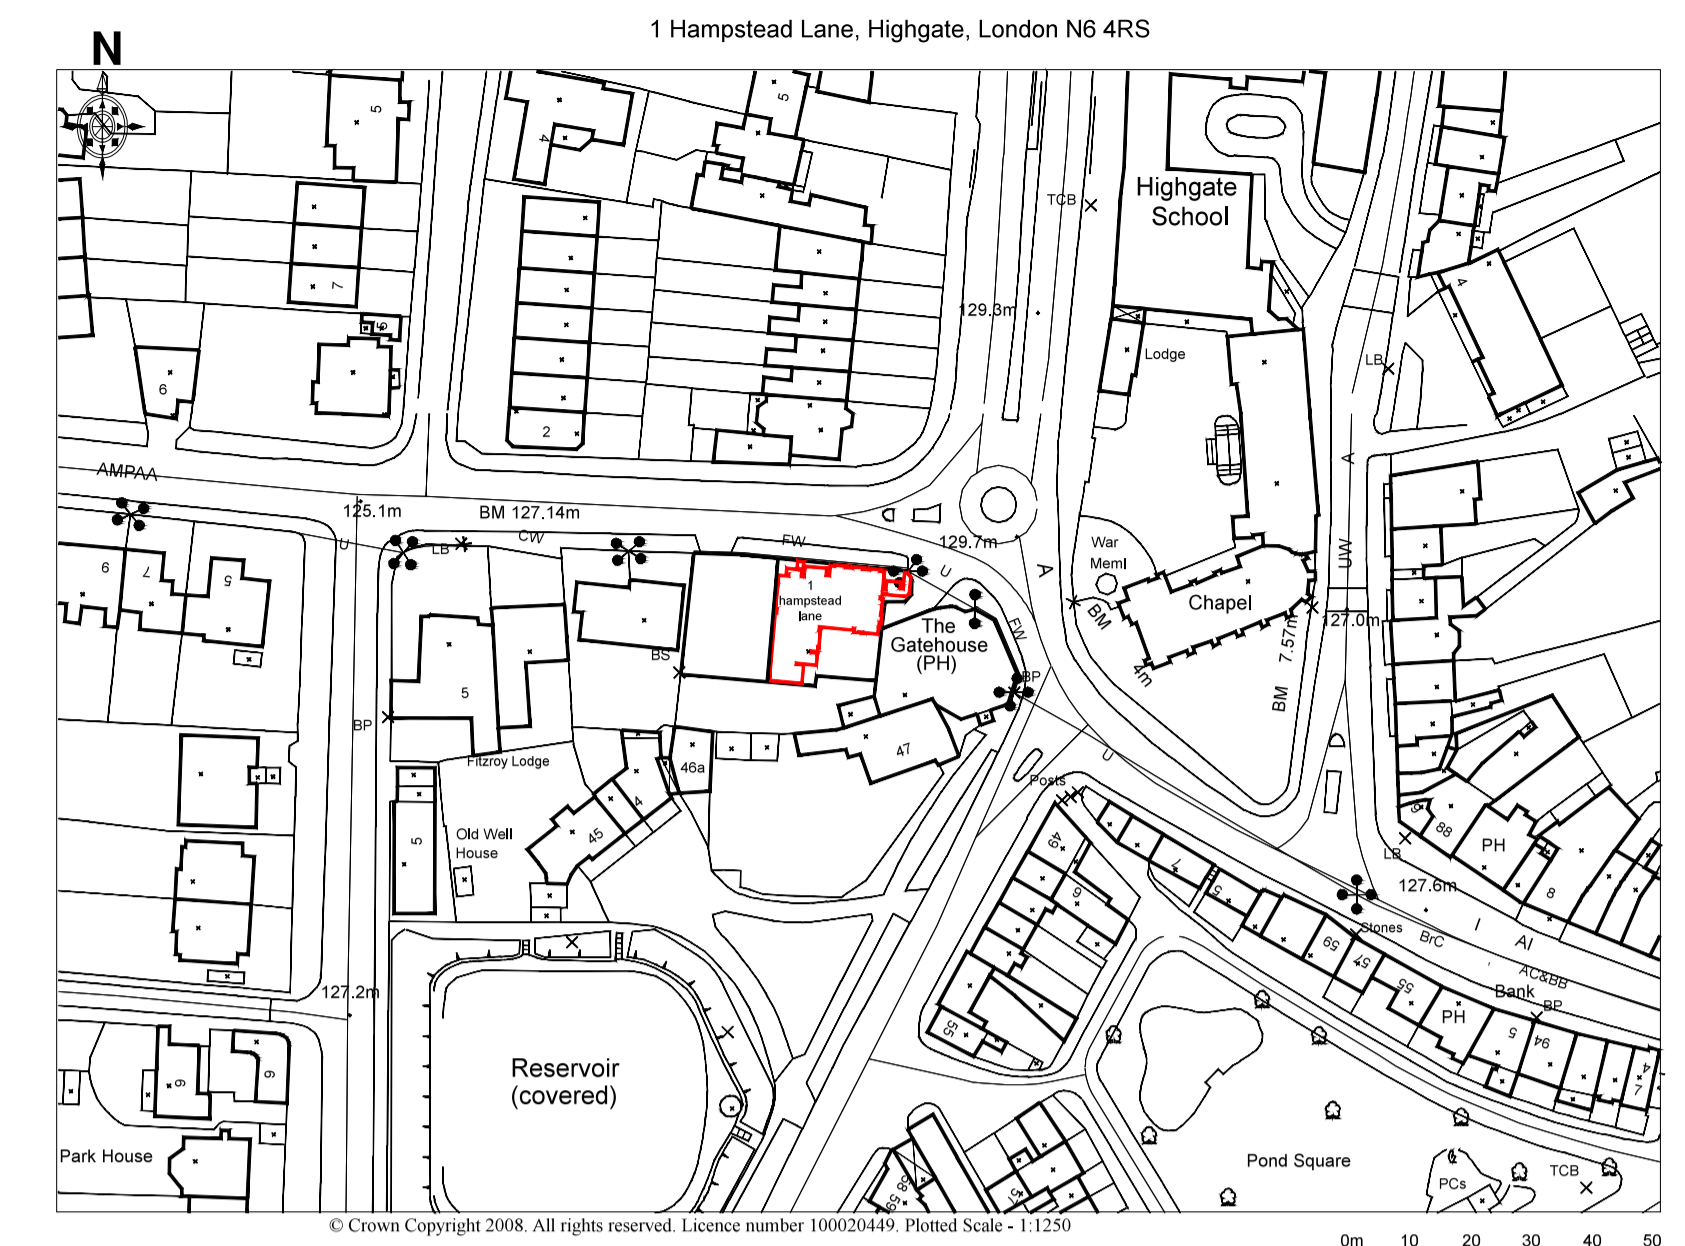


Urban Pubs
 1 Hamstead Lane, Highgate
 London, N6 4RS

Ground Floor Plans

SCALE 1:100
 SHEET SIZE A1

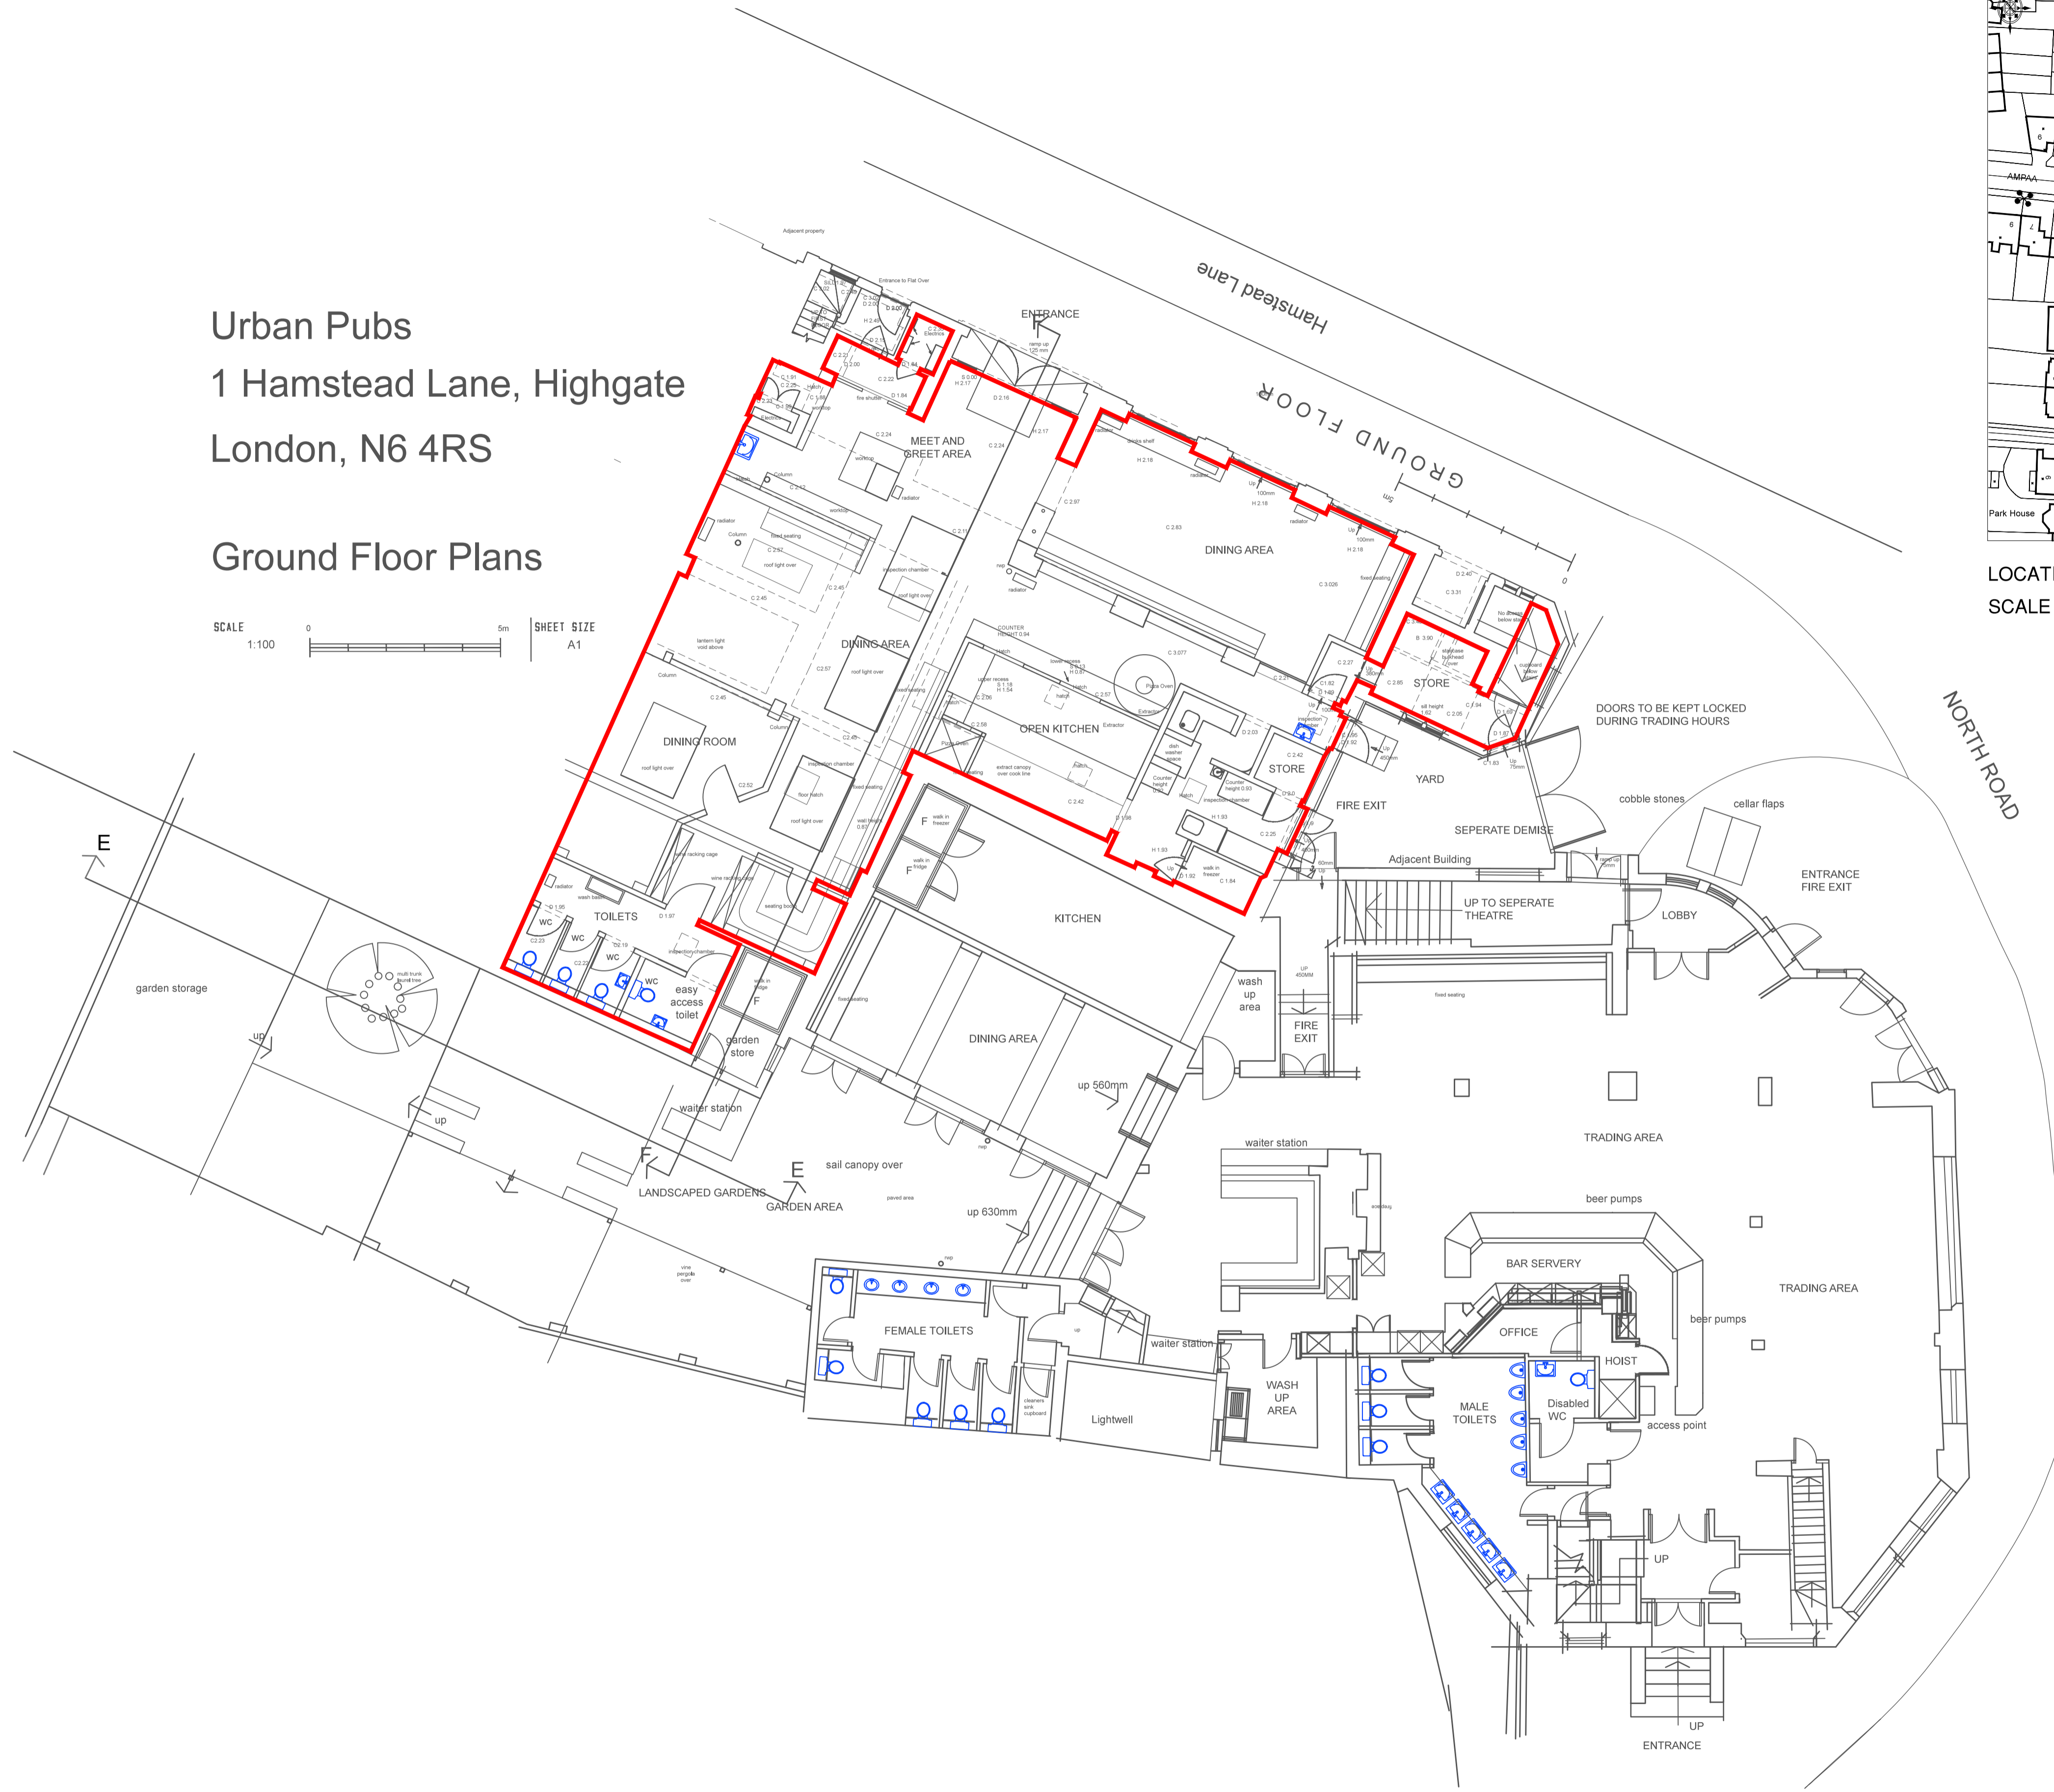

LOCATION PLAN
 SCALE 1:1250

scale bar

REV.	NOTES	DATE	BY
<small>DO NOT SCALE. WRITTEN DIMENSIONS TO BE USED IN PREFERENCE TO SCALED DIMENSIONS. ALL DIMENSIONS TO BE CHECKED ON SITE BY CONTRACTOR & ALL DISCREPANCIES TO BE REPORTED TO SMITH COLDHAM DESIGN LTD.</small>			
CLIENT Urban Pubs			
JOB TITLE 1 Hamstead Lane / The Gatehouse Highgate Highgate London N6 4RS			
DRAWING TITLE Ground Floor Plans: SURVEY PLANS As Existing Location Plan			
SCALE 1-100 & 1-1250 @ A1	DRAWING No 6005-21-100		
DATE June 2021	REVISION		
DRAWN BY Patrick Smith MCSD			
 smith coldham design ltd <small>55 LIME GROVE, RUSSELL, MIDDLESEX, HA4 6RL M: 07774 476519 T: 020 8869 9681 E: patrick@smithcoldham.net</small> design - architecture - brand development - project management			