



PEAKY BLINDERS IMMERSIVE - SITE PLAN

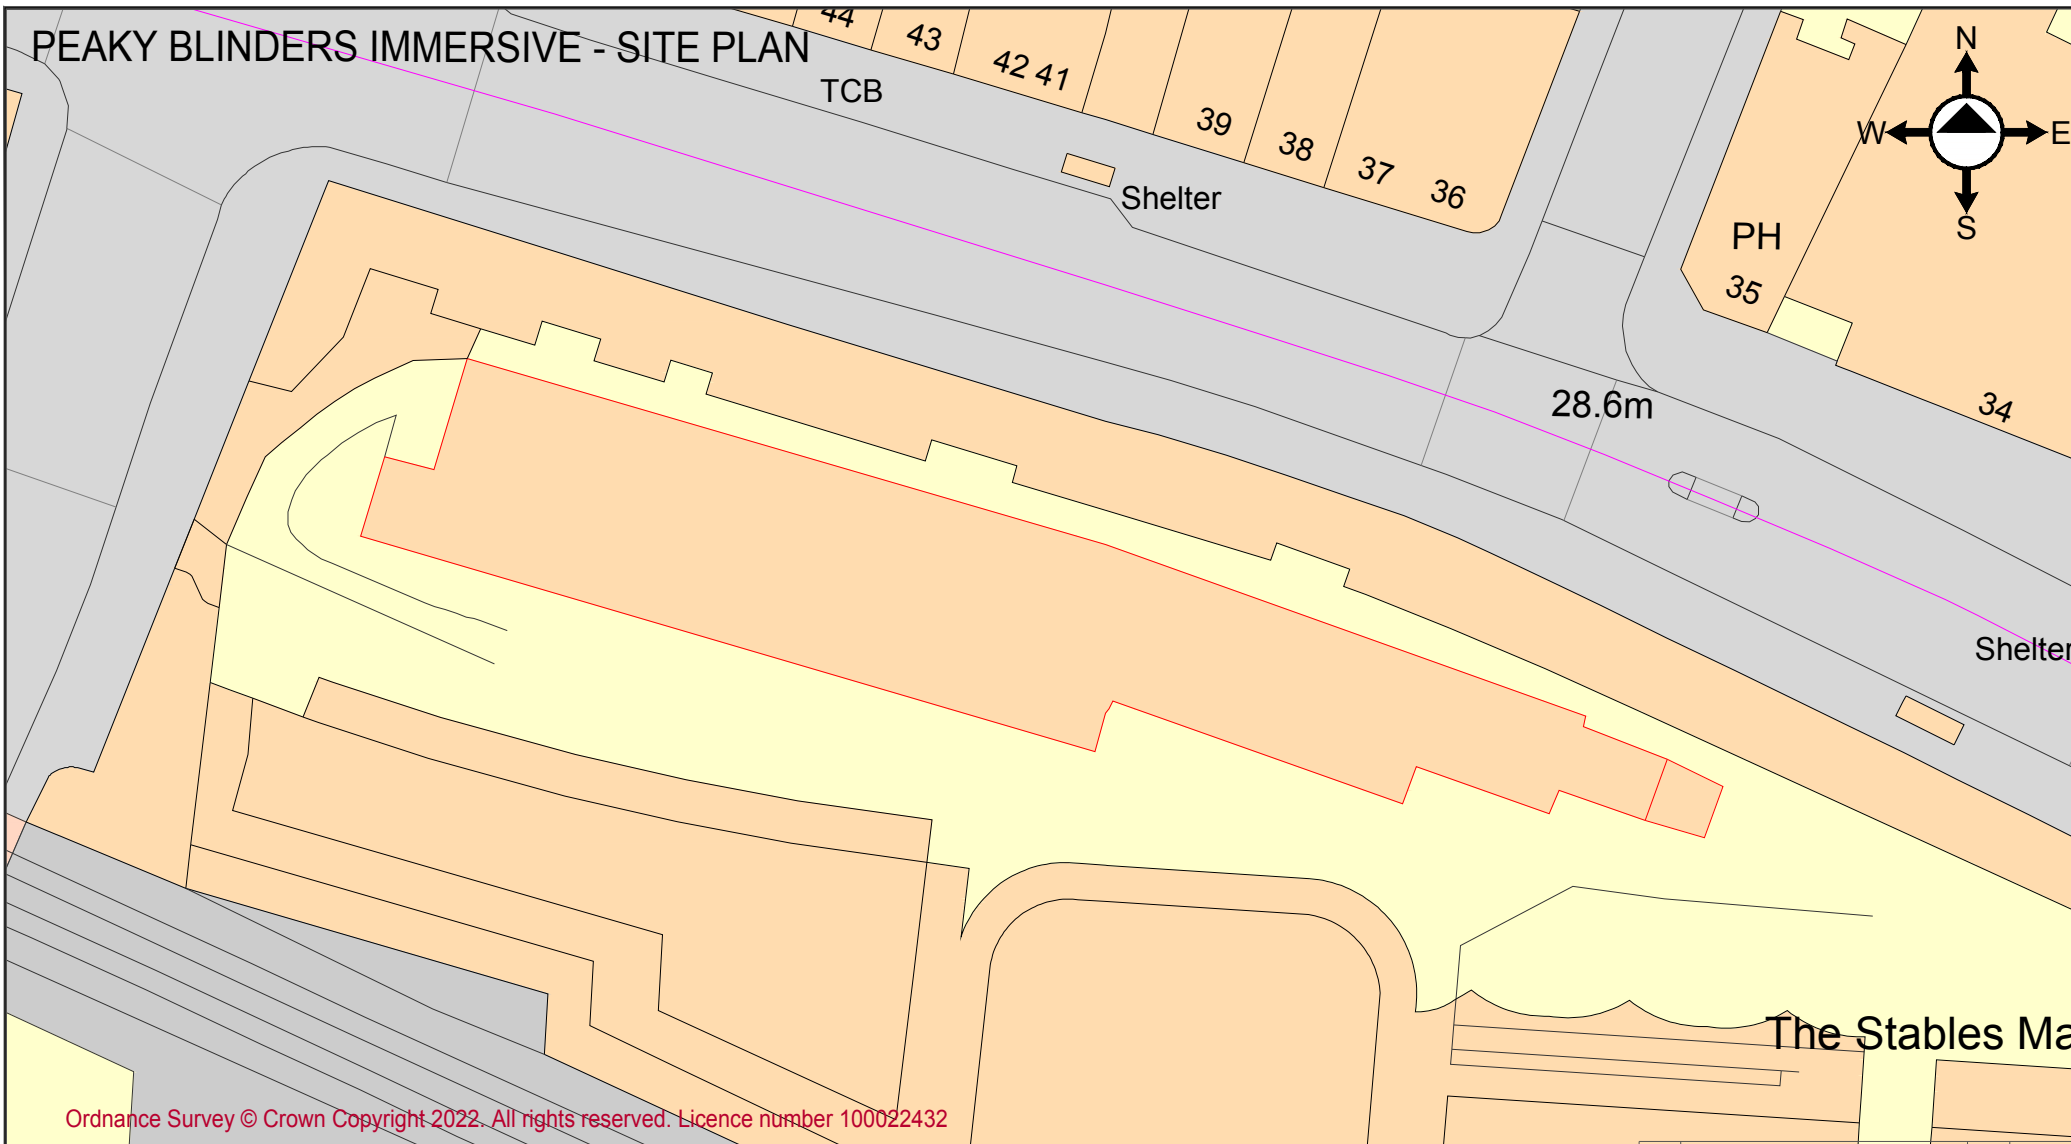

Ordnance Survey © Crown Copyright 2022. All rights reserved. Licence number 100022432

1:500

 

REV:	DESCRIPTION:	BY:	DATE:
AMENDMENTS:			

SITE: THE VANGUARD THEATRE		DRAWING NO. V1		PROJECT NO. PBTR		DATE. 190422		Gary Beestone Associates www.gba.live UK +44 207 100 2163 USA +1 917 300 1199 AUS +61 3 8400 4924	
TITLE: SITE PLAN		SCALE AT A4. 1:500		DRAWN. EW		CHECKED.		REVISION. 1	