




PLAN VIEW

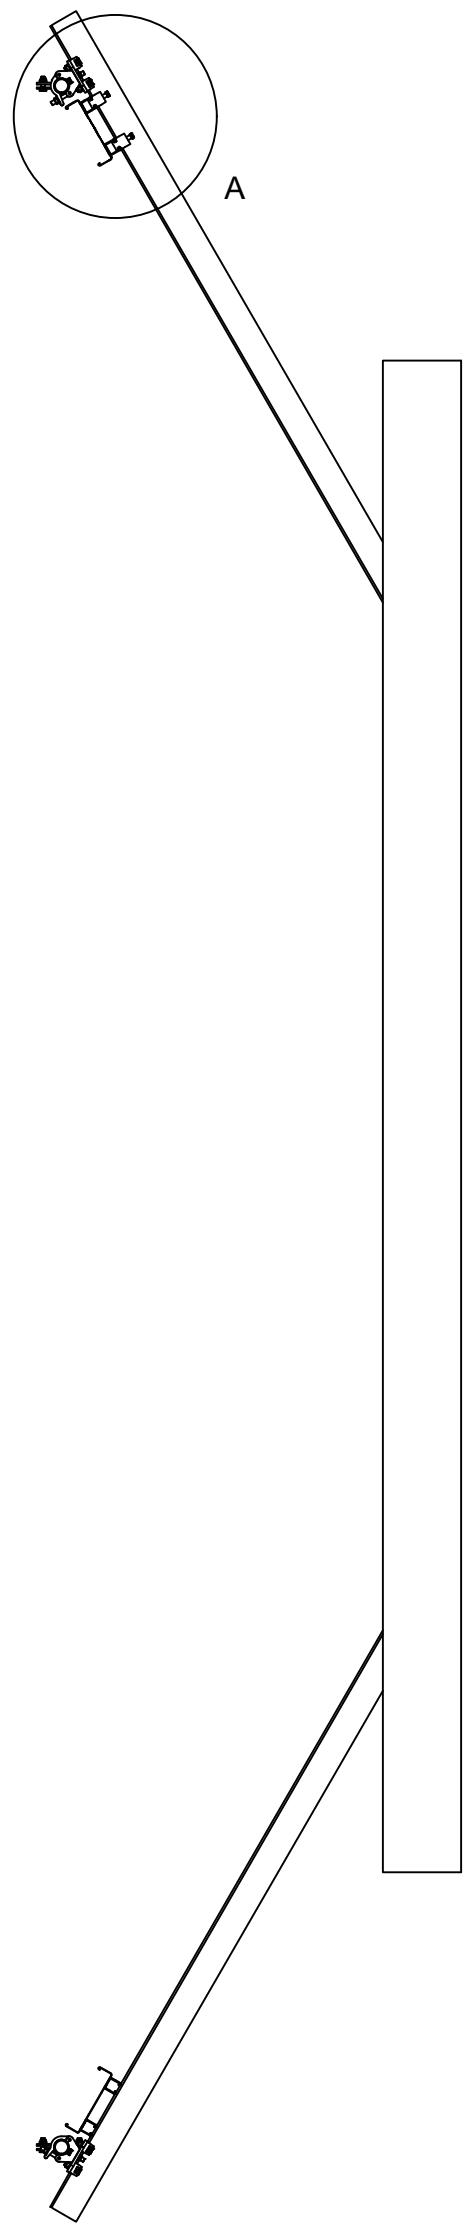


SECTION A-A
SCALE (1 : 25)

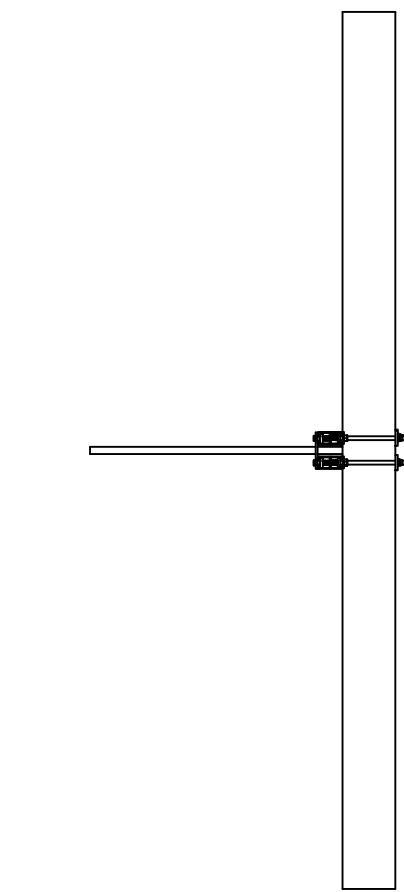


EXISTING WALL

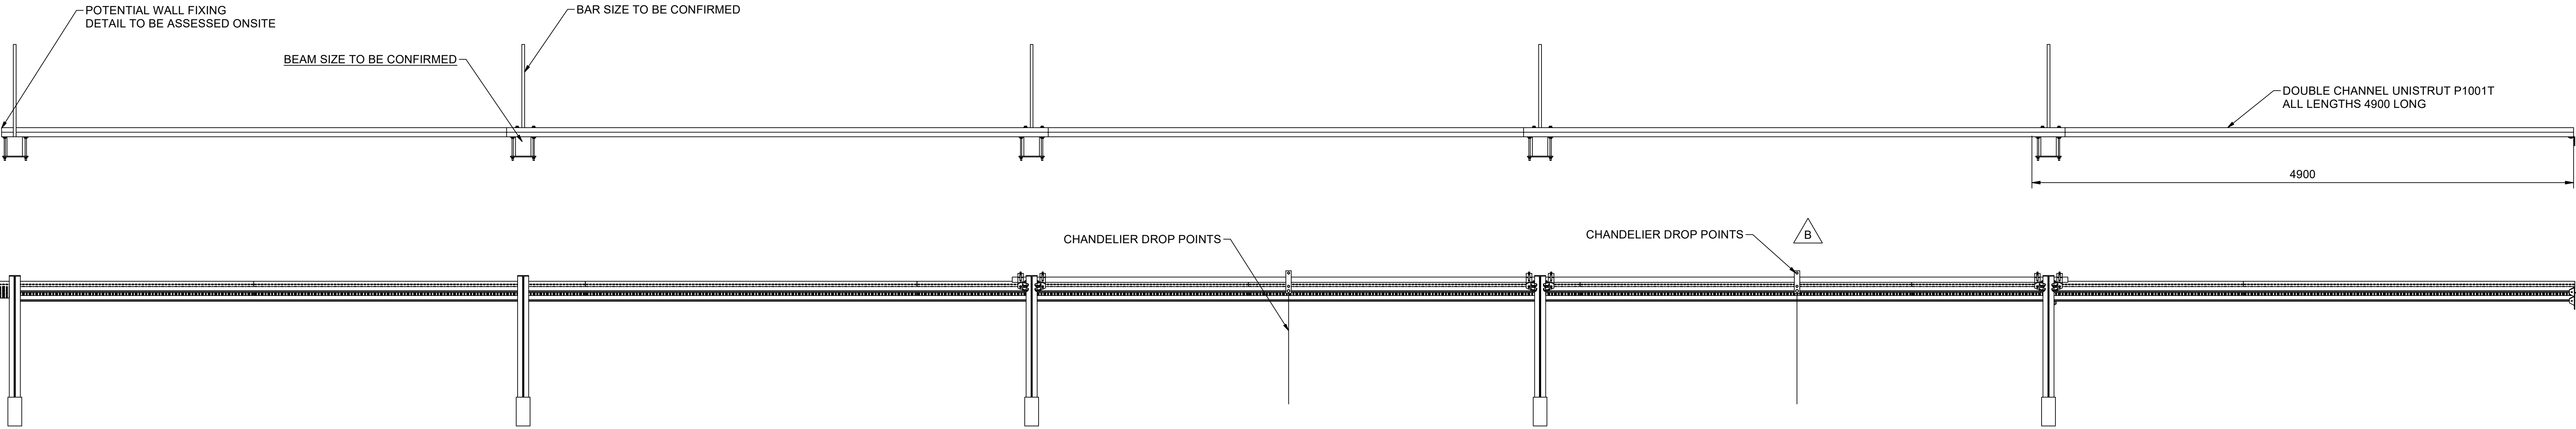


SIDE ELEVATION

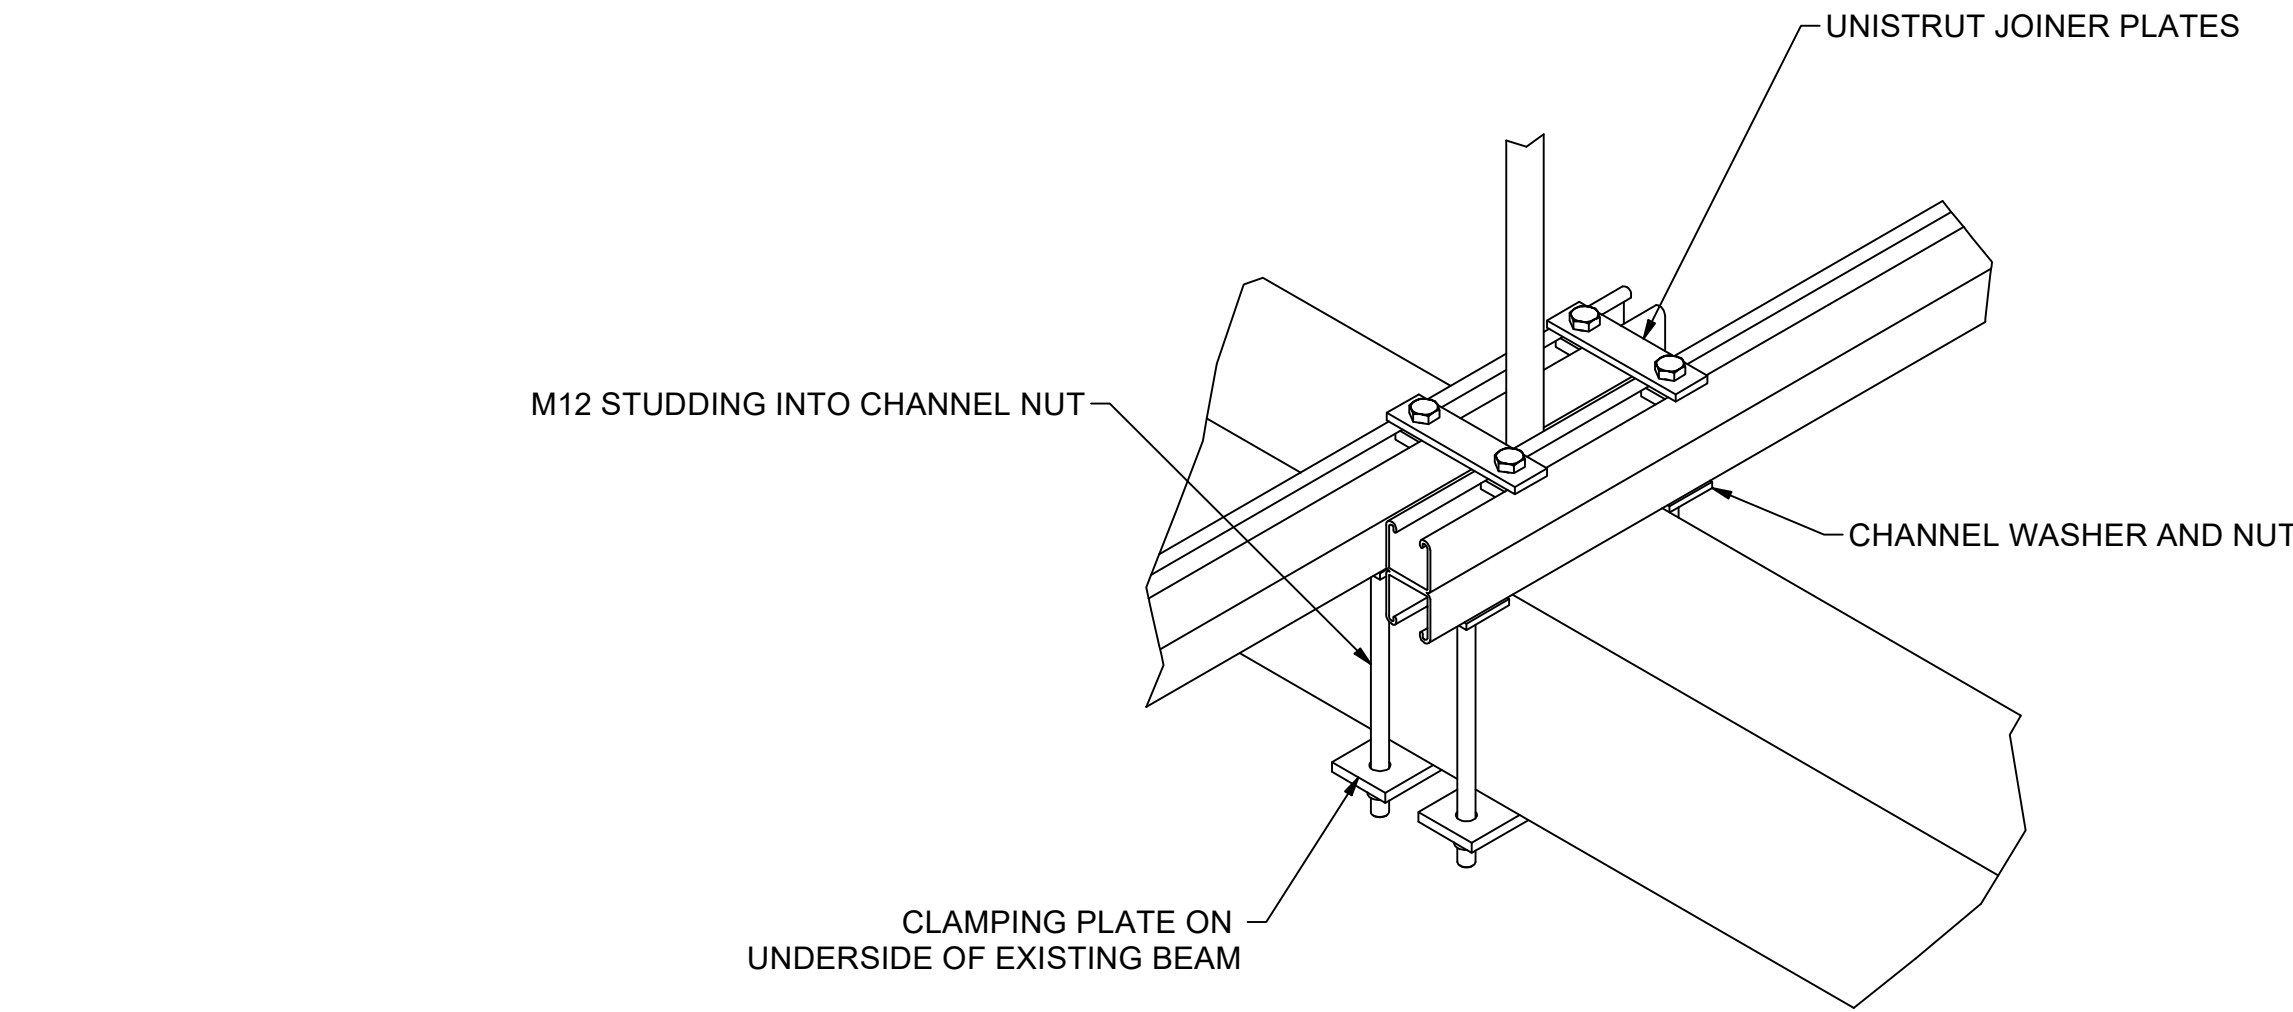


CLAMPING DETAIL
SCALE: (1 : 5)

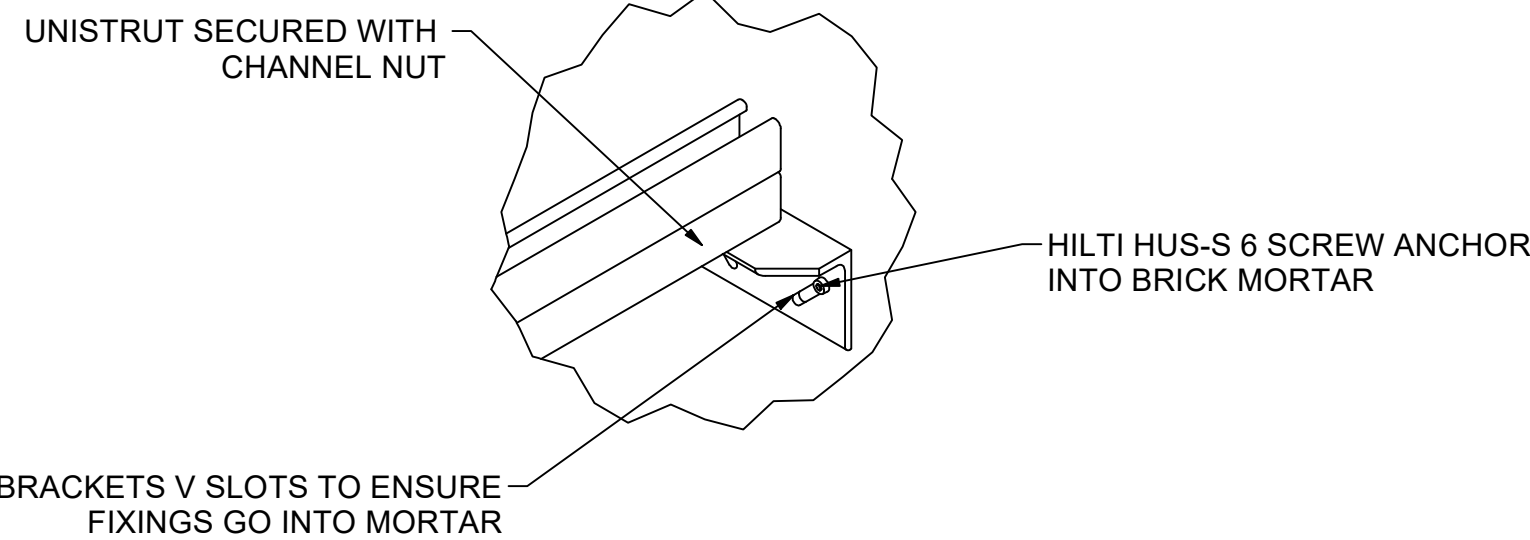

UNISTRUT WALL BRACKET
SCALE: (1 : 5)

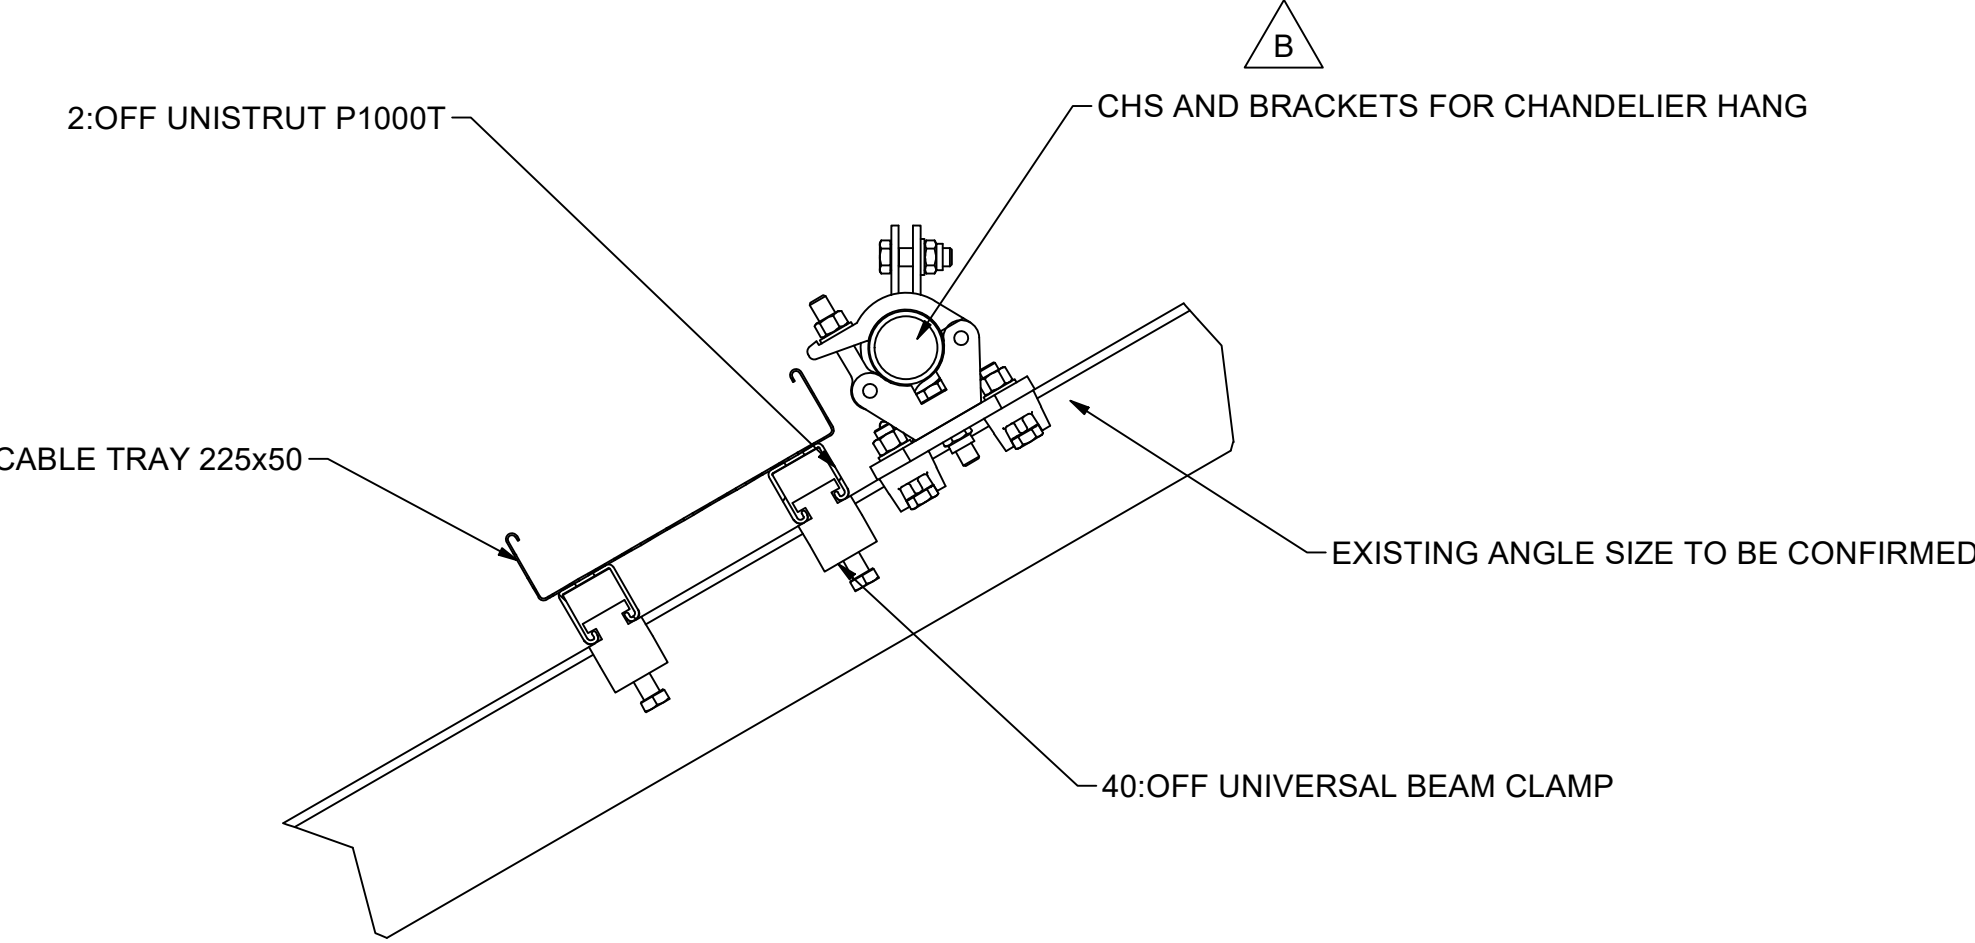


DETAIL: A
SCALE: (1 : 5)

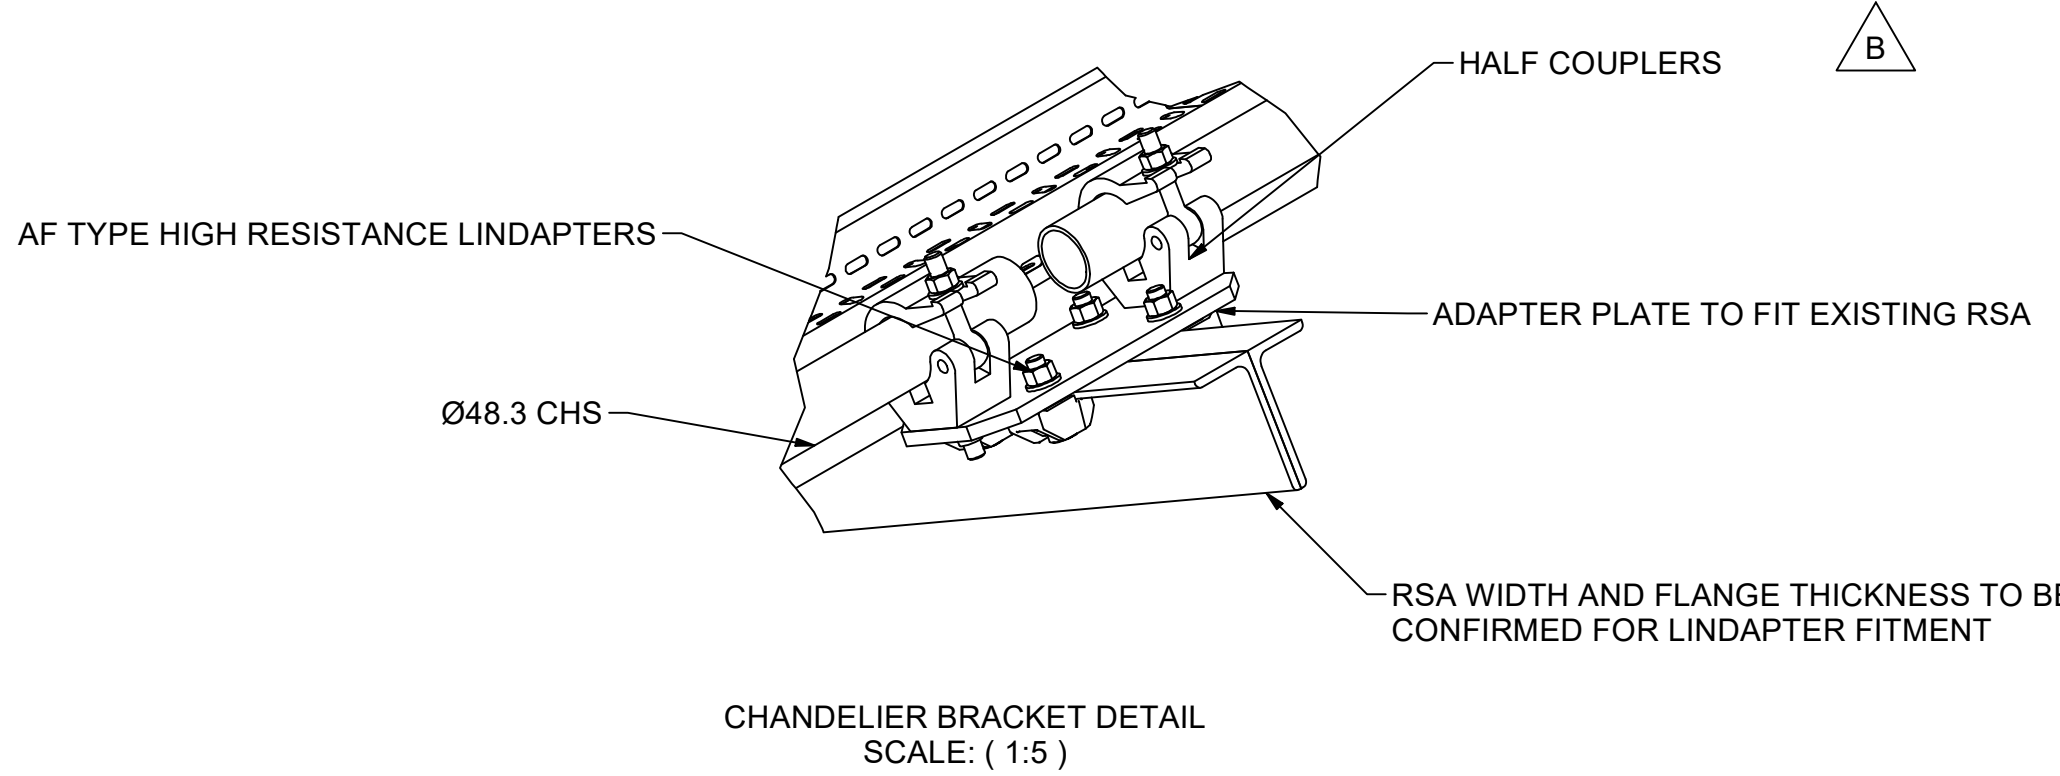

CHANDELIER BRACKET DETAIL
SCALE: (1 : 5)



ALL RIGGING TO BE PAINTED BLACK

REV	DATE	DESCRIPTION	DRN	CHK
B	06/04/2022	CHANDELIER DROPS ADDED		CGR
A	05/04/2022	WALL BRACKETS MODIFIED AND CHS CHANGED TO UNISTRUT		CGR



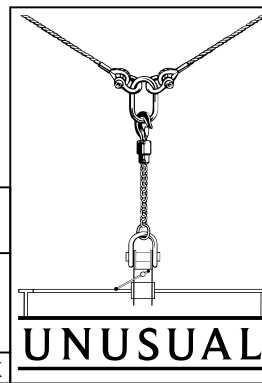


DIMENSIONS: mm
TOLERANCE: (H/MAX 0.050)
FINISH: SEE NOTE
This drawing is the property of Unusual Riggings and is not to be reproduced or used in any way without the written consent of Unusual Riggings. All rights reserved. The design and construction of the rigging system are the responsibility of the designer. The rigging system is to be installed in accordance with the design and construction details shown on this drawing. 

PROJECT: PEAKY BLINDERS	CLIENT:	VENUE:
TITLE: RIGGING SCHEME	SCALE: 1:25	ORIGINAL SIZE: A0
DRG DATE: 31/03/2022	DRG No: 30120-D02/1	CHK: B
UNUSUAL RIGGING LIMITED The Wharf, Bugbrooke, Northamptonshire NN7 3QB Tel: +44(0)1854 635861 Fax: +44(0)1854 637144 Email: info@unusual.co.uk Web: www.unusual.co.uk		

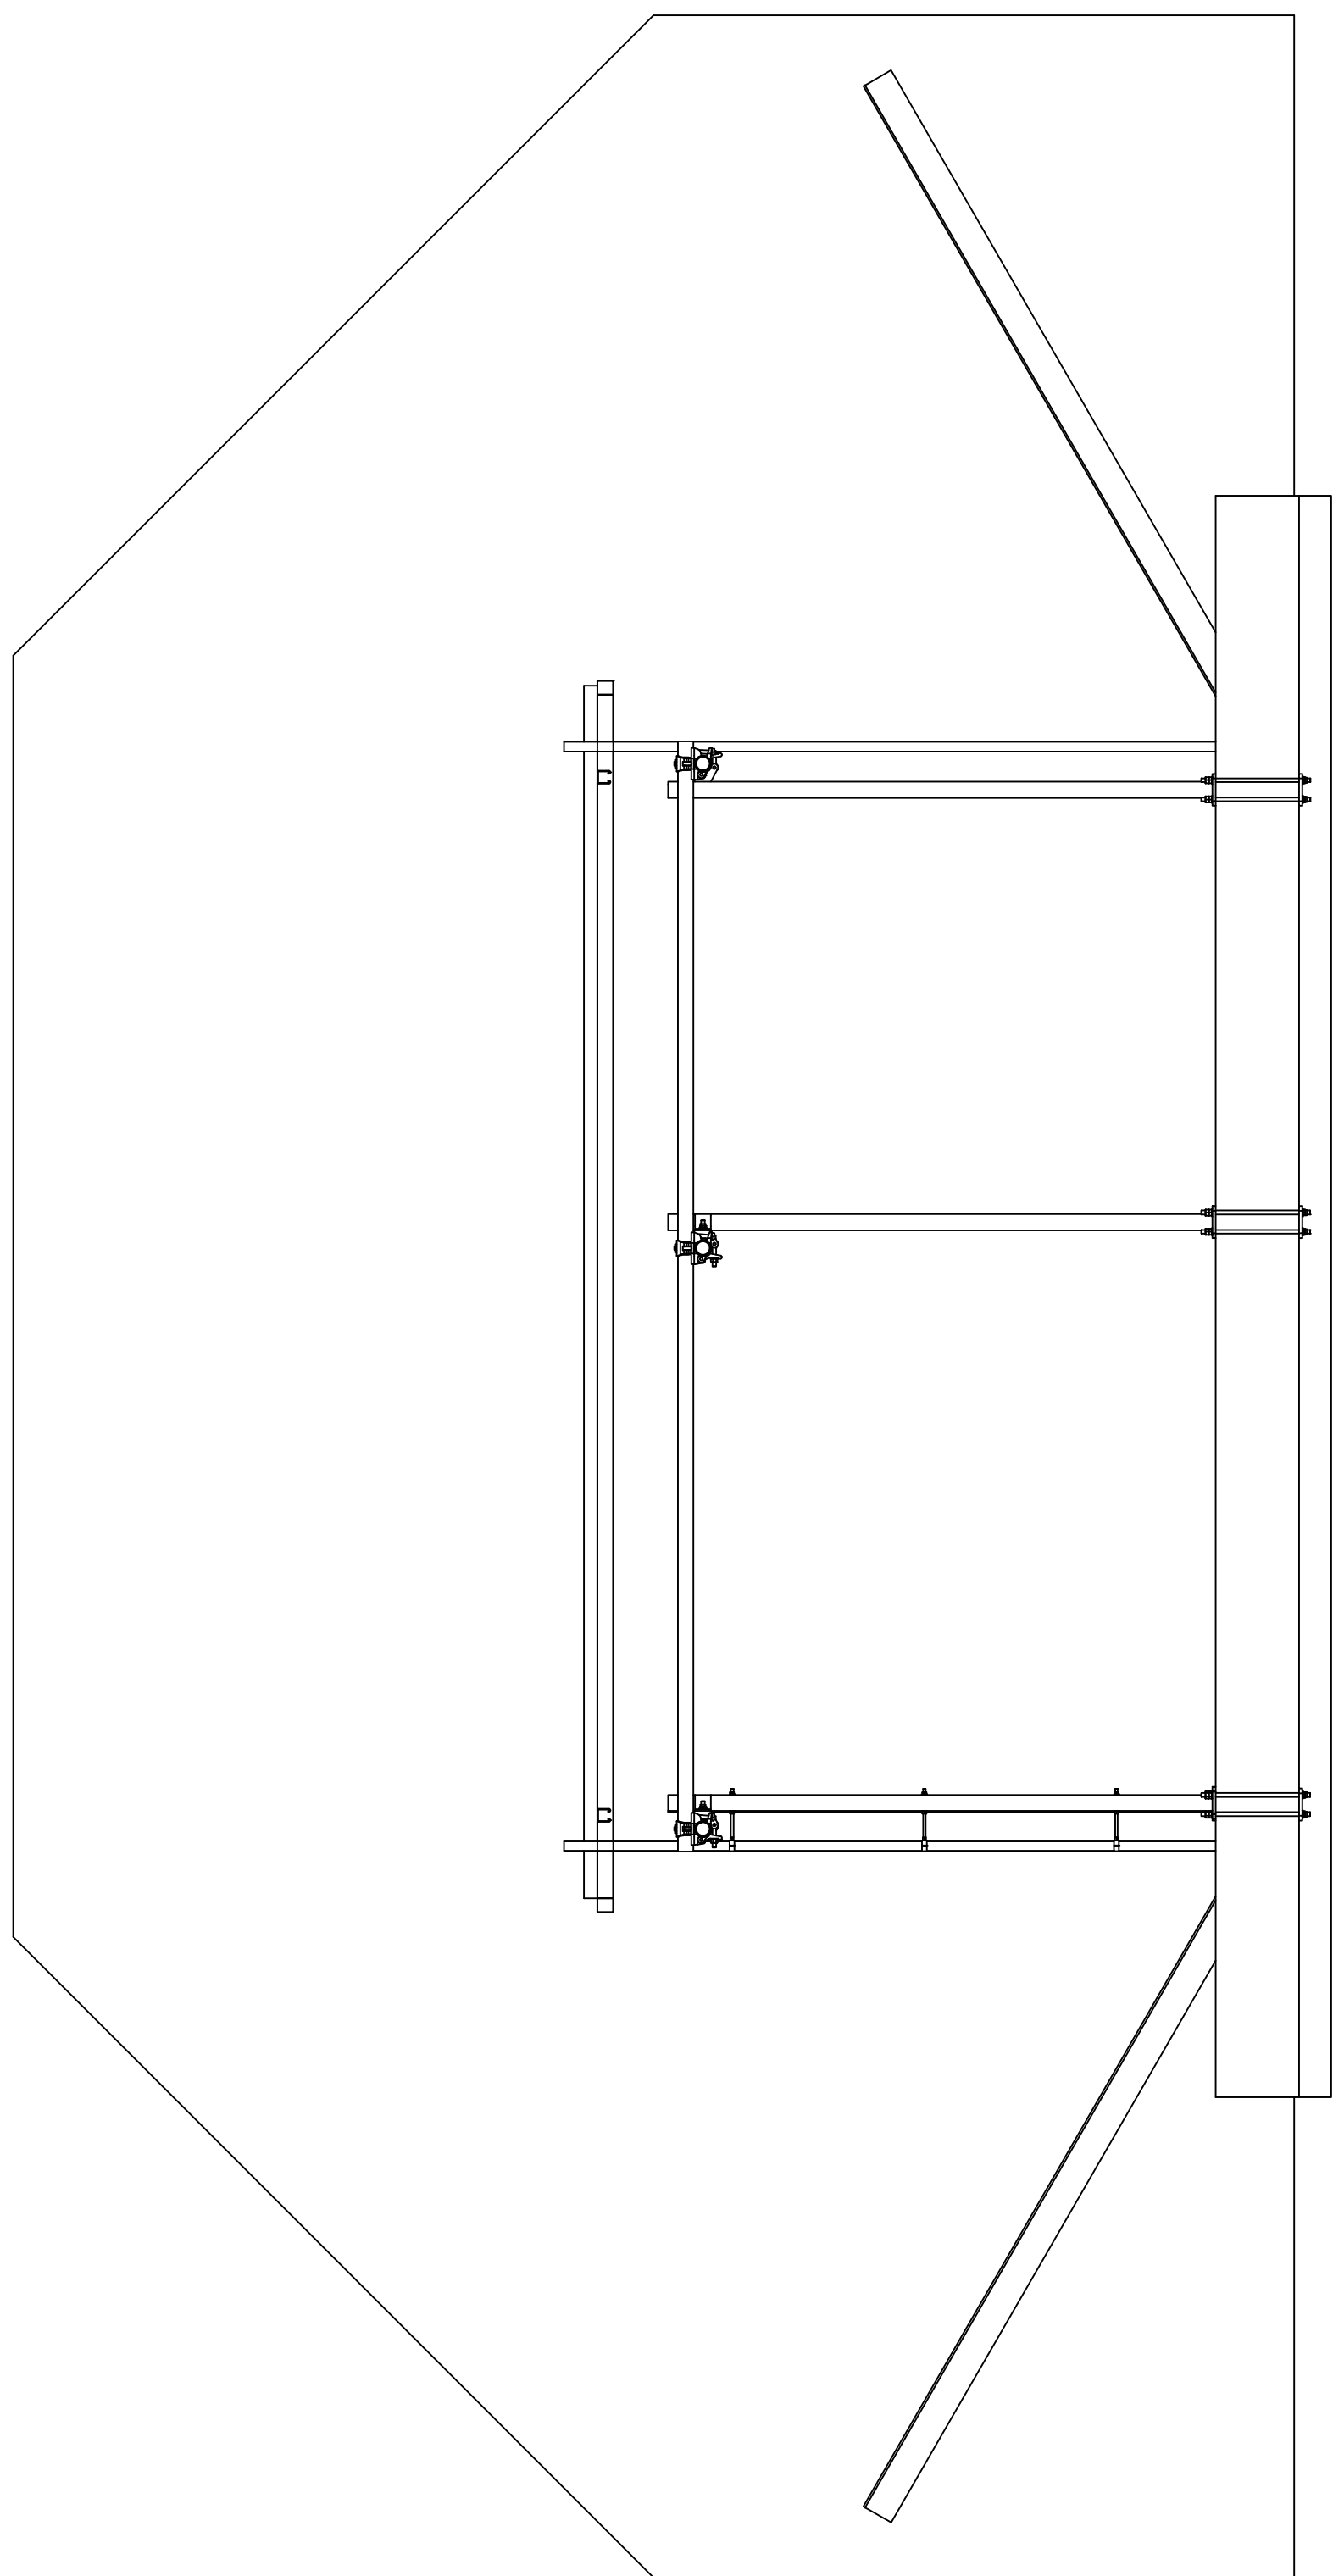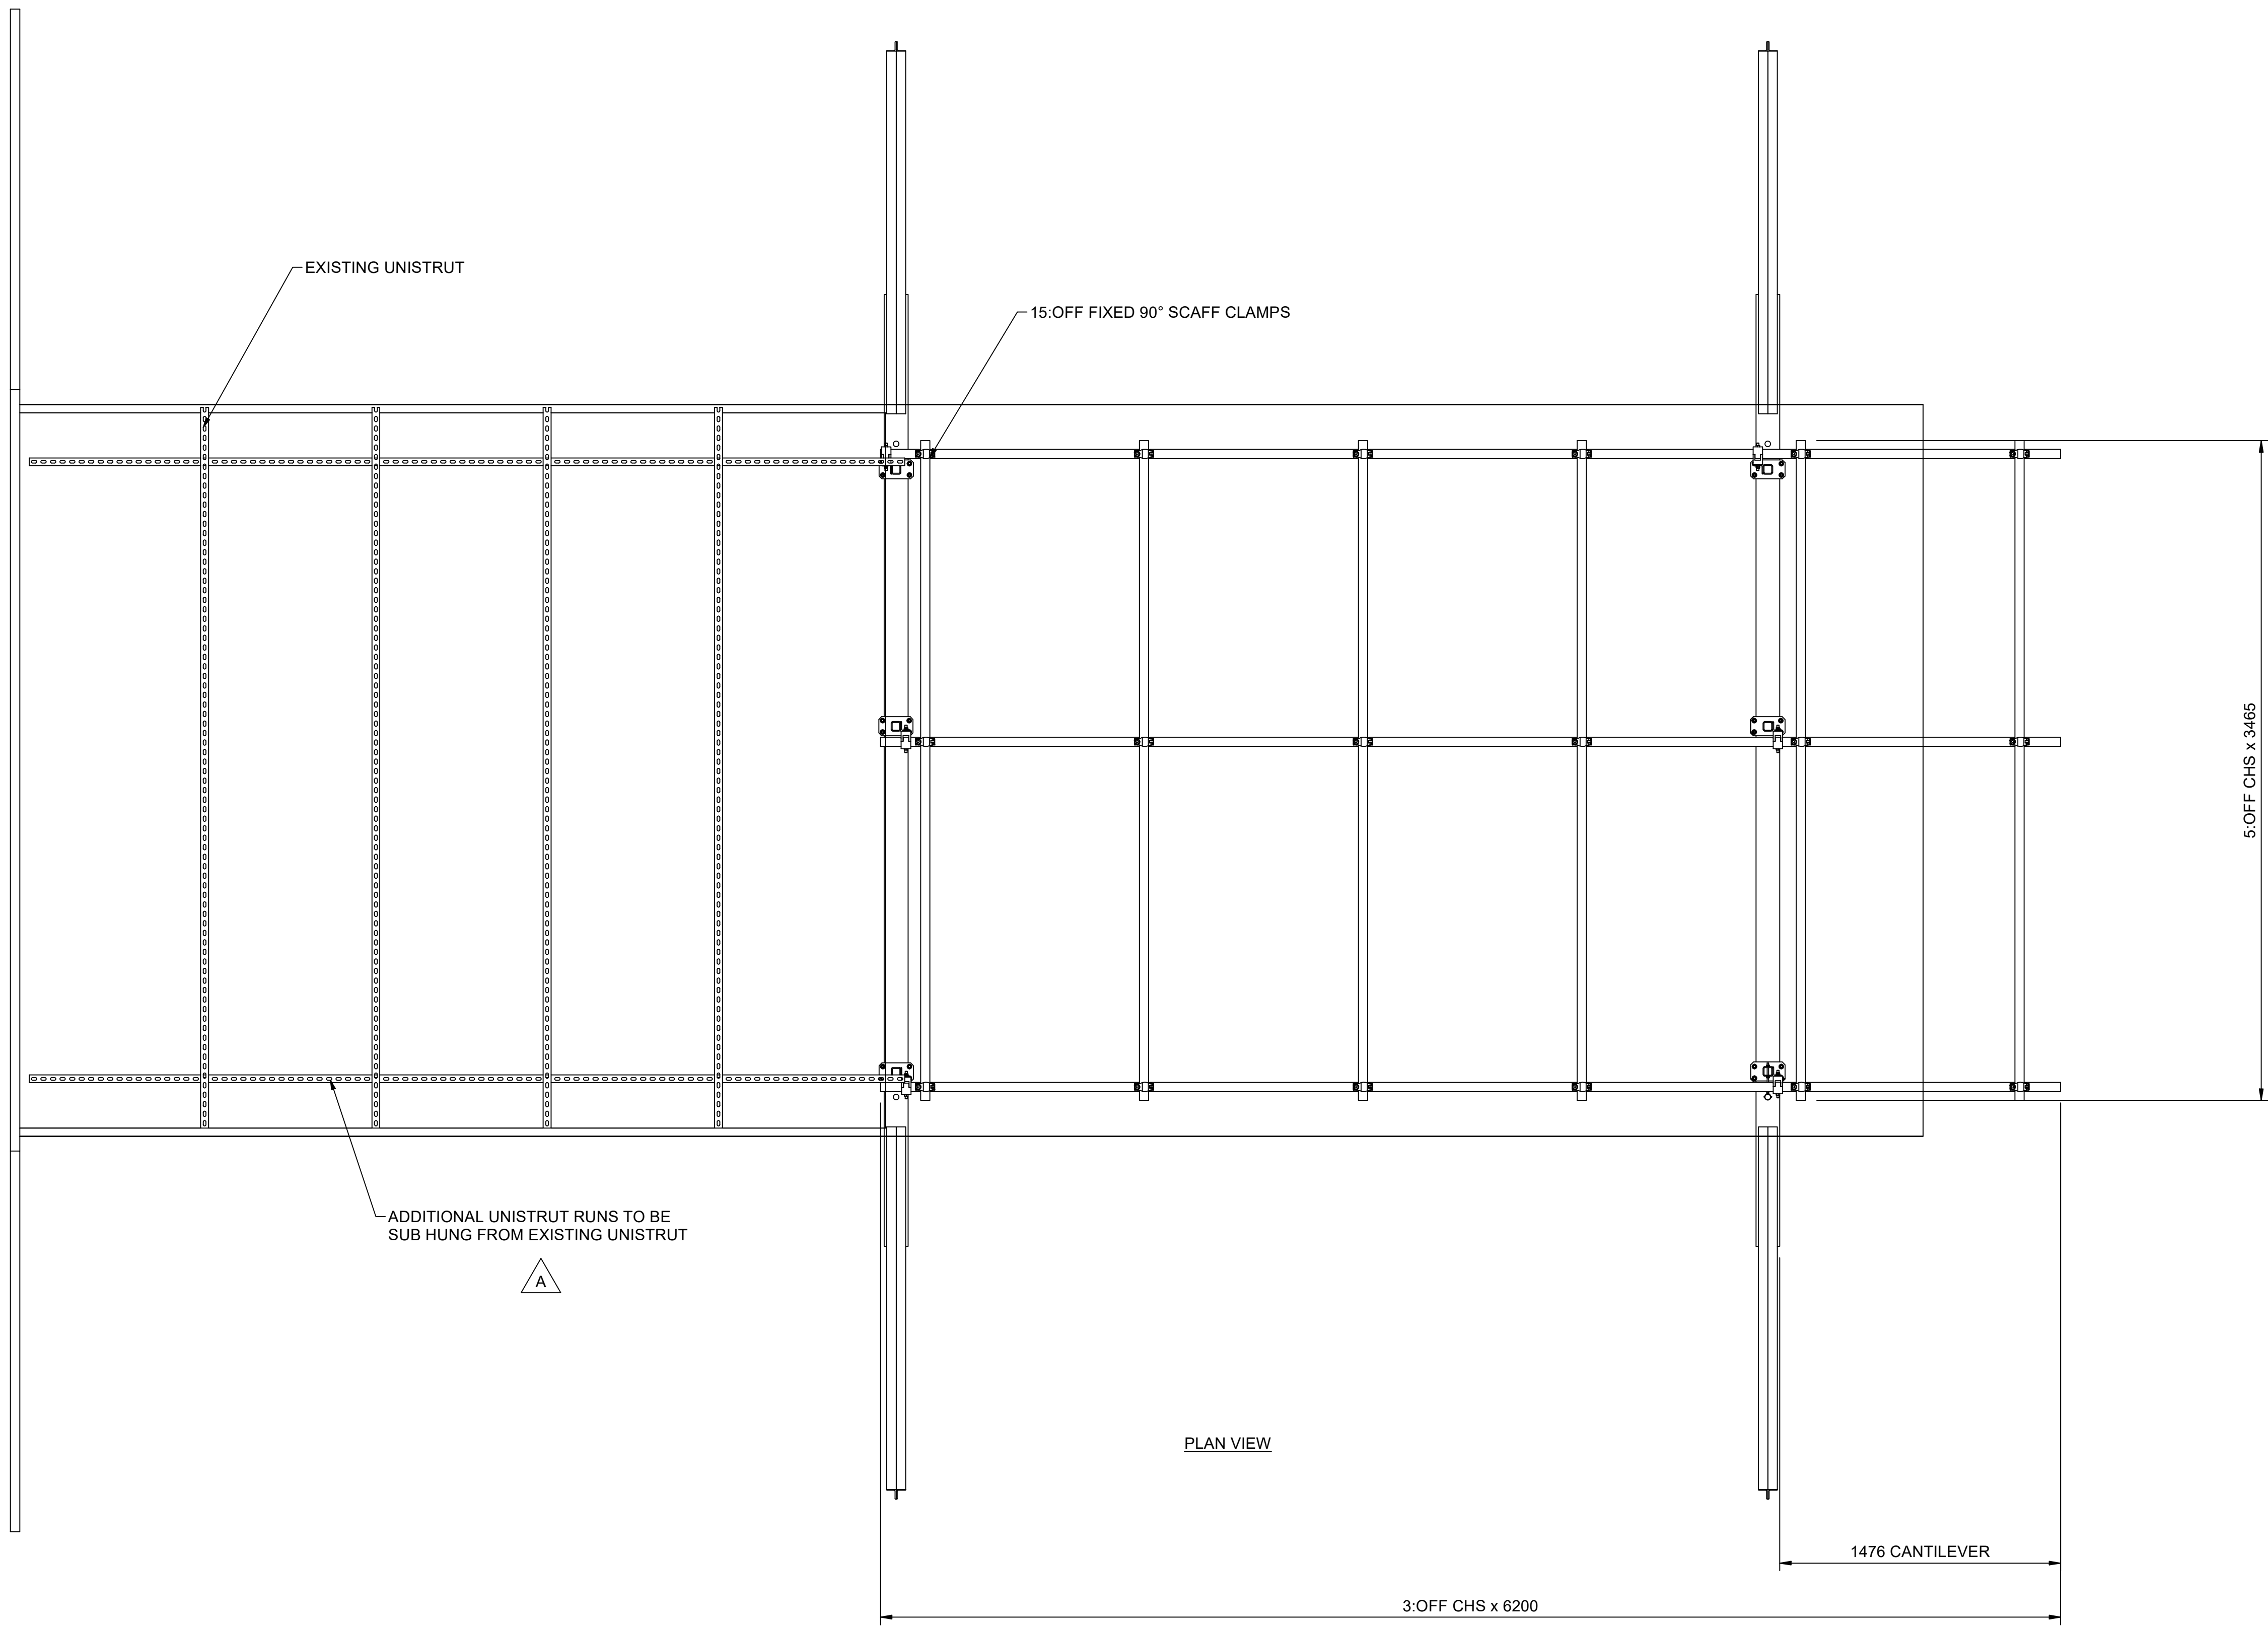


FRONT ELEVATION

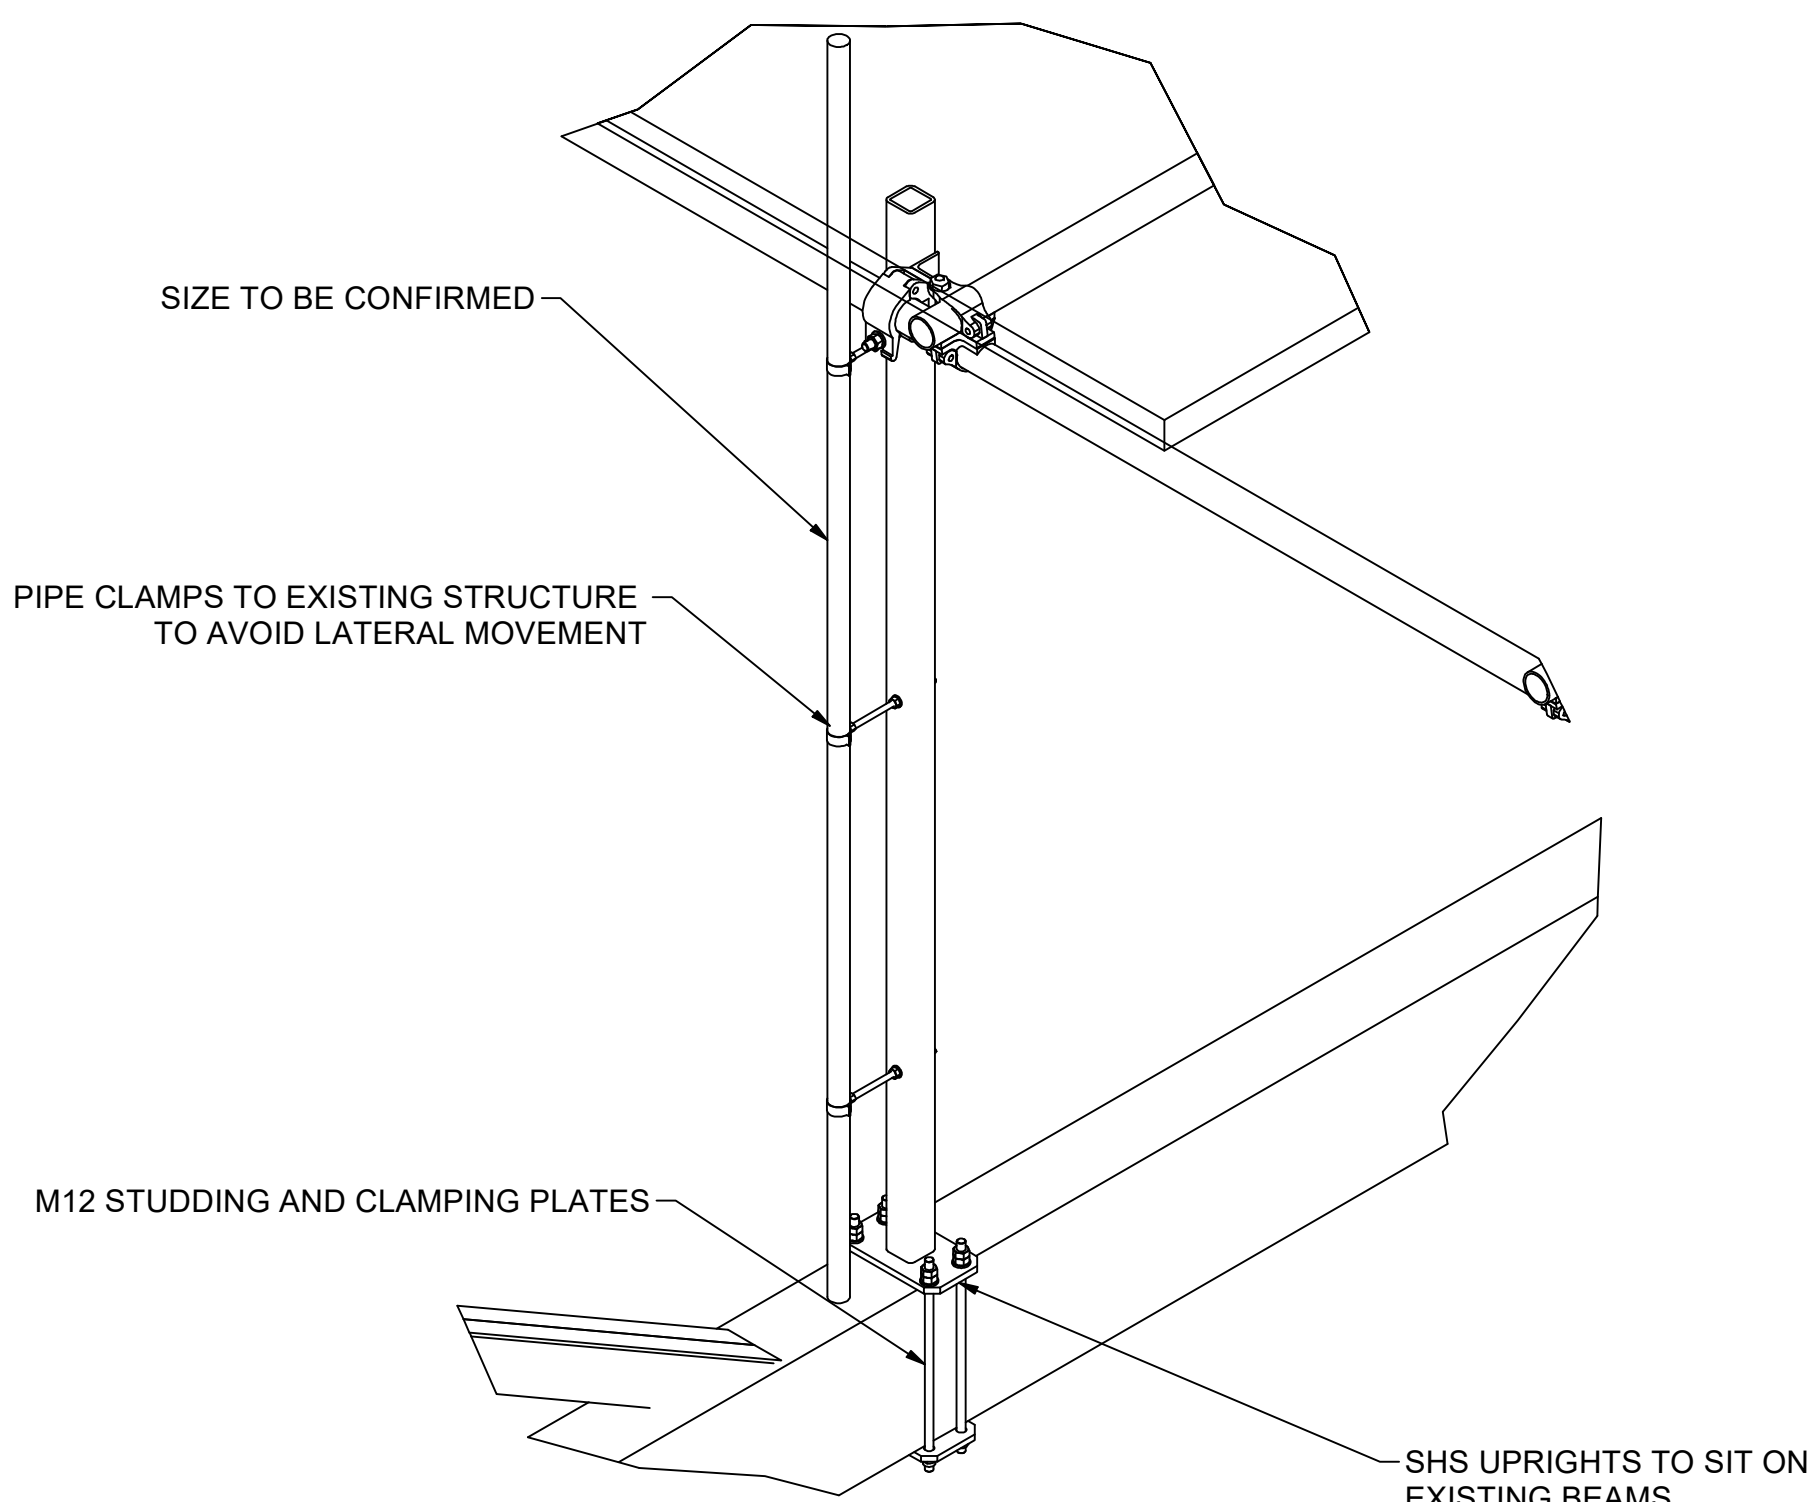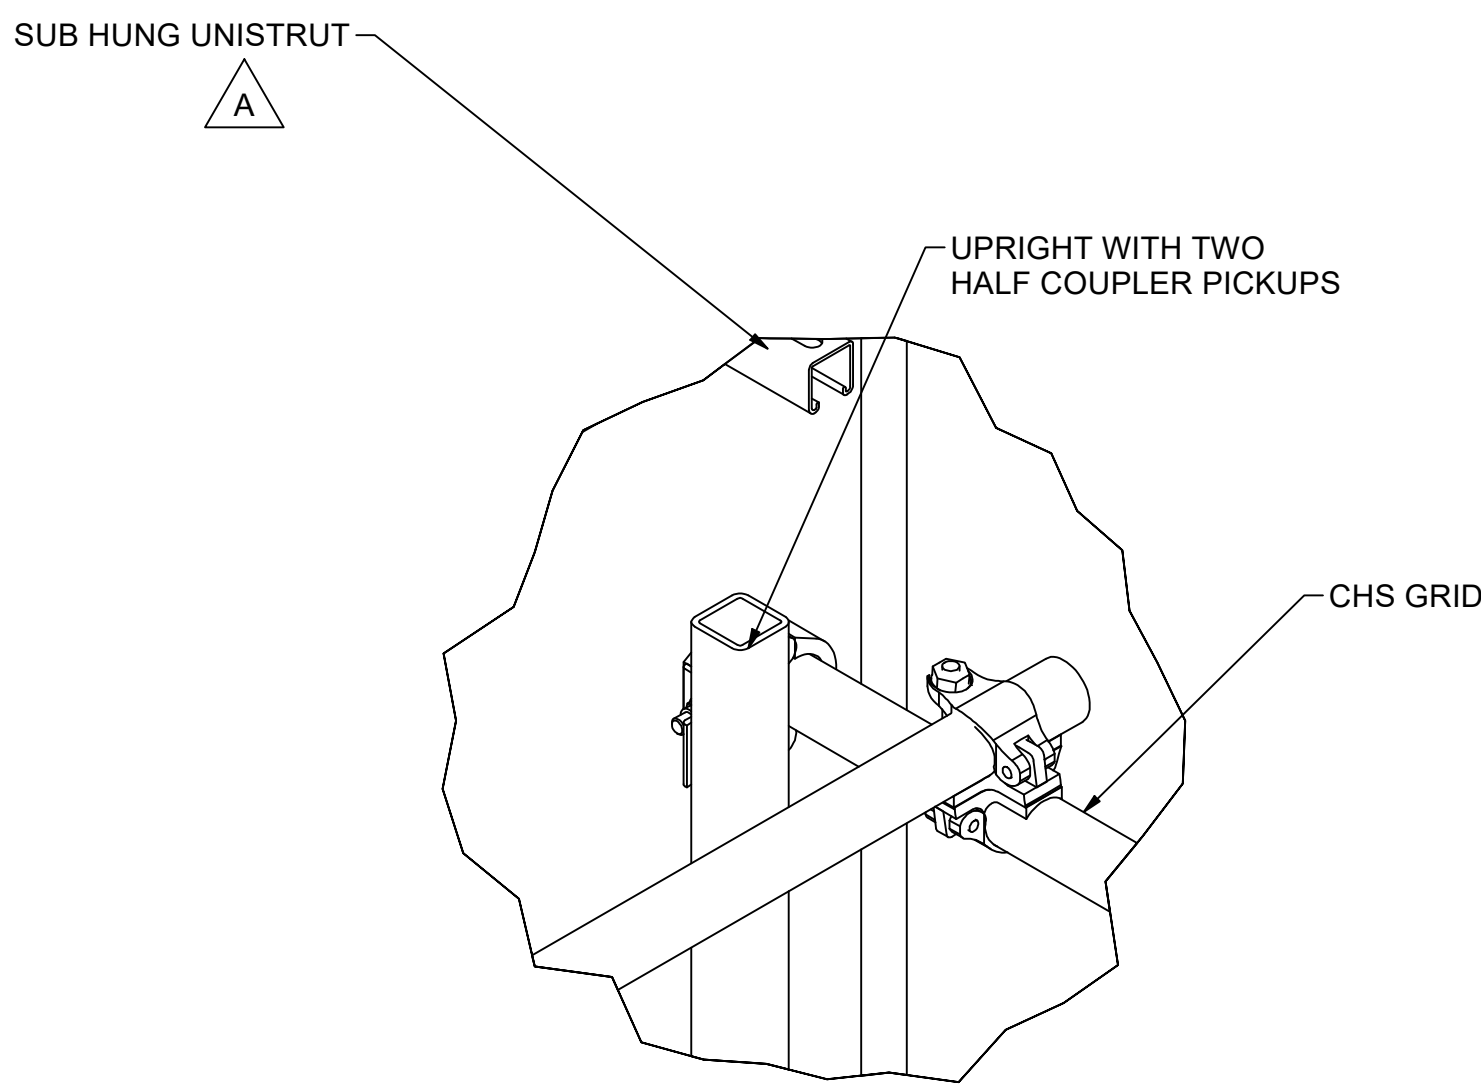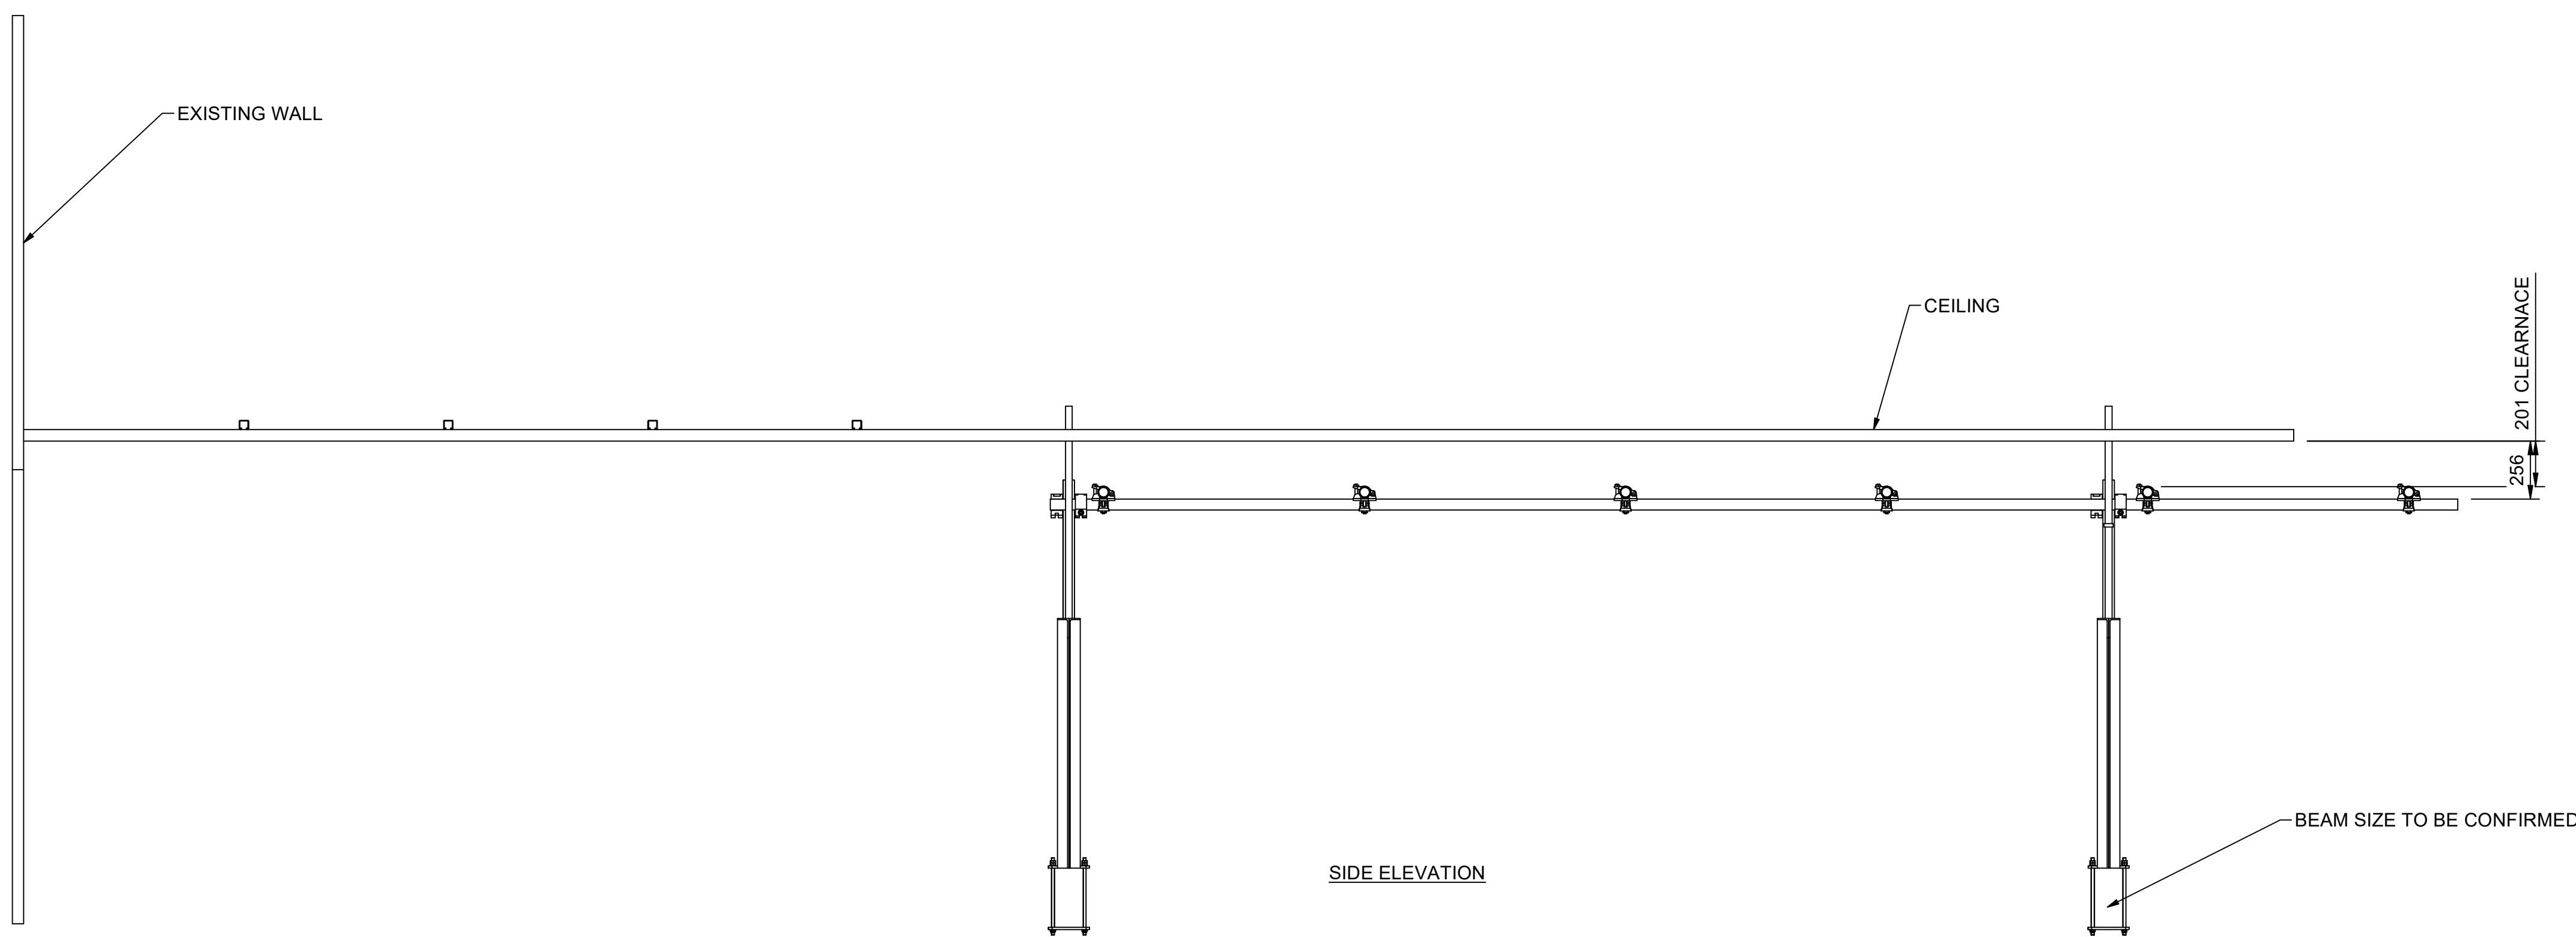

CANTILEVER UPRIGHT
SCALE: (1 : 10)

ALL RIGGING TO BE PAINTED BLACK

B	06/04/2022	CHANDELIER DROPS ADDED	CGR
A	05/04/2022	WALL BRACKETS MODIFIED AND CHS CHANGED TO UNISTRUT	CGR
REV	DATE	DESCRIPTION	DRN CHK

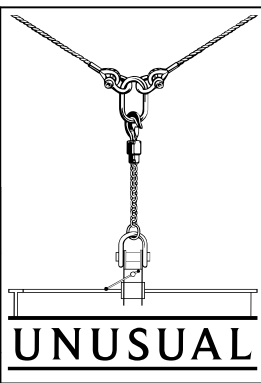

DIMENSIONS: mm
TOLERANCE: (Unless Stated)
FINISH: SEE NOTE
This drawing is issued as the project is in progress. It is not to be used for construction until it has been approved by the client. It is the responsibility of the client to ensure that the drawing is up to date and that all changes are reflected in the drawing. The client is responsible for ensuring that the drawing is used for the correct purpose and that it is not used for any other purpose without the written consent of the designer.

PROJECT: PEAKY BLINDERS				
CLIENT:				
VENUE:				
TITLE: CHS GRID SCHEME				
SCALE: 1:20		ORIGINAL SIZE: A0	DRAWN: CGray	CHK:
DRG DATE: 31/03/2022		DRG No: 30120-D02/2	REV: B	
UNUSUAL RIGGING LIMITED The Wharf, Bugbrooke, Northamptonshire NN7 3QB Tel: +44(0)1854 63583 Fax: +44(0)1854 637144 Email: info@unusual.co.uk Web: www.unusual.co.uk				

