


PEAKY BLINDERS - VENUE ENTRANCE DOORS
SCALE: NTS@A3


NOTES:

- GREEN PAINTED DOORS - HAND PAINTED BLACK AND CREAM LETTERING ON FRONT.
- FLAT PAINT, NO TEXTURE.
- THE WOODEN CRATES ARE SET BY STAGE MANAGEMENT DURING THE SHOW ONLY AND DON'T STAY THERE THROUGHOUT THE DAY.
- FAKE LED GAS LAMP ATTACHED TO VENUE ILLUMINATING ENTRANCE.

FRONT ELEVATION

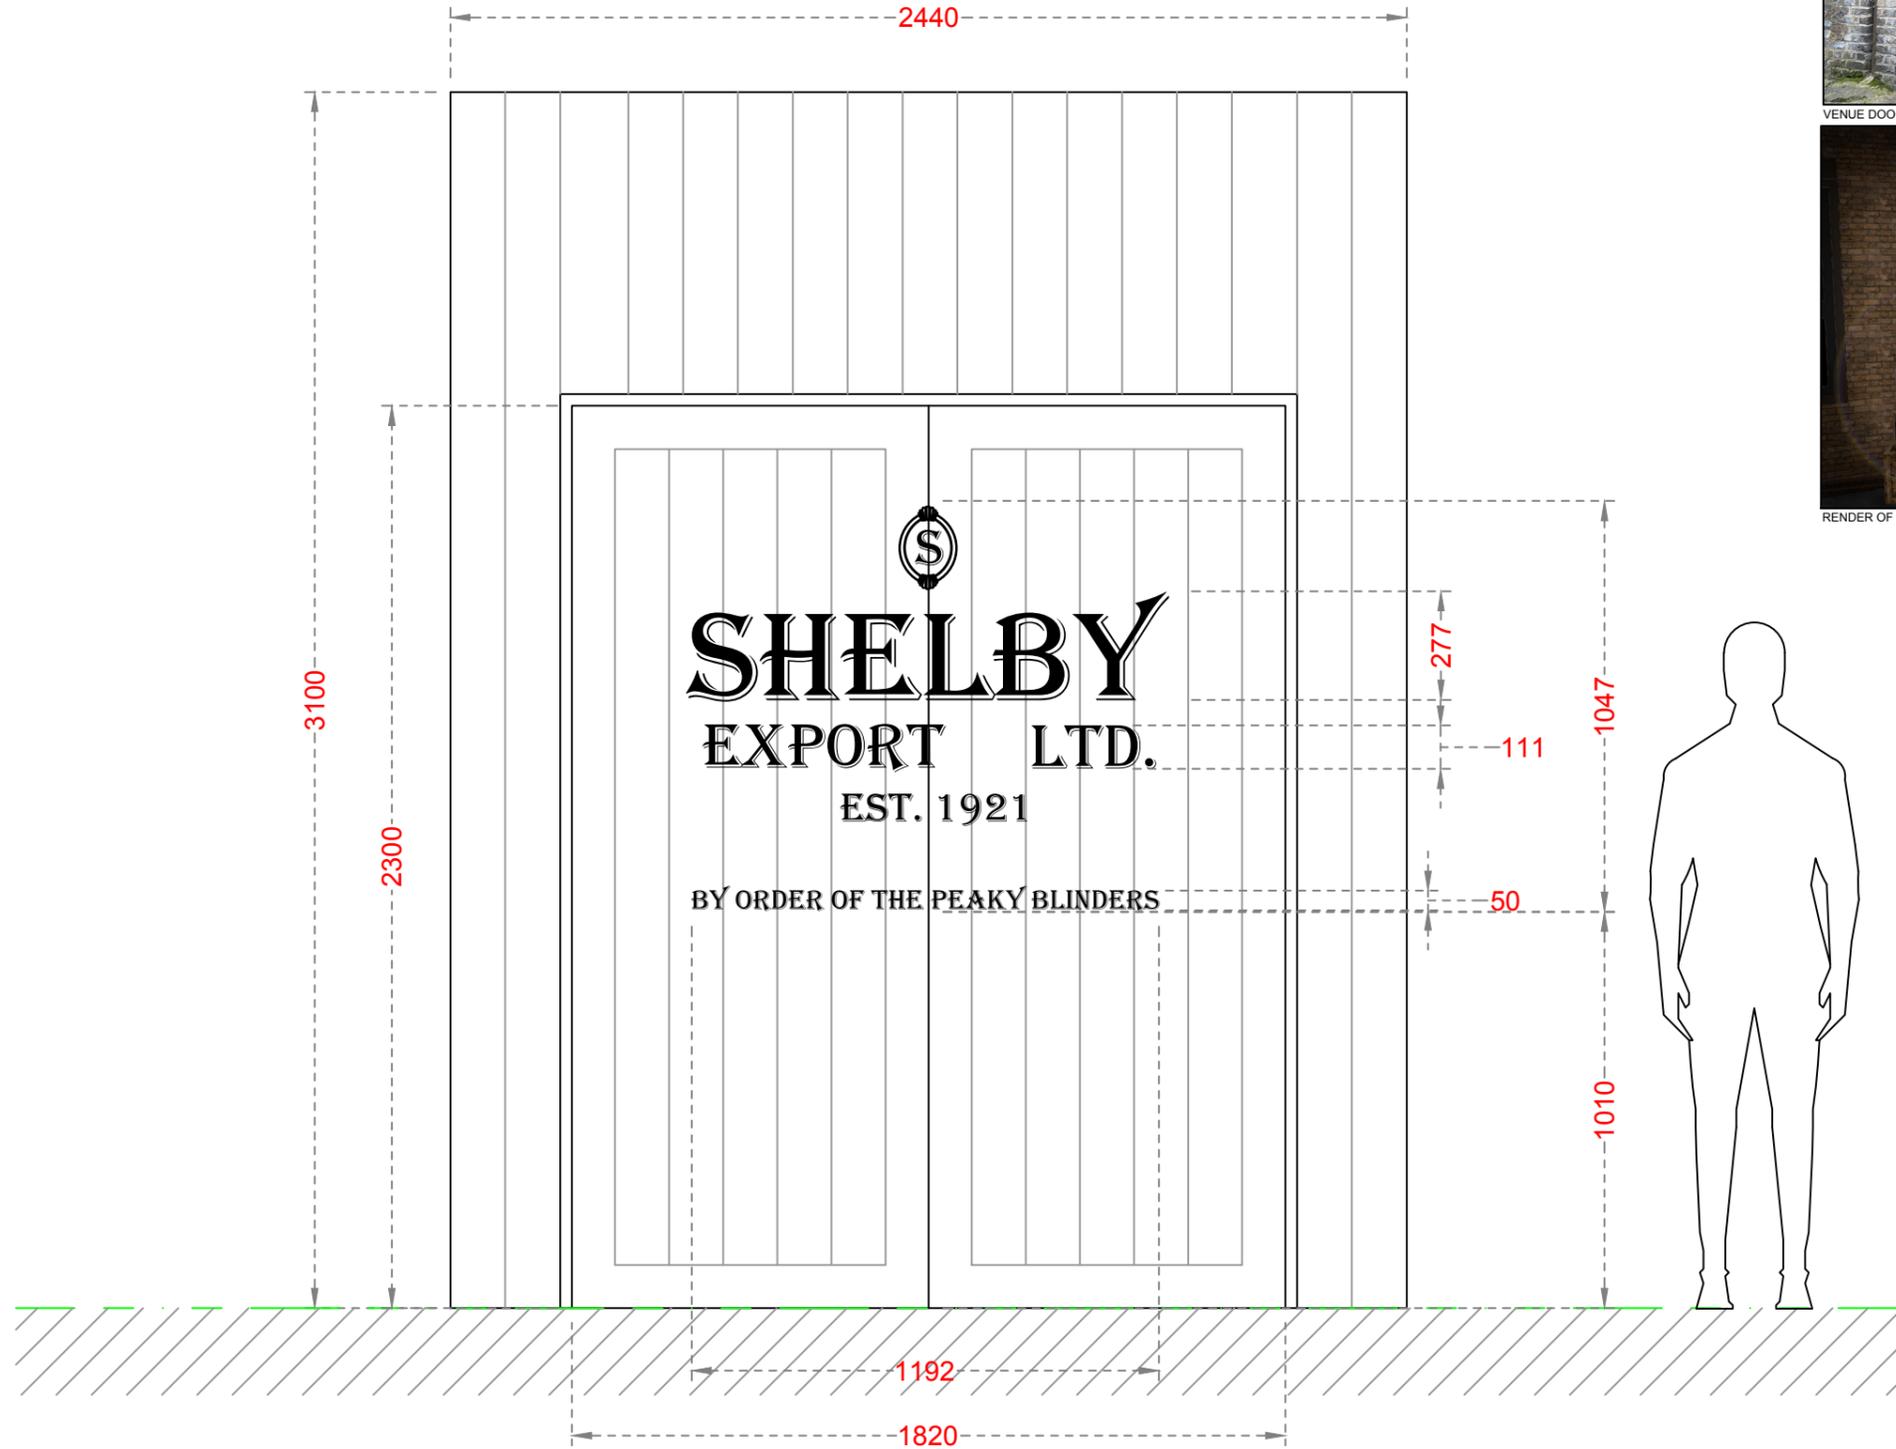

VENUE DOOR AT THE MOMENT

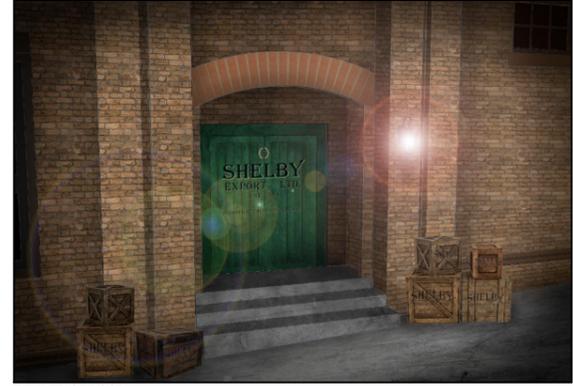

RENDER OF DOOR

01

PEAKY
BLINDERS

PEAKY BLINDERS
HOUSE NUMBER
TOWN
COUNTRY
POST CODE
TELEPHONE
EMAIL

VENUE: THE STABLES, CAMDEN
DIRECTOR: TOM MALLER
PRODUCTION DESIGNER: REBECCA BROWER
LX DESIGNER: TERRY COOK
SOUND DESIGNER: LUKE SWAFFIELD
ASSOCIATE DESIGNER: HANNAH POSTLETHWAITE
ART DIRECTOR: RYAN O'CONNOR
PRODUCTION MANAGER: GBS ASSOCIATES
TITLE OF DRAWING : VENUE DOORS
DRWG NO: 001 DRAWN BY: RBR
SCALE: NTS@A3 DATE: 25.03.2022

REV No: 000 REV Notes:

PLEASE NOTE: No liability is accepted for any action resulting from this drawing, however caused. This drawing represents visual concepts and construction suggestions only. The draughtsperson will not be responsible for improper engineering construction, rigging, handling or use of scenery.
All dimensions in millimeters (mm) unless stated otherwise. Do not scale from this drawing and verify all dimensions on site.
DRAUGHTSPERSON: Rebecca Brower, rebecca@rebeccabrower.com, 07891004773

SCALE 1:1

