


NOTES:
DO NOT SCALE FROM DRAWINGS. ALL DIMENSIONS ARE TO BE CHECKED ON SITE. INFORM ARCHITECT OF ANY DISCREPANCIES BETWEEN DRAWINGS AND SITE DIMENSIONS AS SOON AS POSSIBLE.

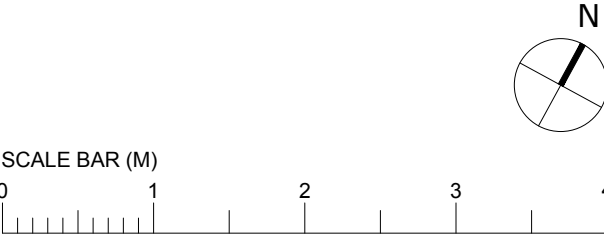

ZMINKOWSKA DE BOISE ARCHITECTS	
PROJECT NAME:	18 SPEDAN CLOSE
DRAWING NAME:	EXISTING PART LOWER GROUND FLOOR PLAN
DRAWING STATUS:	PLANNING
DRAWING NUMBER:	2112.004
DATE:	APRIL 2022
REVISION:	SCALE: 1:50 @ A3