

 


NO. 17 SPEDAN CLOSE

IC
CL 99.80
UTL

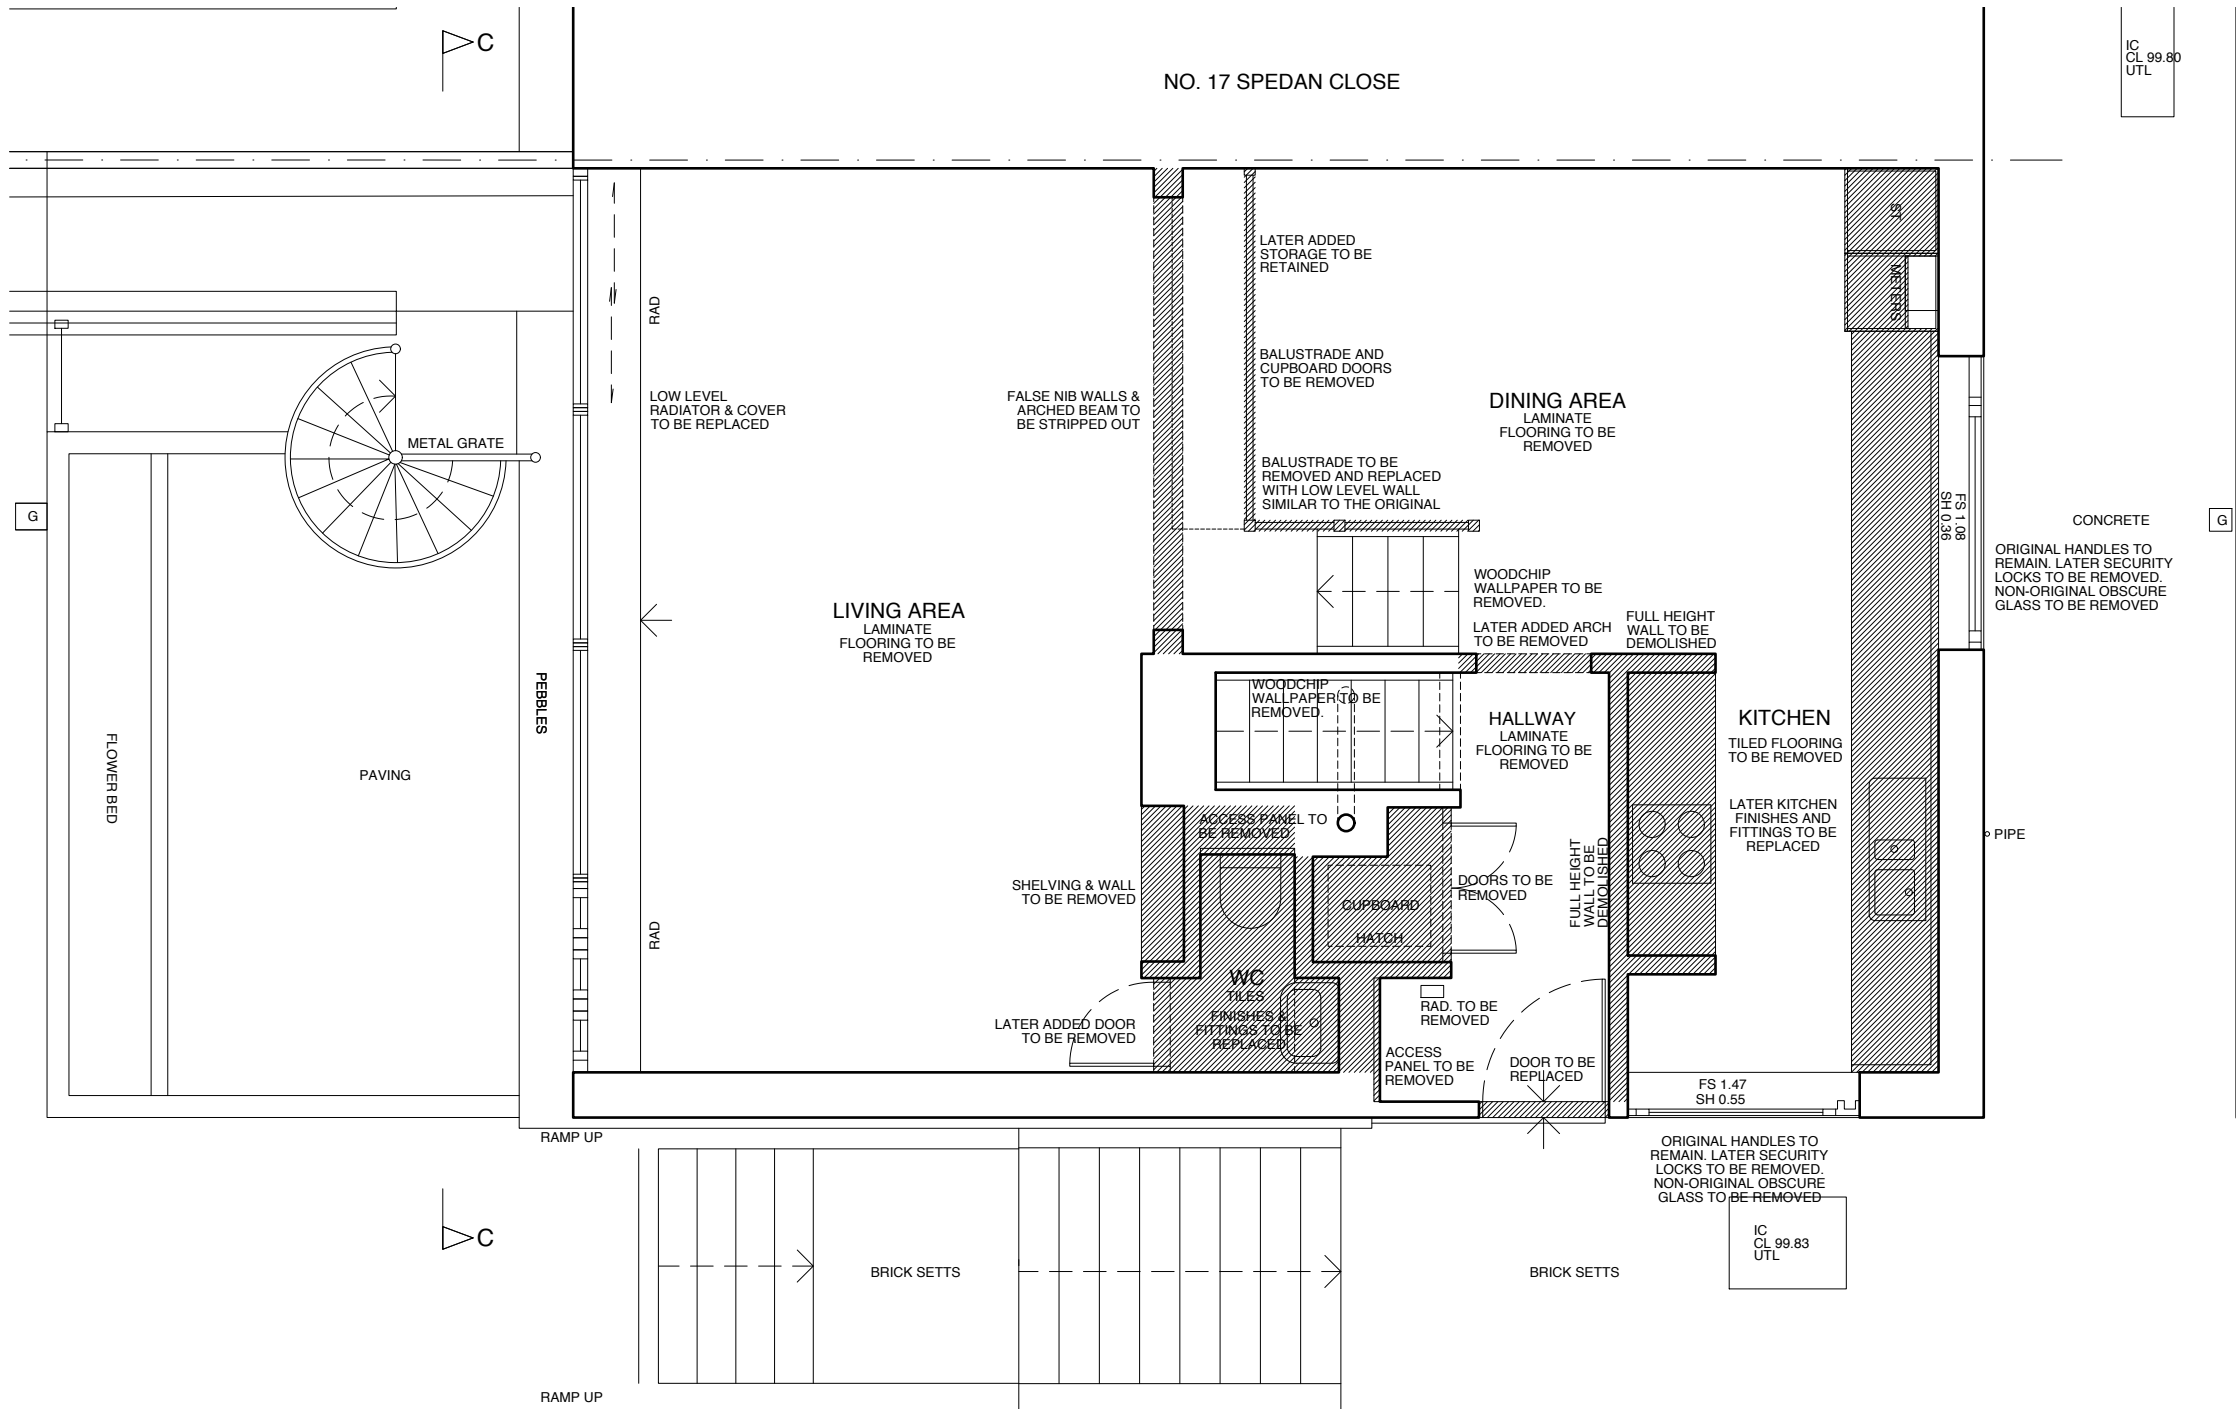

NOTES:
DO NOT SCALE FROM DRAWINGS. ALL DIMENSIONS ARE TO BE CHECKED ON SITE. INFORM ARCHITECT OF ANY DISCREPANCIES BETWEEN DRAWINGS AND SITE DIMENSIONS AS SOON AS POSSIBLE.

 

ZMINKOWSKA DE BOISE ARCHITECTS	
PROJECT NAME:	18 SPEDAN CLOSE
DRAWING NAME:	STRIP OUT AND DEMOLITION PART MID AND UPPER GROUND FLOOR PLAN
DRAWING STATUS:	PLANNING
DRAWING NUMBER:	2112.104
REVISION:	
DATE:	APRIL 2022
SCALE:	1:50 @ A3

