


SCALE



SITE BOUNDARY OUTLINED IN RED

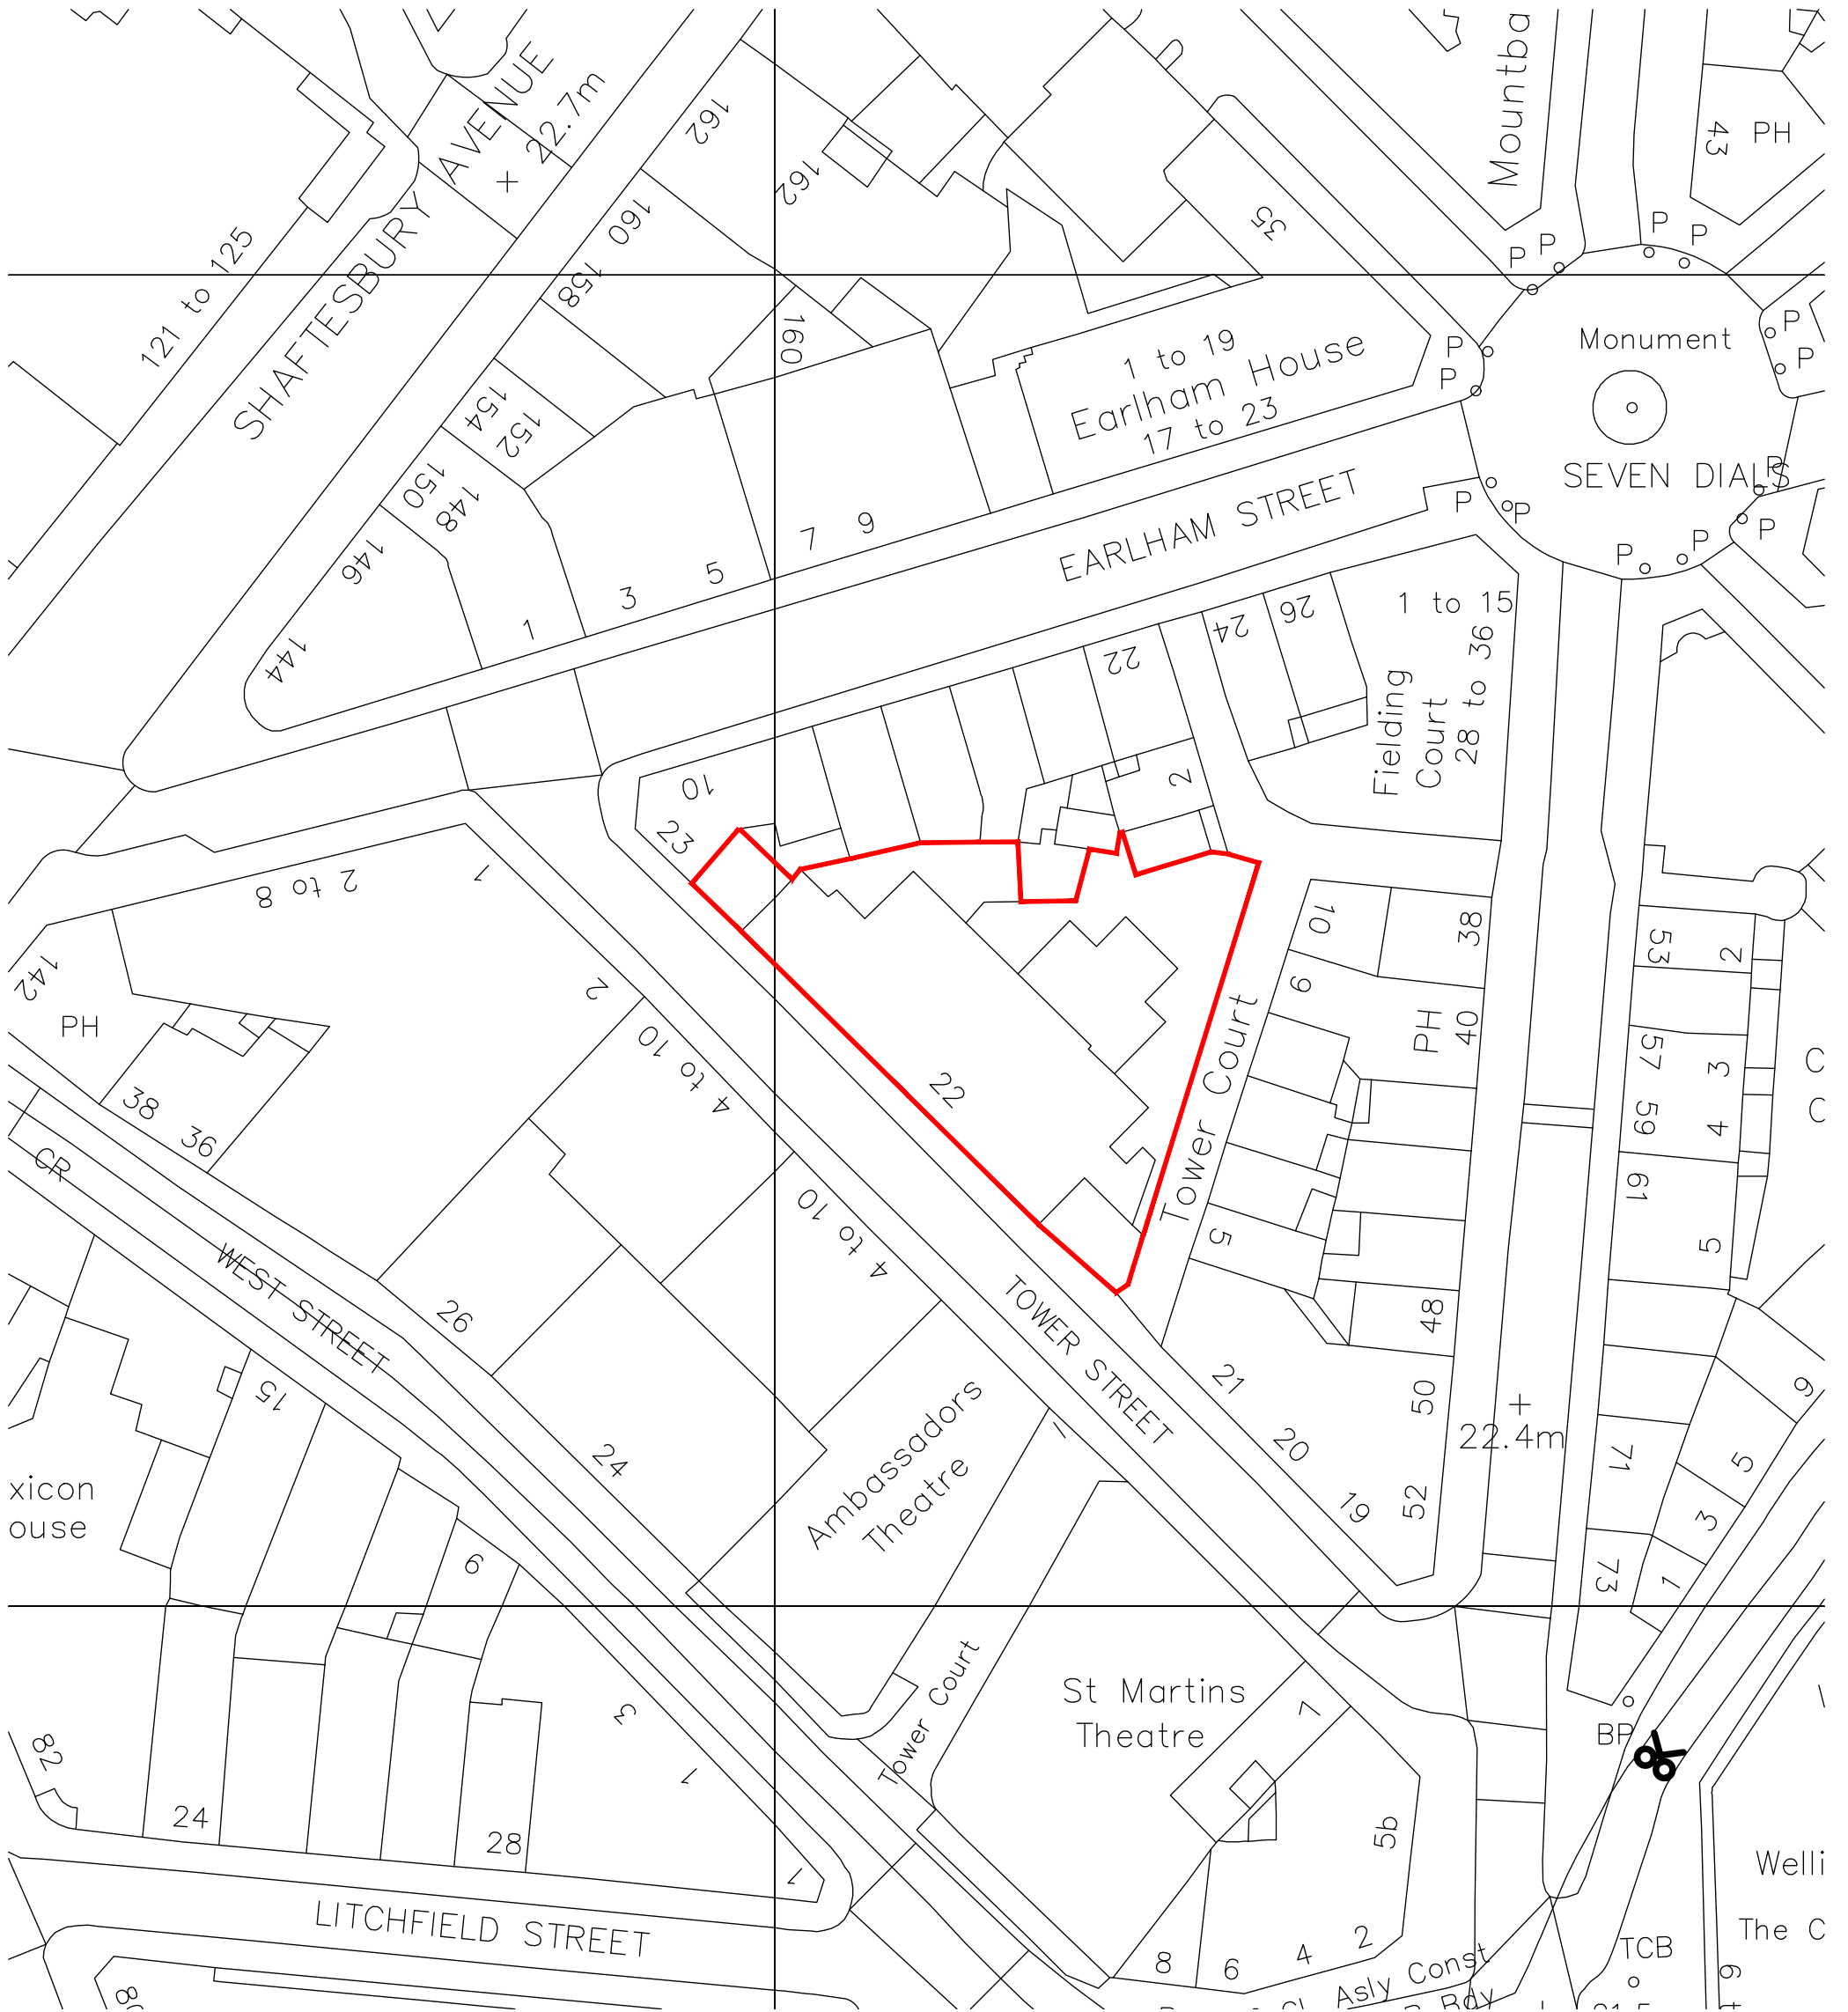

BB PARTNERSHIP LTD
ARCHITECTS
THE TRAFALGAR . 17 REMINGTON STREET . LONDON N1 8DH
TEL . 020 7336 8555 FAX . 020 7336 8777
e-mail . architect@bbpartnership.co.uk

project 3rd Floor, 22 Tower Street London WC2H 9NS	date 04/22	scale 1:500@A3	drawn by JW
drawing Site Plan	drwg. no GHG-002	rev	