



BRANDON SCHUBERT LTD	
PROJECT: 33 DOWNSIDE CRESCENT	
TITLE: Existing Roof & Site Plan	
SCALE: 1:100 @ A3	REV. NO.:
DATE: 8 June 2021	SHEET NO.: P102
ISSUE: PLANNING	
All dimensions to be checked on site.	

 


BRANDON SCHUBERT LTD	
PROJECT: 33 DOWNSIDE CRESCENT	
TITLE: Existing Floor Plan	
SCALE: 1:100 @ A3	REV. NO.:
DATE: 8 June 2021	SHEET NO.: P103
ISSUE: PLANNING	
All dimensions to be checked on site.	

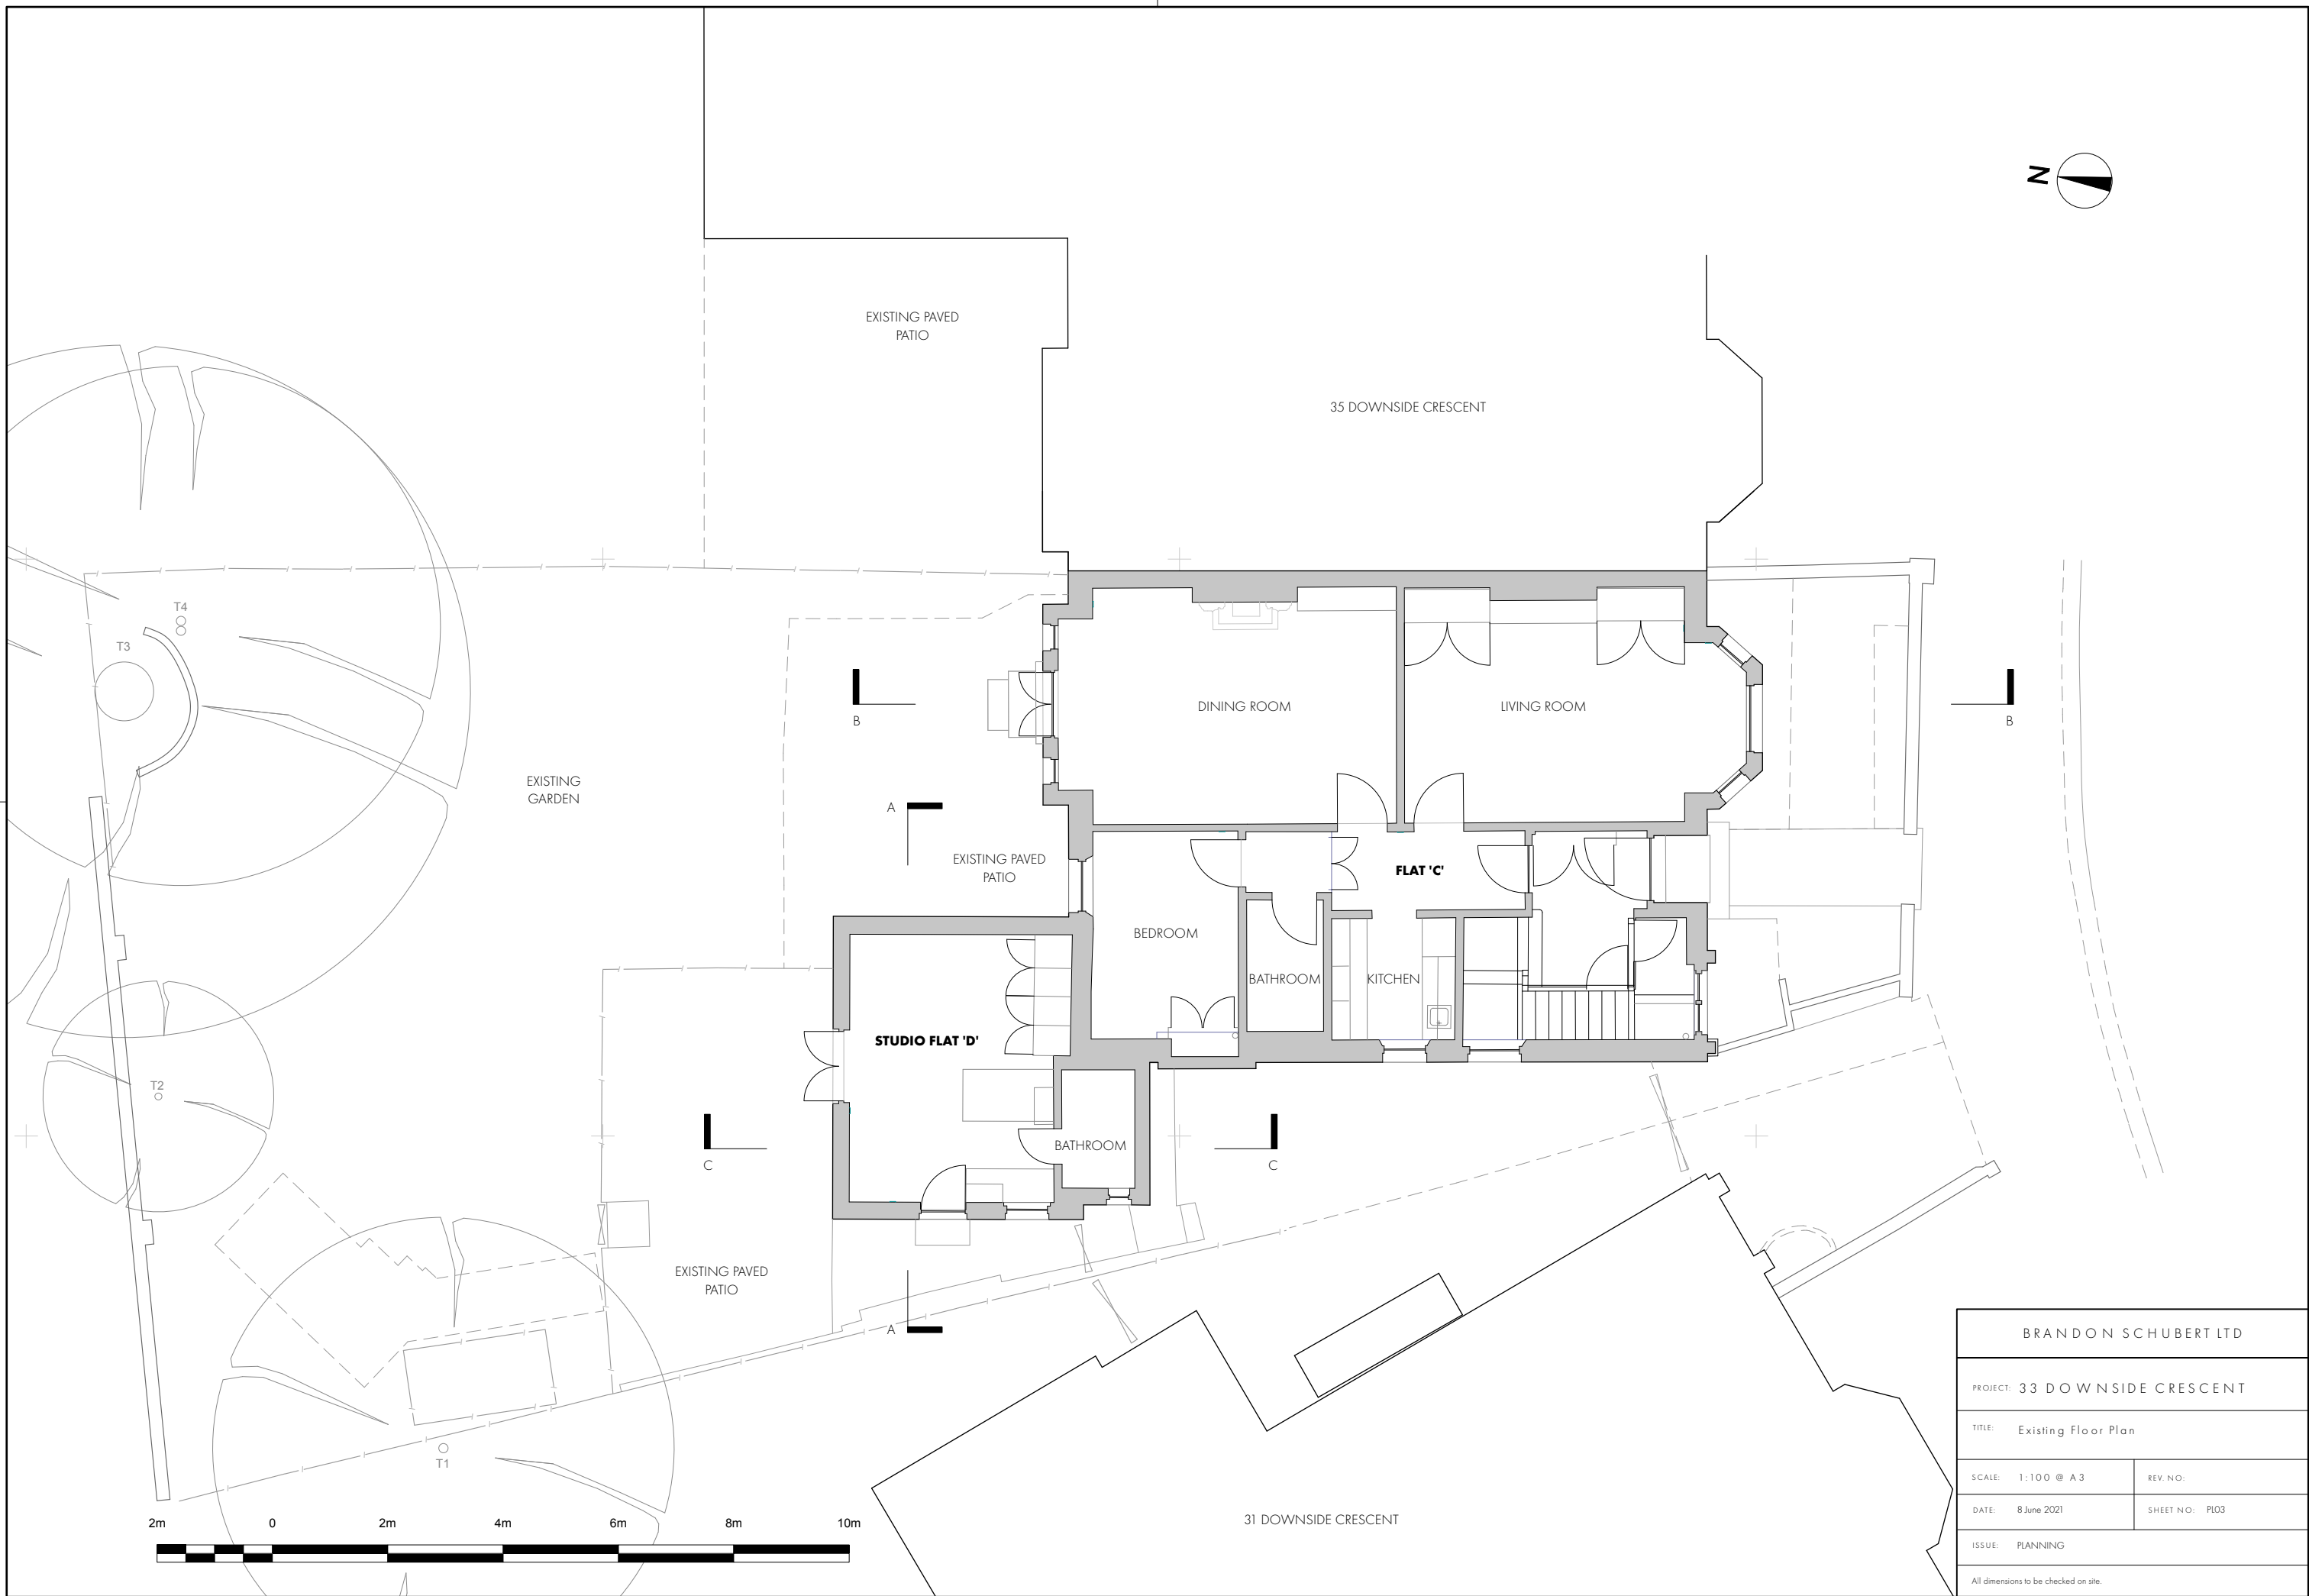

ELEVATION A-A




ELEVATION B-B

 


BRANDON SCHUBERT LTD	
PROJECT: 33 DOWNSIDE CRESCENT	
TITLE: Existing Exterior Elevations	
SCALE: 1:100 @ A3	REV. NO.:
DATE: 8 June 2021	SHEET NO.: P104
ISSUE: PLANNING	
All dimensions to be checked on site.	



ELEVATION C-C

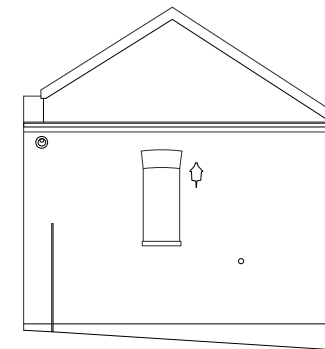


ELEVATION D-D

 


BRANDON SCHUBERT LTD	
PROJECT: 33 DOWNSIDE CRESCENT	
TITLE: Existing Exterior Elevations	
SCALE: 1:100 @ A3	REV. NO.:
DATE: 8 June 2021	SHEET NO.: P105
ISSUE: PLANNING	
All dimensions to be checked on site.	




SECTION A-A

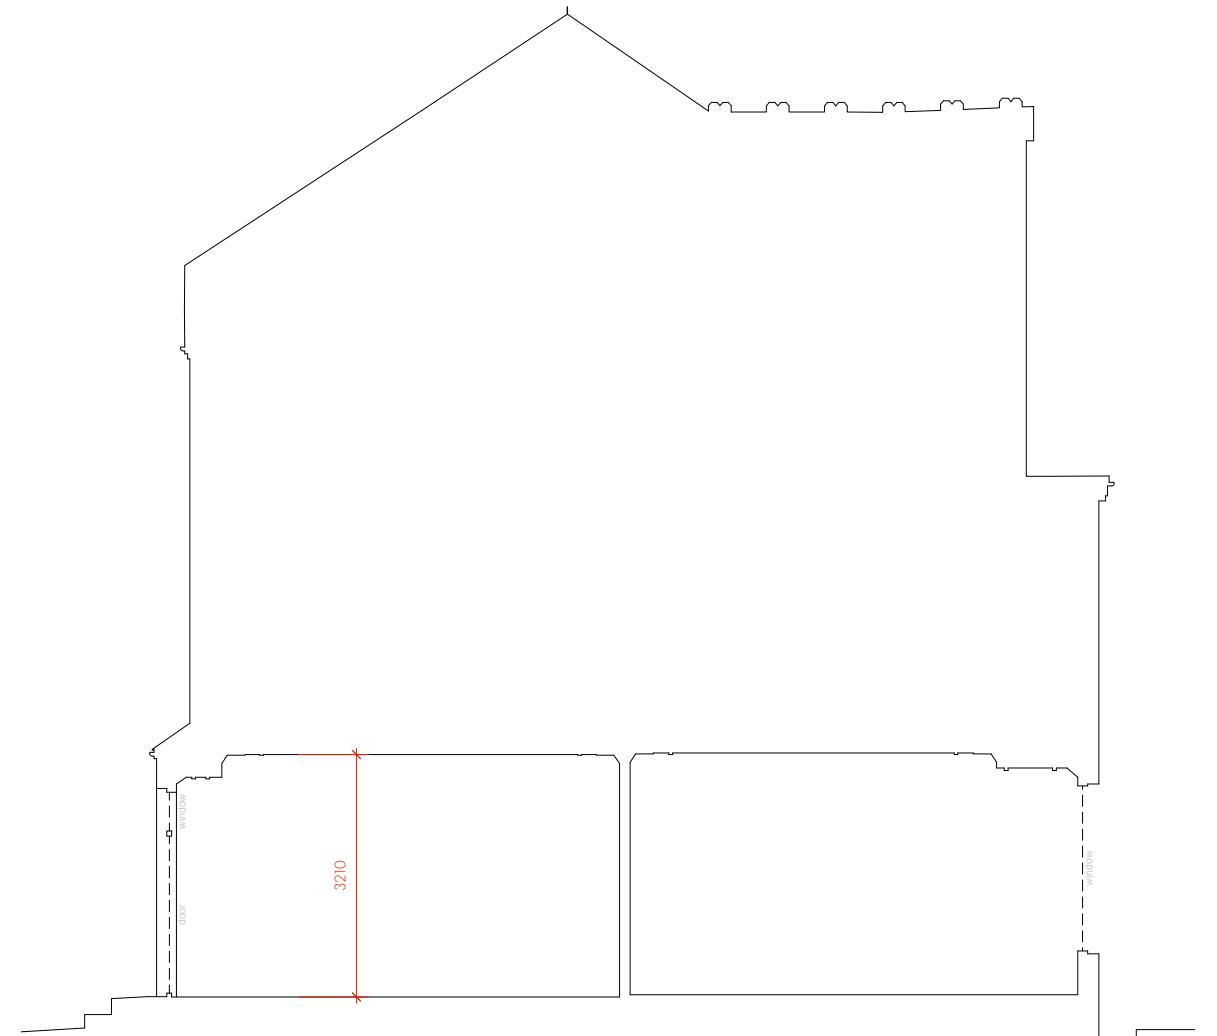

SECTION B-B

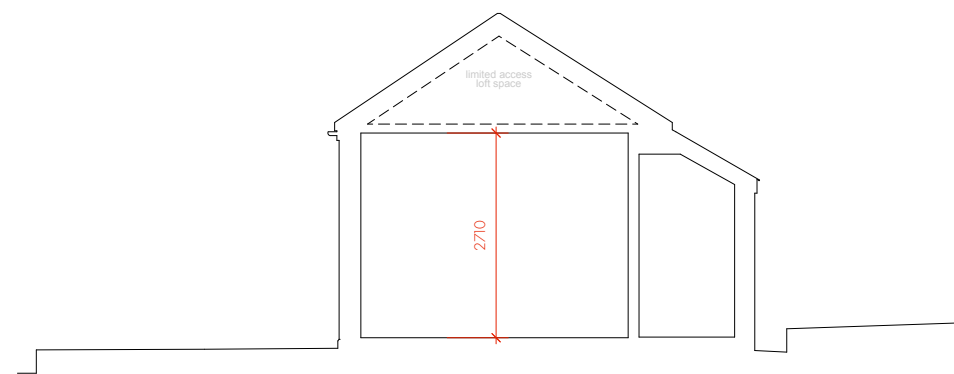

SECTION C-C

 

BRANDON SCHUBERT LTD	
PROJECT: 33 DOWNSIDE CRESCENT	
TITLE: Existing Sections	
SCALE: 1:100 @ A3	REV. NO.:
DATE: 8 June 2021	SHEET NO.: P106
ISSUE: PLANNING	
All dimensions to be checked on site.	