

BRANDON SCHUBERT LTD	
PROJECT: 33 DOWNSIDE CRESCENT	
TITLE: Demolition Floor Plan	
SCALE: 1:100 @ A3	REV. NO.: 02
DATE: 23 MARCH 2022	SHEET NO.: P107
ISSUE: PLANNING	
All dimensions to be checked on site.	

**LEGEND**  
- - - - - DEMOLITION




ELEVATION A-A



ELEVATION B-B


LEGEND	
	DEMOLITION

 

BRANDON SCHUBERT LTD	
PROJECT: 33 DOWNSIDE CRESCENT	
TITLE: Exterior Elevations - Demolition	
SCALE: 1:100 @ A3	REV. NO.: 02
DATE: 23 MARCH 2022	SHEET NO.: P108
ISSUE: PLANNING	
All dimensions to be checked on site.	




ELEVATION C-C

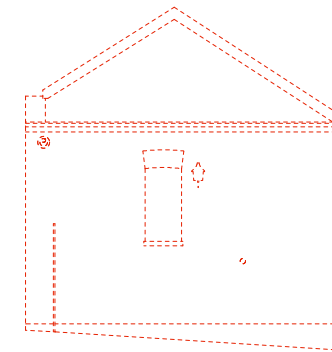

ELEVATION D-D

<b>LEGEND</b>	
	DEMOLITION

 

BRANDON SCHUBERT LTD	
PROJECT: 33 DOWNSIDE CRESCENT	
TITLE: Exterior Elevations - Demolition	
SCALE: 1:100 @ A3	REV. NO.: 02
DATE: 23 MARCH 2022	SHEET NO.: P109
ISSUE: PLANNING	
All dimensions to be checked on site.	