





Notes:

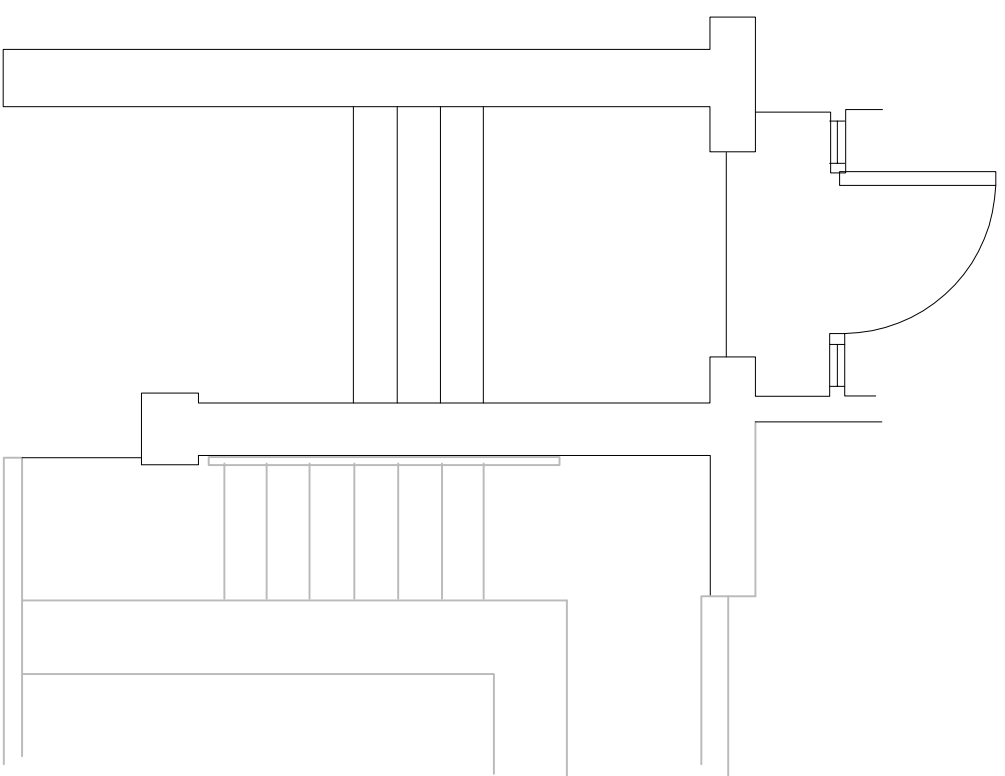

Plan of Existing Entrance 1:50

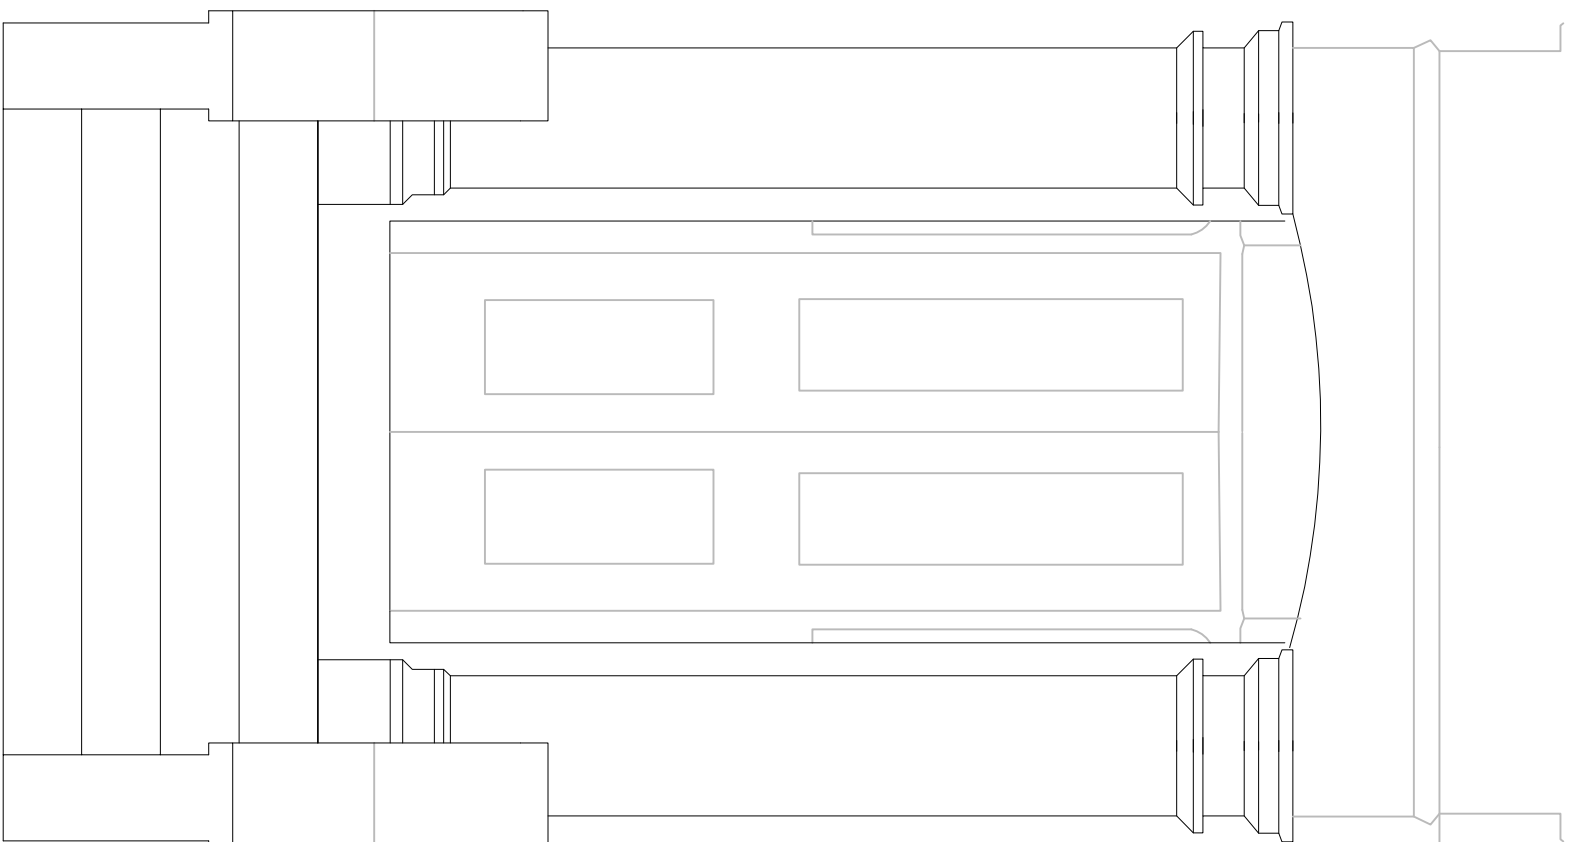

Existing Front Elevation 1:25

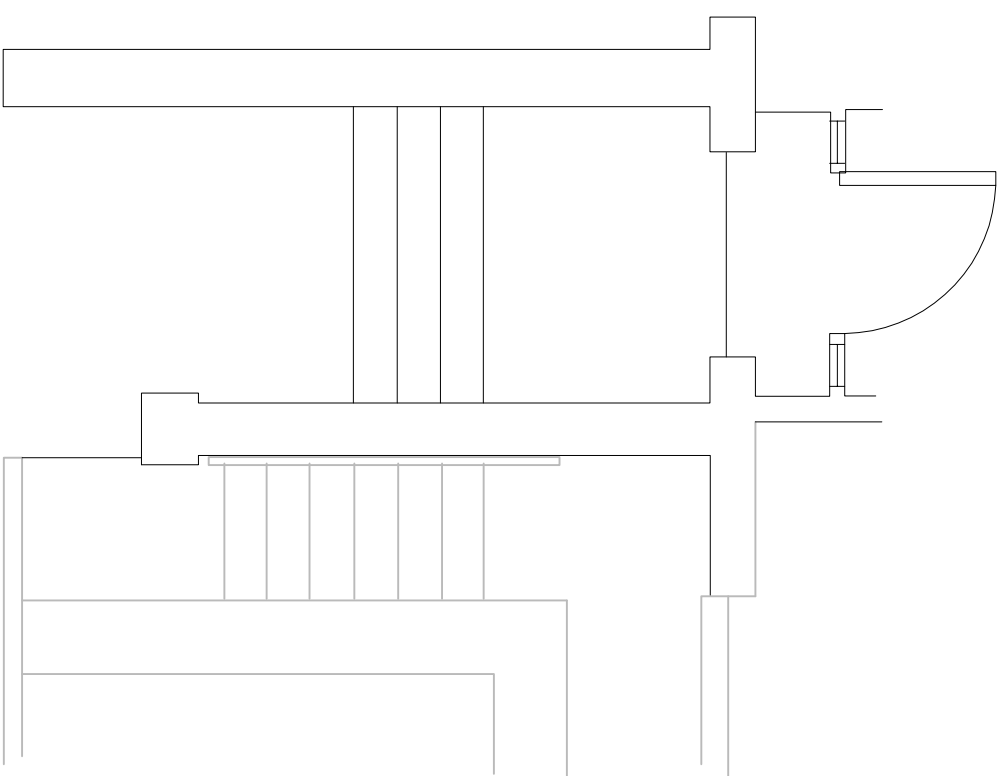 

Site Location 1:1250

 


Photo of Existing Entrance



Hand Rail

50b Burghley Road NWS 1UE

Existing
Plans and Elevations

JOB:
DRAWING:

Paper Size: A3L Scale: VAR

Date: 02/04/2022 Drawing No.: EK01-50-001

Copyright 2021, KGL. All rights reserved. The contents of this drawing remain the sole property of KGL and must not be copied or reproduced without prior permission.
NO RESPONSIBILITY CAN BE TAKEN FOR ANY RELIANCE BASED ON THE INFORMATION CONTAINED HEREIN.