





Drawing no ML/11^A		Copyright Archplan 2020	
Project 2 MILLFIELD LANE LONDON N6 6JD		Title GROUND FLOOR AS PROPOSED	
Scale 1:100 At A3	Date NOV 2020	Scale 1:50 At A1	Checked by
archplan architects and property management 1 Millfield Place, Highgate, London N6 6JP Tel: 020 8341 5628 e-mail: archplan@hotmail.com		Drawn by	

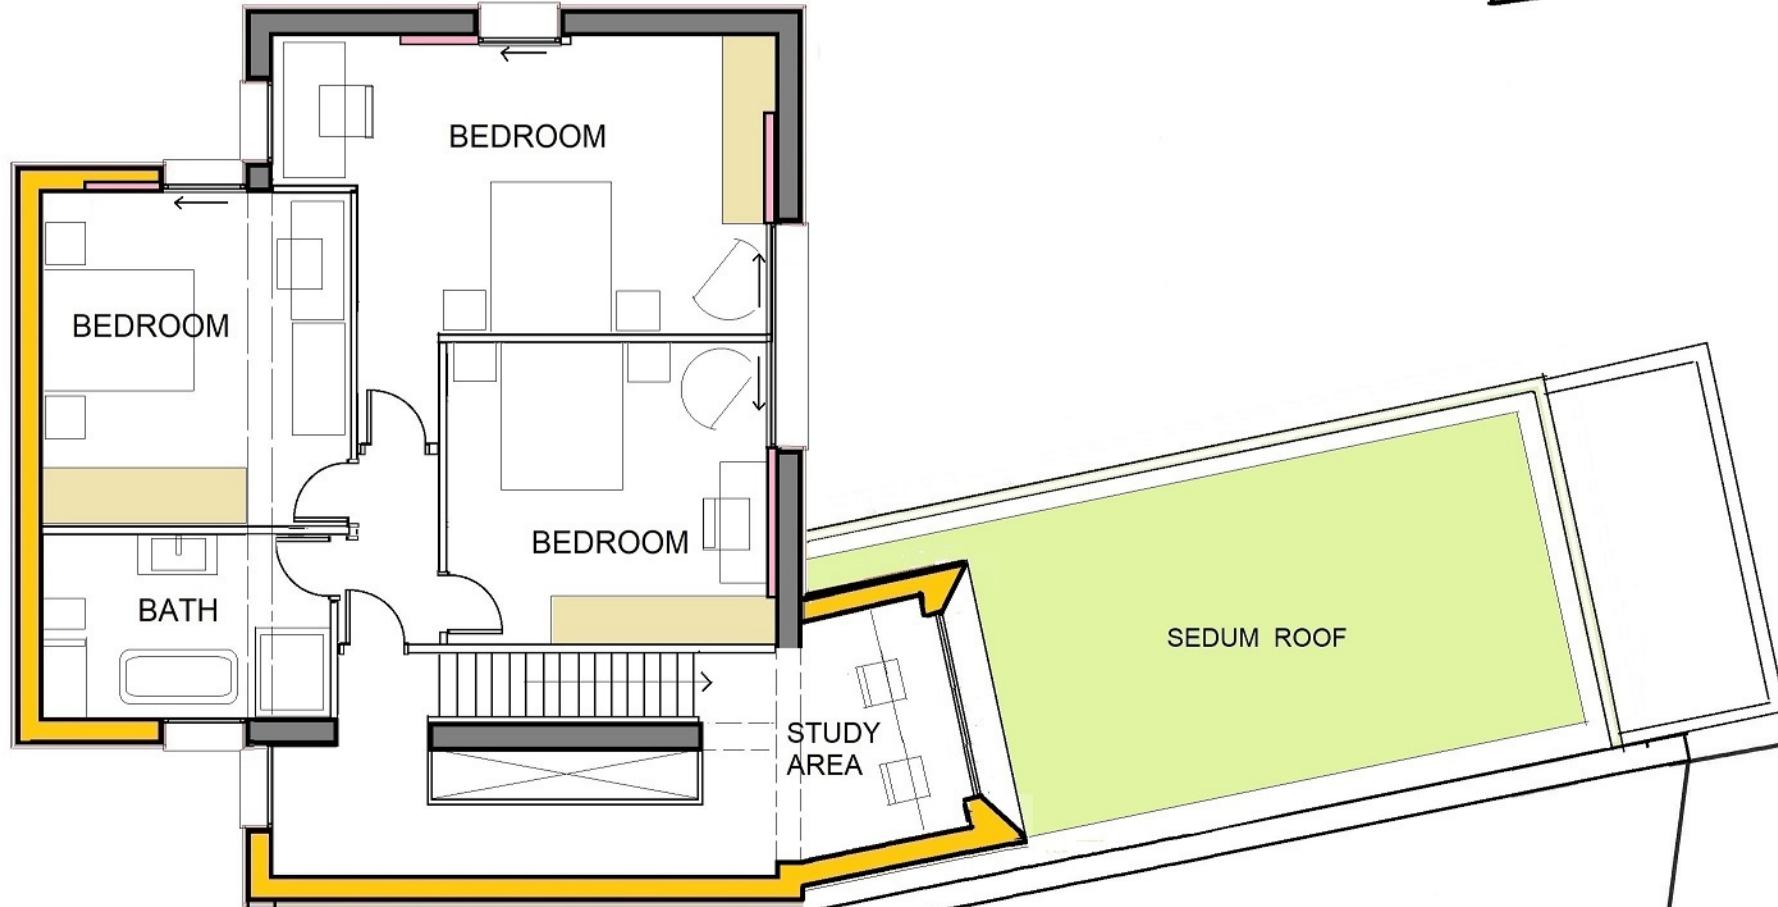


0 5 10

archplan architects and property management 1 Millfield Place, Highgate, London N6 6JP Tel: 020 8341 5628 e-mail: archplan@hotmail.com		Date JULY 2021 Drawn by Checked by	Scale 1:100 At A3 1:50 At A1	Project 2 MILLFIELD LANE LONDON N6 6JD FIRST FLOOR PLAN AS PROPOSED	Drawing no ML/12 Copyright Archplan 2020
--	--	--	--	---	---

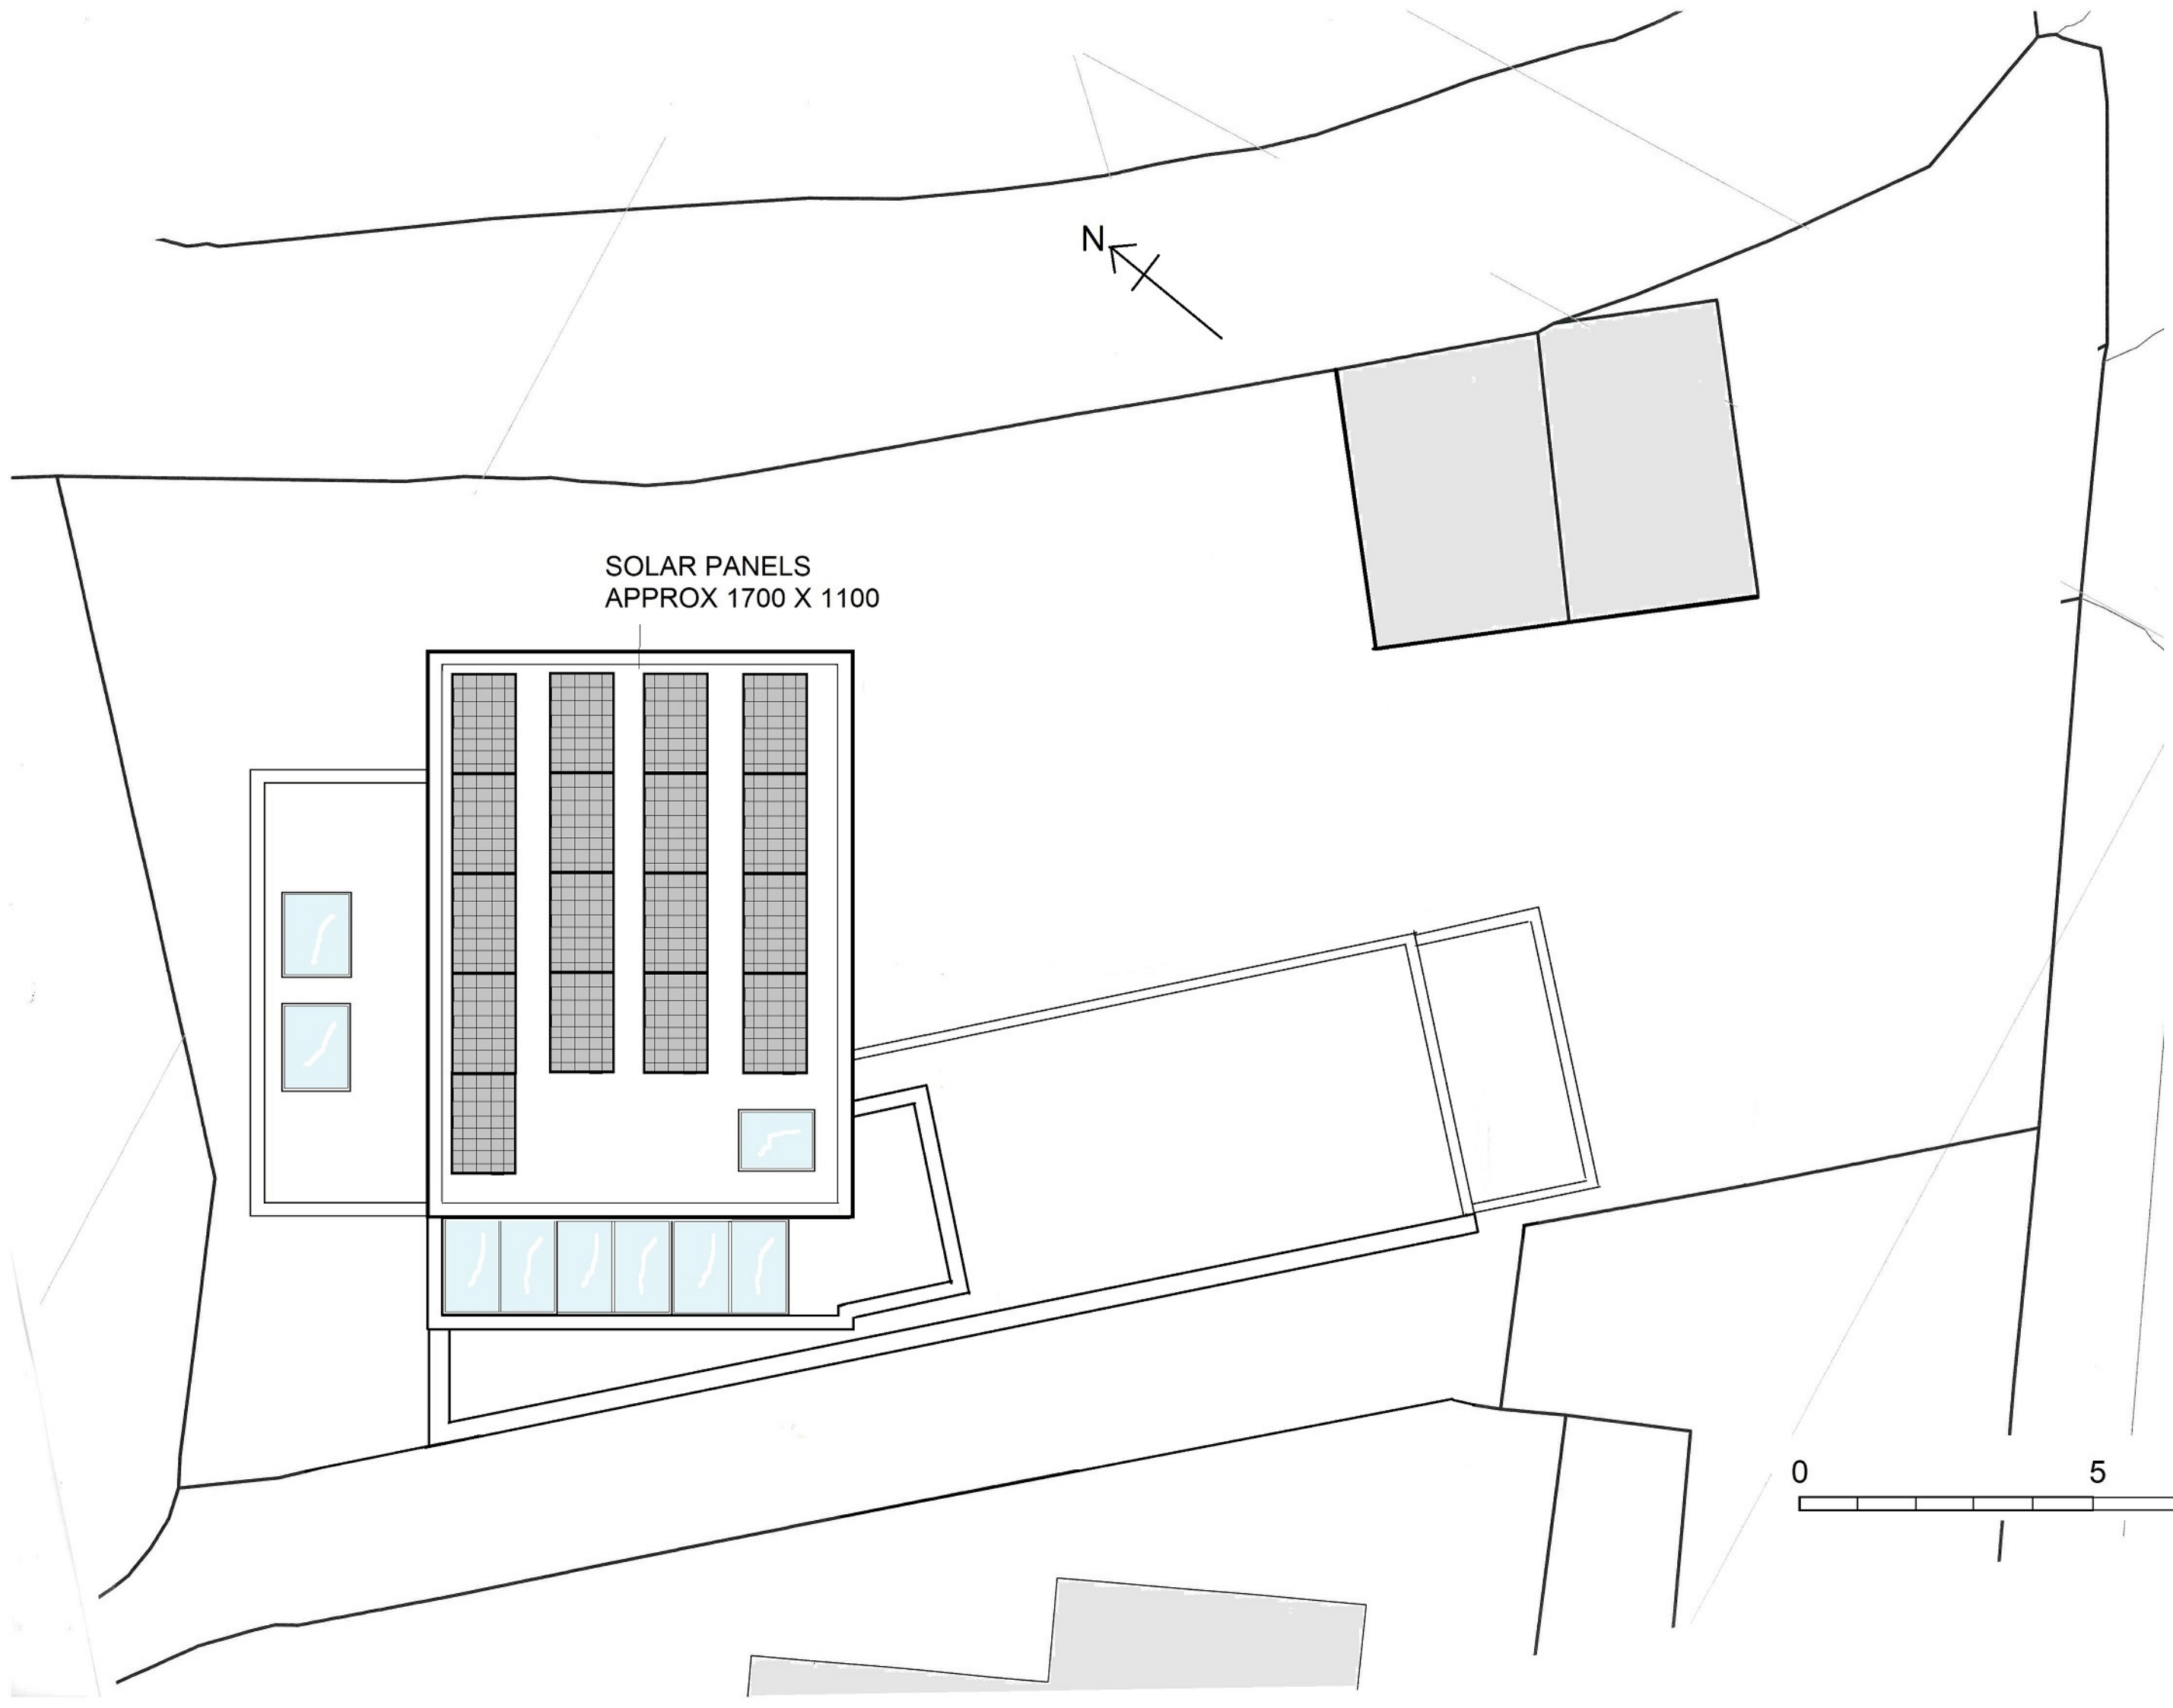


archplan architects and property management 1 Millfield Place, Highgate, London N6 6JP Tel: 020 8341 5628 e-mail: archplan@hotmail.com		Date NOV 2020 Drawn by	Scale 1:100 At A3 1:50 At A1	Project 2 MILLFIELD LANE LONDON N6 6JD ROOF PLAN AS PROPOSED	Drawing no ML/13 Copyright Archplan 2020
---	--	------------------------------	--	--	---

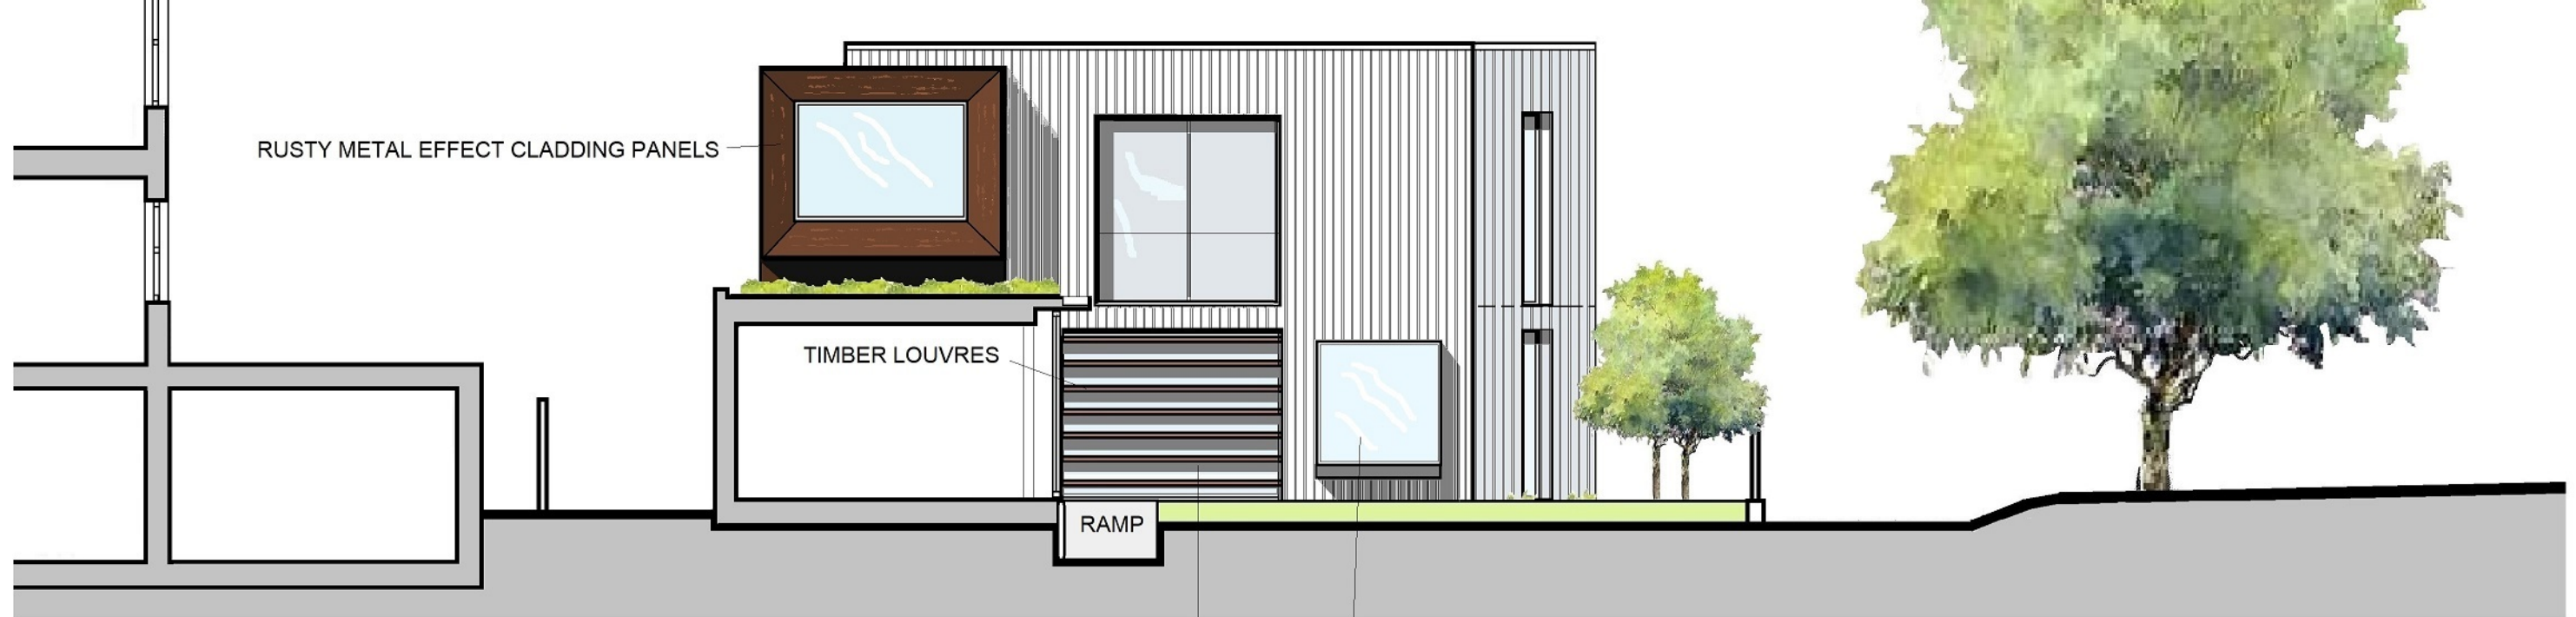

SECTION A-A



SECTION B-B

 

archplan

architects and property management

1 Millfield Place, Highgate, London N6 6JP
Tel: 020 8341 5628 e-mail: archplan@hotmail.com


Date
NOV 2020
Drawn by

Checked by


Scale
1:100
At A3
1:50
At A1

Project
2 MILLFIELD LANE
LONDON N6 6JD
SECTIONS
Title **AS PROPOSED**

Drawing no
ML/14
Copyright
Archplan 2020

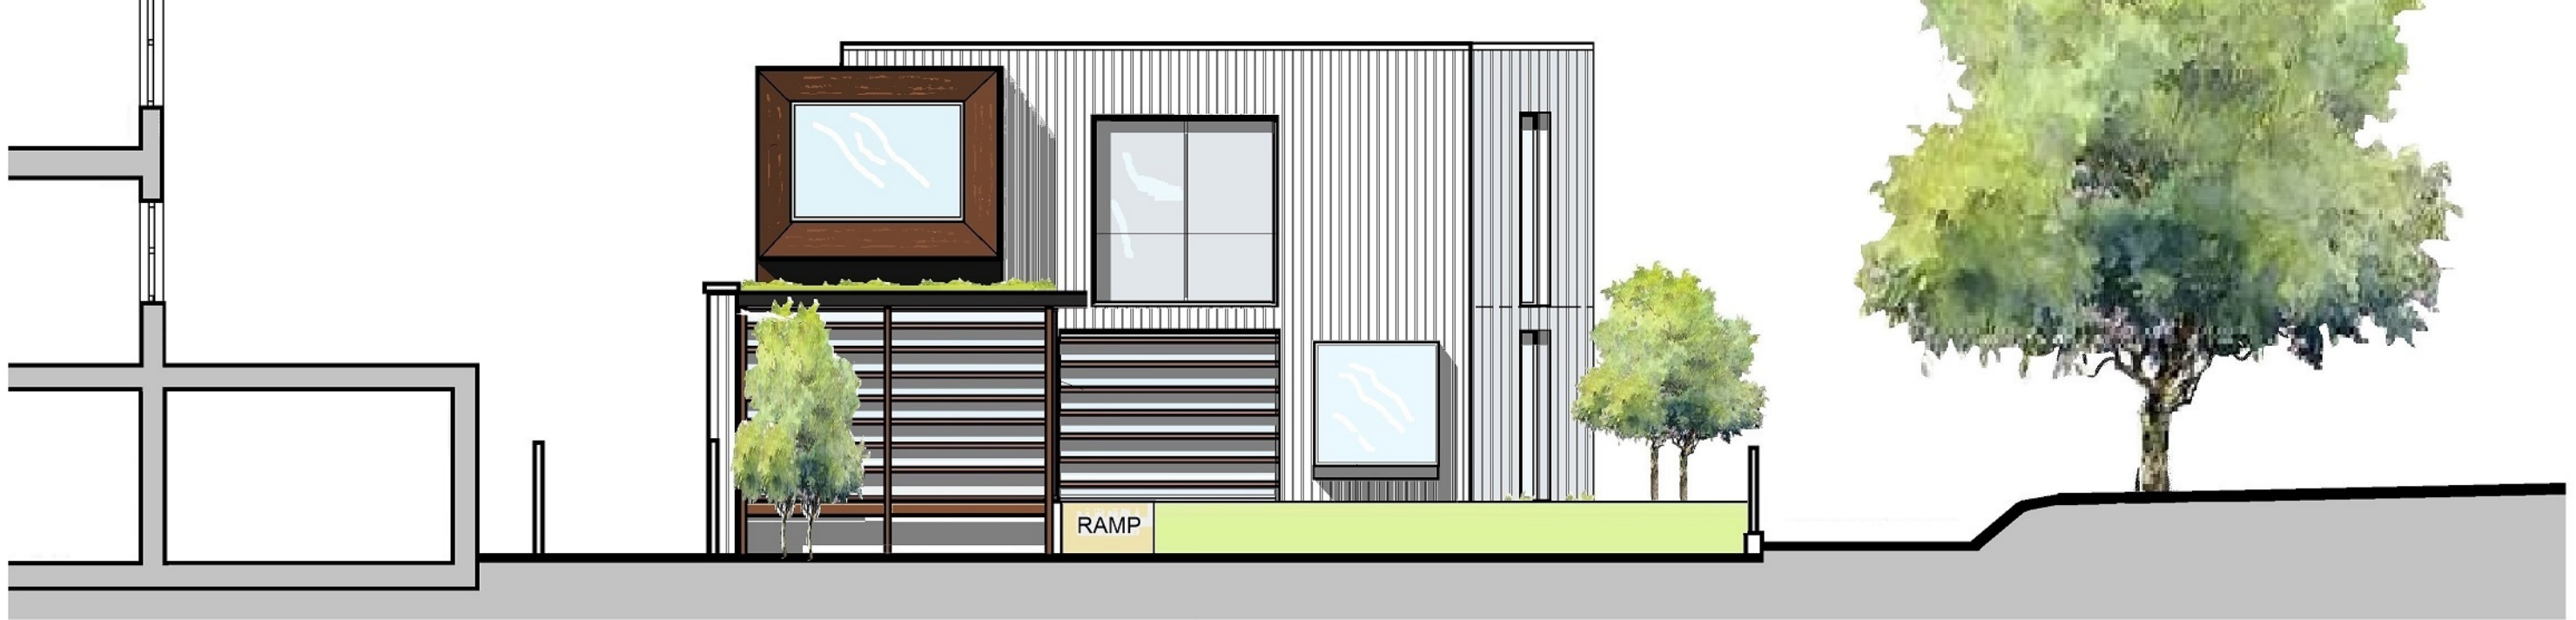


SECTION C-C

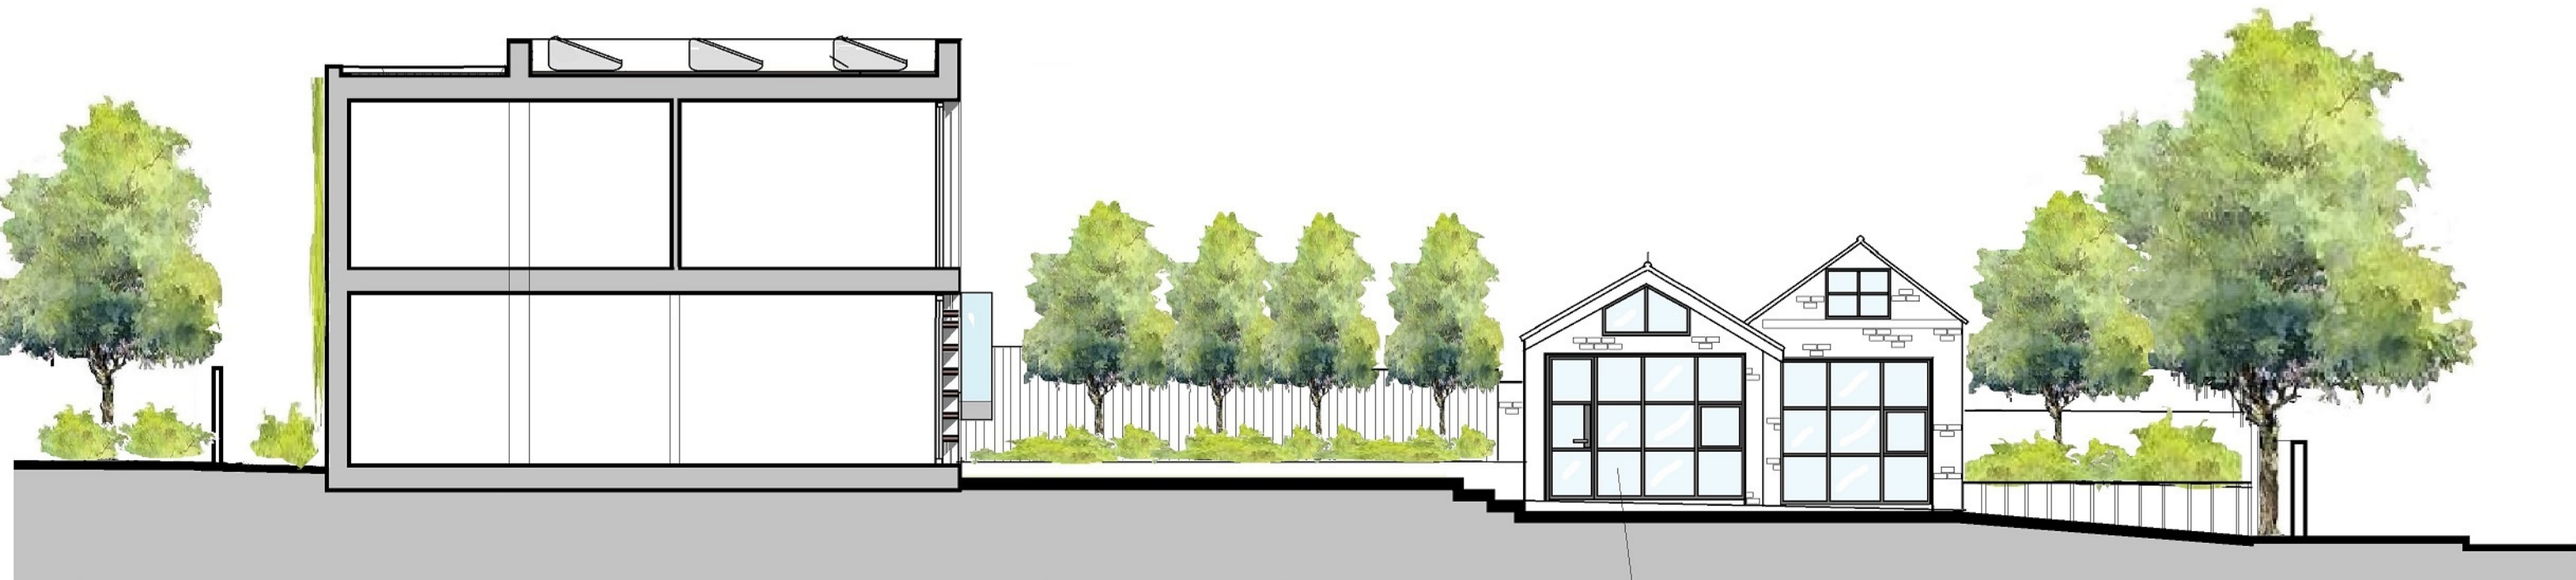

SECTION D-D

CRITTALL STEEL WINDOWS TO OUTBUILDING

 

archplan

architects and property management

1 Millfield Place, Highgate, London N6 6JP
Tel: 020 8341 5628 e-mail: archplan@hotmail.com

Date
**NOV
2020**
Drawn by

Checked by

Scale
**1:100
At A3
1:50
At A1**

Project
**2 MILLFIELD LANE
LONDON N6 6JD
SECTIONS
AS PROPOSED**

Drawing no
ML/15

Copyright
Archplan 2020




ELEVATION TO MILLFIELD LANE

BURNT LARCH SLATS TO SLIDING GATE



PROFILE OF EXISTING BUILDING

ELEVATION TO MILFIELD PLACE

 

archplan

architects and property management

1 Millfield Place, Highgate, London N6 6JP
Tel: 020 8341 5628 e-mail: archplan@hotmail.com

Date
NOV
2020
Drawn by

Checked by


Scale
1:100
At A3
1:50
At A1

Project
2 MILLFIELD LANE
LONDON N6 6JD
Title
**ELEVATIONS
AS PROPOSED**


Drawing no
ML/ 16
Copyright
Archplan 2020



NORTH ELEVATION TO 1 MILLFIELD PLACE

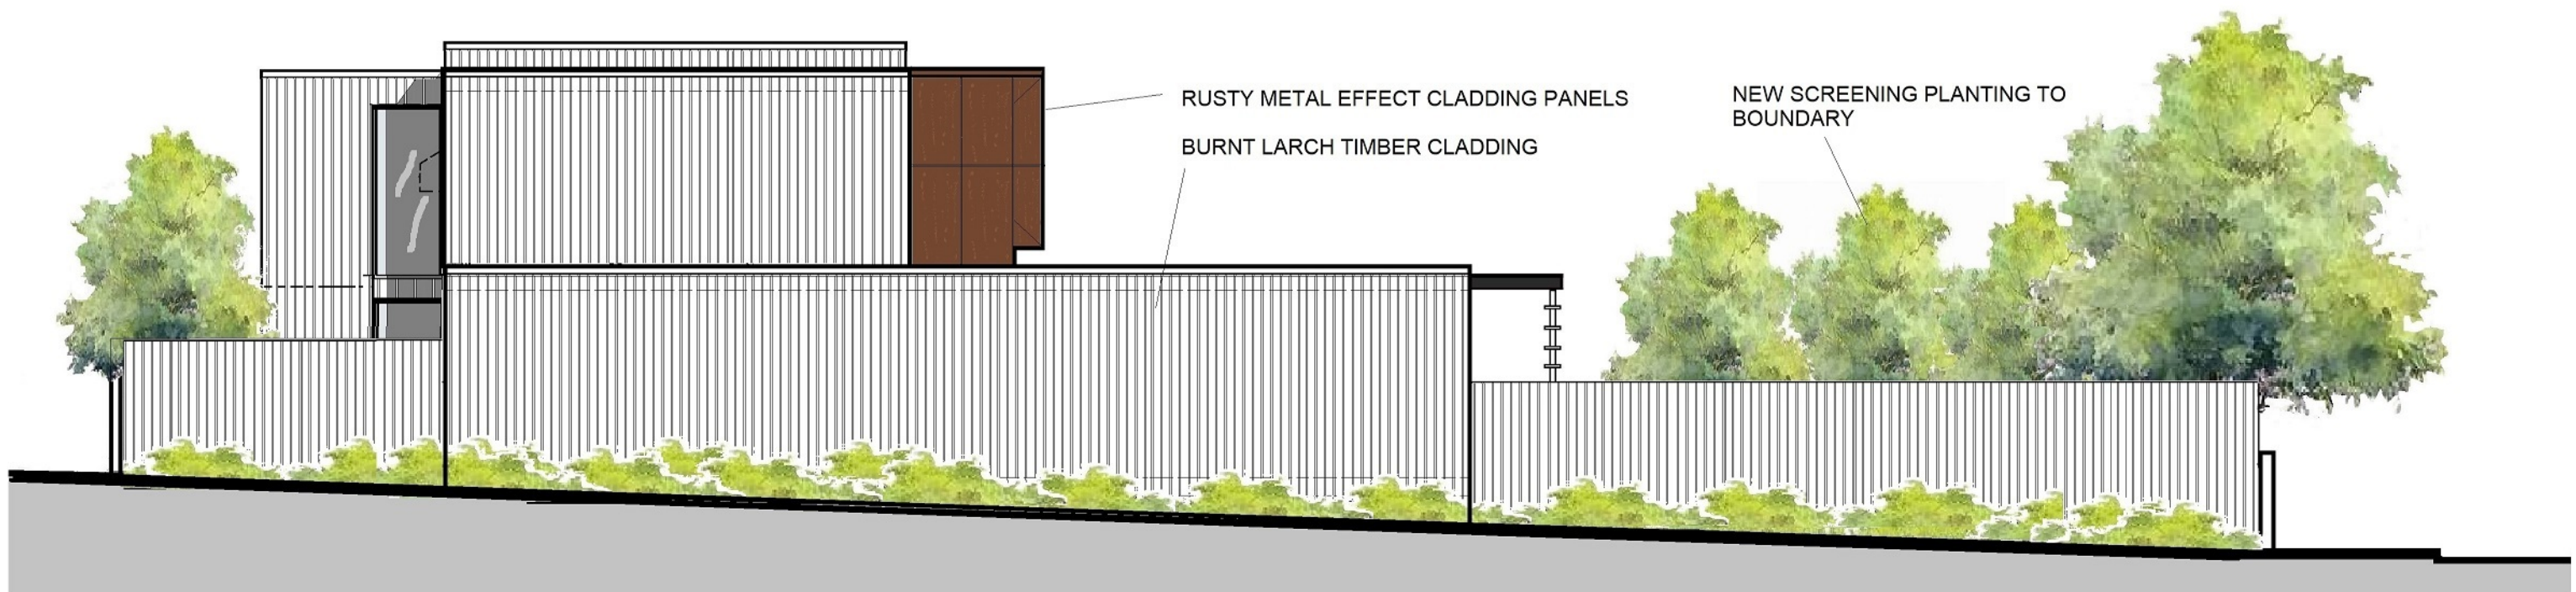

WEST ELEVATION TO WALKWAY

 

archplan

architects and property management

1 Millfield Place, Highgate, London N6 6JP
Tel: 020 8341 5628 e-mail: archplan@hotmail.com

Date
JULY
2021
Drawn by

Checked by

Scale
1:100
At A3
1:50
At A1

Project
2 MILLFIELD LANE
LONDON N6 6JD
ELEVATIONS 2
Title **AS PROPOSED**

Drawing no
ML/17

Copyright
Archplan 2020