





archplan architects and property management 1 Millfield Place, Highgate, London N6 6JP Tel: 020 8341 5628 e-mail: archplan@hotmail.com	Date	NOV 2020	Drawn by	Checked by
	Scale	1:100 At A3	1:50 At A1	
	Project	2 MILLFIELD LANE LONDON N6 6JD GROUND FLOOR AS PROPOSED		
Drawing no		ML/11C		
		Copyright Archplan 2020		

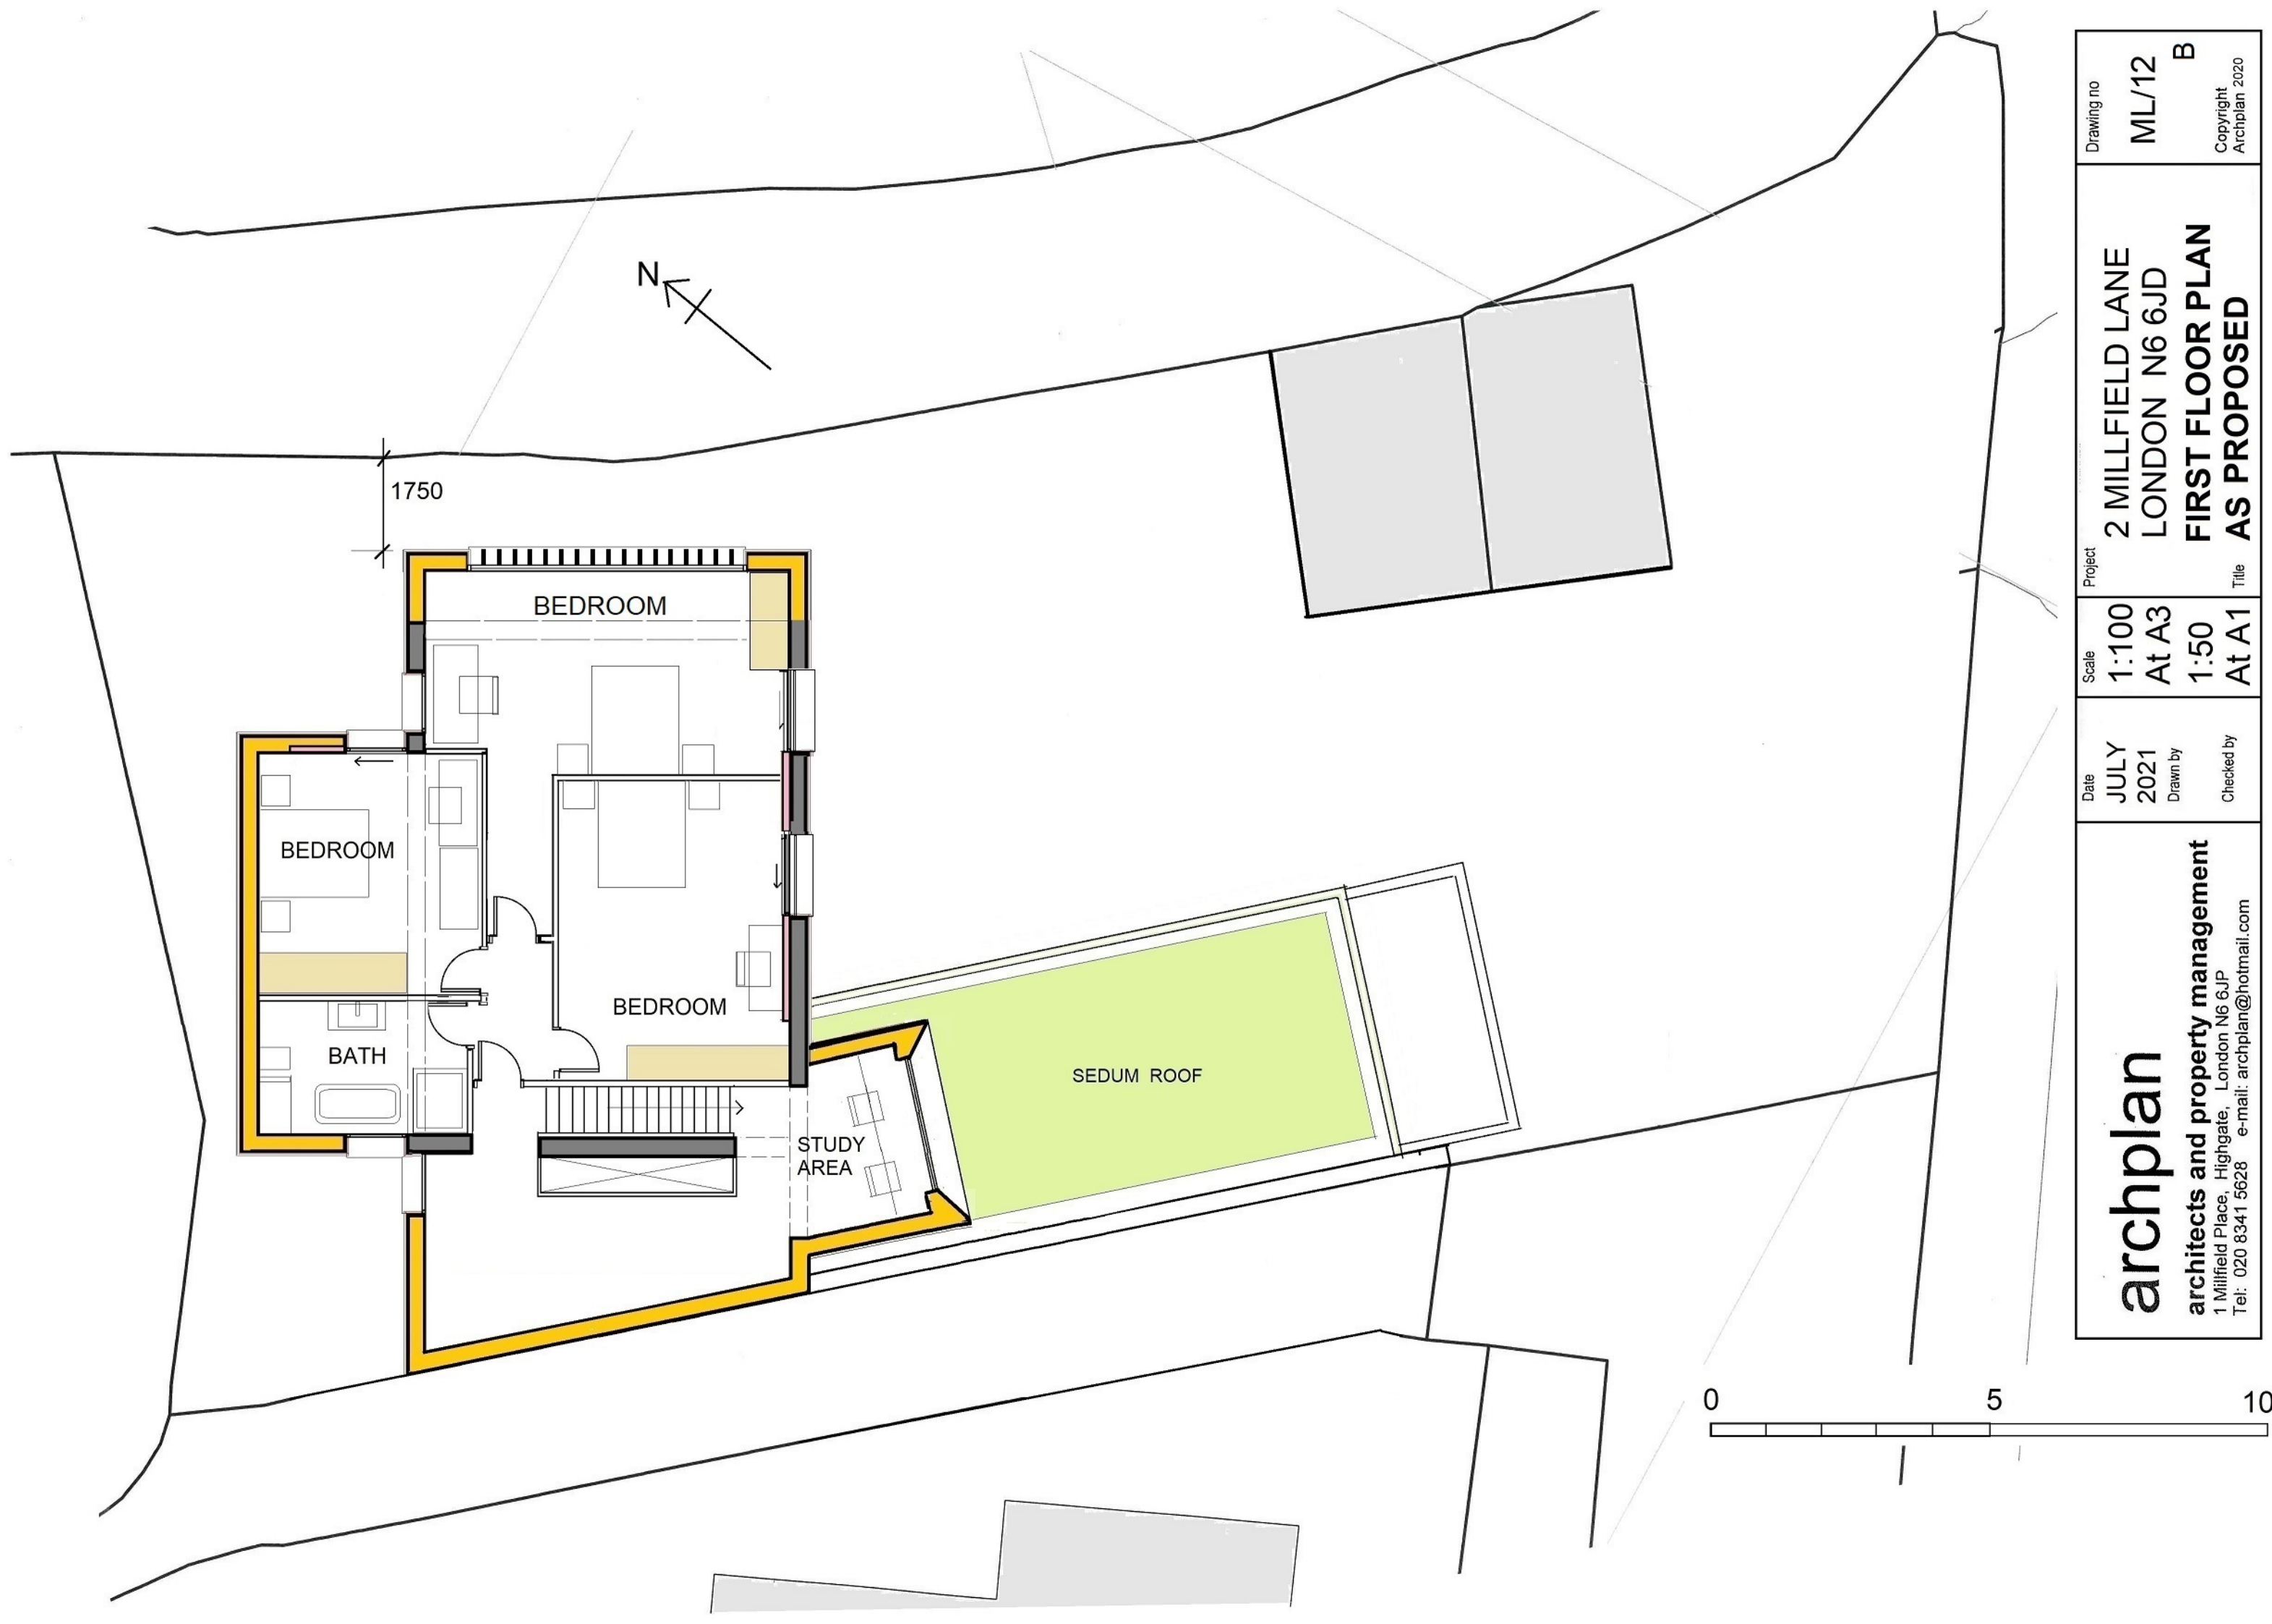

Drawing no ML/12		Project 2 MILLFIELD LANE LONDON N6 6JD		Title FIRST FLOOR PLAN AS PROPOSED		archplan architects and property management 1 Millfield Place, Highgate, London N6 6JP Tel: 020 8341 5628 e-mail: archplan@hotmail.com	
Scale 1:100 At A3		Date JULY 2021		Scale 1:50 At A1		Drawn by archplan	
Copyright Archplan 2020		Checked by archplan		B			

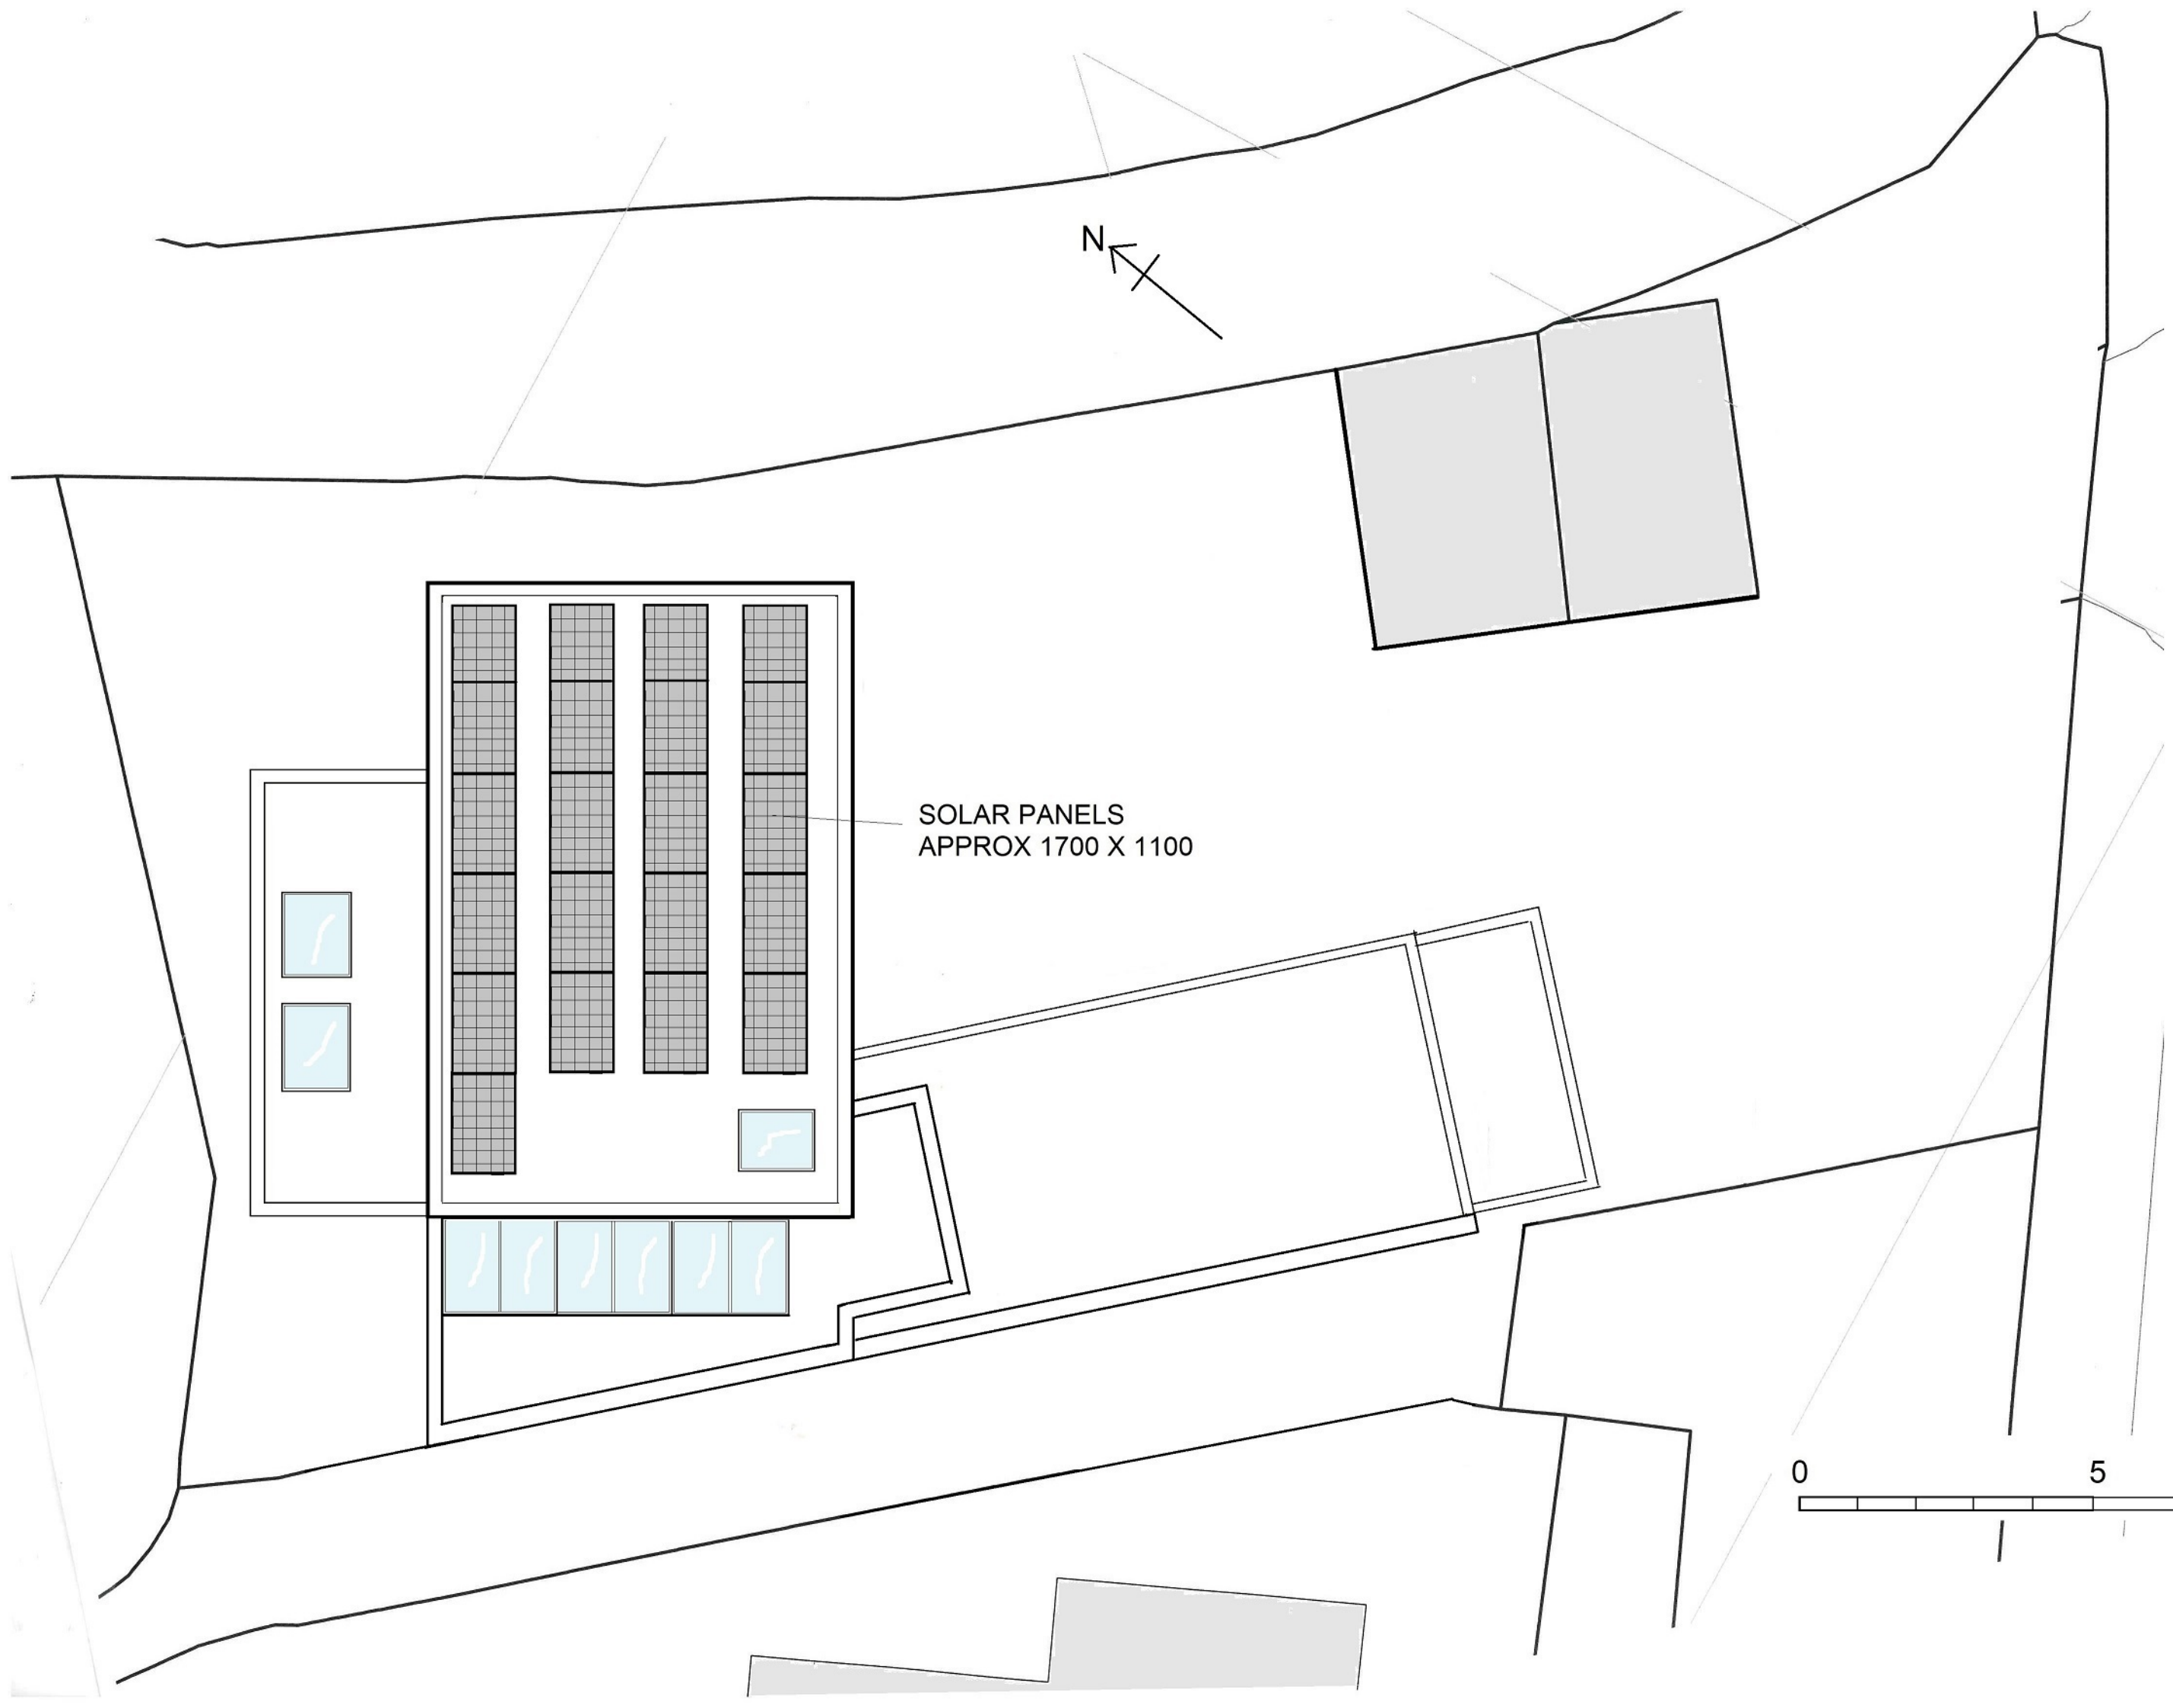


Drawing no ML/13 B		Project 2 MILLFIELD LANE LONDON N6 6JD		Title ROOF PLAN AS PROPOSED		Copyright Archplan 2020	
Date NOV 2020		Scale 1:100 At A3		1:50 At A1		Drawn by	
archplan		architects and property management		1 Millfield Place, Highgate, London N6 6JP		Tel: 020 8341 5628	
e-mail: archplan@hotmail.com		Checked by					



SECTION A-A



SECTION B-B

 

archplan

architects and property management

1 Millfield Place, Highgate, London N6 6JP
Tel: 020 8341 5628 e-mail: archplan@hotmail.com

Date
NOV 2020
Drawn by

Checked by


Scale
1:100
At A3
1:50
At A1

Project
2 MILLFIELD LANE
LONDON N6 6JD
SECTIONS
Title **AS PROPOSED**

Drawing no
ML/14
B
Copyright
Archplan 2020




SECTION C-C

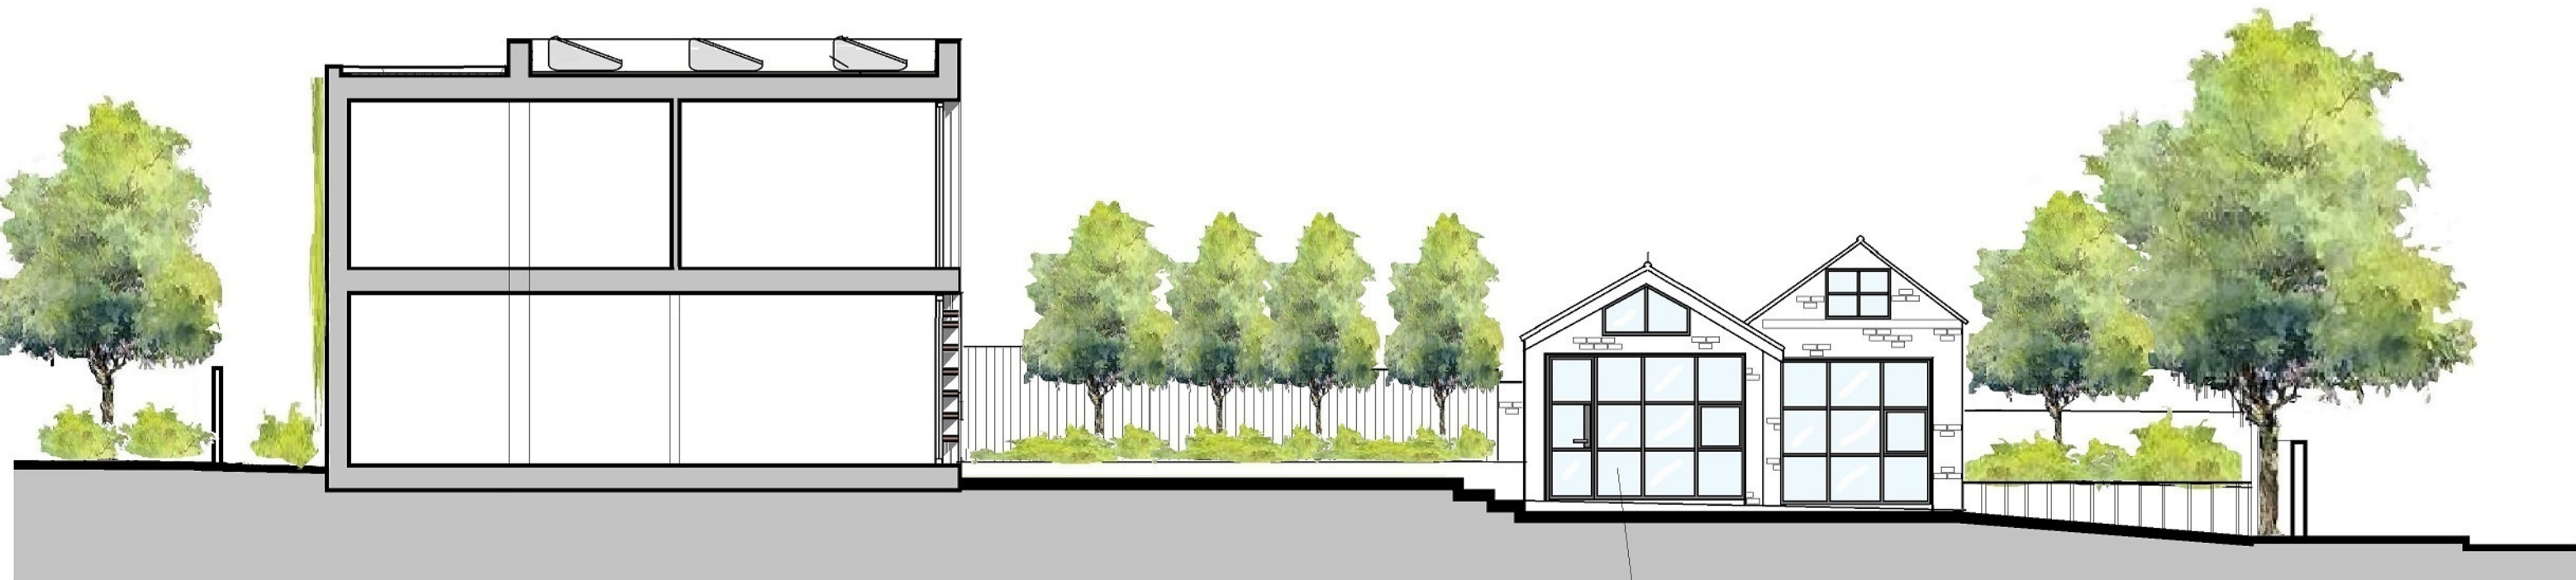

SECTION D-D

CRITTALL STEEL WINDOWS TO OUTBUILDING

 

archplan

architects and property management

1 Millfield Place, Highgate, London N6 6JP
Tel: 020 8341 5628 e-mail: archplan@hotmail.com

Date
**NOV
2020**
Drawn by

Checked by

Scale
**1:100
At A3
1:50
At A1**

Project
**2 MILLFIELD LANE
LONDON N6 6JD
SECTIONS
AS PROPOSED**

Drawing no
ML/15_B

Copyright
Archplan 2020




ELEVATION TO MILLFIELD LANE

BURNT LARCH SLATS TO SLIDING GATE



ELEVATION TO MILFIELD PLACE

 

archplan

architects and property management

1 Millfield Place, Highgate, London N6 6JP
Tel: 020 8341 5628 e-mail: archplan@hotmail.com

Date
**NOV
2020**
Drawn by


Checked by

Scale
**1:100
At A3
1:50
At A1**


Project
**2 MILLFIELD LANE
LONDON N6 6JD
ELEVATIONS
AS PROPOSED**

Drawing no
**ML/ 16
B**


Copyright
Archplan 2020

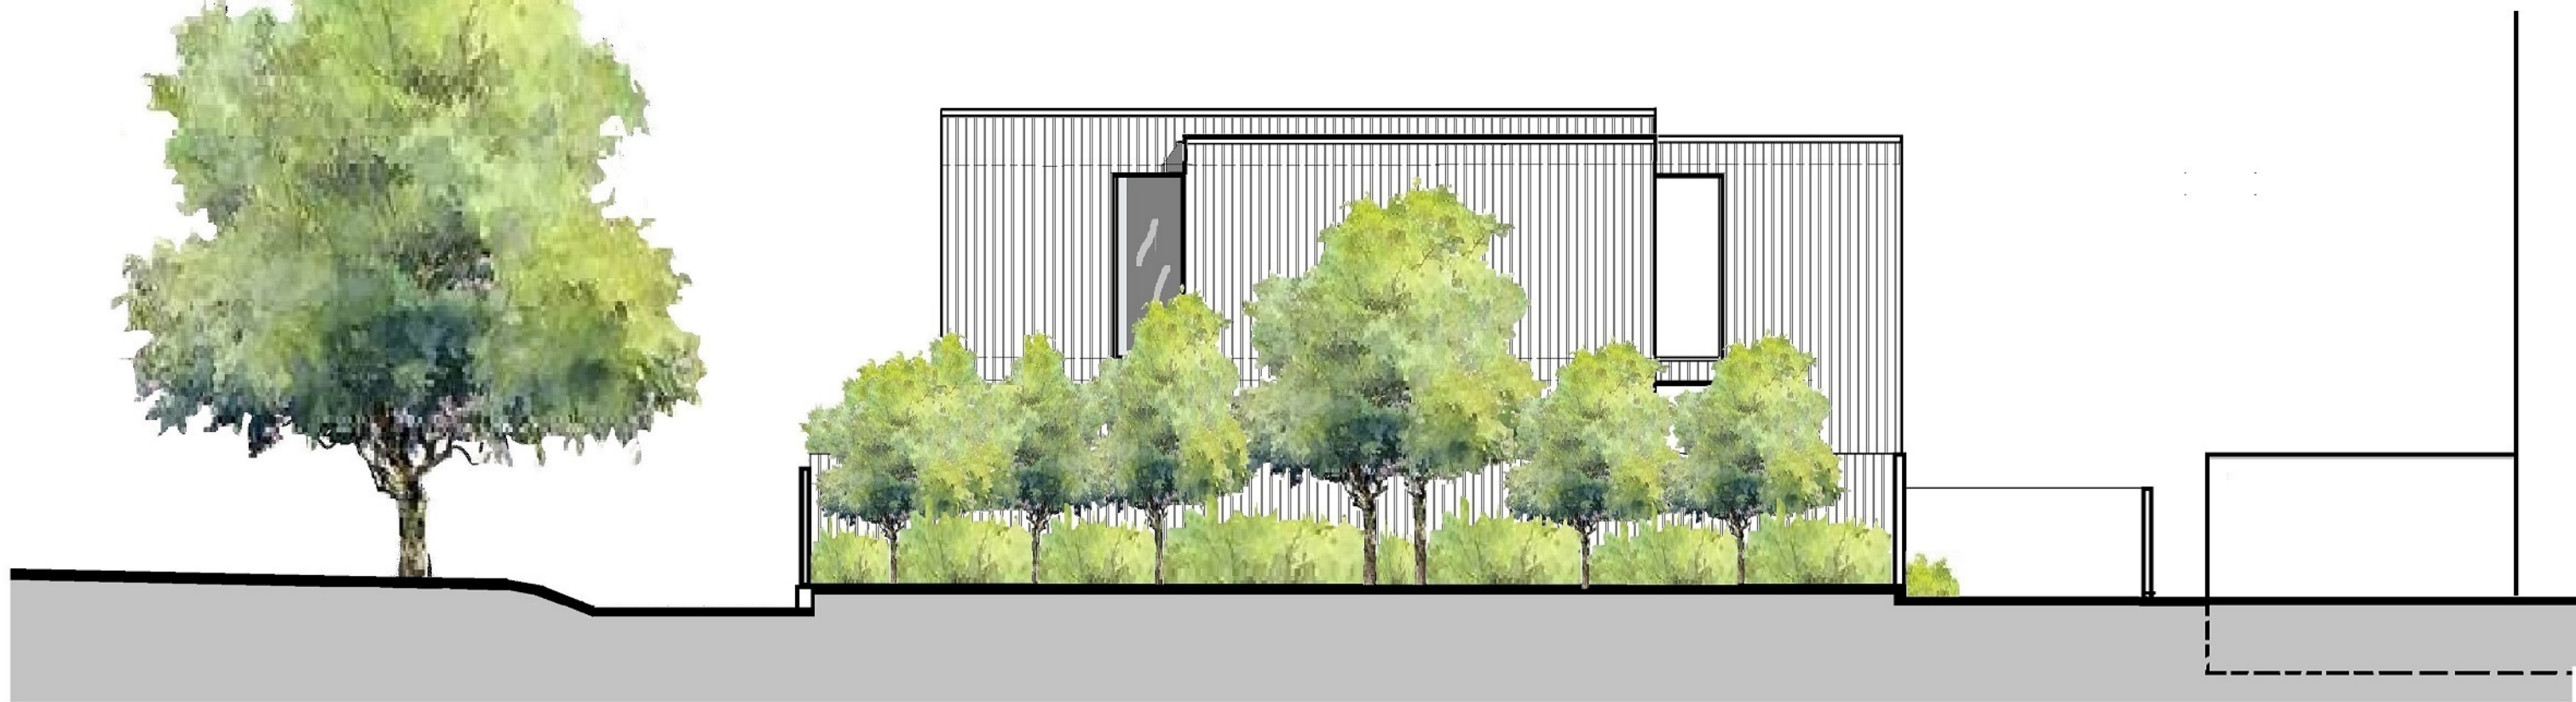

NORTH ELEVATION TO 1 MILLFIELD PLACE

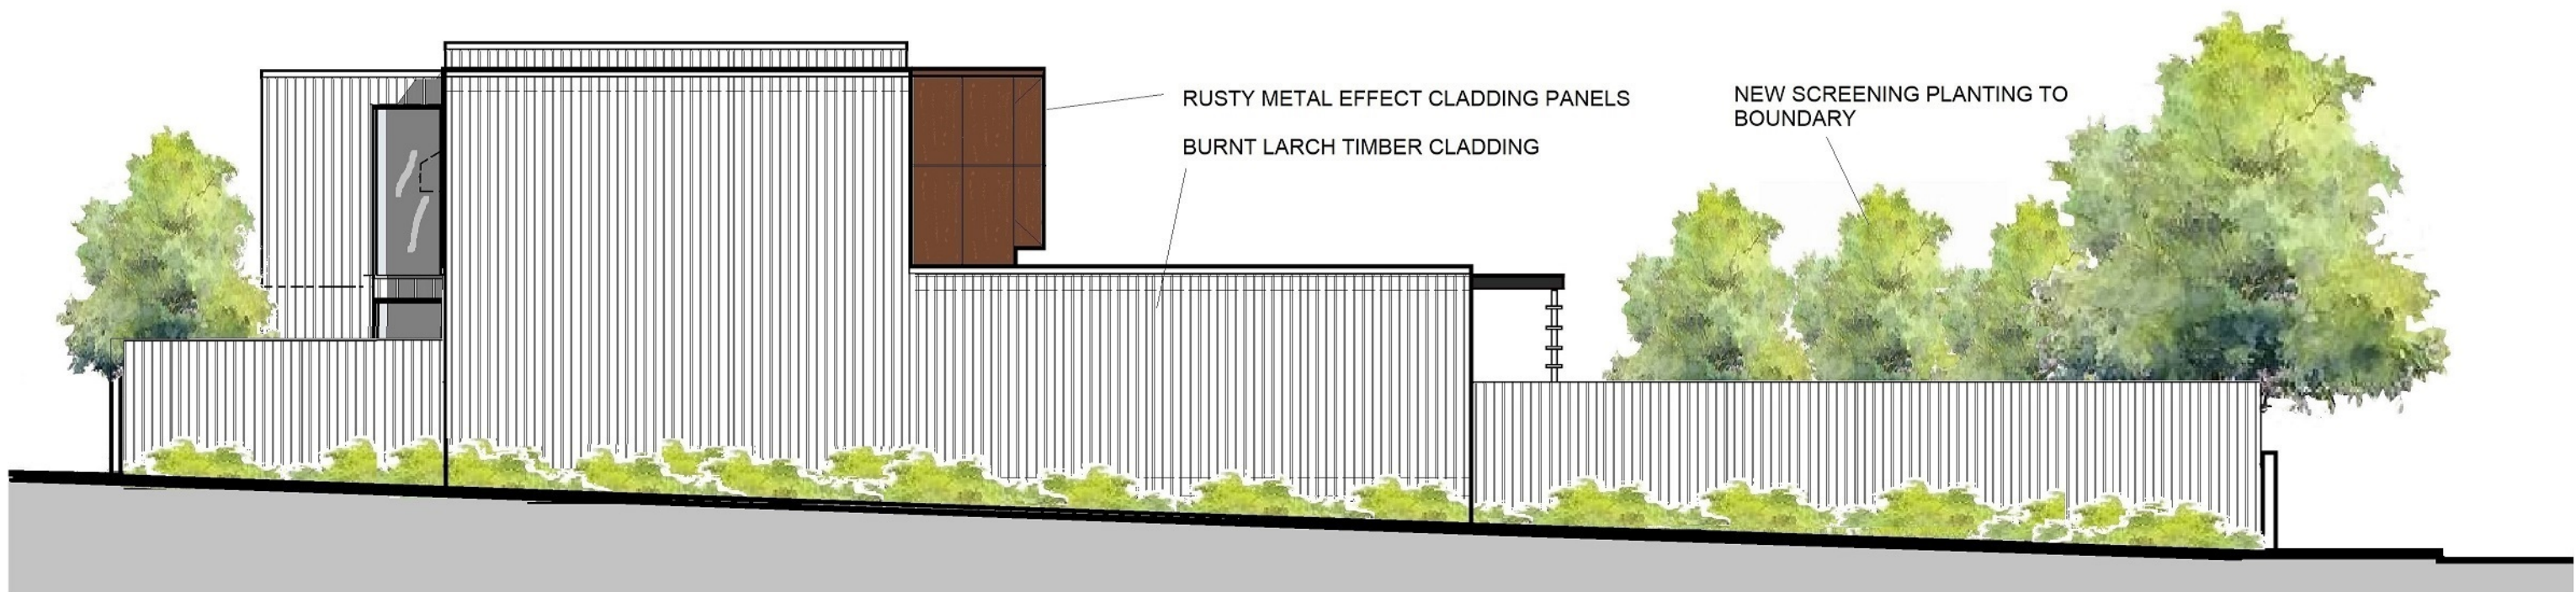

WEST ELEVATION TO WALKWAY

 

archplan

architects and property management

1 Millfield Place, Highgate, London N6 6JP
Tel: 020 8341 5628 e-mail: archplan@hotmail.com

Date
JULY
2021
Drawn by

Checked by

Scale
1:100
At A3
1:50
At A1

Project
2 MILLFIELD LANE
LONDON N6 6JD
ELEVATIONS 2
Title **AS PROPOSED**

Drawing no
ML/17
B
Copyright
Archplan 2020