


1 South Elevation  
Scale: 1:50

TOP OF ROOF EDGE +6400 ▽  
FIRST FLOOR FFL +3415 ▽  
GROUND FCL +2880 ▽  
GROUND FFL +0.000 ▽

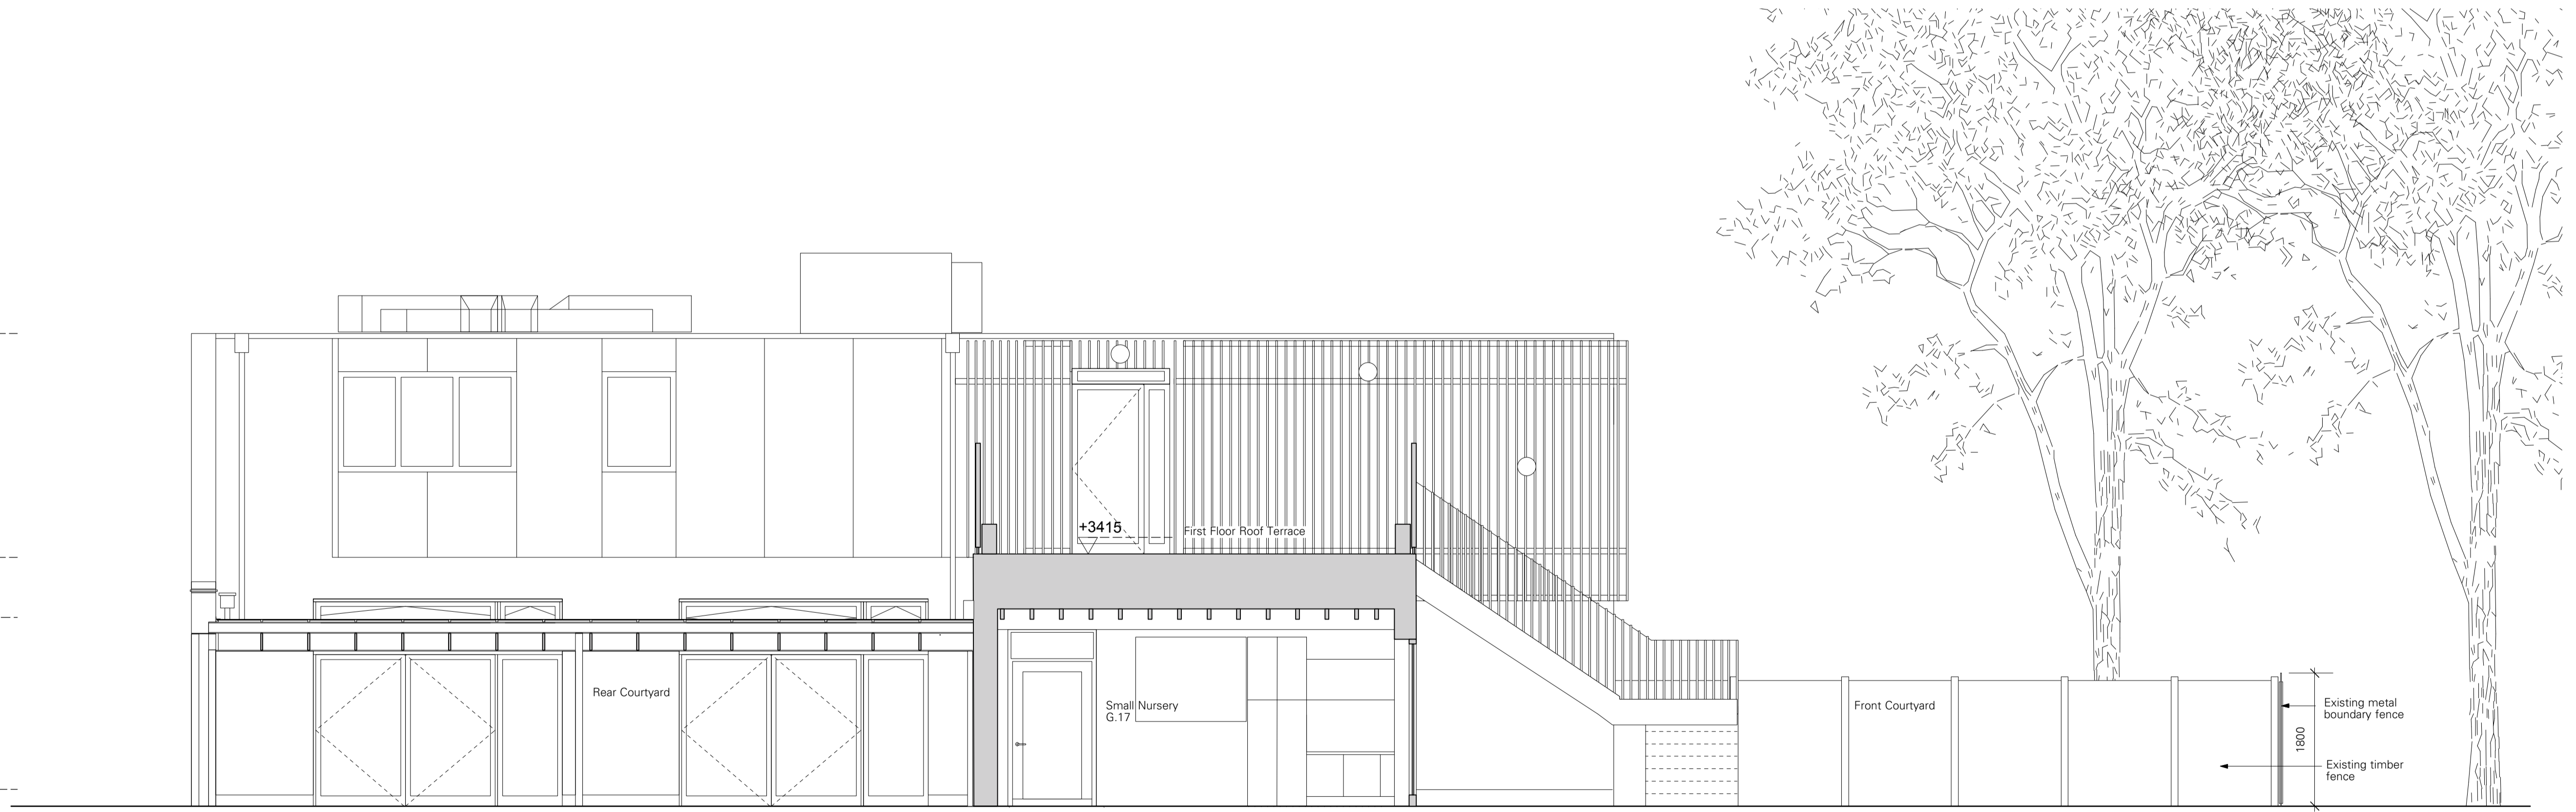

2 West Elevation  
Scale: 1:50

# PLANNING

Rev. Date Note

**Notes:**

1. Do not scale from this drawing.
2. All dimensions in mm unless noted otherwise.
3. All dimensions to be checked on site and discrepancies to be notified to A&S in writing.
4. This drawing should be read in conjunction with information from all other design consultants and contractors.
5. Copyright Adams & Sutherland Ltd.
6. If in doubt, ask.

Client: London Borough of Camden

Job: **Kilburn Grange**

Drawing Title:

**Existing Elevations  
South & West**

Drawn: SL Checked: SS Approved: LA Date: March 2022

0 0.5 1 2m  
Scale 1:50 @ A1 and 1:100 @ A3

**Adams & Sutherland**  
architecture landscape urban design

Tel: 020 7267 1747  
Fax: 020 7482 2359  
info@adams-sutherland.co.uk

Ground Floor, Highgate Business Centre  
33 Greenwood Place, London NW5 1LB

Drawing No. **319\_111** Rev. -