




Front Elevation

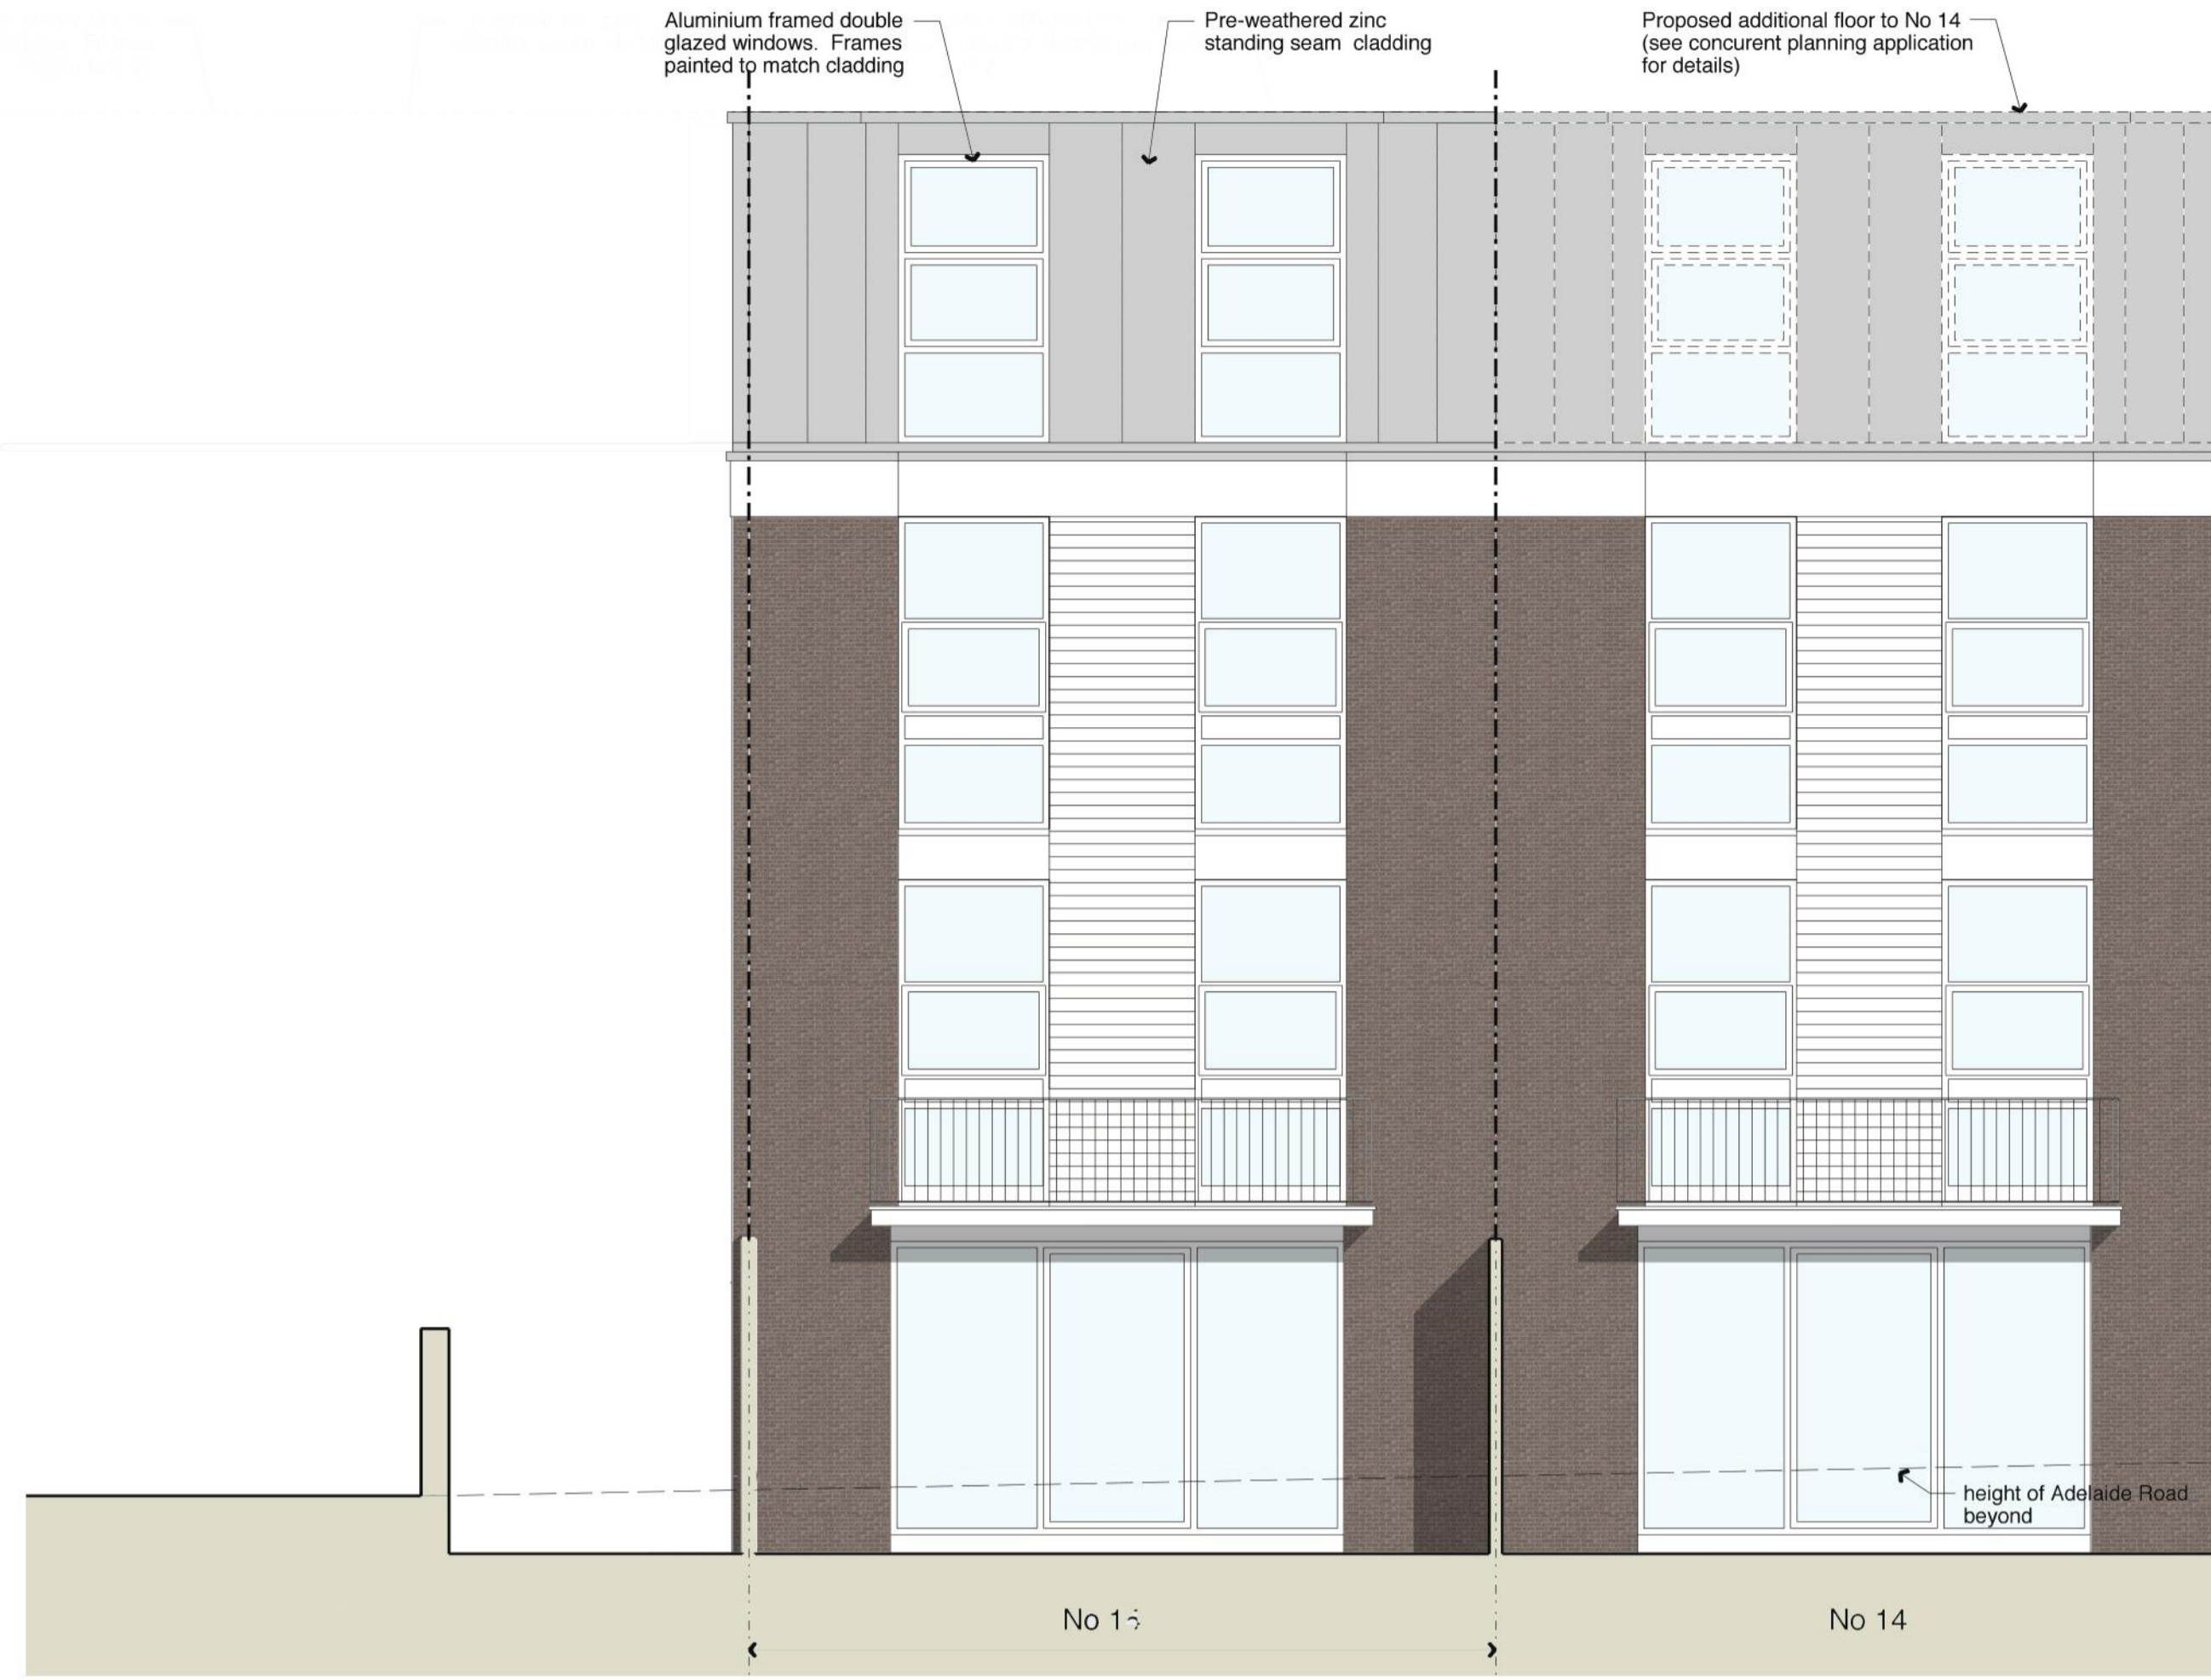

Rear Elevation

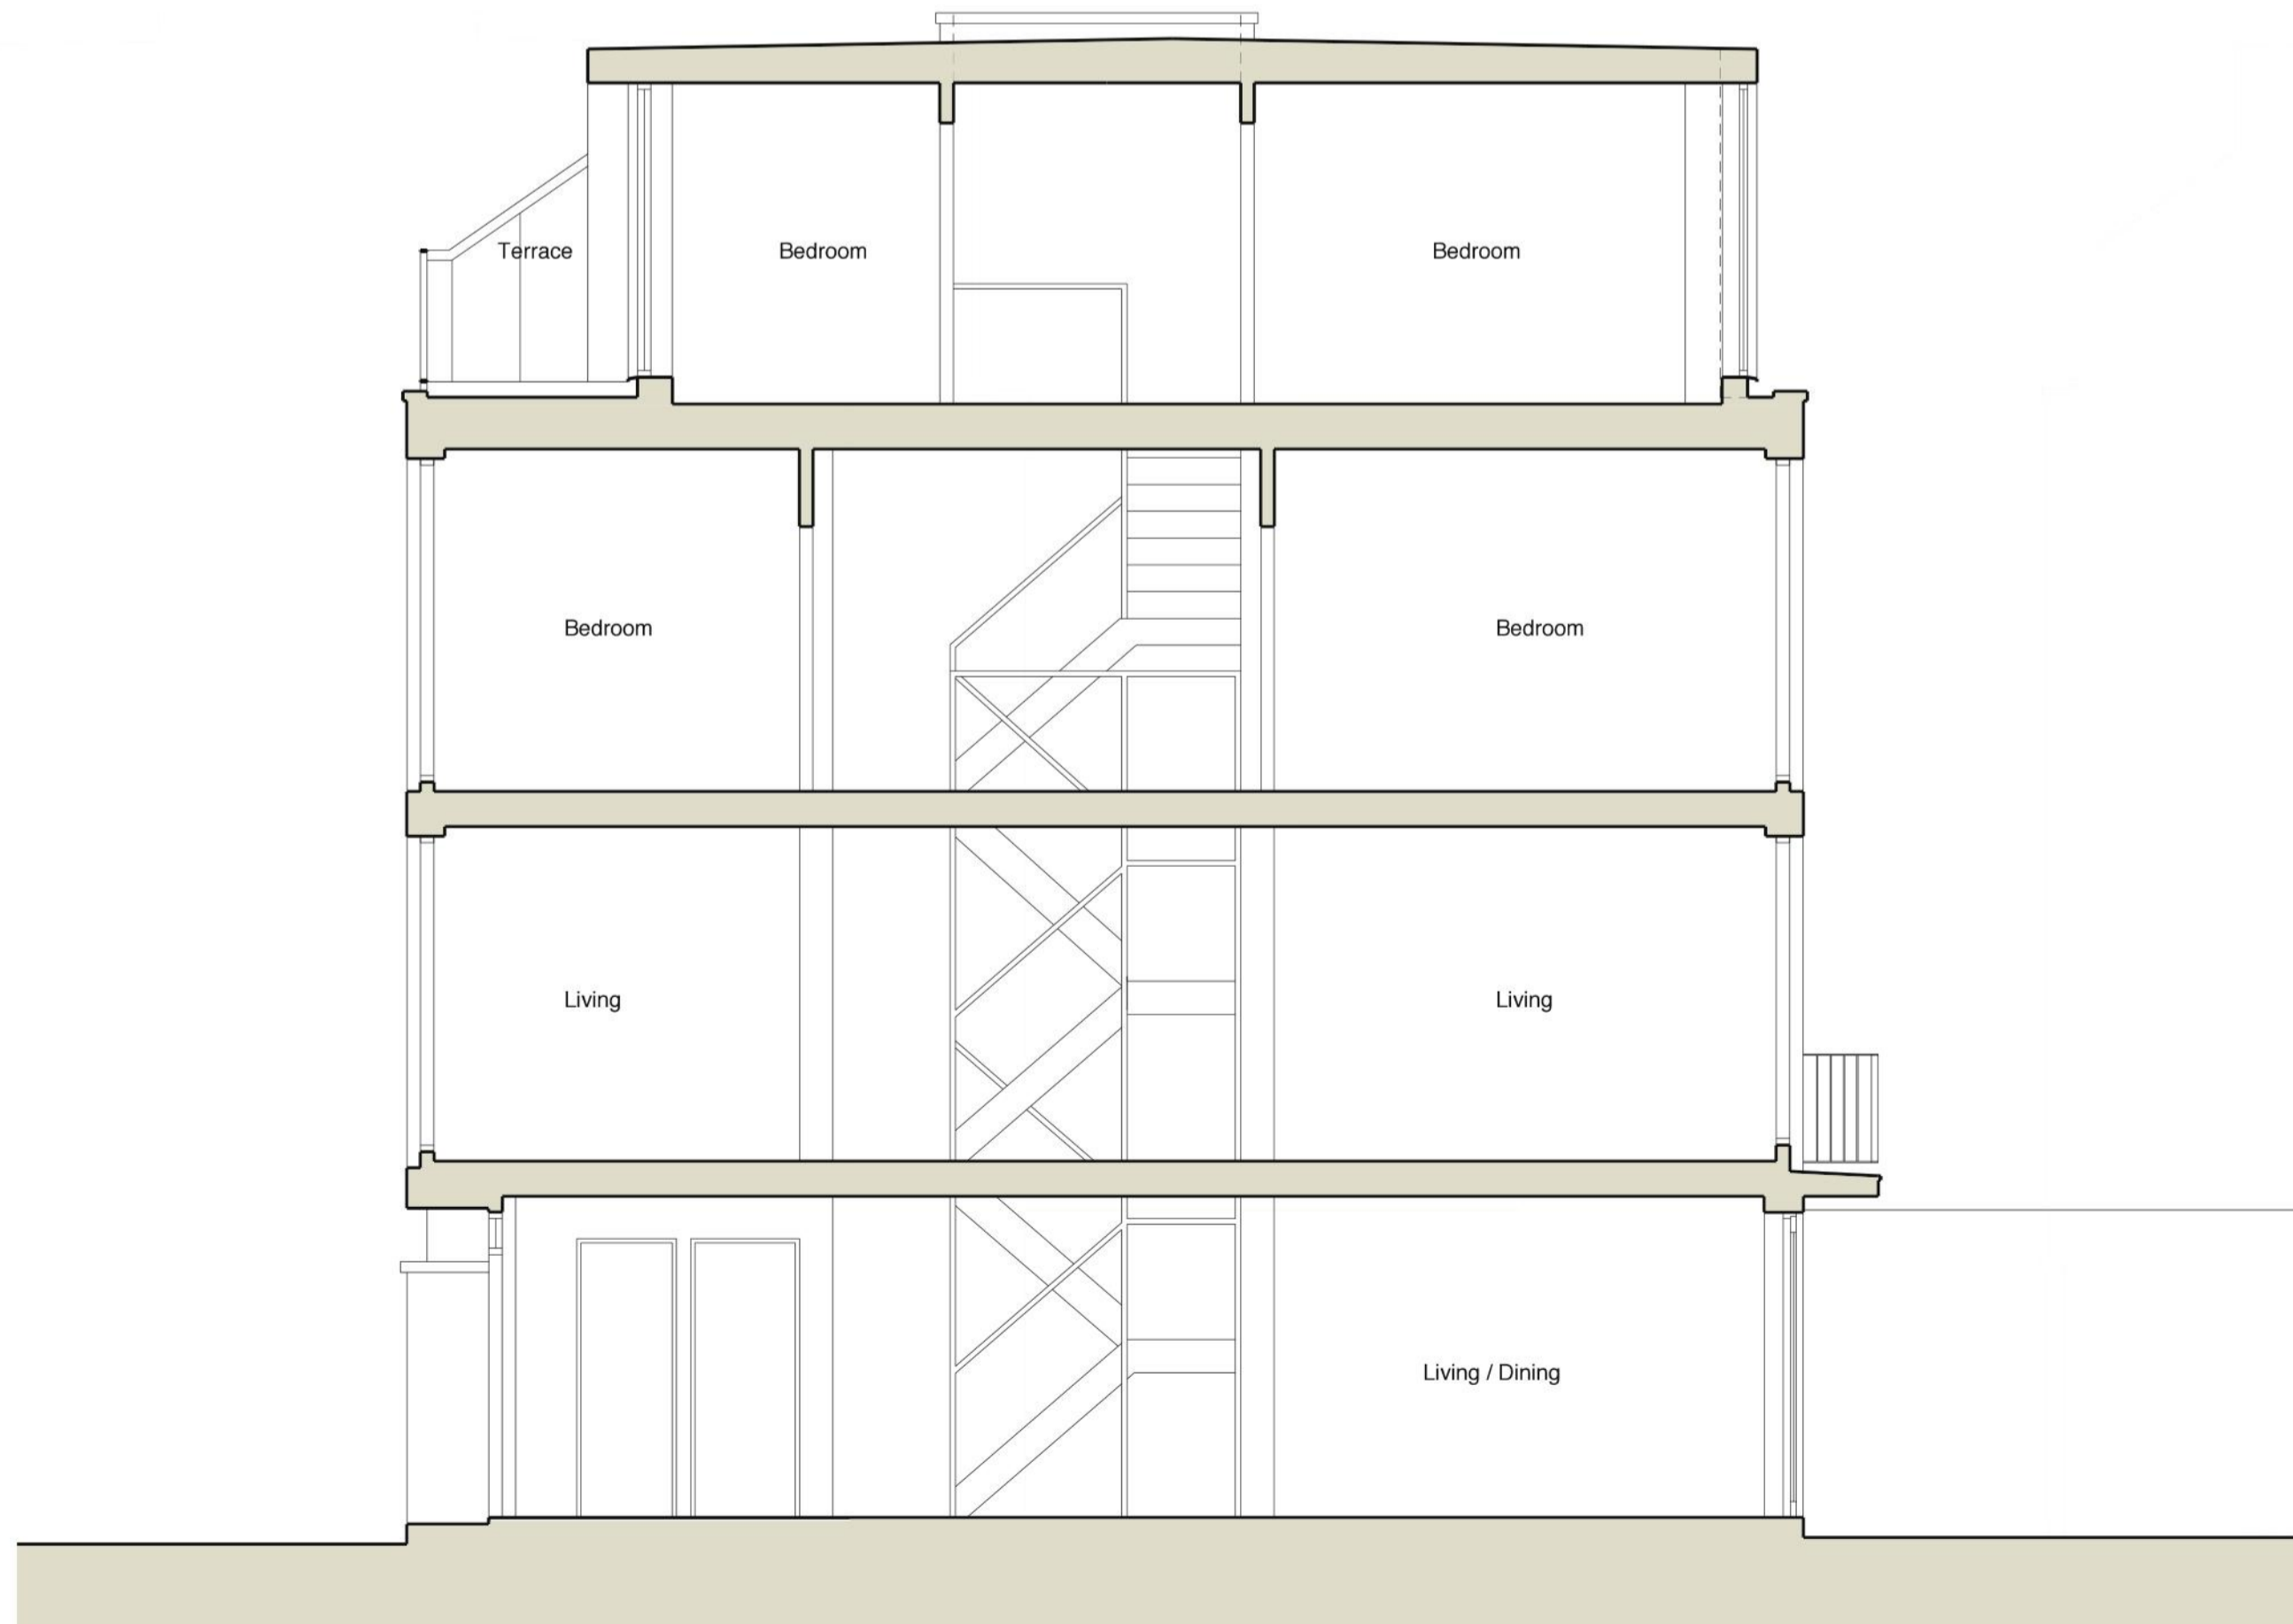

Section

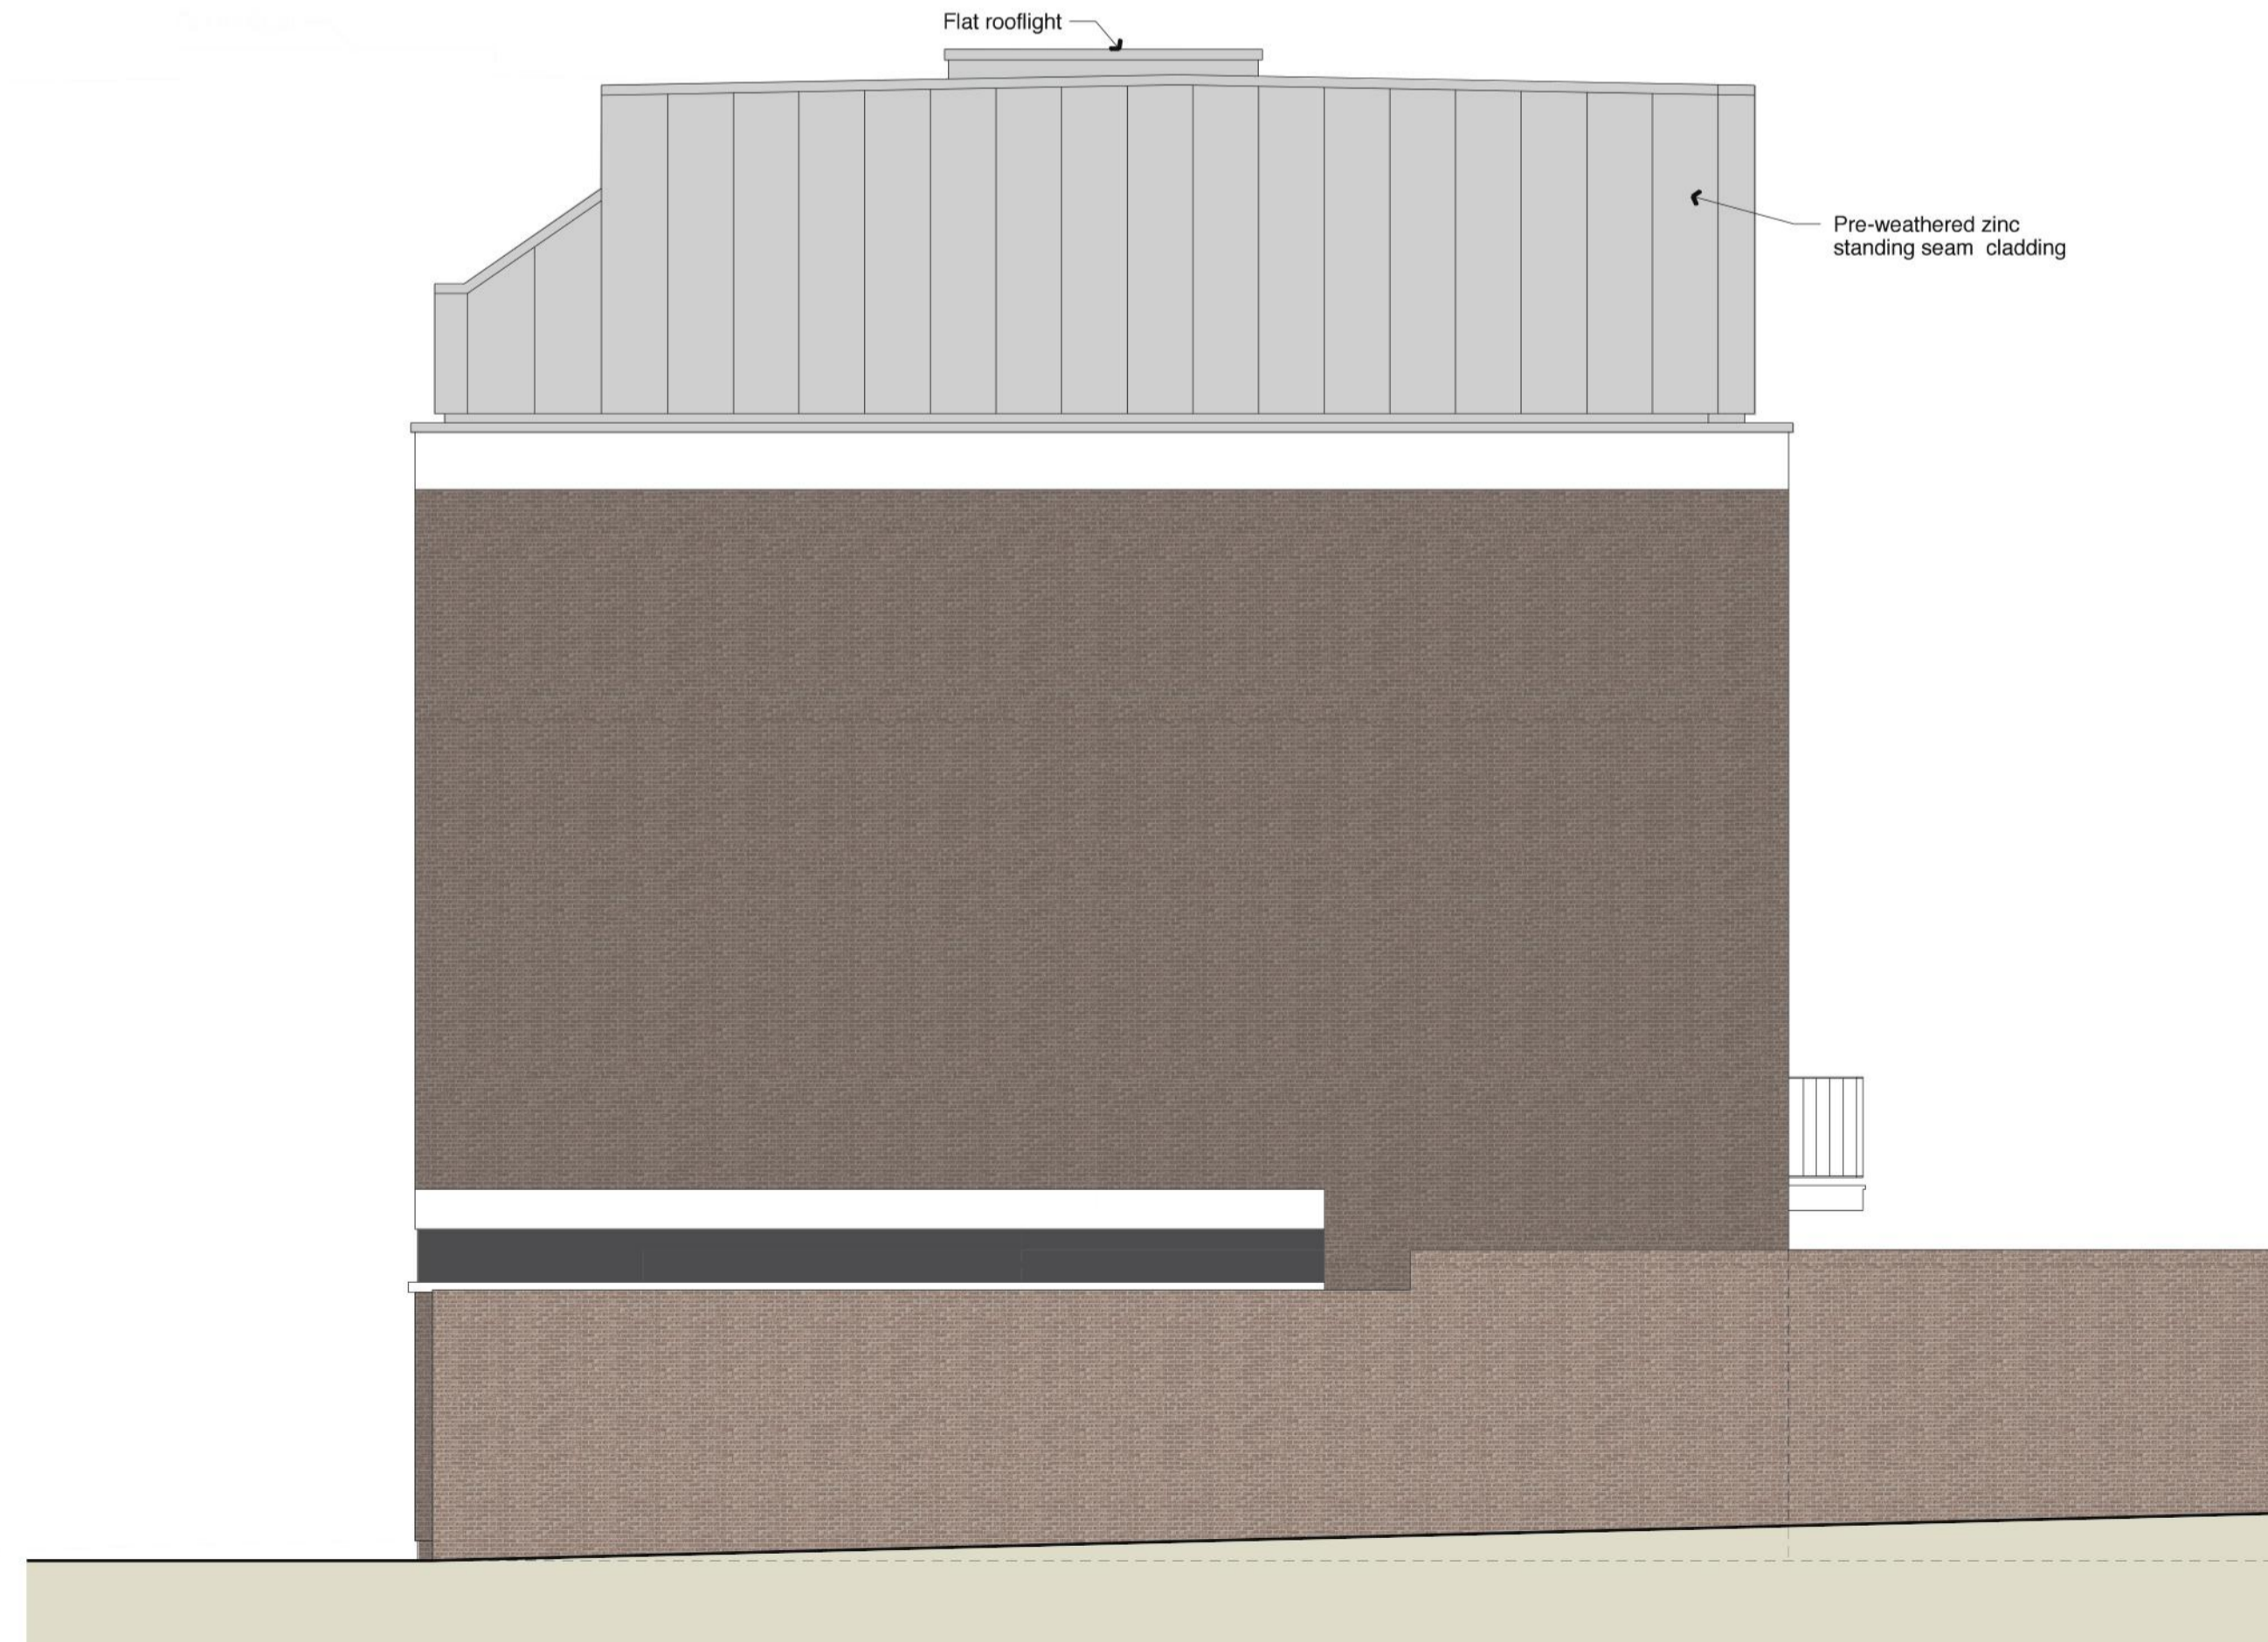

Side Elevation



Copyright Burd Haward Architects Ltd. Unless otherwise stated, this drawing is for information only. Do not scale from this drawing except for planning purposes. All dimensions to be checked on site.

Revision	Date	By	Checked

For Planning

Proposed Elevations & Section
 15 Elliott Square, NW3 3SU
2115_15_P04

Scale: 1:50 at A1
 1:100 at A3
 Date: 15.2.22
 Drawn: MB



BURD HAWARD ARCHITECTS LTD
 24 Wolsey Mews
 London NW5 2DX
 T +44 20 7267 9815
 E studio@burdward.com