


 Area of New External Opening

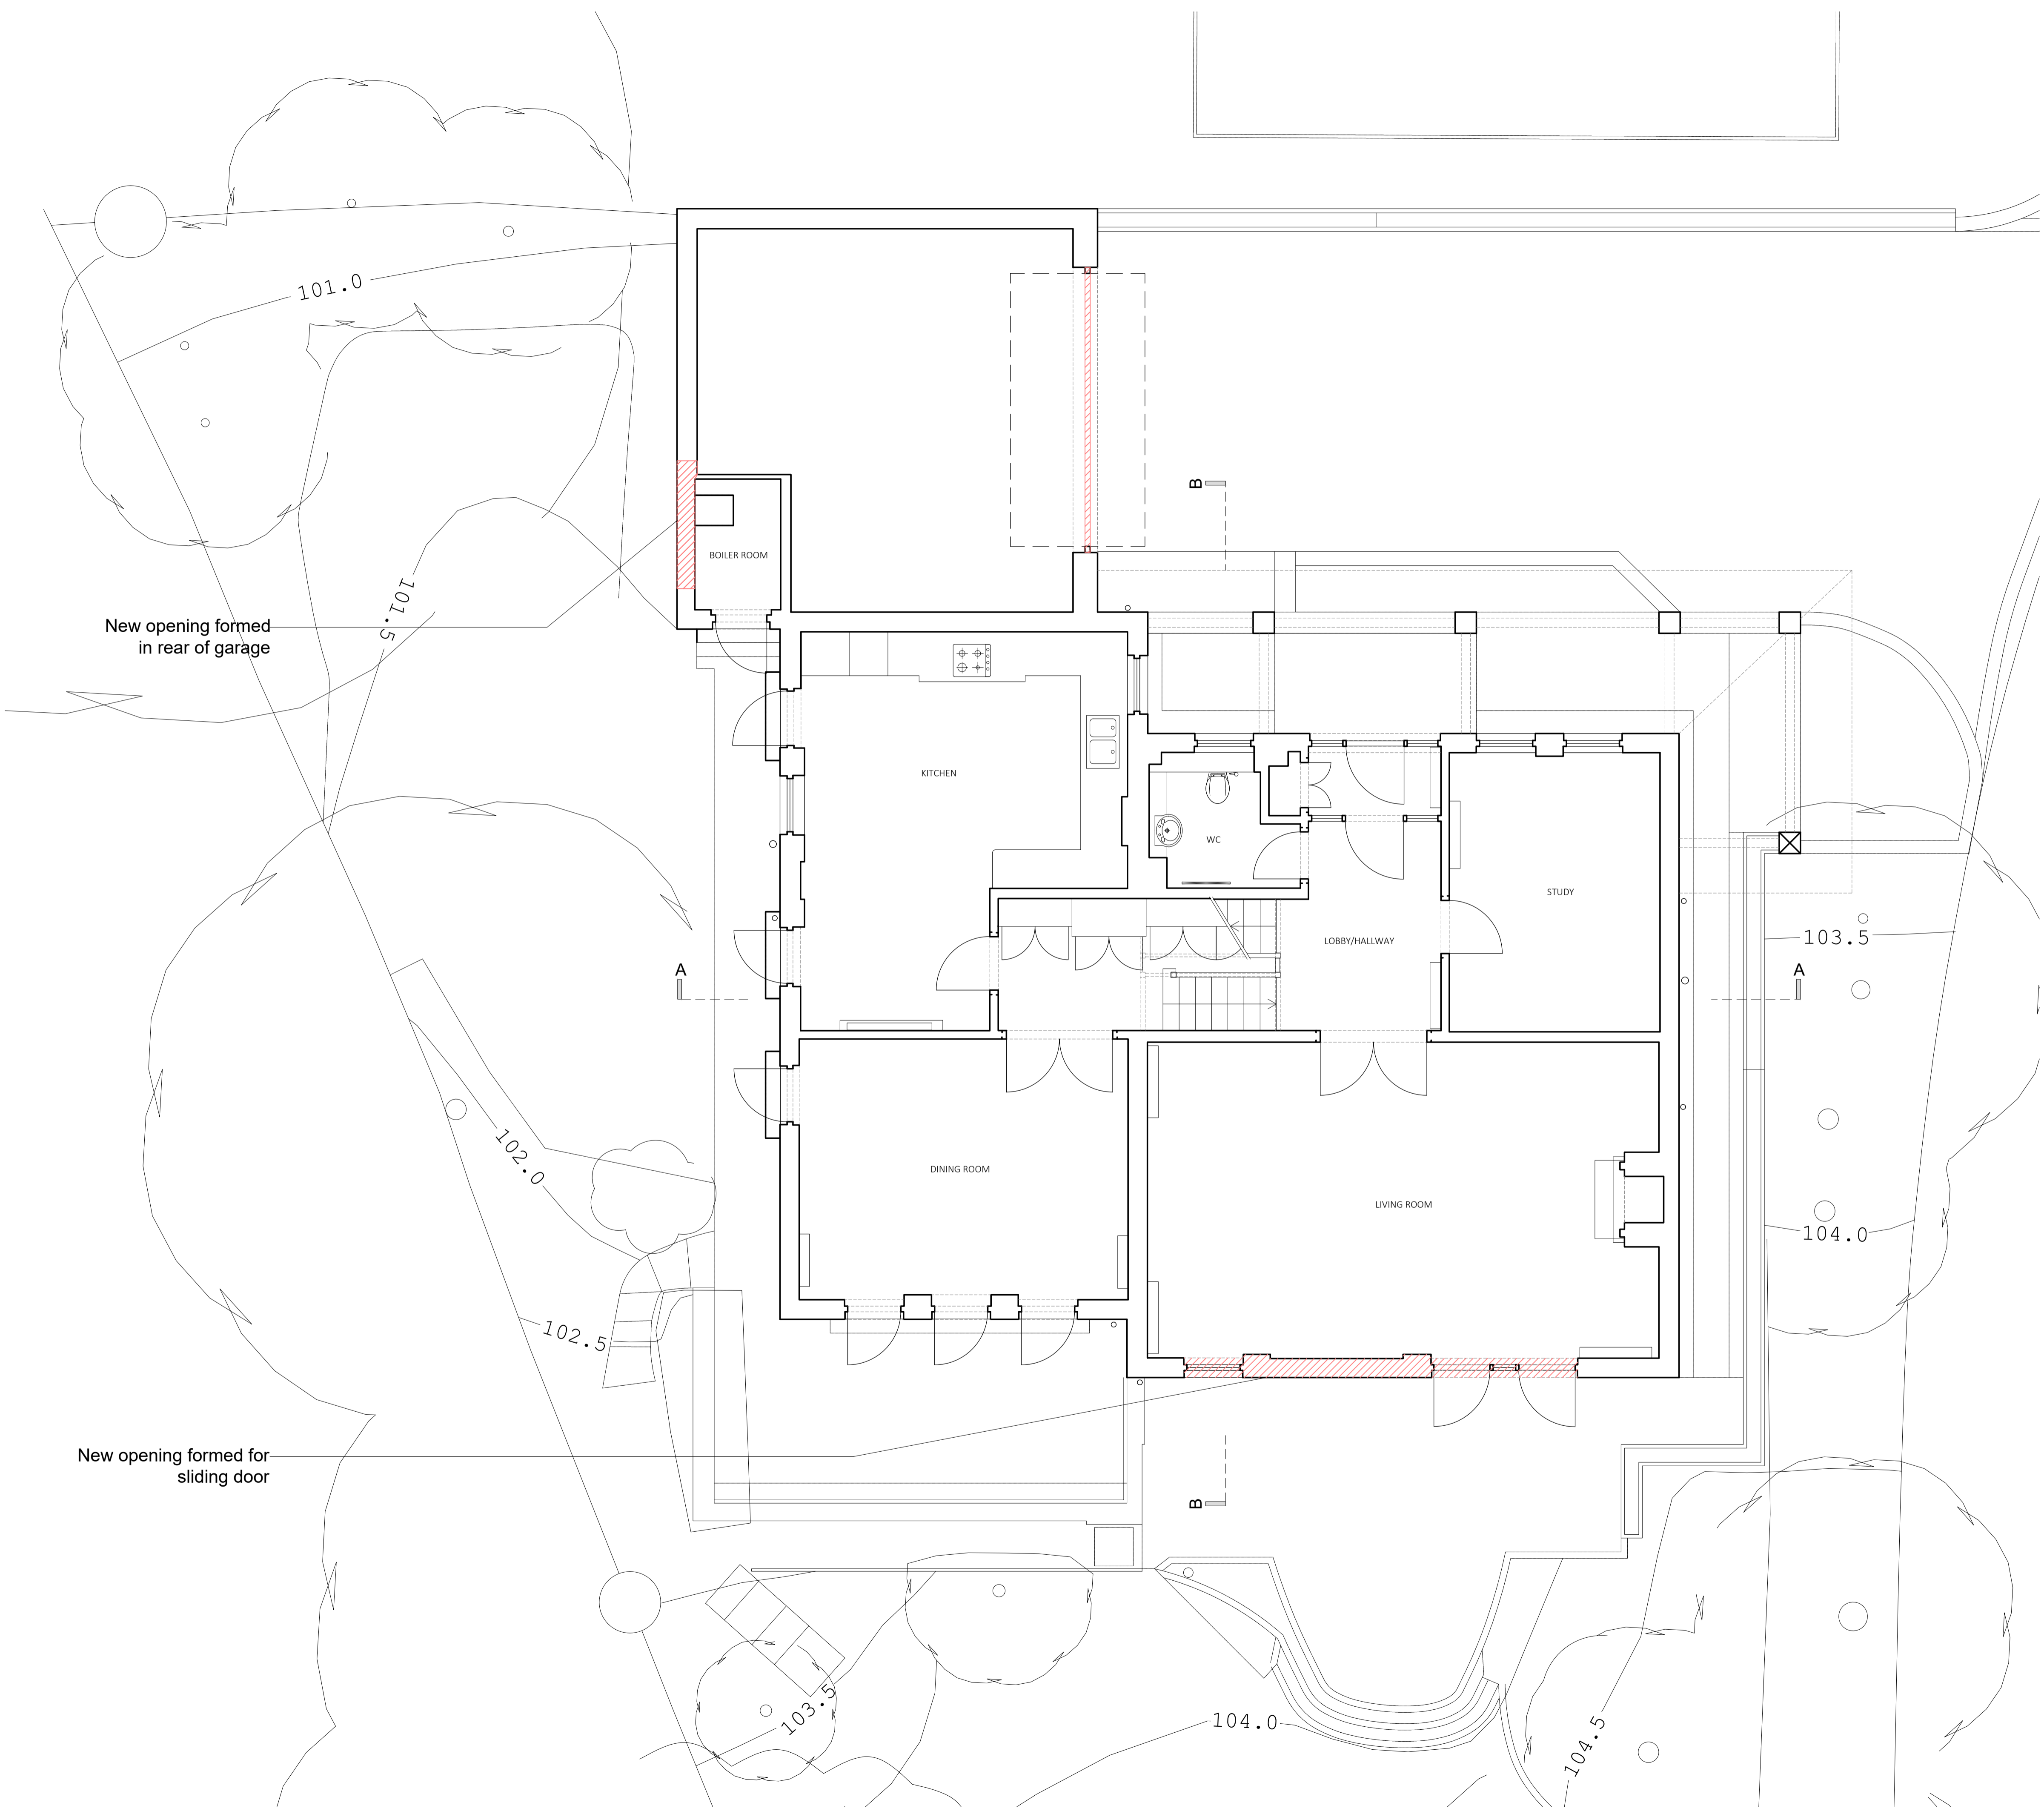

rev	date	description	revised by	audited by
P5	2022.03.02	Updates further to client discussions	GB	RS
P4	2022.02.23	Updates further to client discussions	GB	RS
P3	2022.02.03	Updates further to client discussions	GB	RS
P2	2022.01.25	Scheme issued to Client, QS & Engineer	GB	RS
P1	2021.11.04	Scheme issued for Planning	GB	RS

stage	drawing title	suitability code
PLANNING	EXISTING Ground Floor Plan	S2

CONTRACTORS ARE NOT TO SCALE DIMENSIONS FROM THIS DRAWING



**LIPTON
PLANT
ARCHITECTS**

University House
53-55 East Rd
London
N1 5AH

T +44 (0)20 7288 1333
F +44 (0)20 7288 0333
E mail@lparchitects.co.uk
W www.lparchitects.co.uk

client
Carole Desfrancois &
David Nahmanovici

project
16 Highfields Grove
London
N6 6HN

THIS DRAWING IS COPYRIGHT

scale	drawn by	audited by	job no	originator	zone	level	type	role	dwg no	revision
1:50 A1 1:100 A3	GB	RS	604	LPA	ZZ	XX	DR	A	30100	P5