
 Areas to be Removed

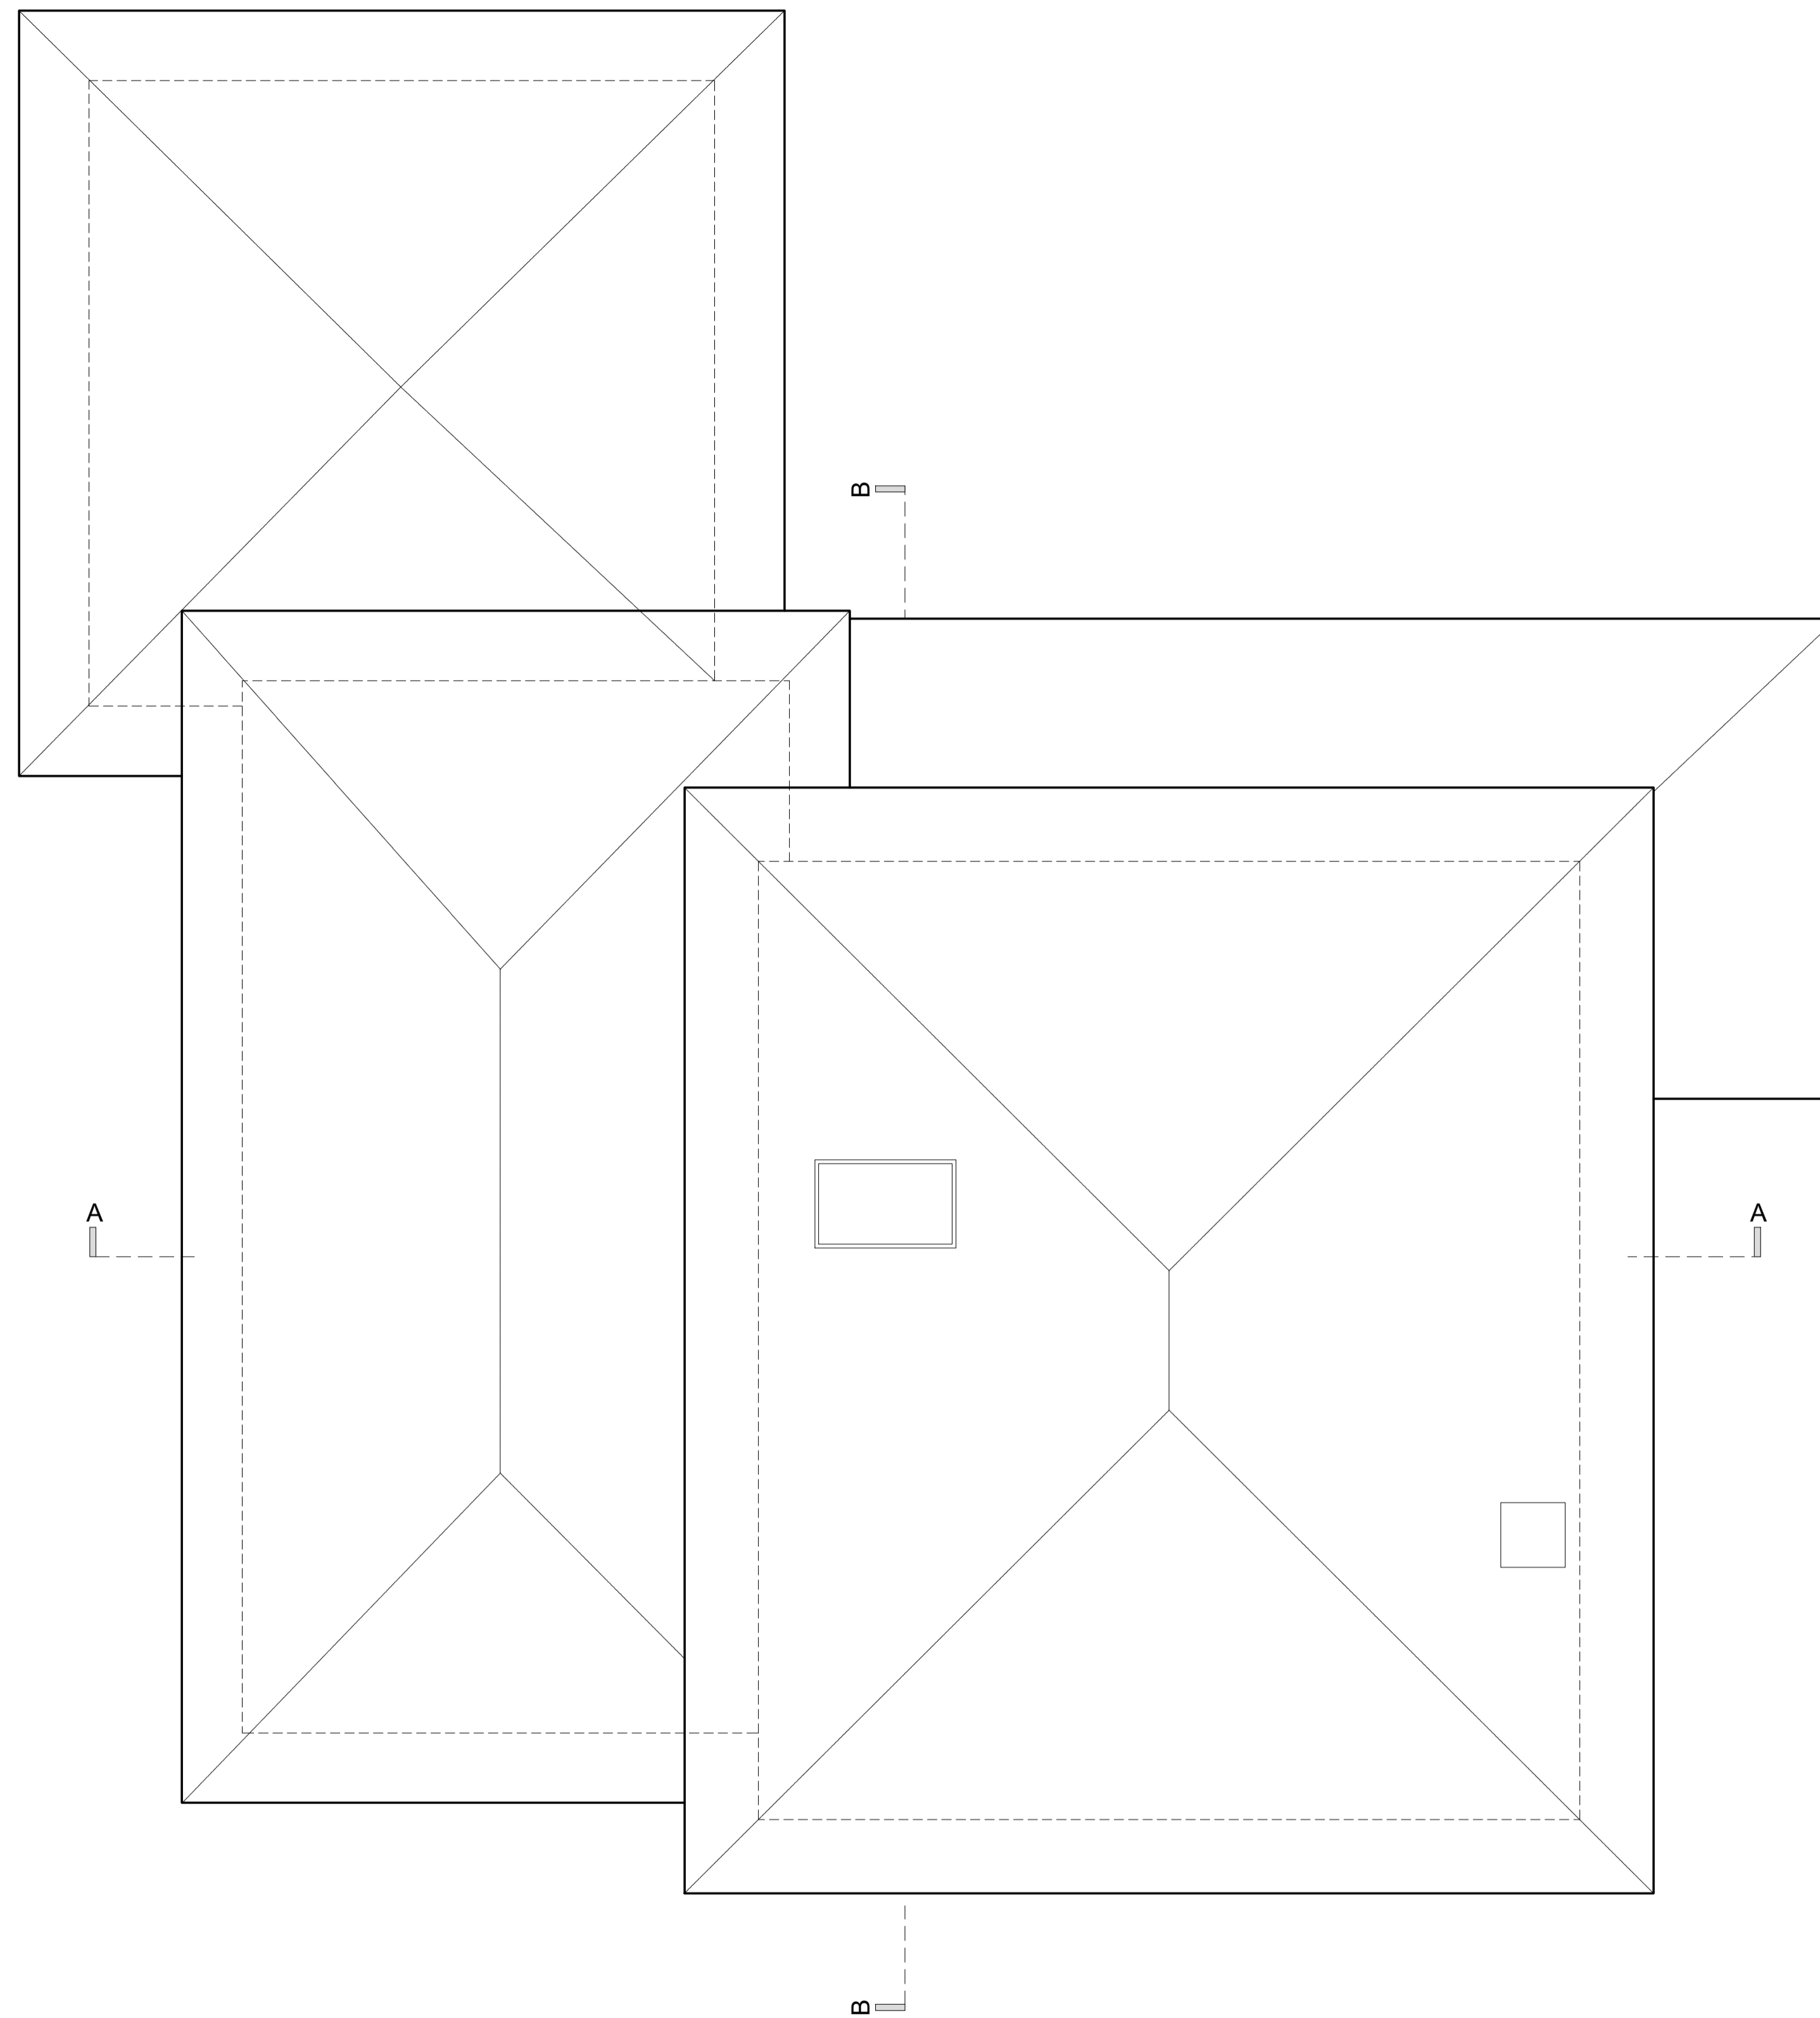

rev	date	description	revised by	audited by
P2	2022.01.25	Scheme issued to Client, QS & Engineer	GB	RS
P1	2021.11.04	Scheme issued for Planning	GB	RS
stage		drawing title	suitability code	
PLANNING		EXISTING Roof Plan	S2	

CONTRACTORS ARE NOT TO SCALE DIMENSIONS FROM THIS DRAWING



**LIPTON
PLANT
ARCHITECTS**

University House
53-55 East Rd
London
N1 5AH

client
Carole Desfrancois &
David Nahmanovici

T +44 (0)20 7288 1333
F +44 (0)20 7288 0333
E mail@lparchitects.co.uk
W www.lparchitects.co.uk

project
16 Highfields Grove
London
N6 6HN

THIS DRAWING IS COPYRIGHT

scale	drawn by	audited by	job no	originator	zone	level	type	role	dwg no	revision
1:50@A1 1:100@A3	GB	RS	604	LPA	ZZ	XX	DR	A	30102	P2