

ALL DIMENSIONS SHALL BE CHECKED ON SITE PRIOR TO COMMENCING THE WORKS AND ERRORS AND OMISSIONS TO BE REPORTED TO SIXTY TWO LTD

ALL WORKS SHALL CONFORM TO THE CURRENT EDITION OF THE BUILDING REGULATIONS AND OTHER STATUTORY REQUIREMENTS

ALL MATERIALS AND WORKMANSHIP SHALL CONFORM WITH THE RELEVANT BRITISH STANDARD SPECIFICATIONS AND CODES OF PRACTICE


ALL DIMENSIONS ARE IN mm UNLESS OTHERWISE STATED

THIS DRAWING IS COPYRIGHT


IF THIS DRAWING FORMS PART OF AN APPLICATION FOR PLANNING PERMISSION ON BEHALF OF THE APPLICANT NAMED BELOW, IT SHALL NOT BE USED FOR ANY OTHER PURPOSE WITHOUT THE EXPRESS PERMISSION OF SIXTY TWO LIMITED.

THIS DRAWING MAY INCORPORATE INFORMATION FROM OTHER PROFESSIONS. SIXTY TWO LIMITED CANNOT ACCEPT RESPONSIBILITY FOR THE INTEGRITY AND ACCURACY OF SUCH INFORMATION. ANY CLARIFICATION AND/OR ADDITIONS THAT ARE REQUIRED APPERTAINING TO SUCH INFORMATION SHOULD BE SOUGHT FROM THE RELEVANT PROFESSION OR THEIR APPOINTED REPRESENTATIVE AS LISTED BELOW


LIST OF INFORMANTS:-

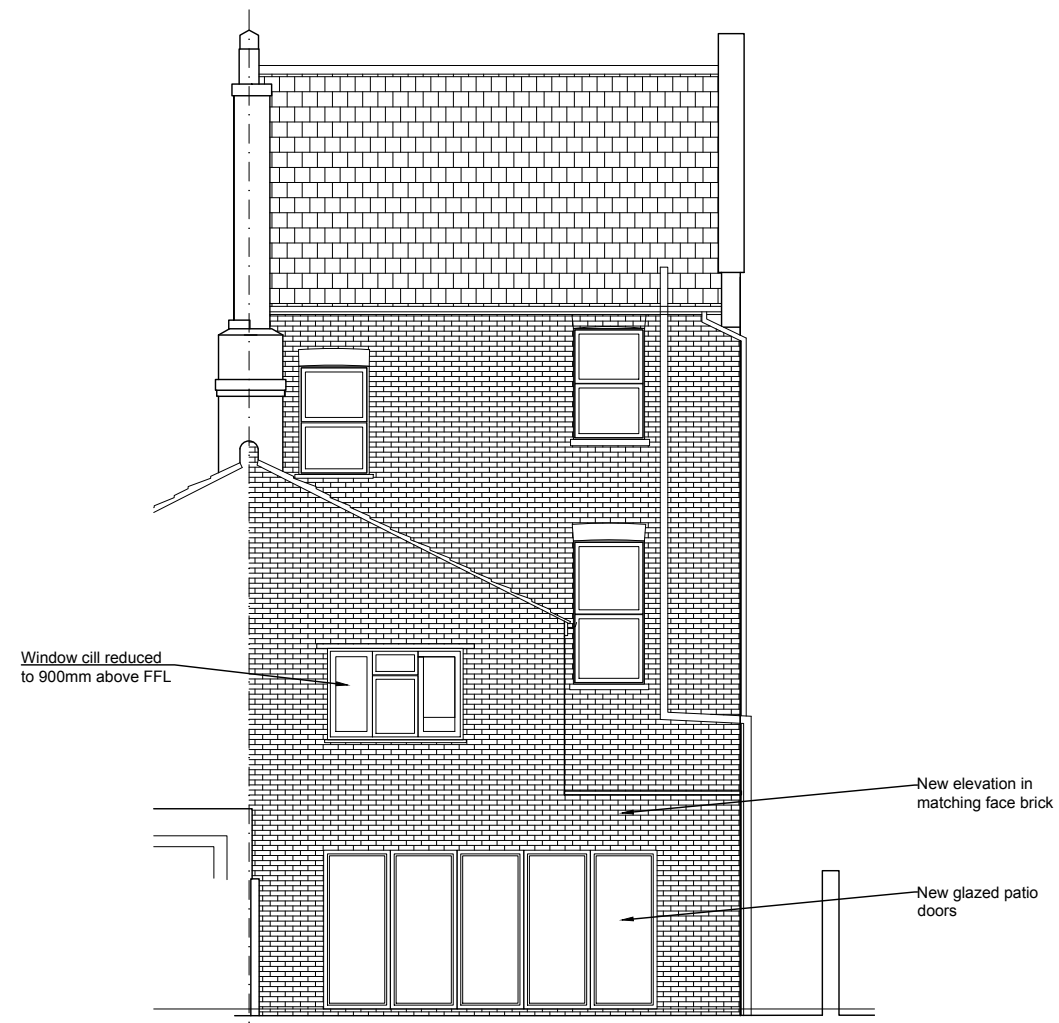

PROPOSED REAR ELEVATION

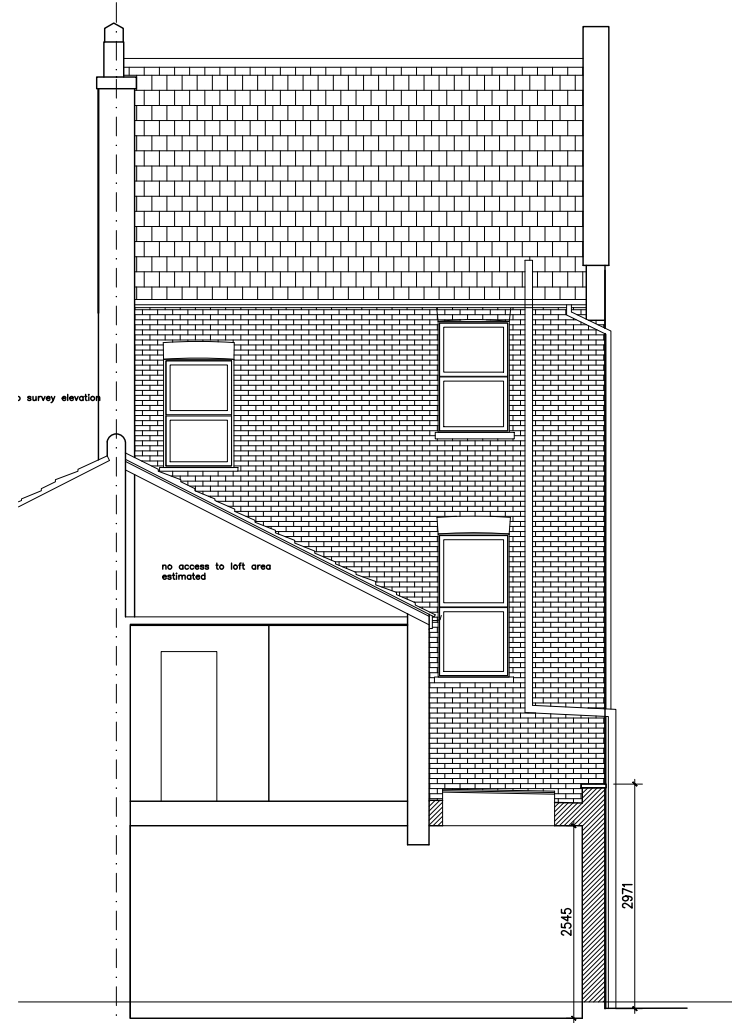

PROPOSED SECTION B-B

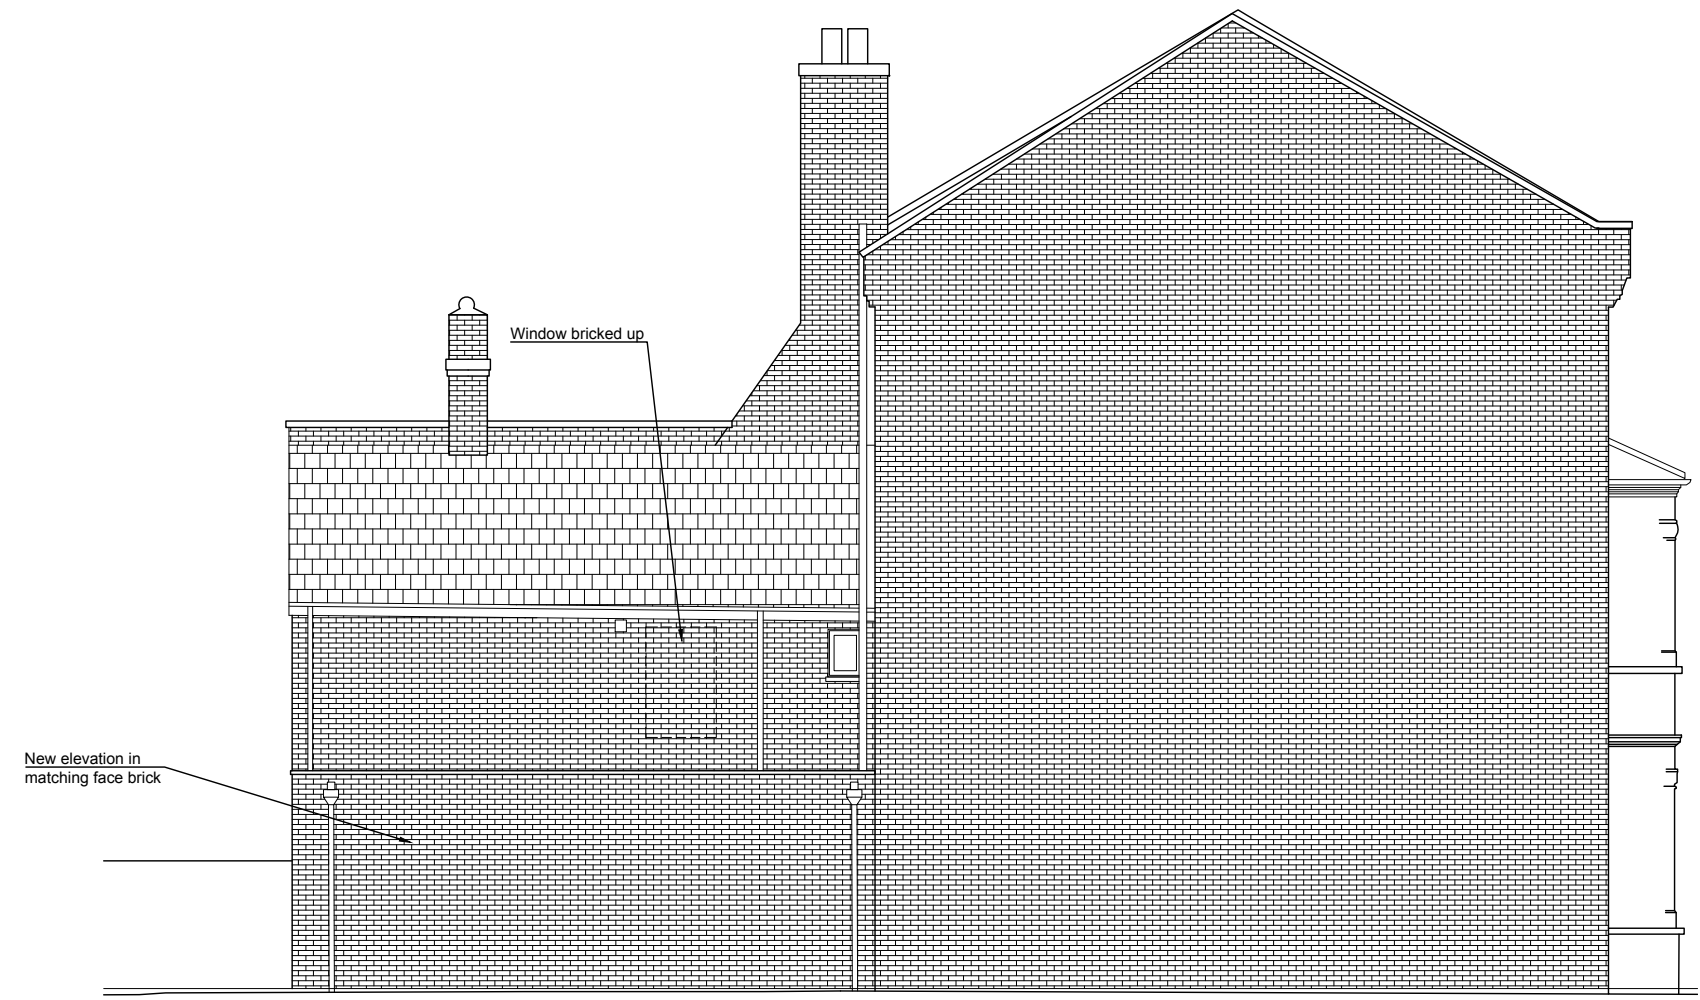

PROPOSED SIDE ELEVATION



64 Vernon Avenue, London, SW20 8BW
 m: 07818 073 212 e: info@sixtytwoimltd.com
 w: www.sixtytwoimltd.com

REVISIONS	DATE	BY	CHK	REV
Revised to client's comments	21.04.22	DJC	A	

ISSUE STATUS: **PLANNING**

CLIENT: Fabrizio Formisano

PROJECT: 11 FORDWYCH ROAD LONDON, NW2 3TN

TITLE: PROPOSED ELEVATIONS & SECTION FOR EXTENSION

DRAWN	CHECKED	SCALE	DATE
DJC		1:100 @ A3	25.03.22

DRAWING No: **2252-06** REV: **A**