


0 2 4 6 8 10m

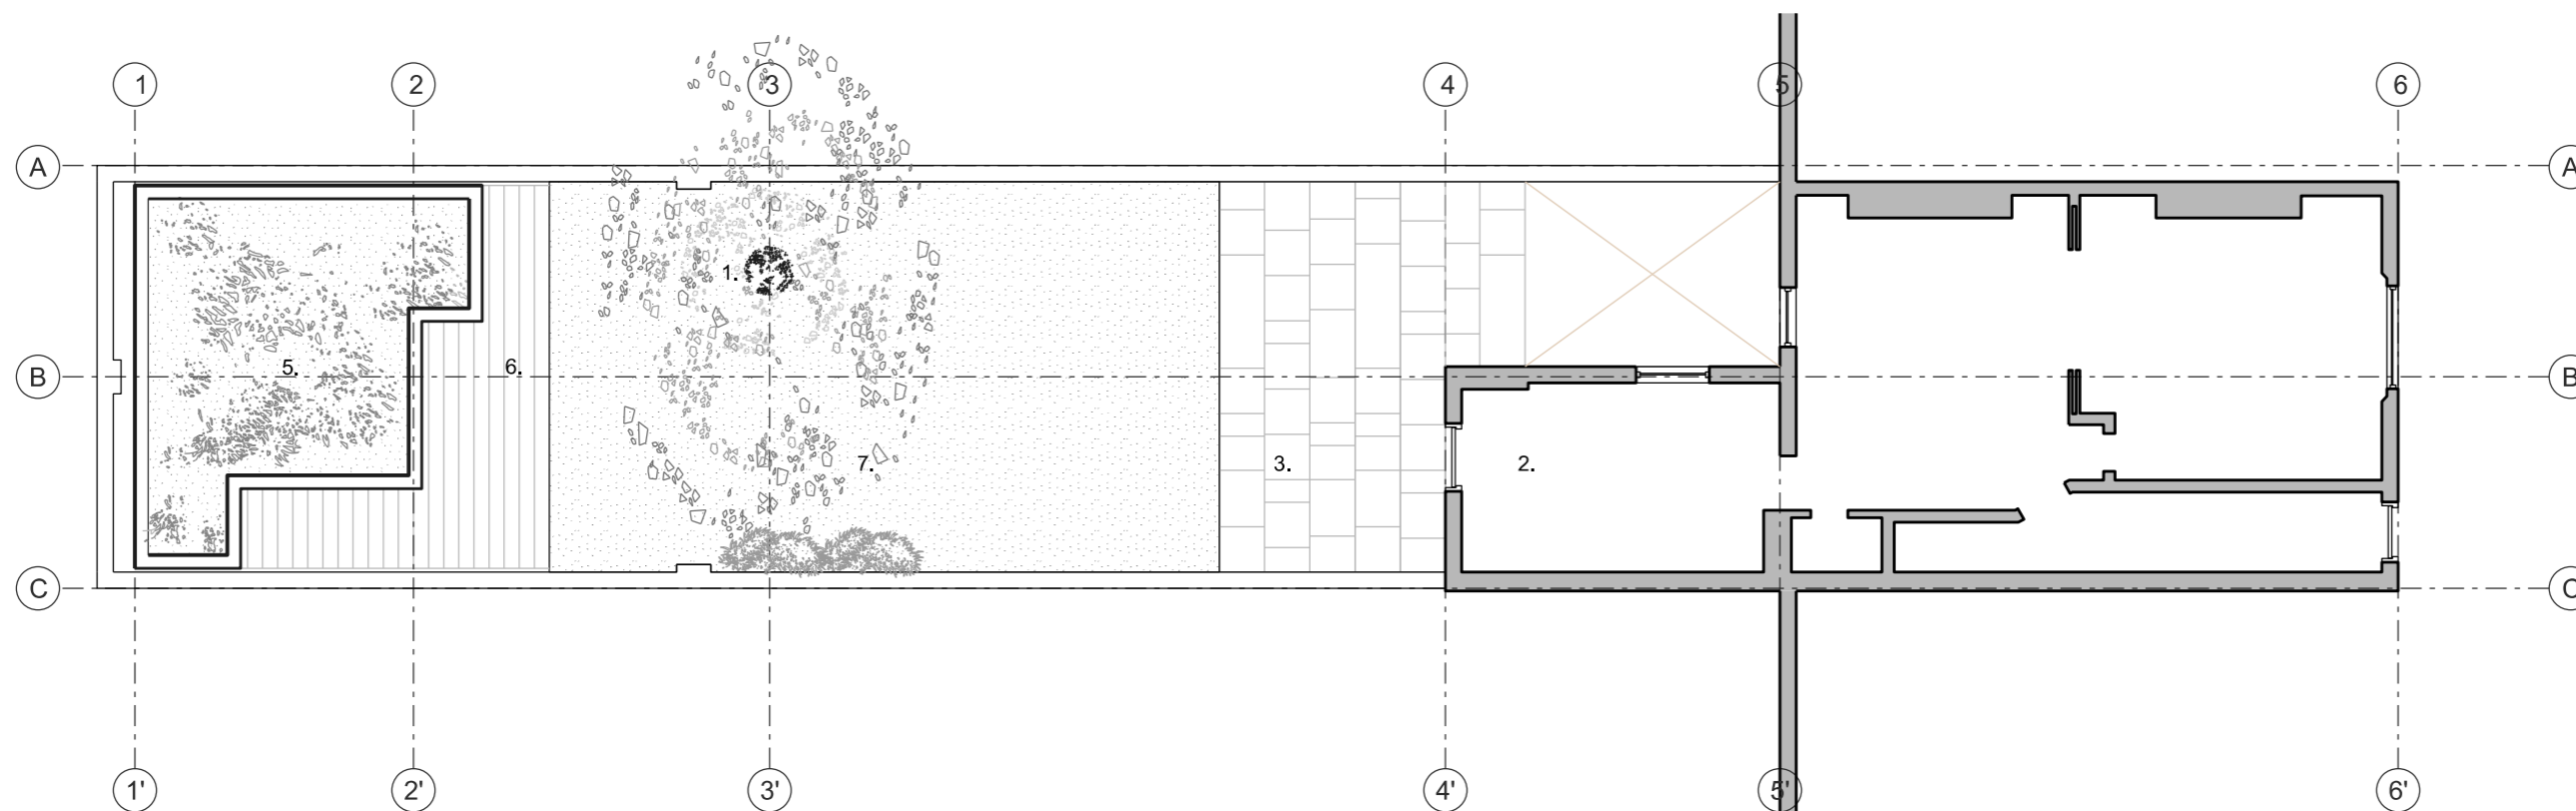

ARLINGTON ROAD

PROPOSED ROOF PLAN

Scale 1:50@A1 / 1:100@A3

1. EXISTING SWEET CHESTNUT TREE (TPO).
2. EXISTING MAIN HOUSE.
3. EXISTING PATIO/HARDSTANDING.

5. PROPOSED GARDEN STUDIO ROOF PLAN.(SEDUM)
6. PROPOSED TIMBER DECK.(OPEN SLATTED)
7. EXISTING HARDSTANDING REMOVED AND REPLANTED

RoundRobin studio SHALL HAVE NO RESPONSIBILITY FOR ANY USE MADE OF THIS DOCUMENT OTHER THAN FOR THAT WHICH IT WAS PREPARED AND ISSUED.

ALL DIMENSIONS AND LEVELS SHOULD BE CHECKED ON SITE.

DO NOT SCALE FROM THIS DRAWING.

ANY DRAWING ERRORS OR DIVERGENCES SHOULD BE BROUGHT TO THE ATTENTION OF RoundRobin studio AT THE ADDRESS SHOWN BELOW.


NOTES

-/.../...
-/.../...
-/.../...
-/.../...
-/.../...
- 01	Planning	MF	AM	26/04/22
- 00	Planning Draft	MF	AM	20/03/22

FIRST ISSUE

REVISION / DESCRIPTION	DRAWN	CHECKED	DATE
------------------------	-------	---------	------

RoundRobin studio

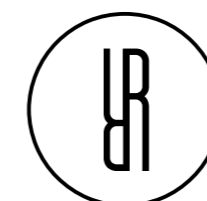

23 Elsworth Road, Camden Town
London NW3 3DS, United Kingdom
T +44 (0)20 3737 2141
E contact@roundrobinstudio.com

PROJECT TITLE
21B Arlington Rd
Garden Studio

PROJECT NUMBER
P2203

DRAWING TITLE
Proposed Roof Plan Site
Planning

DRAWING No.
P1003

SCALE
1:100@A3

DATE
26.04.22

REVISION
01