



0 1 2 3 4 5m

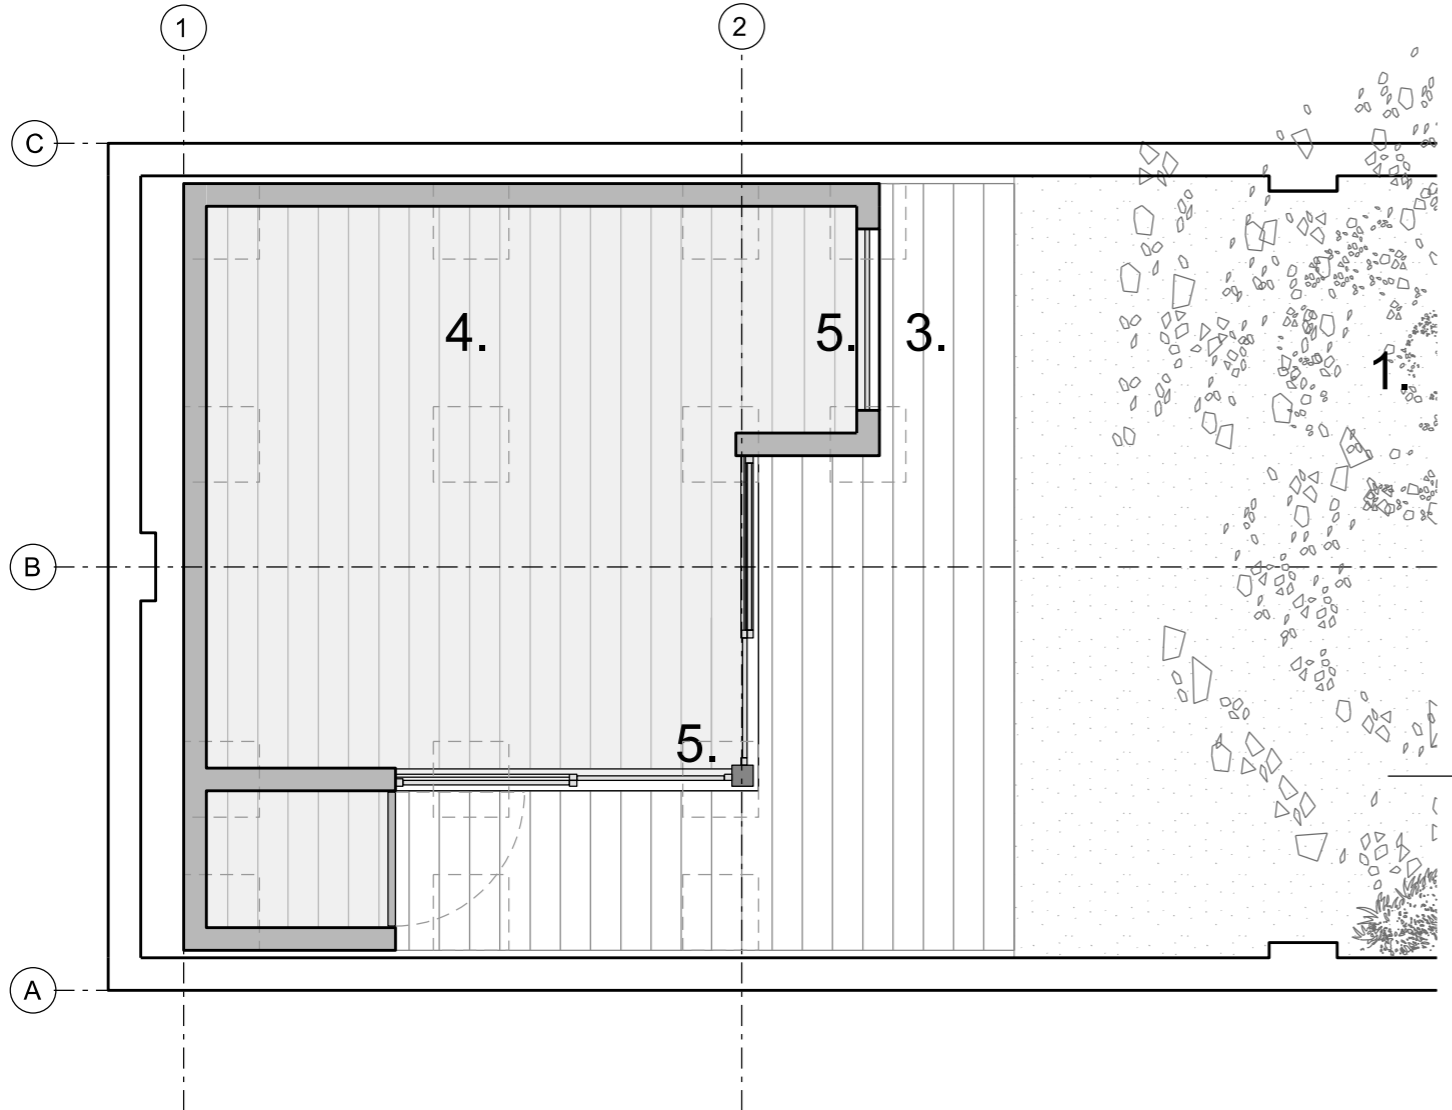

**PROPOSED GF PLAN**

Scale 1:50@A3

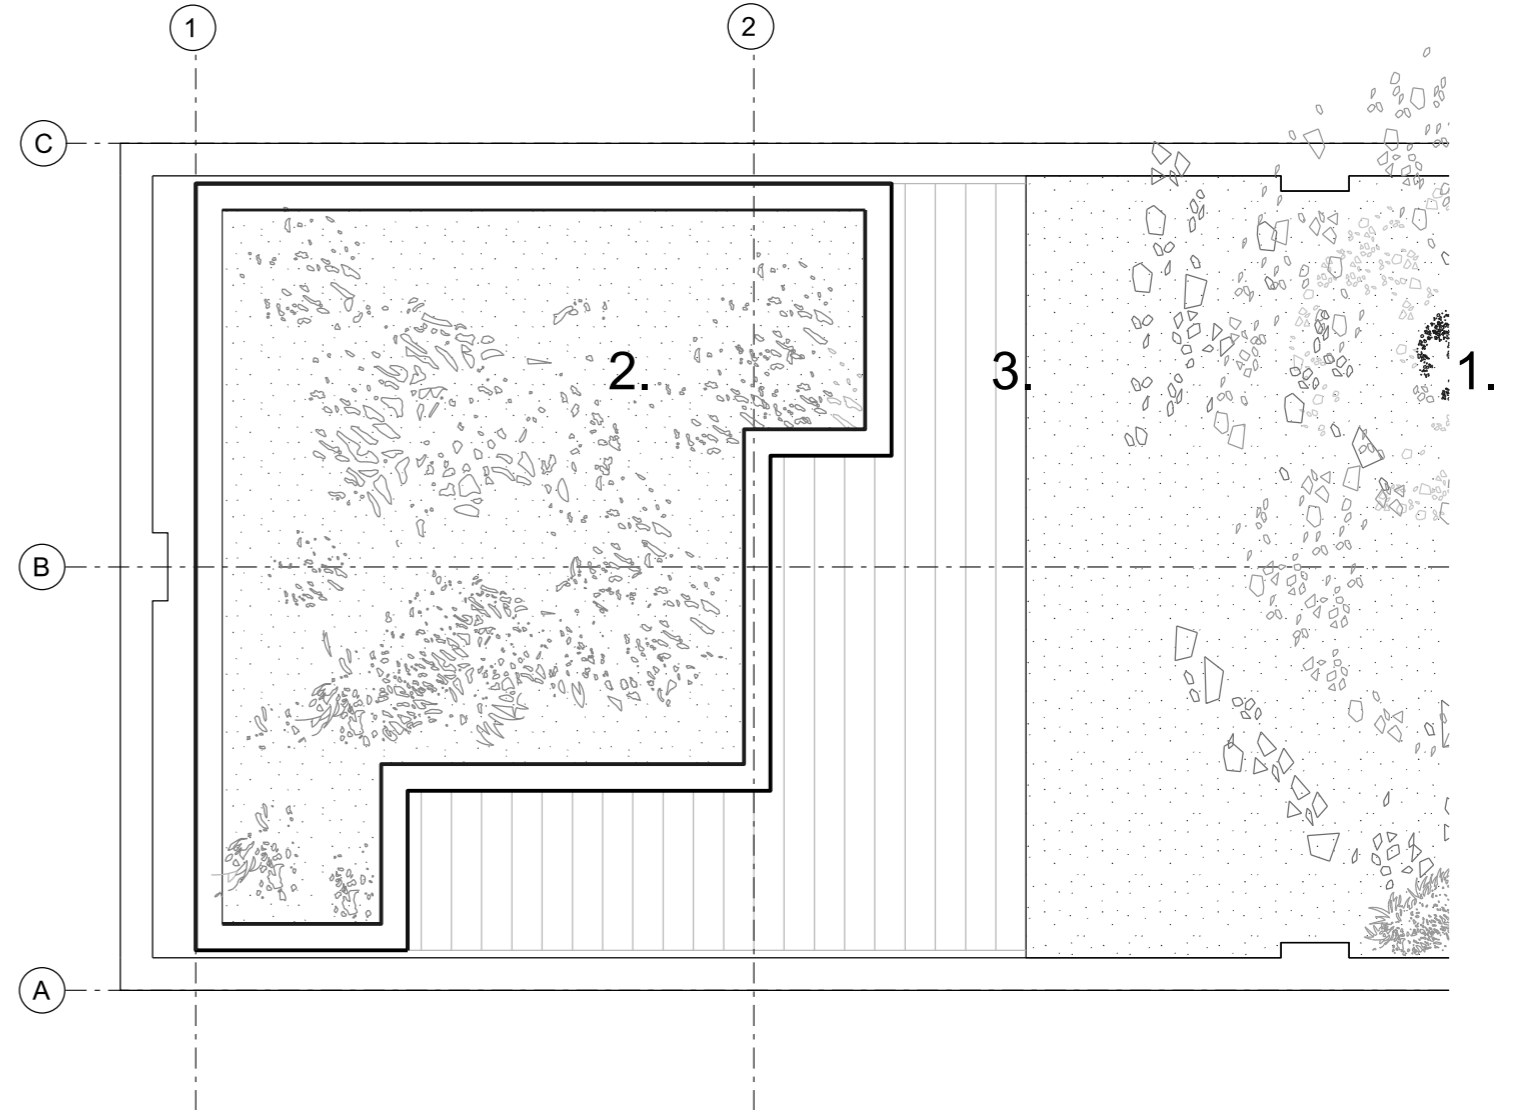

**PROPOSED ROOF PLAN**

Scale 1:50@A3

- 1. EXISTING SWEET CHESTNUT TREE (TPO).
- 2. PROPOSED GARDEN STUDIO ROOF PLAN.(SEDUM)
- 3. PROPOSED TIMBER DECK.(OPEN SLATS)
- 4. PROPOSED GARDEN STUDIO GF PLAN.
- 5. PROPOSED GARDEN STUDIO GLAZING


RoundRobin studio SHALL HAVE NO RESPONSIBILITY FOR ANY USE MADE OF THIS DOCUMENT OTHER THAN FOR THAT WHICH IT WAS PREPARED AND ISSUED.  
 ALL DIMENSIONS AND LEVELS SHOULD BE CHECKED ON SITE.  
 DO NOT SCALE FROM THIS DRAWING.  
 ANY DRAWING ERRORS OR DIVERGENCES SHOULD BE BROUGHT TO THE ATTENTION OF RoundRobin studio AT THE ADDRESS SHOWN BELOW.

**NOTES**

..	.....	..	..	..	..
..	.....	..	..	..	..
..	.....	..	..	..	..
..	.....	..	..	..	..
..	.....	..	..	..	..
..	.....	..	..	..	..
01	Planning	MF	AM	26/04/22	
00	Planning Draft	MF	AM	20/03/22	

FIRST ISSUE			
REVISION / DESCRIPTION	DRAWN	CHECKED	DATE

**RoundRobin studio**

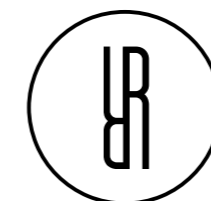

23 Elsworth Road, Camden Town  
 London NW3 3DS, United Kingdom  
 T +44 (0)20 3737 2141  
 E contact@roundrobinstudio.com

PROJECT TITLE	
21B Arlington Rd Garden Studio	
PROJECT NUMBER	
P2203	
DRAWING TITLE	SCALE
Proposed Plans	1:50@A3
1:50	DATE
Planning	26.04.22
DRAWING NO.	REVISION
P1004	01