




01 PROPOSED SIDE ELEVATION
 Scale 1:50@A3

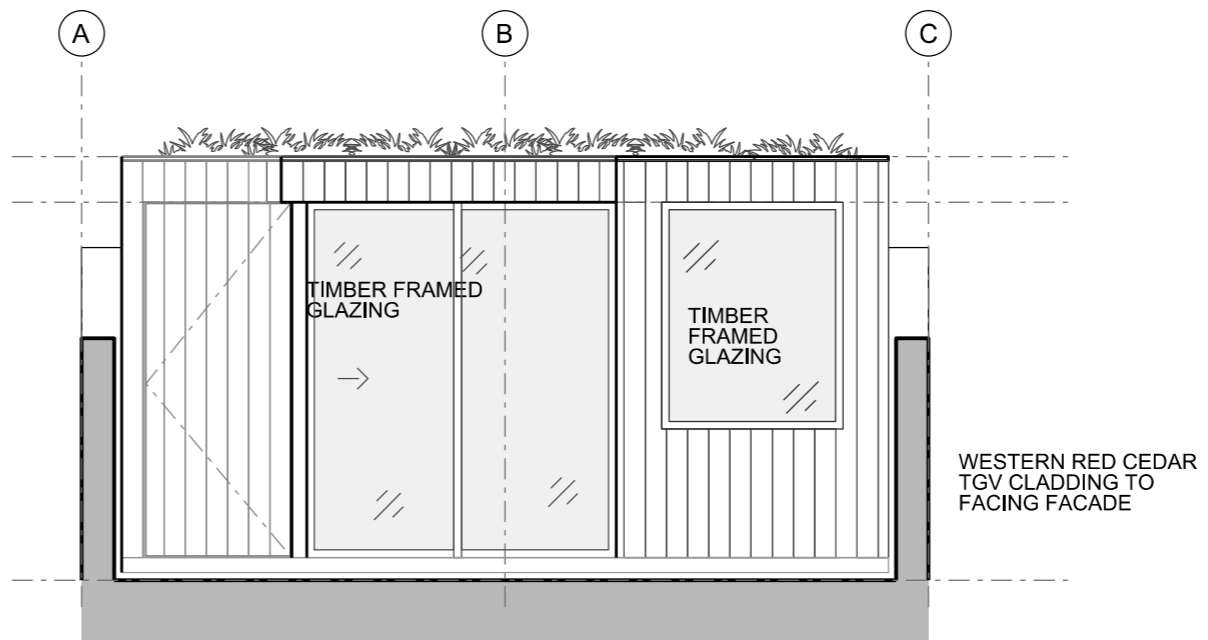


02 PROPOSED FRONT ELEVATION
 Scale 1:50@A3

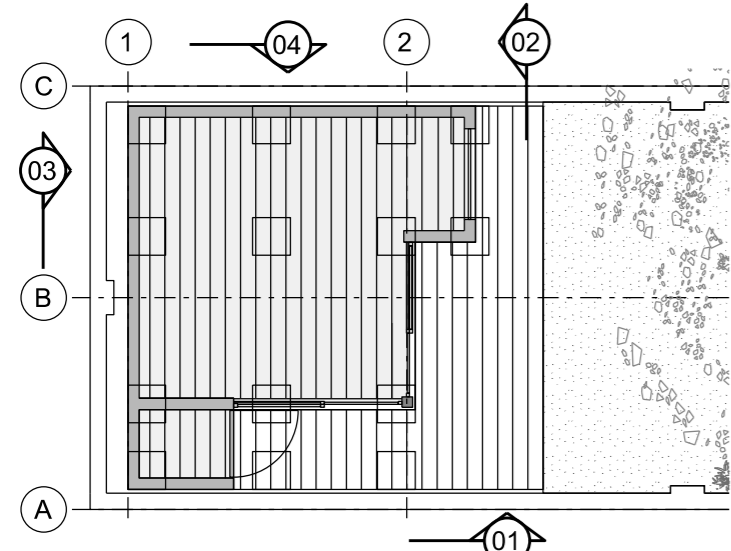

00 PROPOSED PLAN
 Scale 1:100@A3

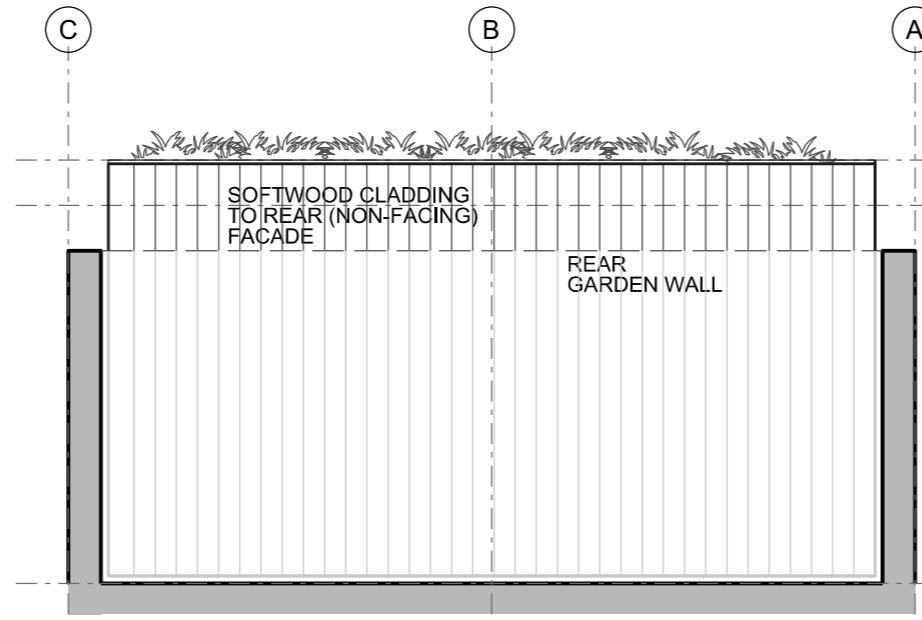

03 PROPOSED REAR ELEVATION
 Scale 1:50@A3

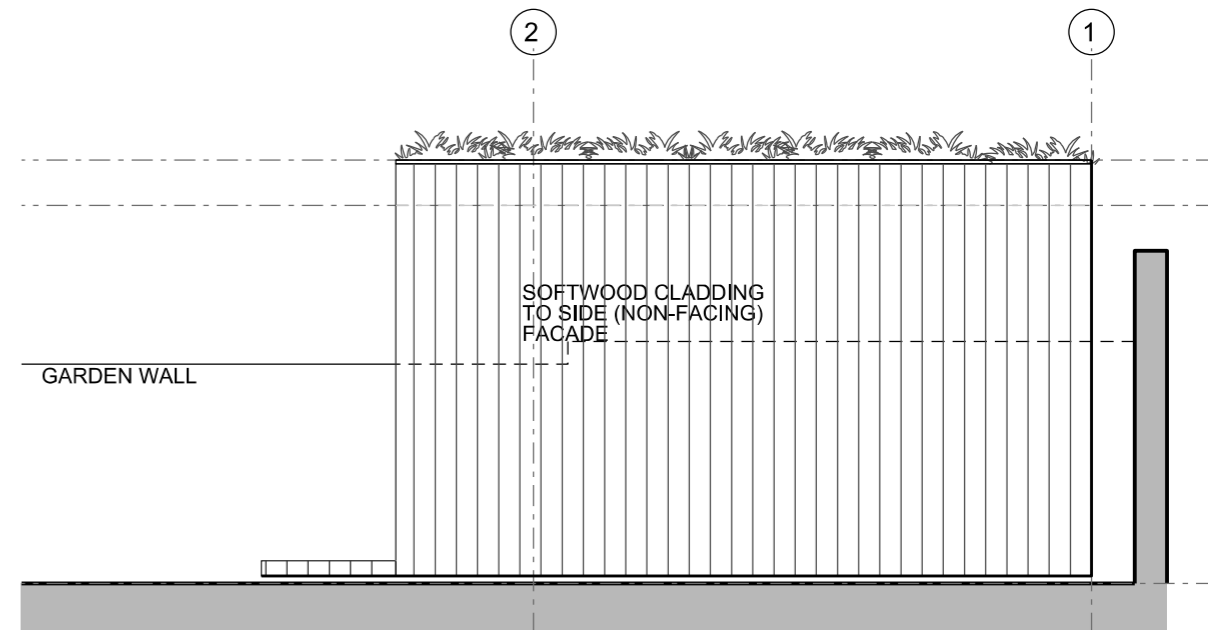

04 PROPOSED SIDE ELEVATION
 Scale 1:50@A3

RoundRobin studio SHALL HAVE NO RESPONSIBILITY FOR ANY USE MADE OF THIS DOCUMENT OTHER THAN FOR THAT WHICH IT WAS PREPARED AND ISSUED.

ALL DIMENSIONS AND LEVELS SHOULD BE CHECKED ON SITE.

DO NOT SCALE FROM THIS DRAWING.


ANY DRAWING ERRORS OR DIVERGENCES SHOULD BE BROUGHT TO THE ATTENTION OF RoundRobin studio AT THE ADDRESS SHOWN BELOW.

NOTES

..
..
..
..
..
..
01 Planning	MF	AM	26/04/22	
00 Planning Draft	MF	AM	20/03/22	

FIRST ISSUE			
REVISION / DESCRIPTION	DRAWN	CHECKED	DATE

RoundRobin studio

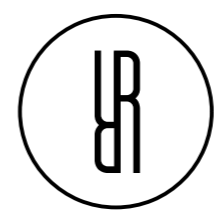

23 Elsworthy Road, Camden Town
 London NW3 3DS, United Kingdom
 T +44 (0)20 3737 2141
 E contact@roundrobinstudio.com

PROJECT TITLE 21B Arlington Rd Garden Studio	
PROJECT NUMBER P2203	
DRAWING TITLE Proposed Elevations Planning	SCALE 1:50@A3
	DATE 26.04.22
DRAWING NO. P1005	REVISION 01