



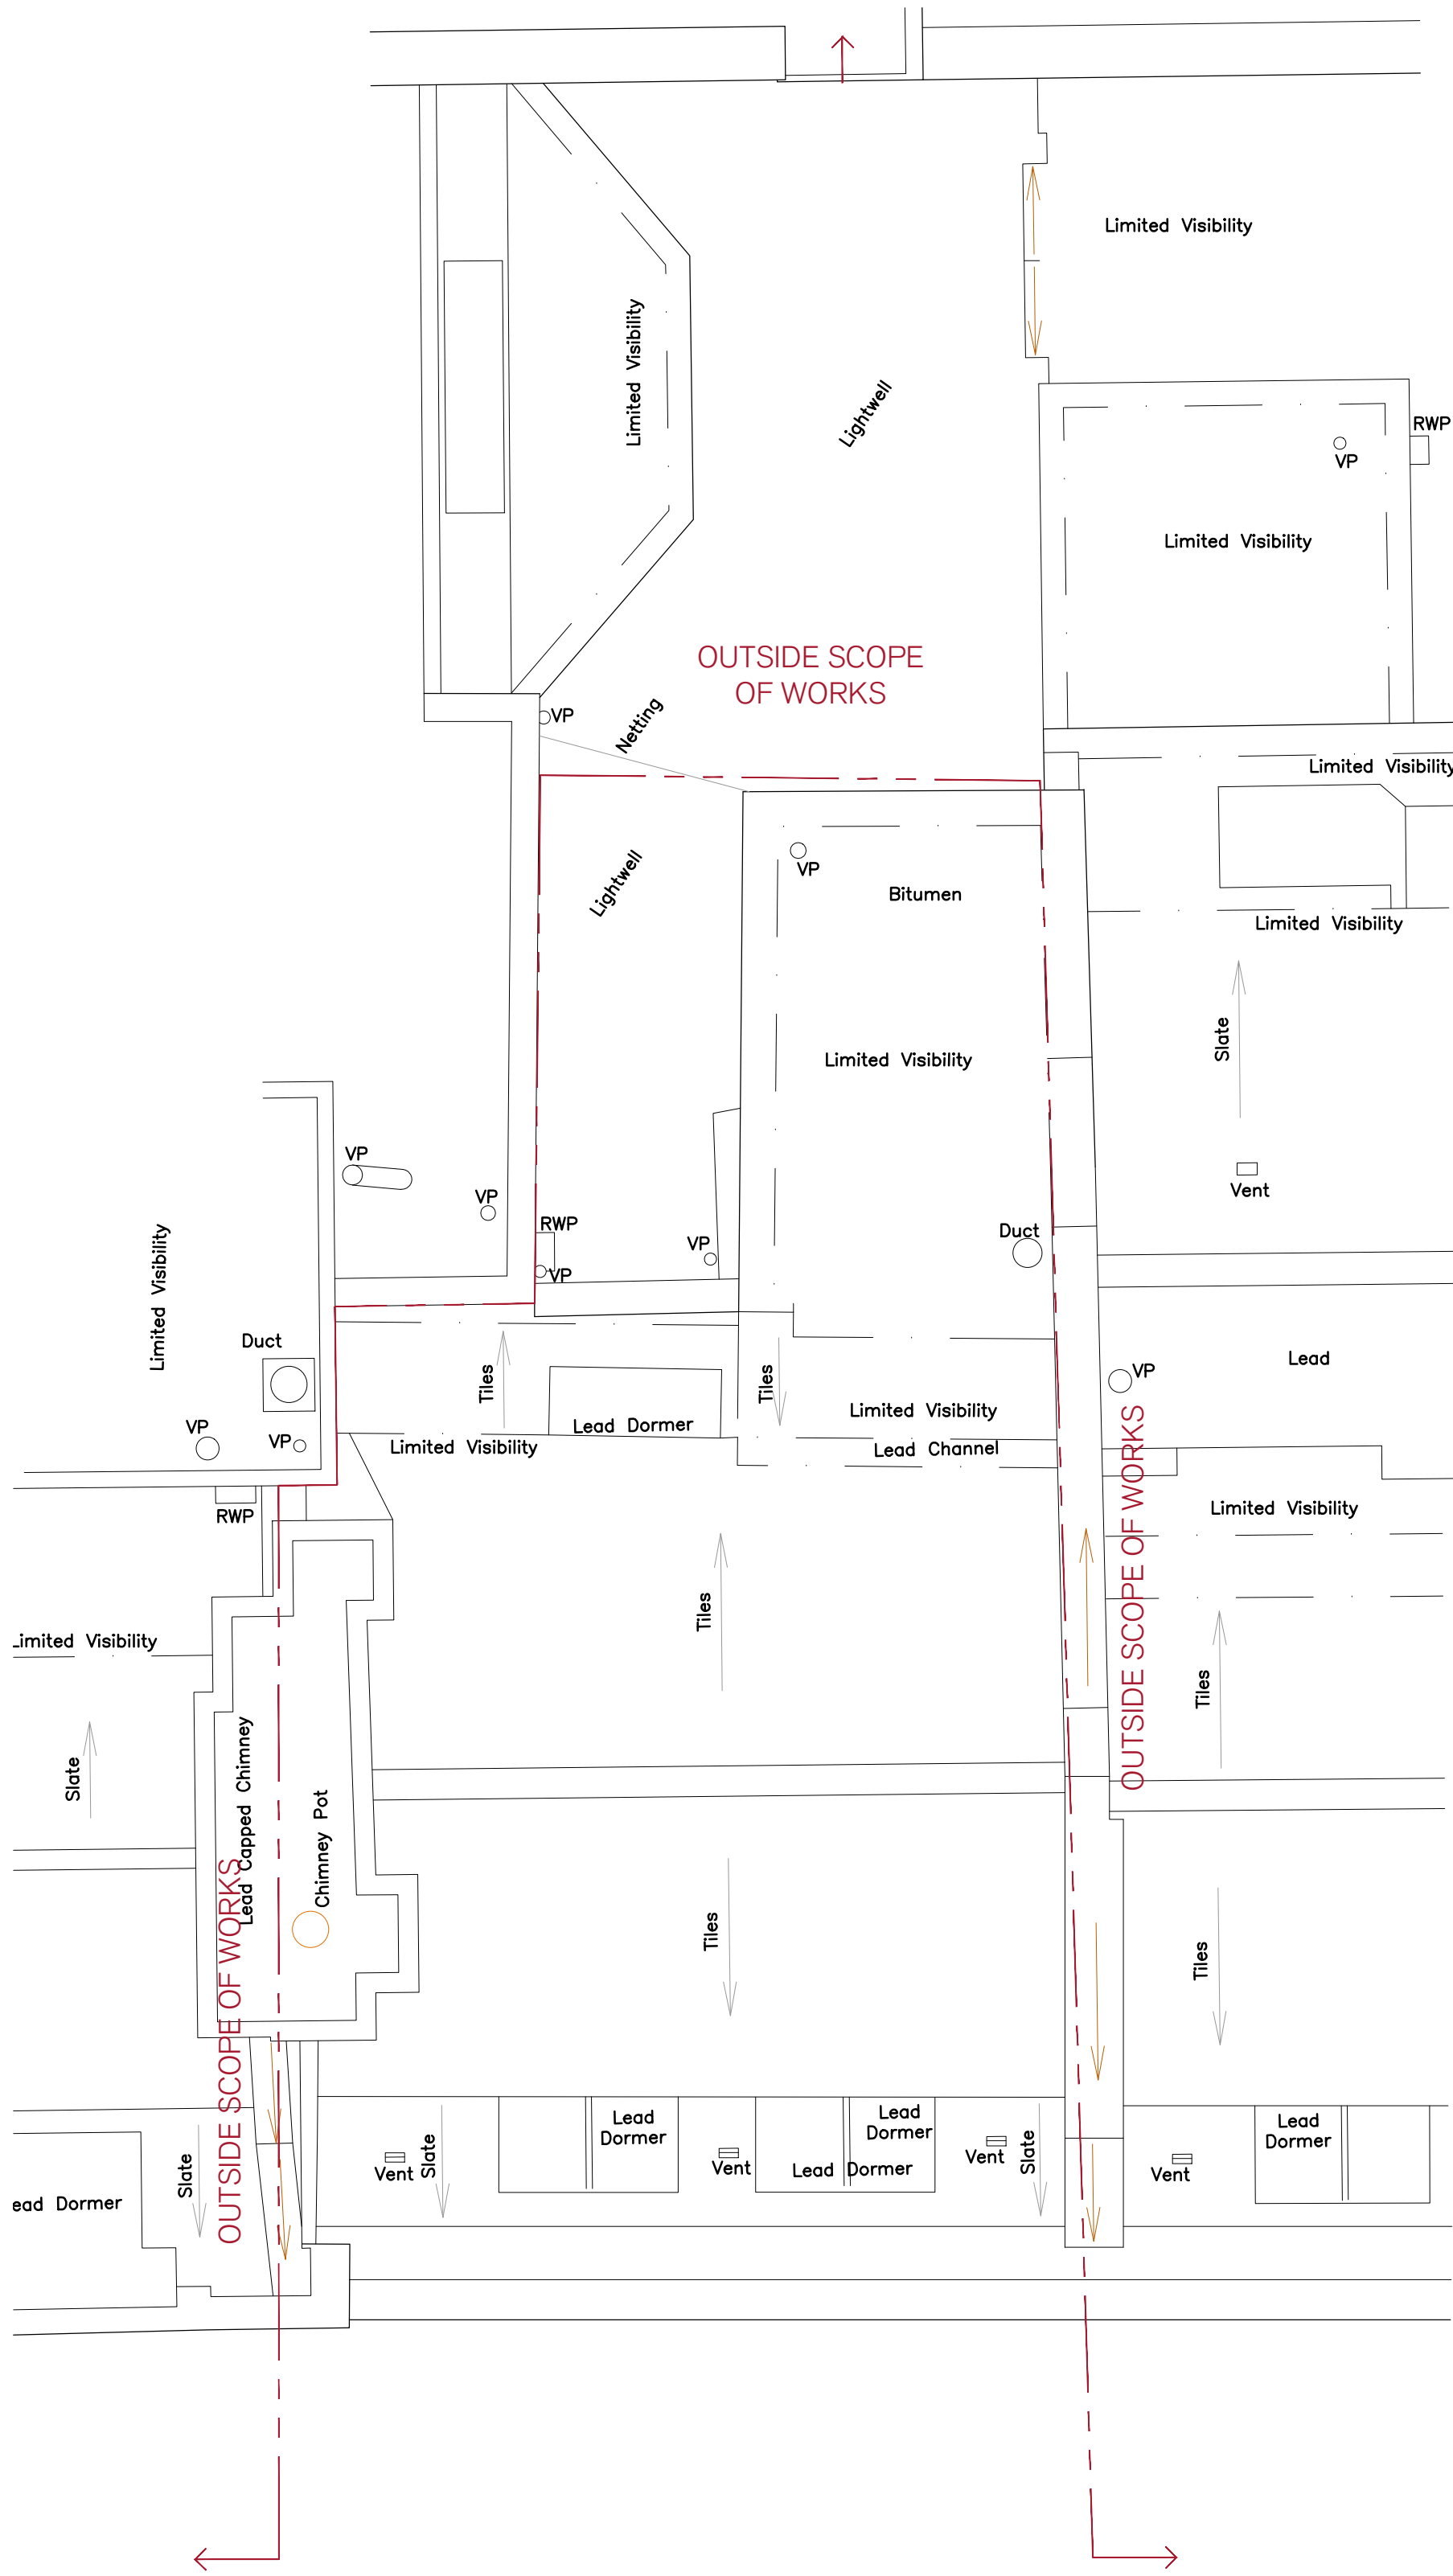

1

 

SPRATLEY & PARTNERS
7 CENTENARY BUSINESS PARK, STATION ROAD, HENLEY-ON-THAMES, OXFORDSHIRE RG9 1DS. 01491 411277
ISSUED ONLY FOR THE PURPOSE INDICATED. THIS DRAWING TO BE READ IN CONJUNCTION WITH ALL CONSULTANTS
INFORMATION. ALL DIMENSIONS TO BE CHECKED ON SITE. DO NOT SCALE. THIS DRAWING IS COPYRIGHT.

REV.	ISSUED	DESCRIPTION	DRAWN	CHECKED
-	-	-	-	-

PROJECT	HOLBORN LINKS
EXTERNAL WORKS	
CLIENT	EDR

DESCRIPTION	1 SP EXISTING
ROOF PLAN	

DATE	MAR '22
SCALE AT A1	1:50
STATUS	PRELIMINARY
DRAWN	JO
CHECKED	RE

JOB NO	22.963
DRAWING NO	PL0314
REV	-

S
& P