





Elevation B
1:50

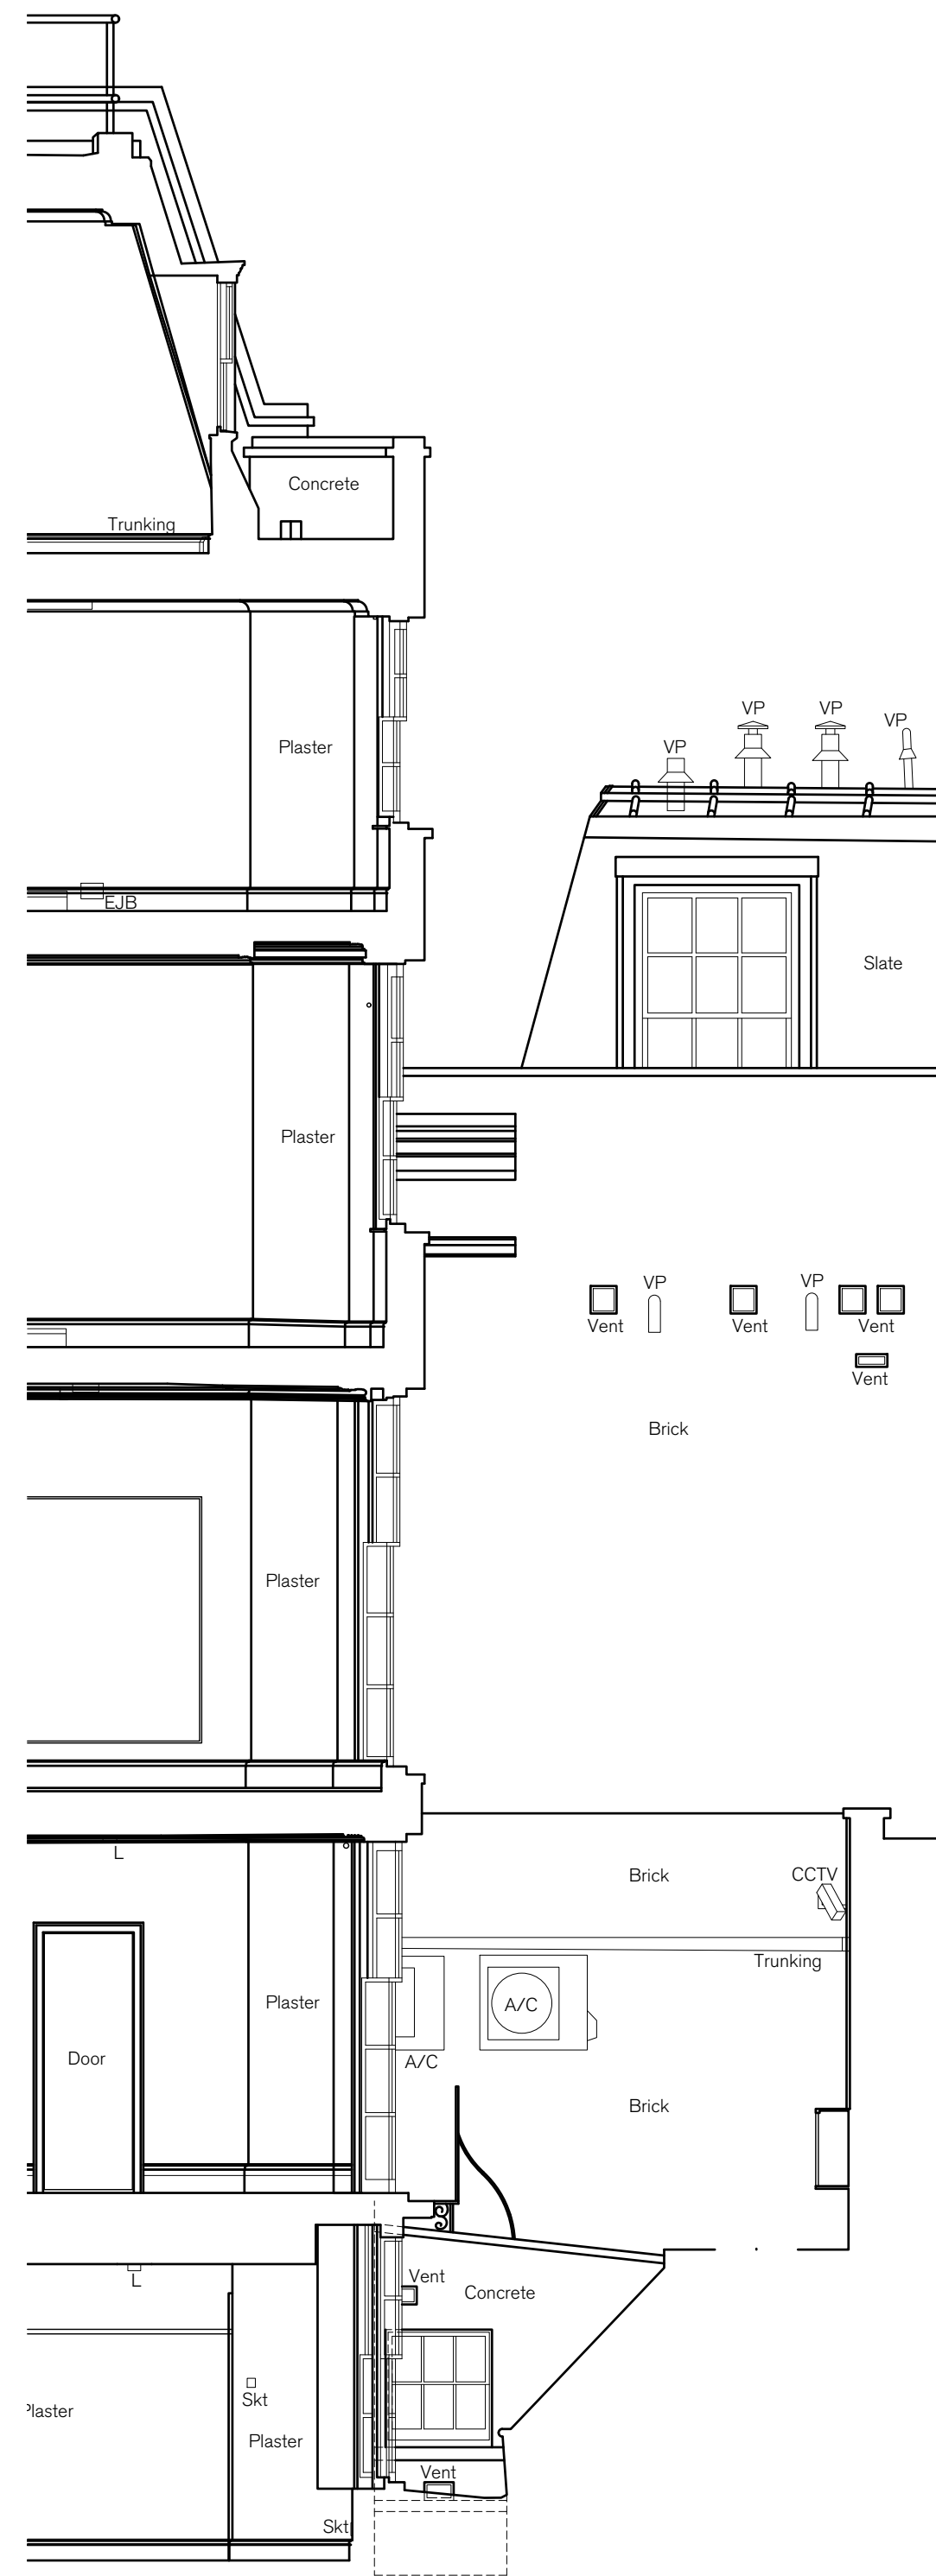

Elevation C
1:50

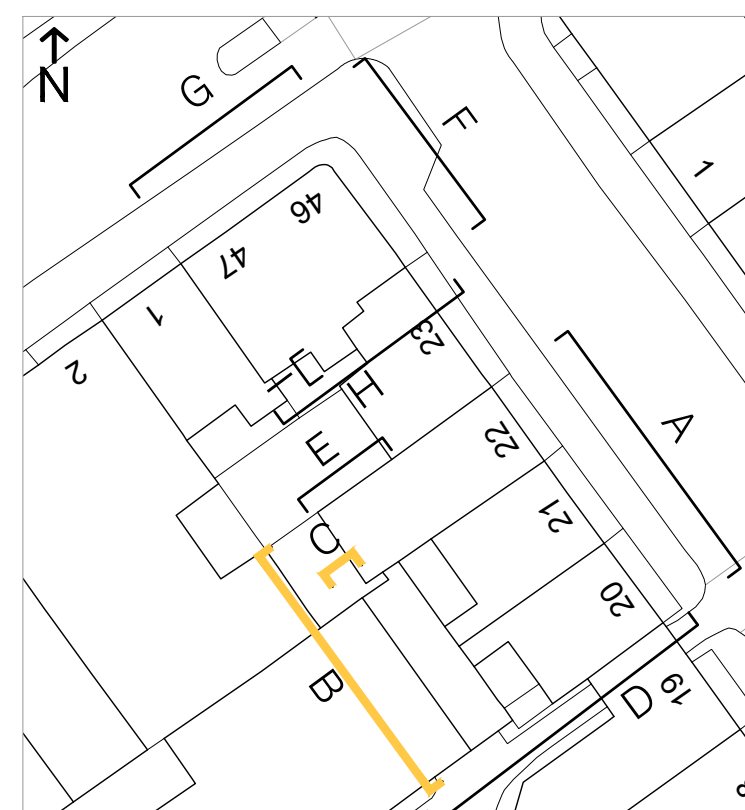

1:50
0 1 2 3 4 5m

SPRATLEY & PARTNERS
7 CENTENARY BUSINESS PARK, STATION ROAD, HENLEY-ON-THAMES, OXFORDSHIRE RG9 1DS. 01491 411277
ISSUED ONLY FOR THE PURPOSE INDICATED. THIS DRAWING TO BE READ IN CONJUNCTION WITH ALL CONSULTANTS
INFORMATION. ALL DIMENSIONS TO BE CHECKED ON SITE. THIS DRAWING IS COPYRIGHT.

REV.	ISSUED	DESCRIPTION
A	XXXXXXX	General updating.

DRAWN	CHECKED
JDO	RE

PROJECT
HOLBORN LINKS
EXTERNAL WORKS

DESCRIPTION
20-22 SP EXISTING
REAR ELEVATIONS

DATE
MAR '22
SCALE AT A1
1:50

JOB NO
22.963

STATUS
PRELIMINARY

DRAWING NO
PL0551

DRAWN	CHECKED
CW	CK

REV
A

S
& P