




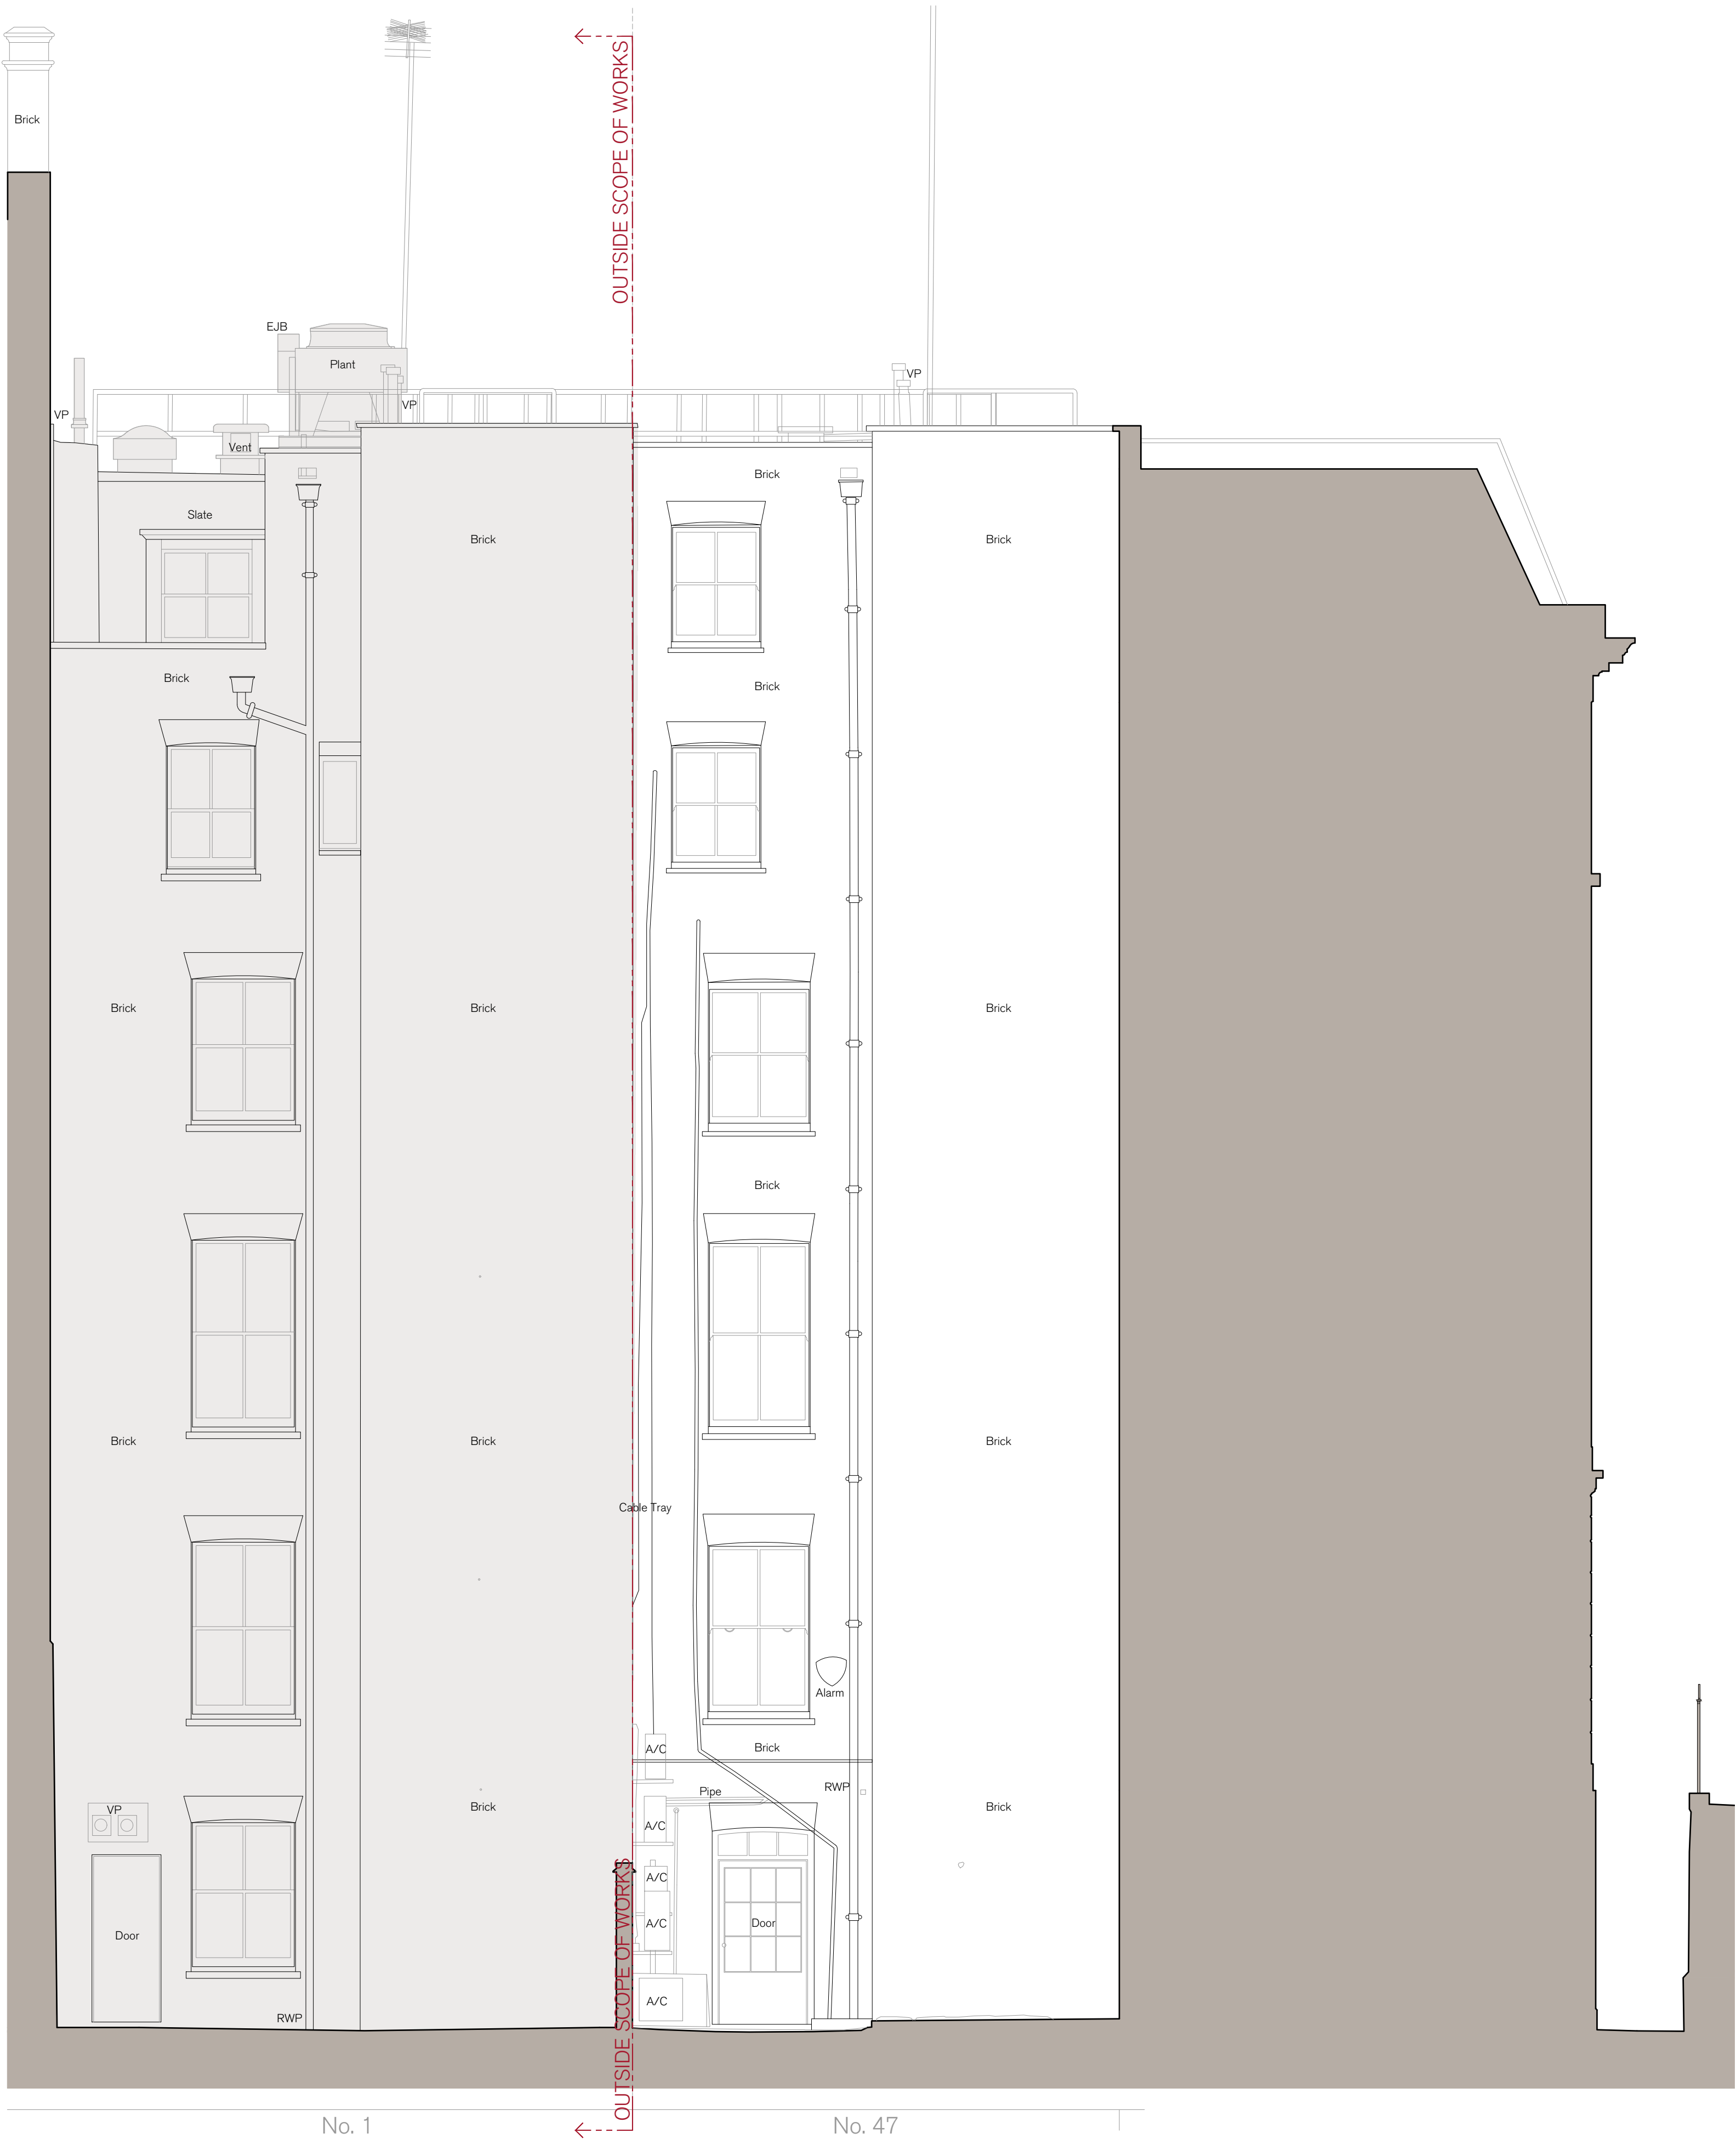

Elevation H
1:50

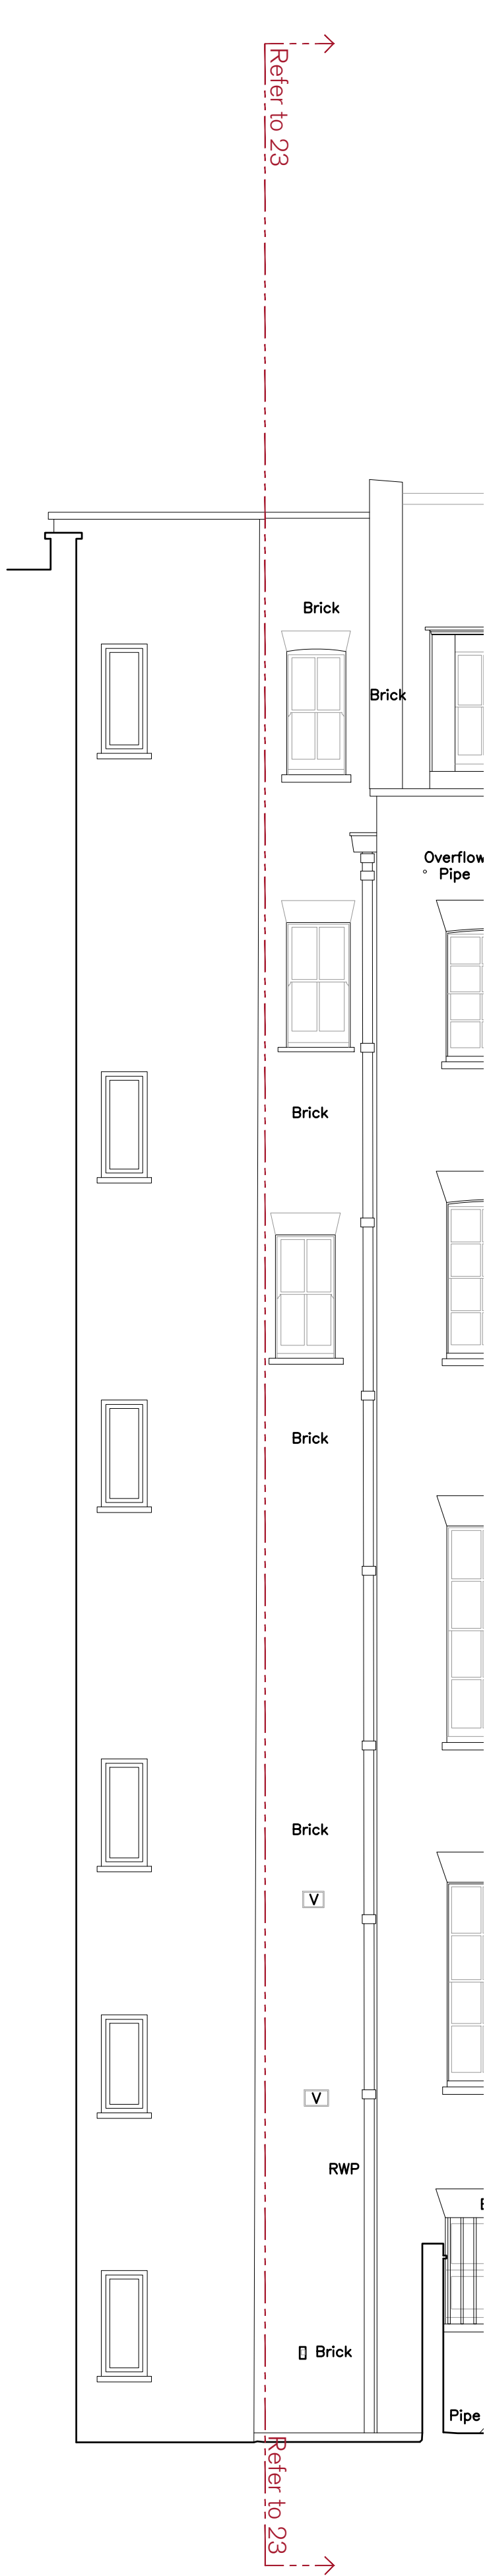

Elevation I
1:50

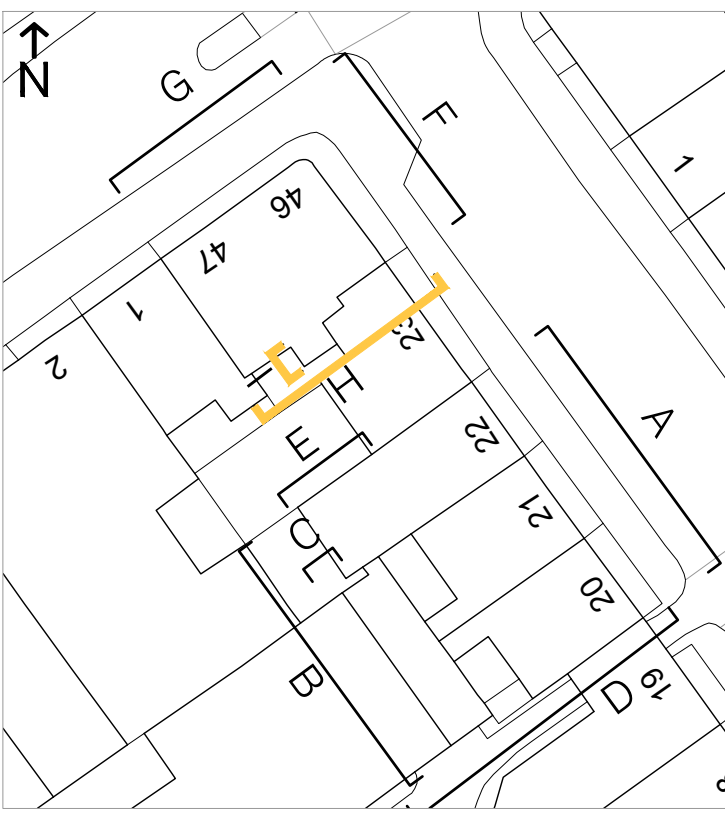

1:50
0 1 2 3 4 5m

SPRATLEY & PARTNERS
7 CENTENARY BUSINESS PARK, STATION ROAD, HENLEY-ON-THAMES, OXFORDSHIRE RG9 1DS. 01491 411277
ISSUED ONLY FOR THE PURPOSE INDICATED. THIS DRAWING IS TO BE READ IN CONJUNCTION WITH ALL CONSULTANTS
INFORMATION. ALL DIMENSIONS TO BE CHECKED ON SITE. THIS DRAWING IS COPYRIGHT.

REV.	ISSUED	DESCRIPTION	DRAWN	CHECKED
-	-	-	-	-
-	-	-	-	-
-	-	-	-	-

PROJECT HOLBORN LINKS EXTERNAL WORKS	DESCRIPTION 46-47 BS EXISTING REAR ELEVATIONS	DATE MAR '22	SCALE AT A1 1:50	JOB NO 22.963
CLIENT EDR	DRAWN CW	CHECKED RE	REV -	DRAWING NO PL0555

S
& P