



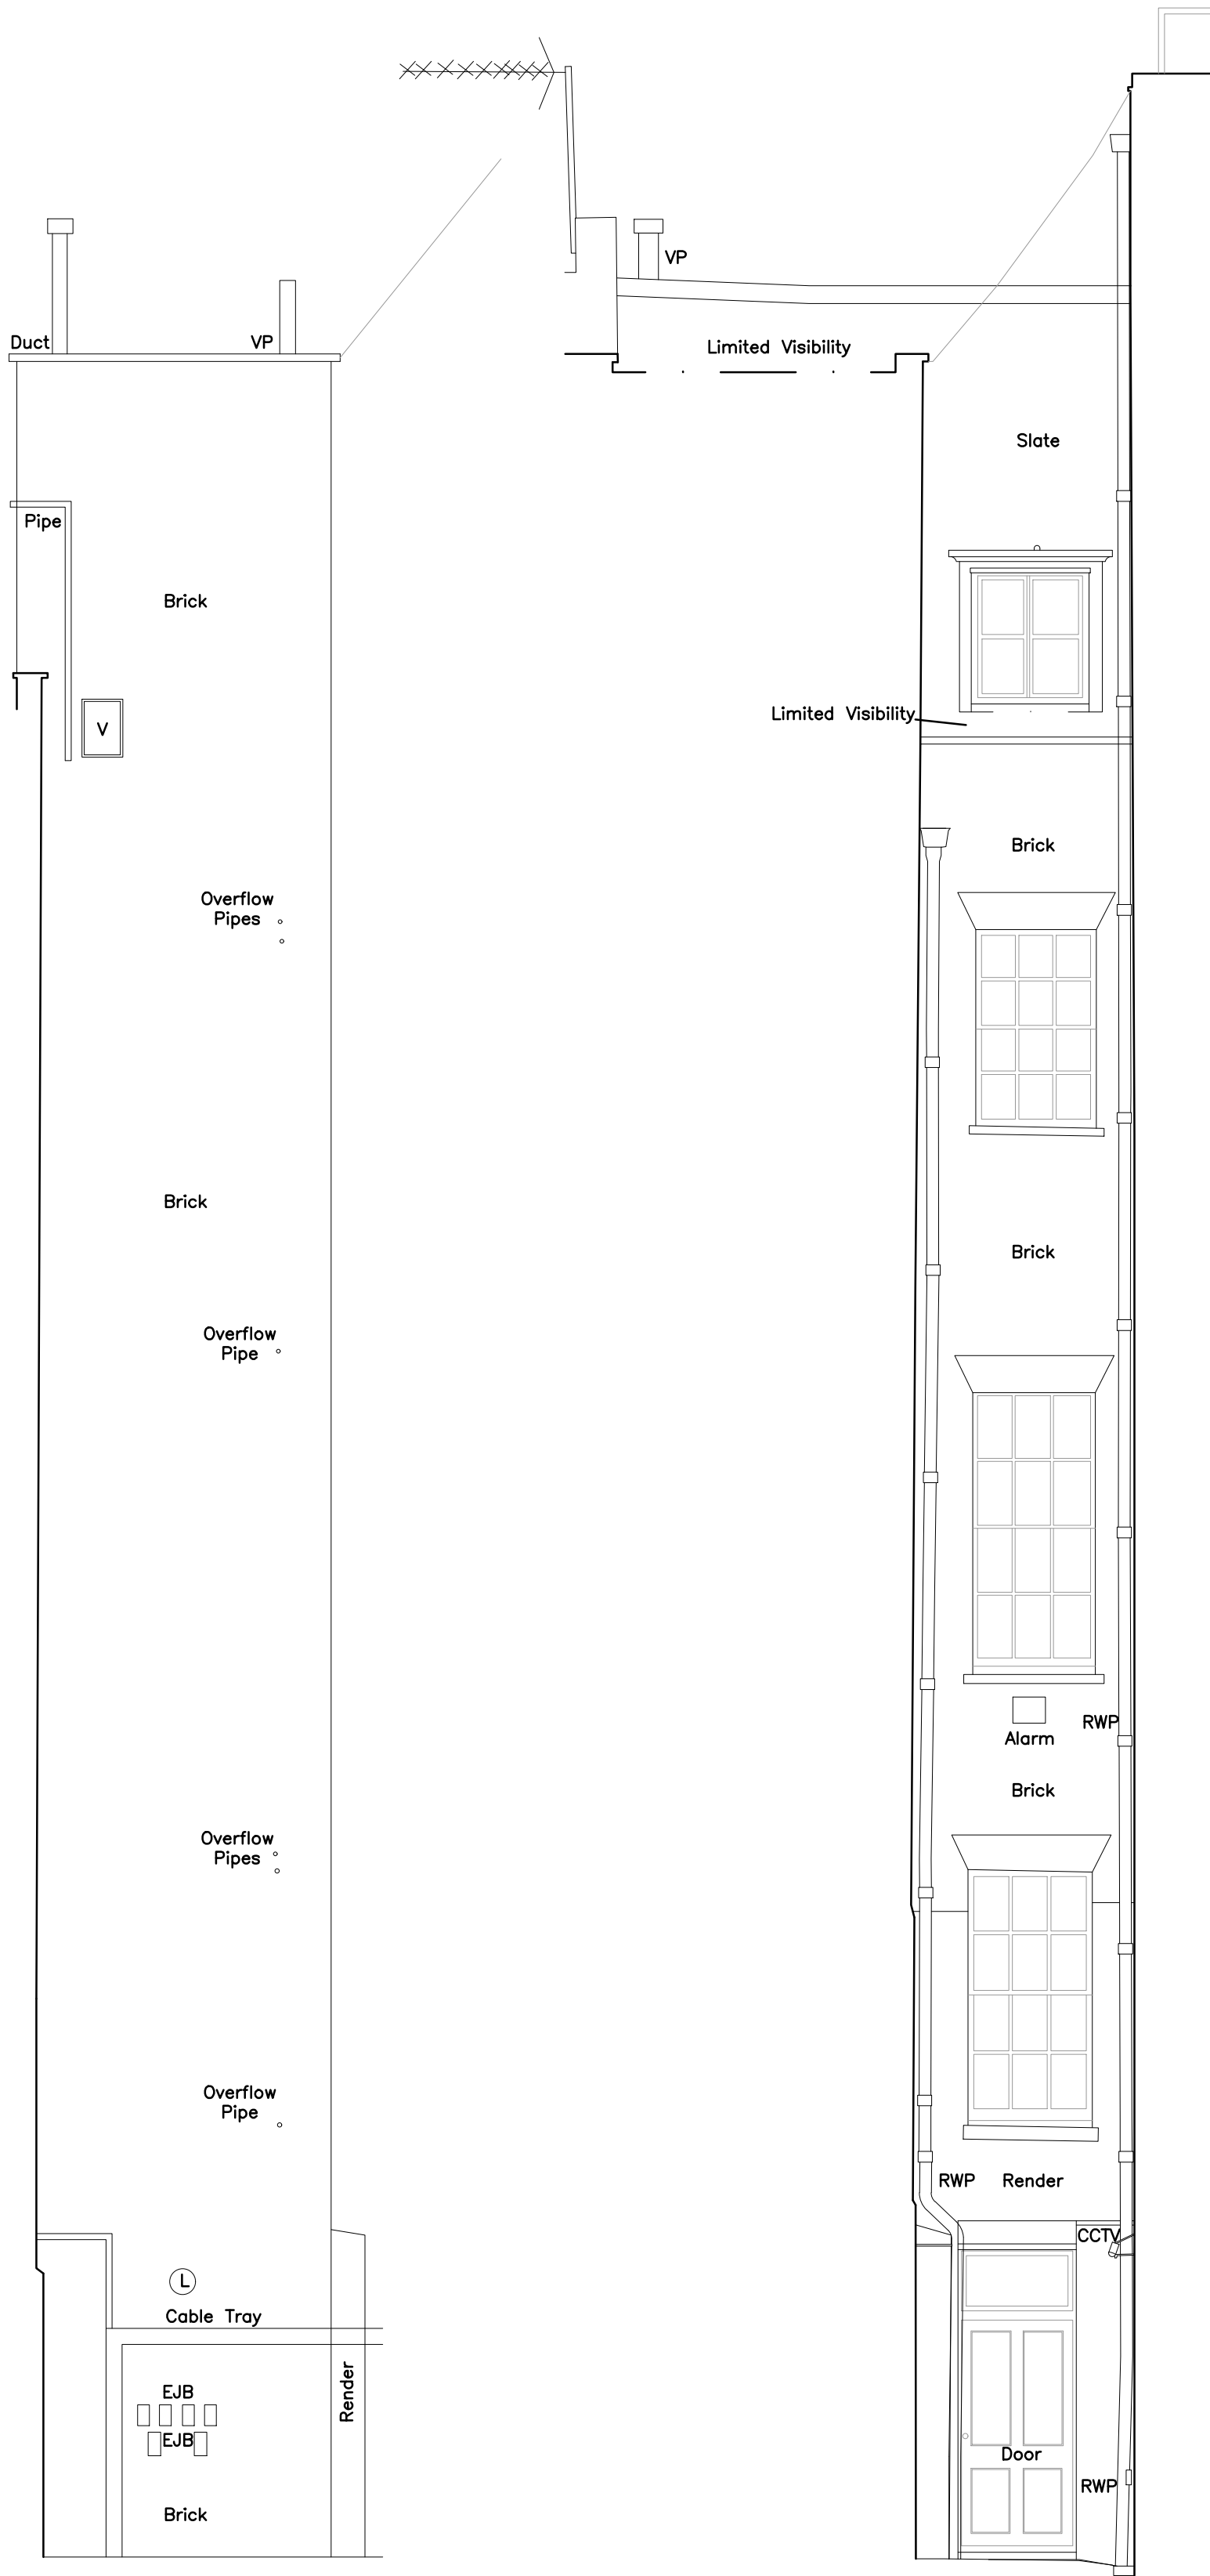


Elevation B1
1:50

Elevation B2
1:50

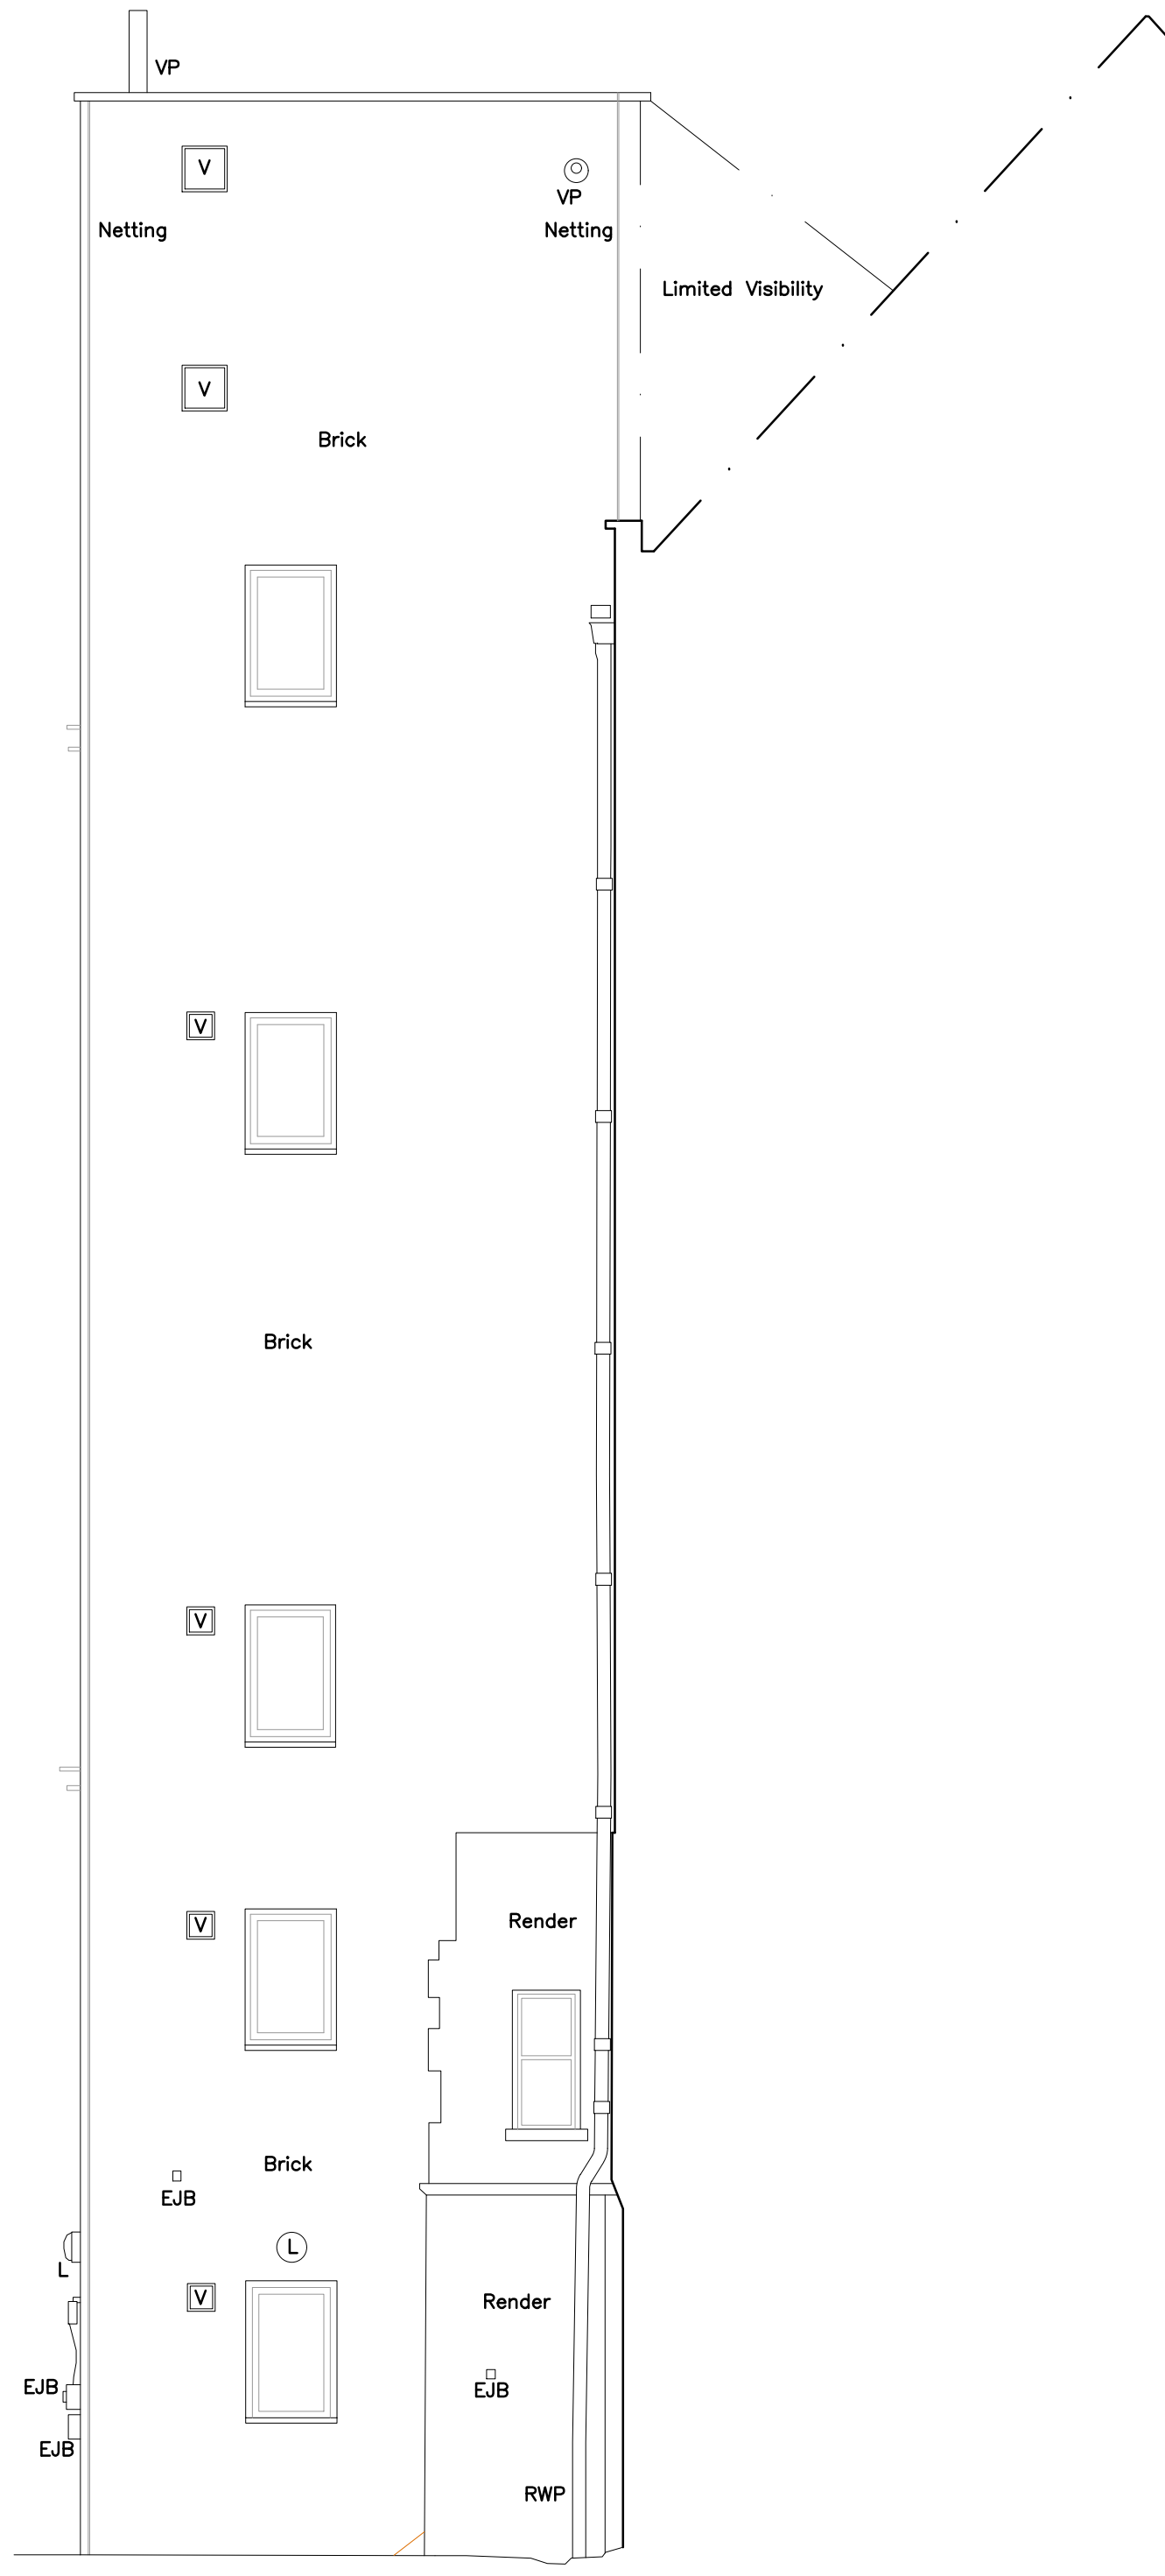

Elevation C
1:50

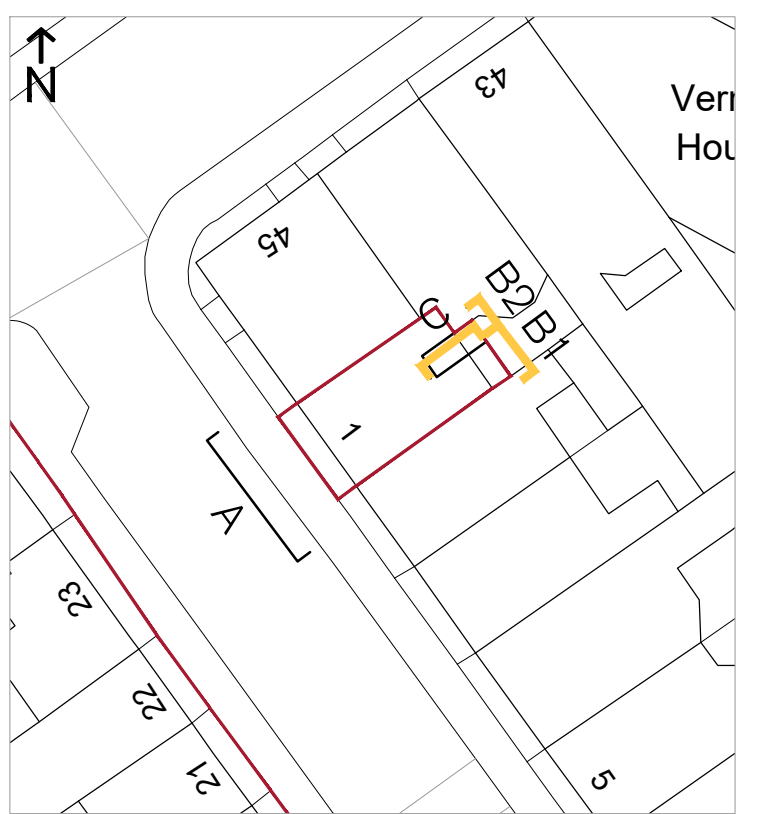

1:50
0 1 2 3 4 5m

SPRATLEY & PARTNERS
7 CENTENARY BUSINESS PARK, STATION ROAD, HENLEY-ON-THAMES, OXFORDSHIRE RG9 1DS. 01491 411277
ISSUED ONLY FOR THE PURPOSE INDICATED. THIS DRAWING TO BE READ IN CONJUNCTION WITH ALL CONSULTANTS
INFORMATION. ALL DIMENSIONS TO BE CHECKED ON SITE. DO NOT SCALE. THIS DRAWING IS COPYRIGHT.

REV.	ISSUED	DESCRIPTION	DRAWN	CHECKED
-	-	-	-	-
-	-	-	-	-
-	-	-	-	-

PROJECT HOLBORN LINKS EXTERNAL WORKS	DESCRIPTION 1 SP EXISTING REAR ELEVATIONS
CLIENT EDR	

DATE MAR '22	SCALE AT A1 1:50	JOB NO 22963
STATUS PRELIMINARY	DRAWING NO PL0591	REV -
DRAWN JO	CHECKED RE	

S
& P