


Existing roof plan

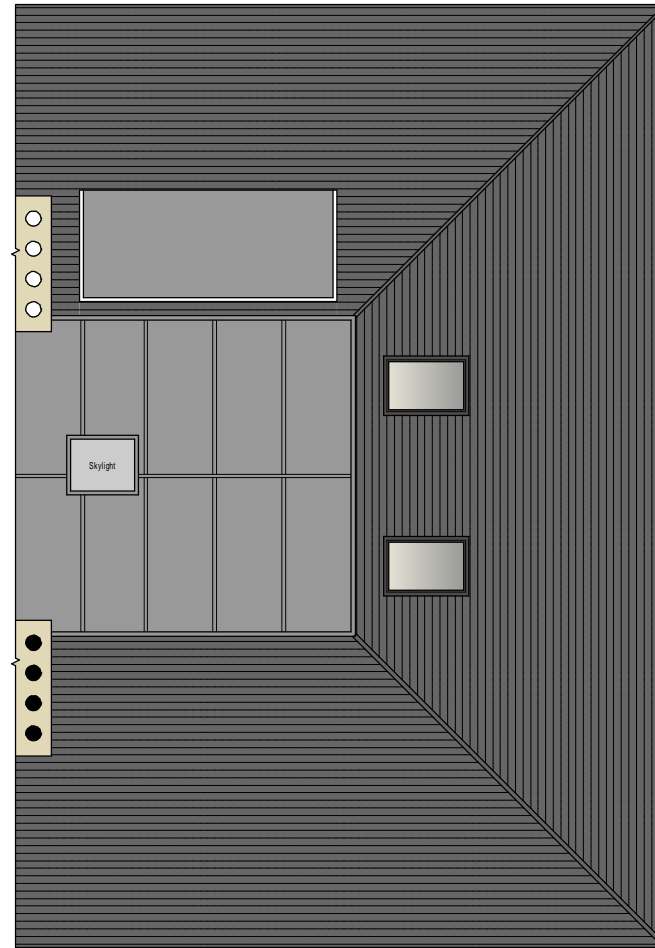

Proposed roof plan

Feb 2022	Rear dormer reduced in size and redesigned to be of similar character to the existing house	APL
Date	Amendment	Drawn


ADDRESS
 Second floor flat
 34 Upper Park Road
 Belsize Park
 London NW3 2UT

PROJECT
 Proposed loft extension

DRAWING TITLE
 Roof plans

P. D. Associates
 Architectural Designers & Building Surveyors
 020 8351 3520
 07745000832
peterwester@pdassoccs.co.uk

DWG REF: 34UPR/NW3	DWG NO: 3	
SCALE 1:50 @ A2 1:100 @ A4	DRAWN BY APL	REV. B
DATE AUGUST 2021		
Copyright of P. D. Associates		

 

All dimensions to be checked on site. DO NOT scale from this drawing.