



1 FIRST FLOOR PLAN
SCALE 1:200 @ A3

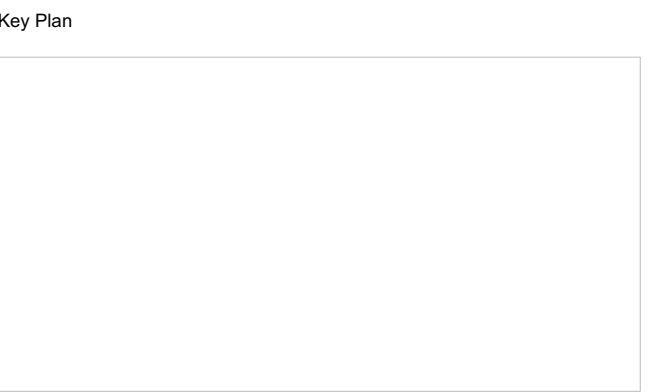

SCALE 1:100 @ A1, 1:200 @ A3

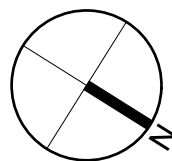

Do not scale from this drawing.
Check drawing on receipt and immediately report any discrepancies to the Architect.
Verify all dimensions and levels on site prior to construction.
The contents of this drawing are Stiff + Trevillion Architects LLP copyright and shall not be re-used without their written permission.

Notes

| | | | |
|------|----------|---------------------|------|
| A | 14/04/22 | Issued for planning | |
| Rev. | Date | Approved | Note |

Stiff + Trevillion
Stiff + Trevillion Architects Ltd
16 Woodfield Road
London W9 2BE
T +44(0)20 8960 5550
mail@stiffandtrevillion.com
www.stiffandtrevillion.com

Client
105 Judd Street Ltd

Project
**105 Judd Street
WC1H 9NE**

Drawing Title
EXISTING FIRST FLOOR PLAN

| | | | |
|----------------|----------------|------------|------------|
| Drawing Status | Drawn | Checked | Revision |
| PLANNING | | | A |
| Project No. | Date | Scale @ A1 | Scale @ A3 |
| 4608 | 13/04/2022 | 1:100 | 1:200 |
| Drawing Number | 4608-07-EX-101 | | |