




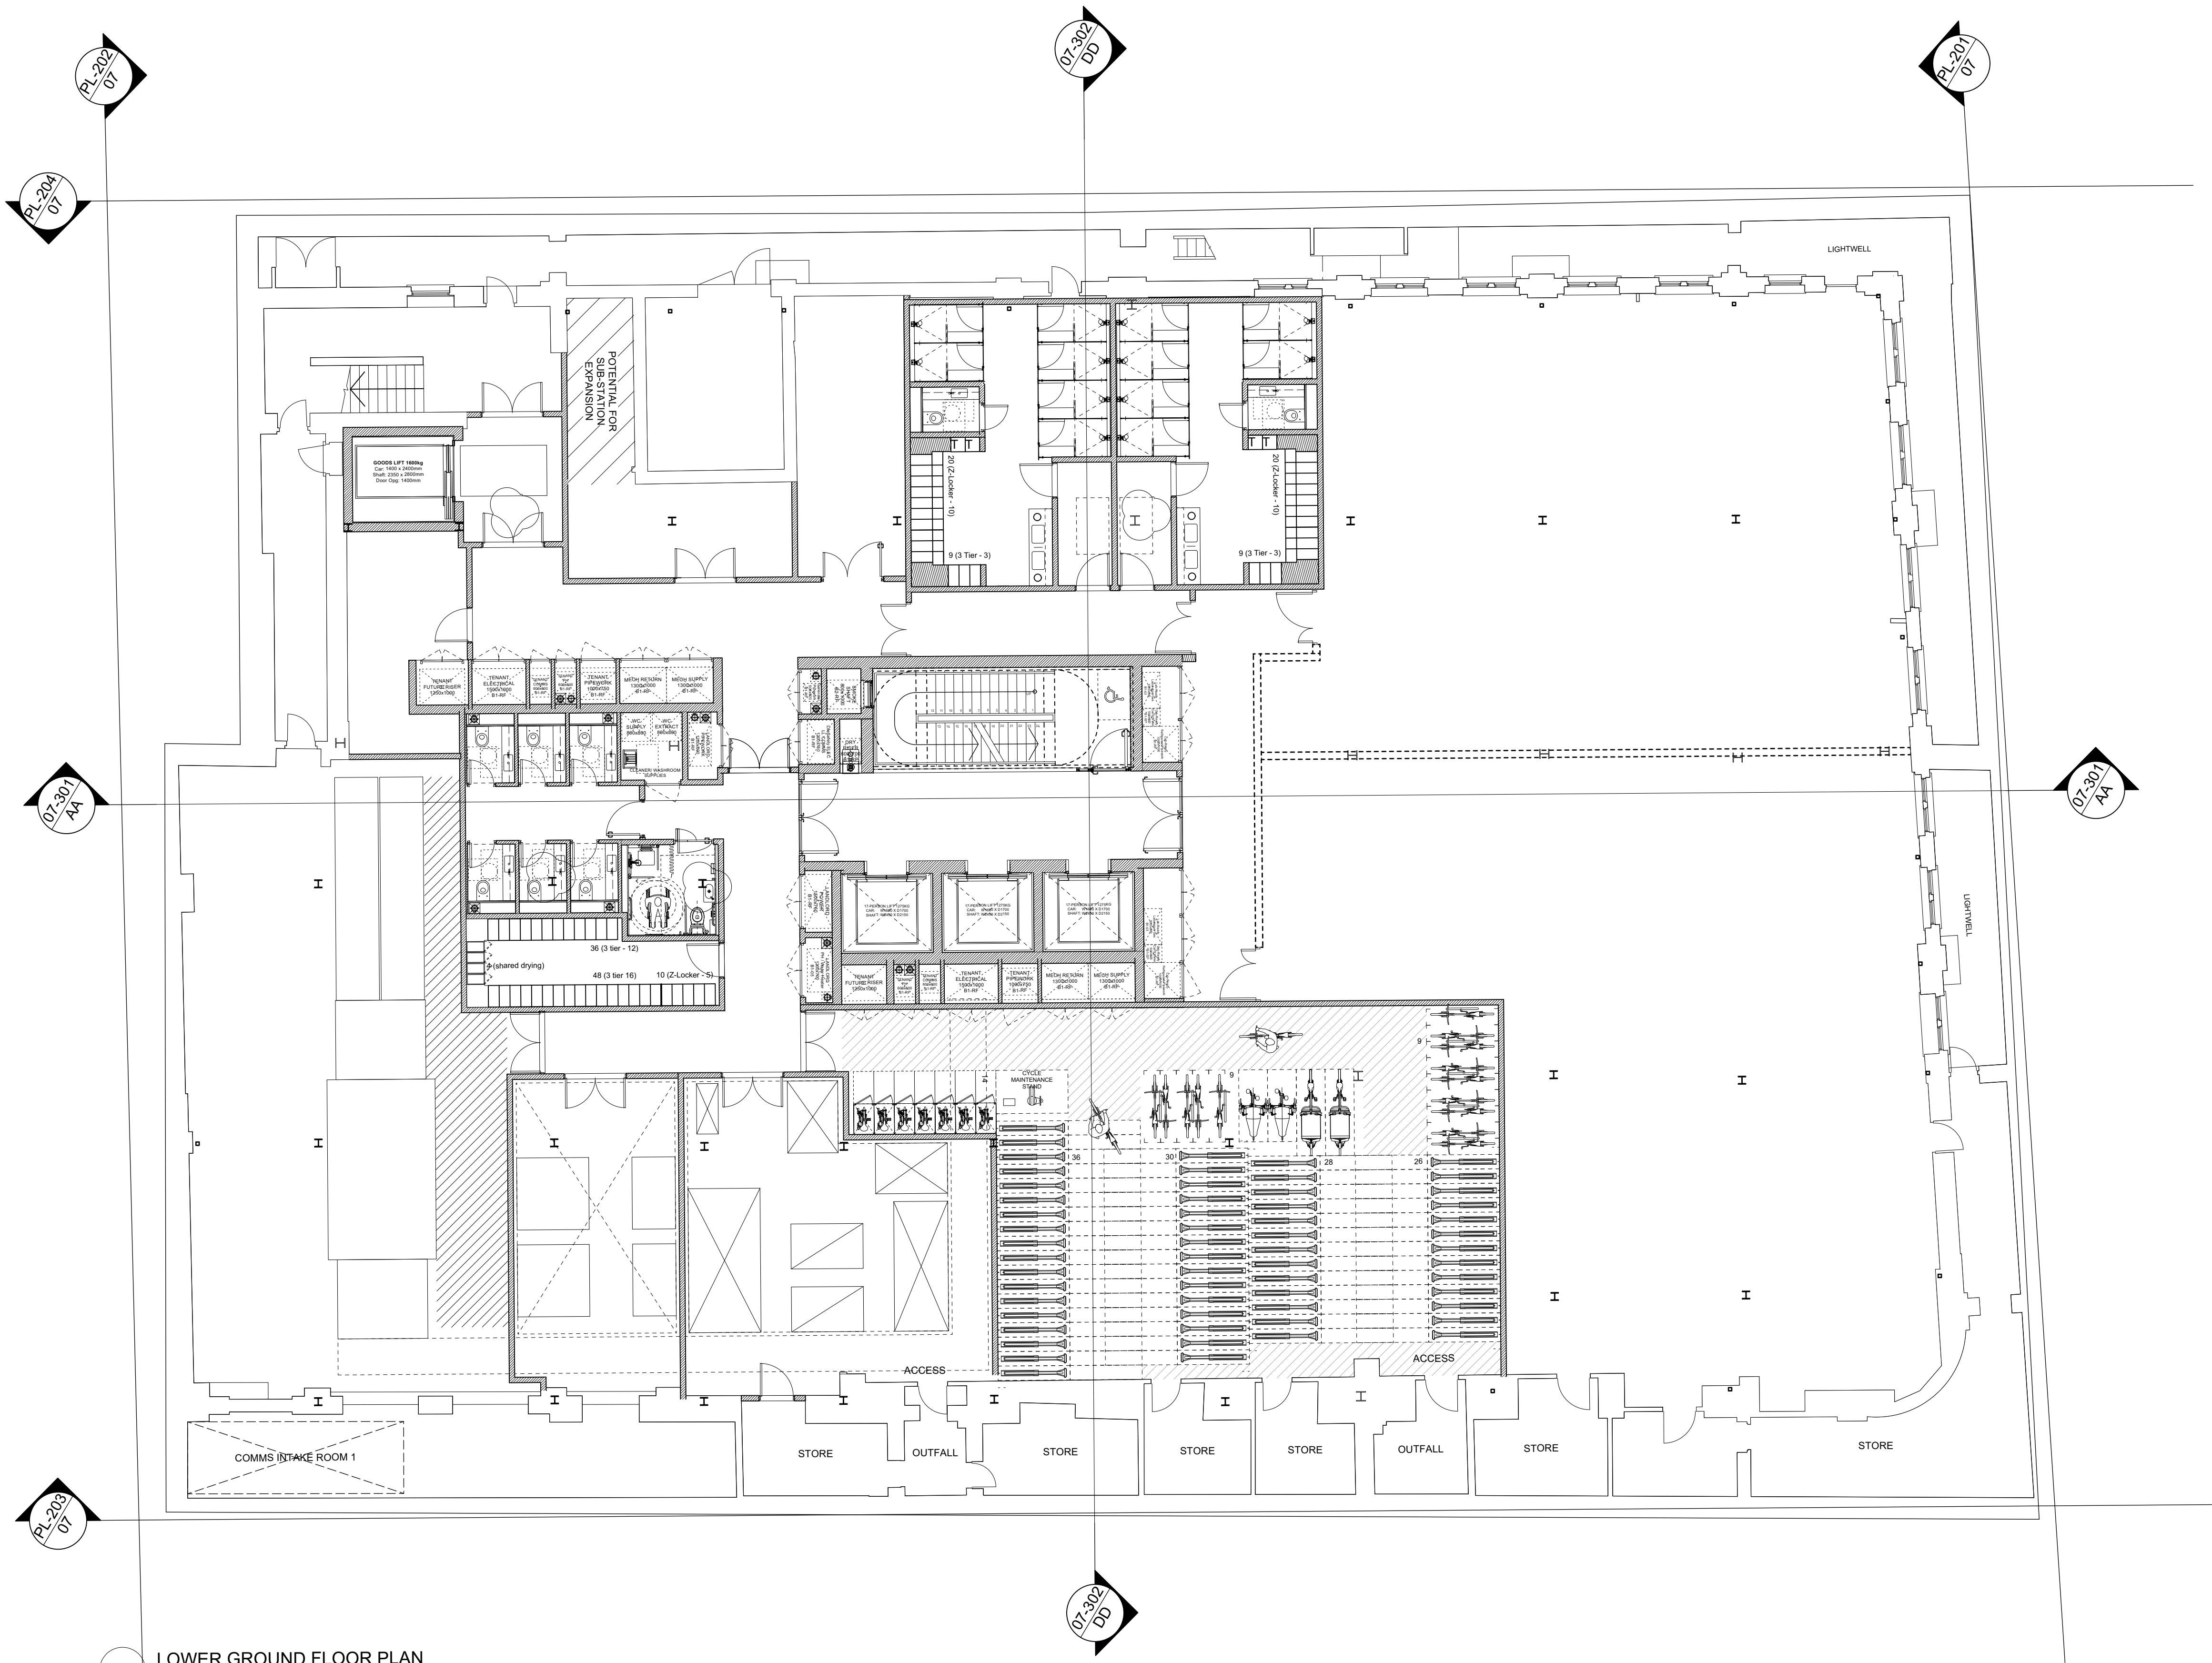

1 LOWER GROUND FLOOR PLAN
SCALE 1:200 @ A3

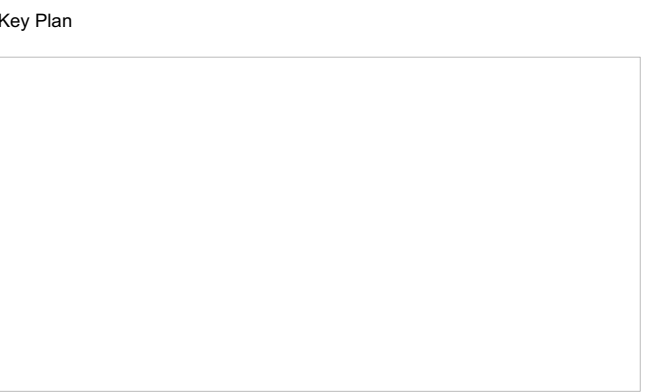

SCALE 1:100 @ A1, 1:200 @ A3

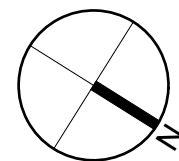

Do not scale from this drawing.
Check drawing on receipt and immediately report any discrepancies to the Architect.
Verify all dimensions and levels on site prior to construction.
The contents of this drawing are Stiff + Trevillion Architects LLP copyright and shall not be re-used without their written permission.

Notes

Rev.	Date	Approved	Note
A	14/04/22		Issued for planning

Stiff + Trevillion

Stiff + Trevillion Architects Ltd
16 Woodfield Road
London W9 2BE
T +44(0)20 8960 5550
mail@stiffandtrevillion.com
www.stiffandtrevillion.com

Client
105 Judd Street Ltd

Project
105-121 Judd Street,
WC1H 9NE

Drawing Title
PROPOSED LOWER GROUND
FLOOR PLAN

Drawing Status	Drawn	Checked	Revision
PLANNING			A
Project No.	Date	Scale @ A1	Scale @ A3
4608	13/04/2022	1:100	1:200
Drawing Number	4608-07-GA-099		