

Copyright: All rights reserved. This drawing must not be reproduced without permission.


Only the original drawing should be relied upon. Contractors, sub-contractors and suppliers must verify all dimensions on site before commencing any work or making any shop drawings.

All shop drawings to be submitted to the architect for comment prior to fabrication.



This drawing is to be read in conjunction with the architect's specification, bills of quantities / schedules, structural, mechanical & electrical drawings and all discrepancies are to be reported to the architect.

Do not scale from this drawing. Dimensions are in millimetres unless otherwise stated.



NOTES

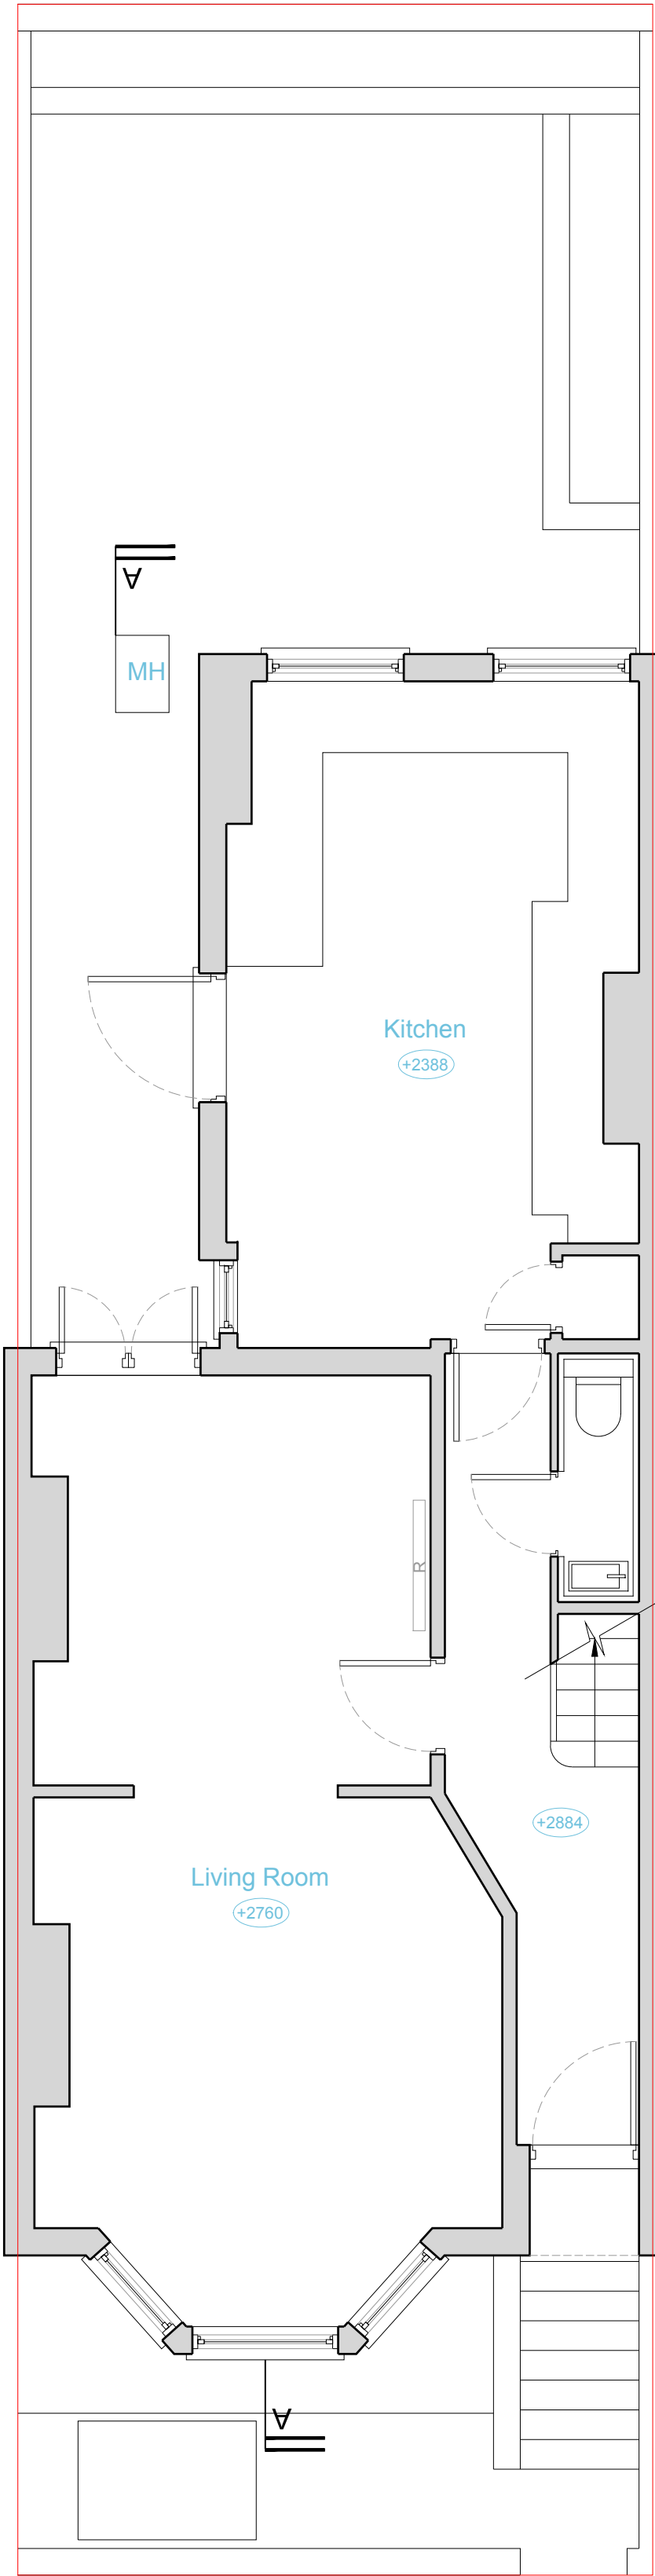

EXISTING GROUND FLOOR PLAN

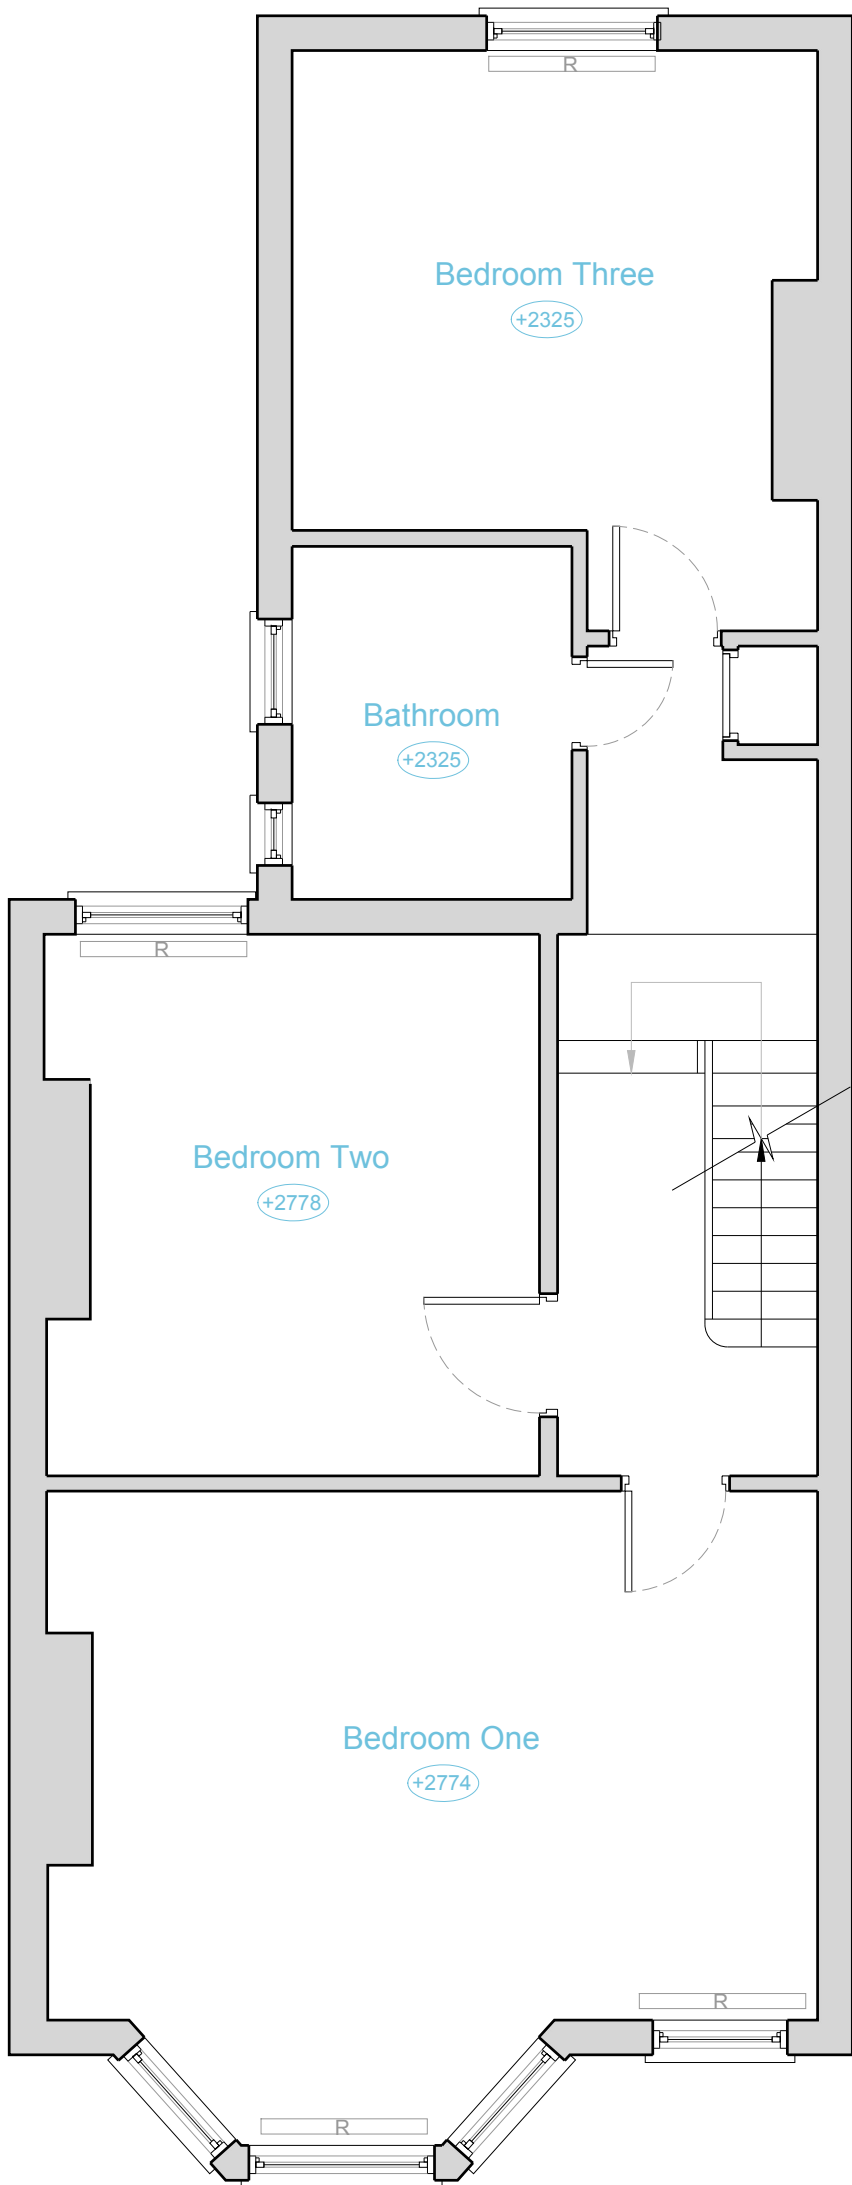 

EXISTING FIRST FLOOR PLAN

  

OPEN london  
architecture • surveying • interior design  
www.openlondon.uk.com  
mail@openlondon.uk.com

Mermaid House  
2 Puddle Dock  
Blackfriars  
EC4V 3DB  
t: 020 7332 2888

project 21 Constantine Road London, NW3 2LN			
client Jesse Leary			
drawing title Existing Ground & First Floor Plans			
drawing status Survey			
scale 1:50 @ A1 1:100 @ A3	date 04/02/21	drawn by	checked by
job no. 21005	drawing no. 002	revision P2	