

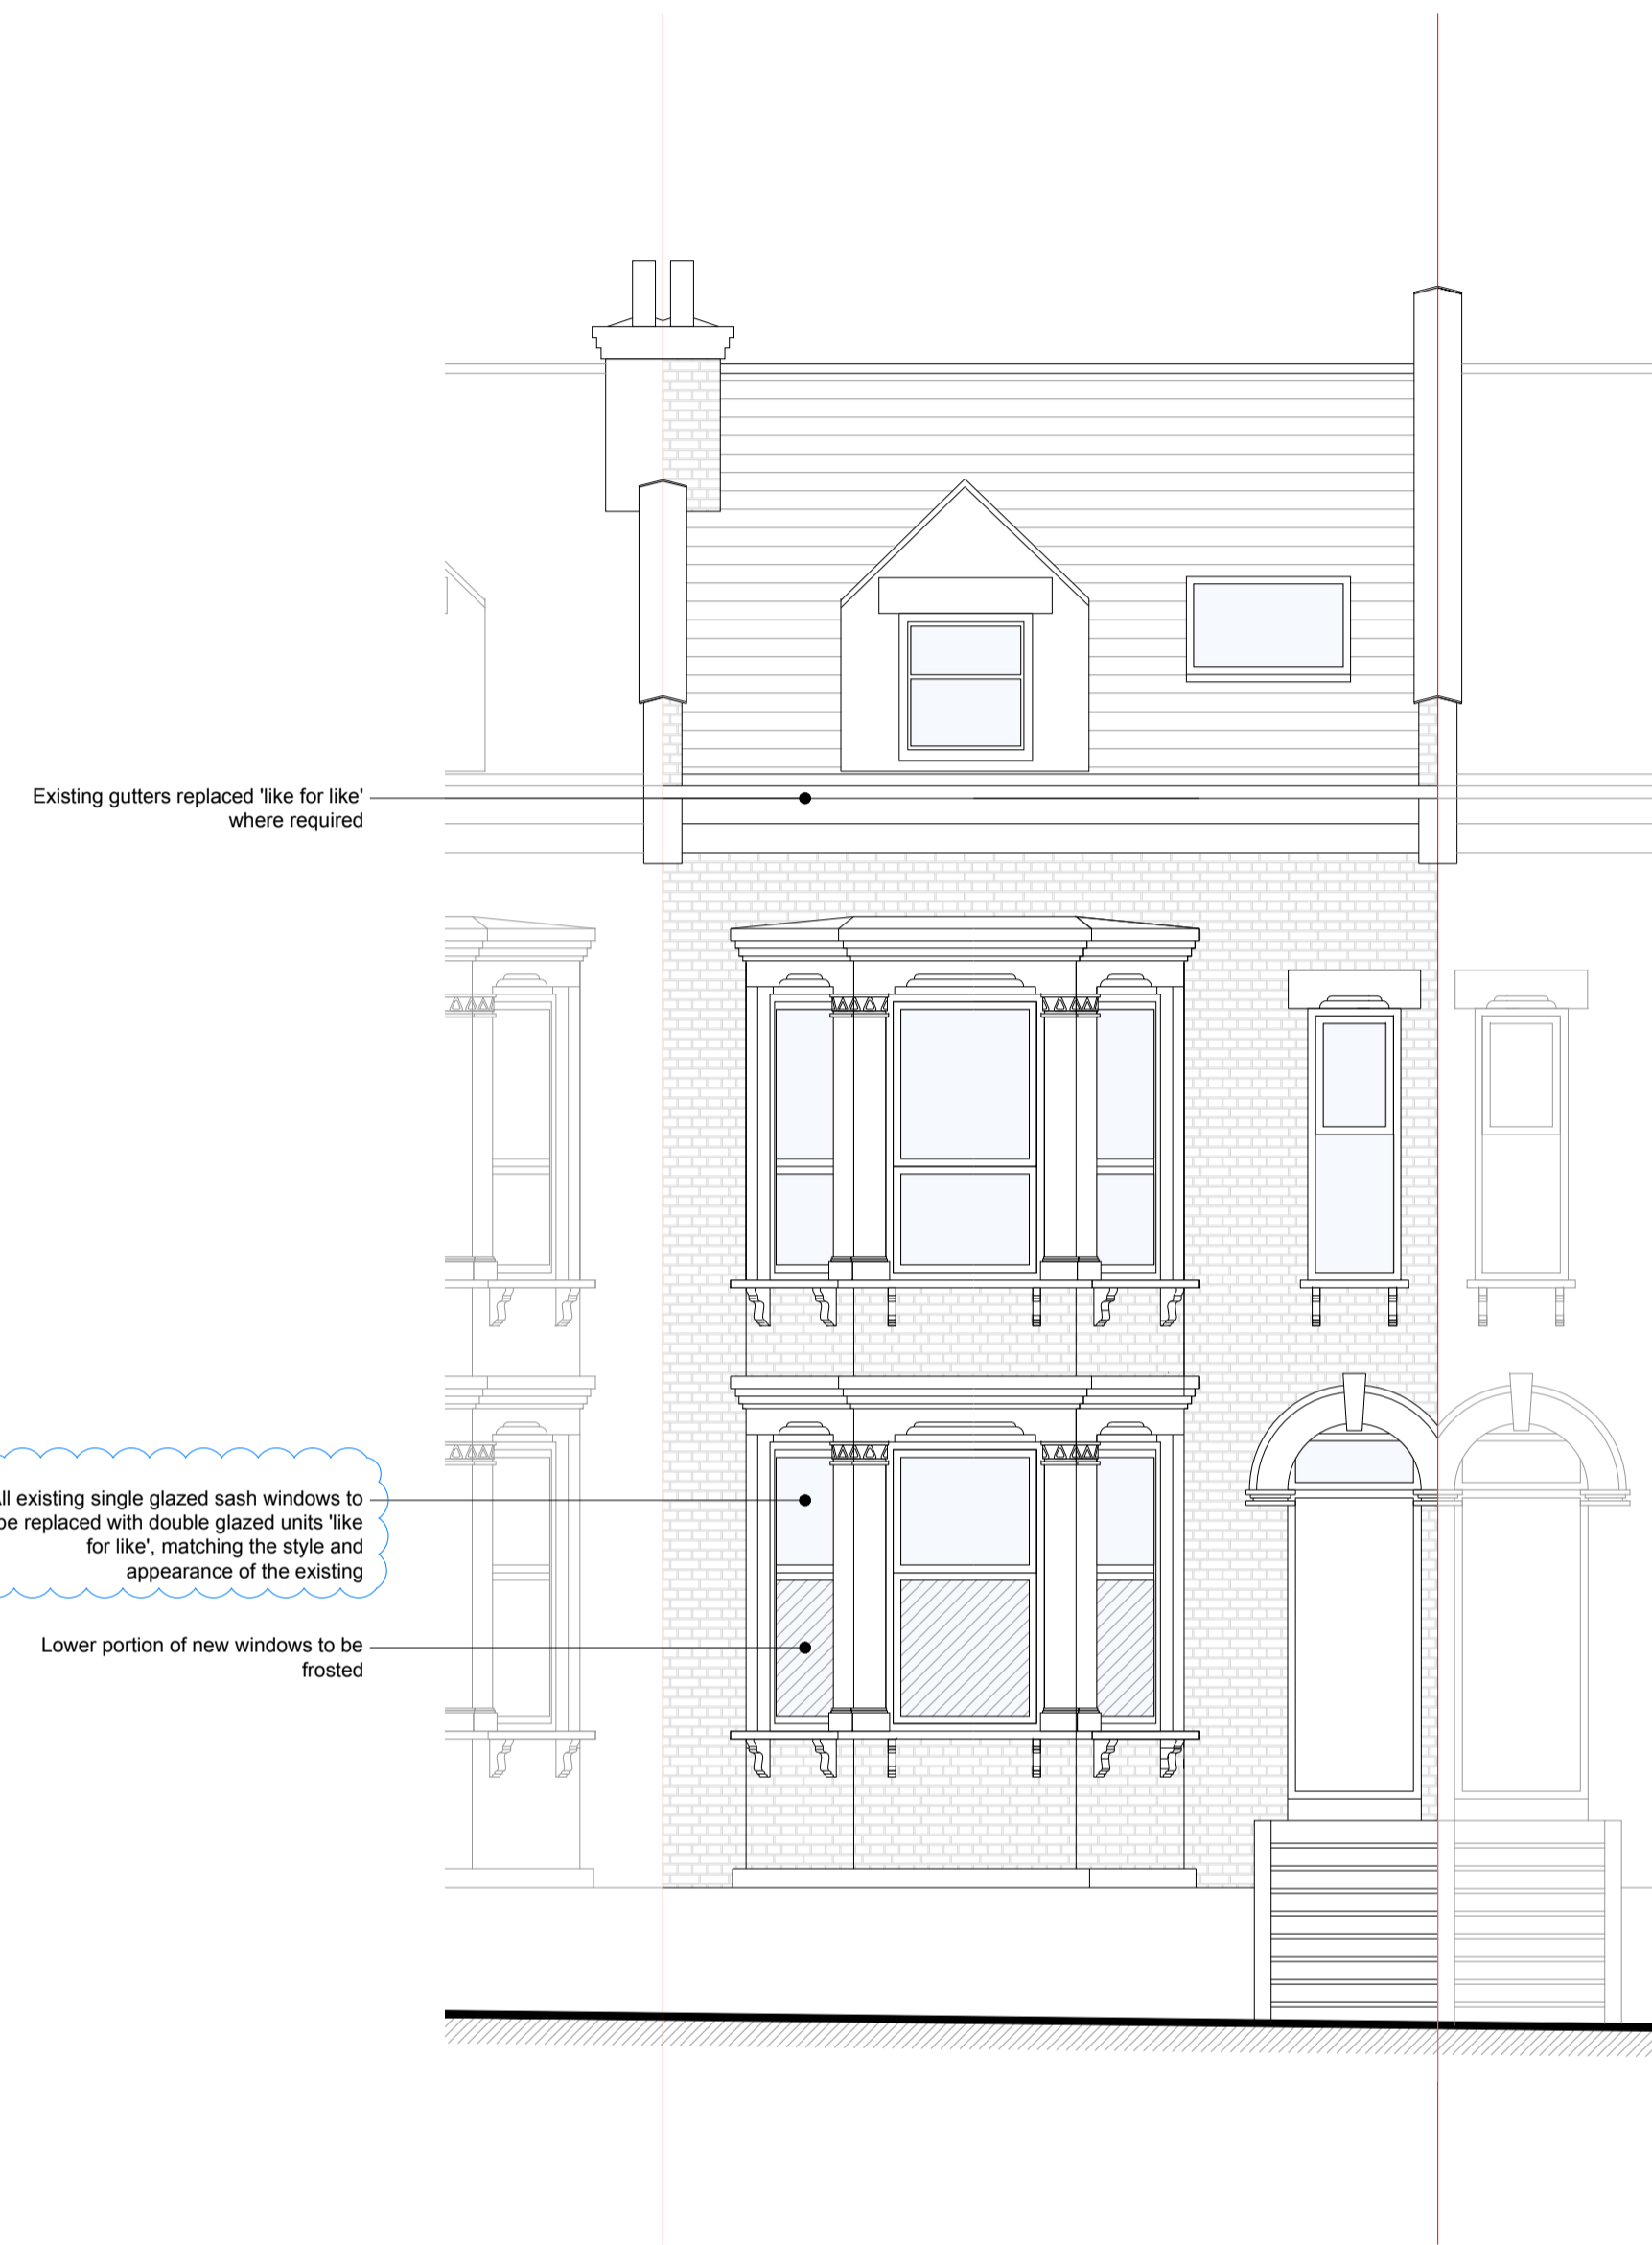


Copyright: All rights reserved. This drawing must not be reproduced without permission.
 Only the original drawing should be relied upon. Contractors, sub-contractors and suppliers must verify all dimensions on site before commencing any work or making any shop drawings.
 All shop drawings to be submitted to the architect for comment prior to fabrication.
 This drawing is to be read in conjunction with the architect's specification, bills of quantities / schedules, structural, mechanical & electrical drawings and all discrepancies are to be reported to the architect.
 Do not scale from this drawing. Dimensions are in millimetres unless otherwise stated.


NOTES

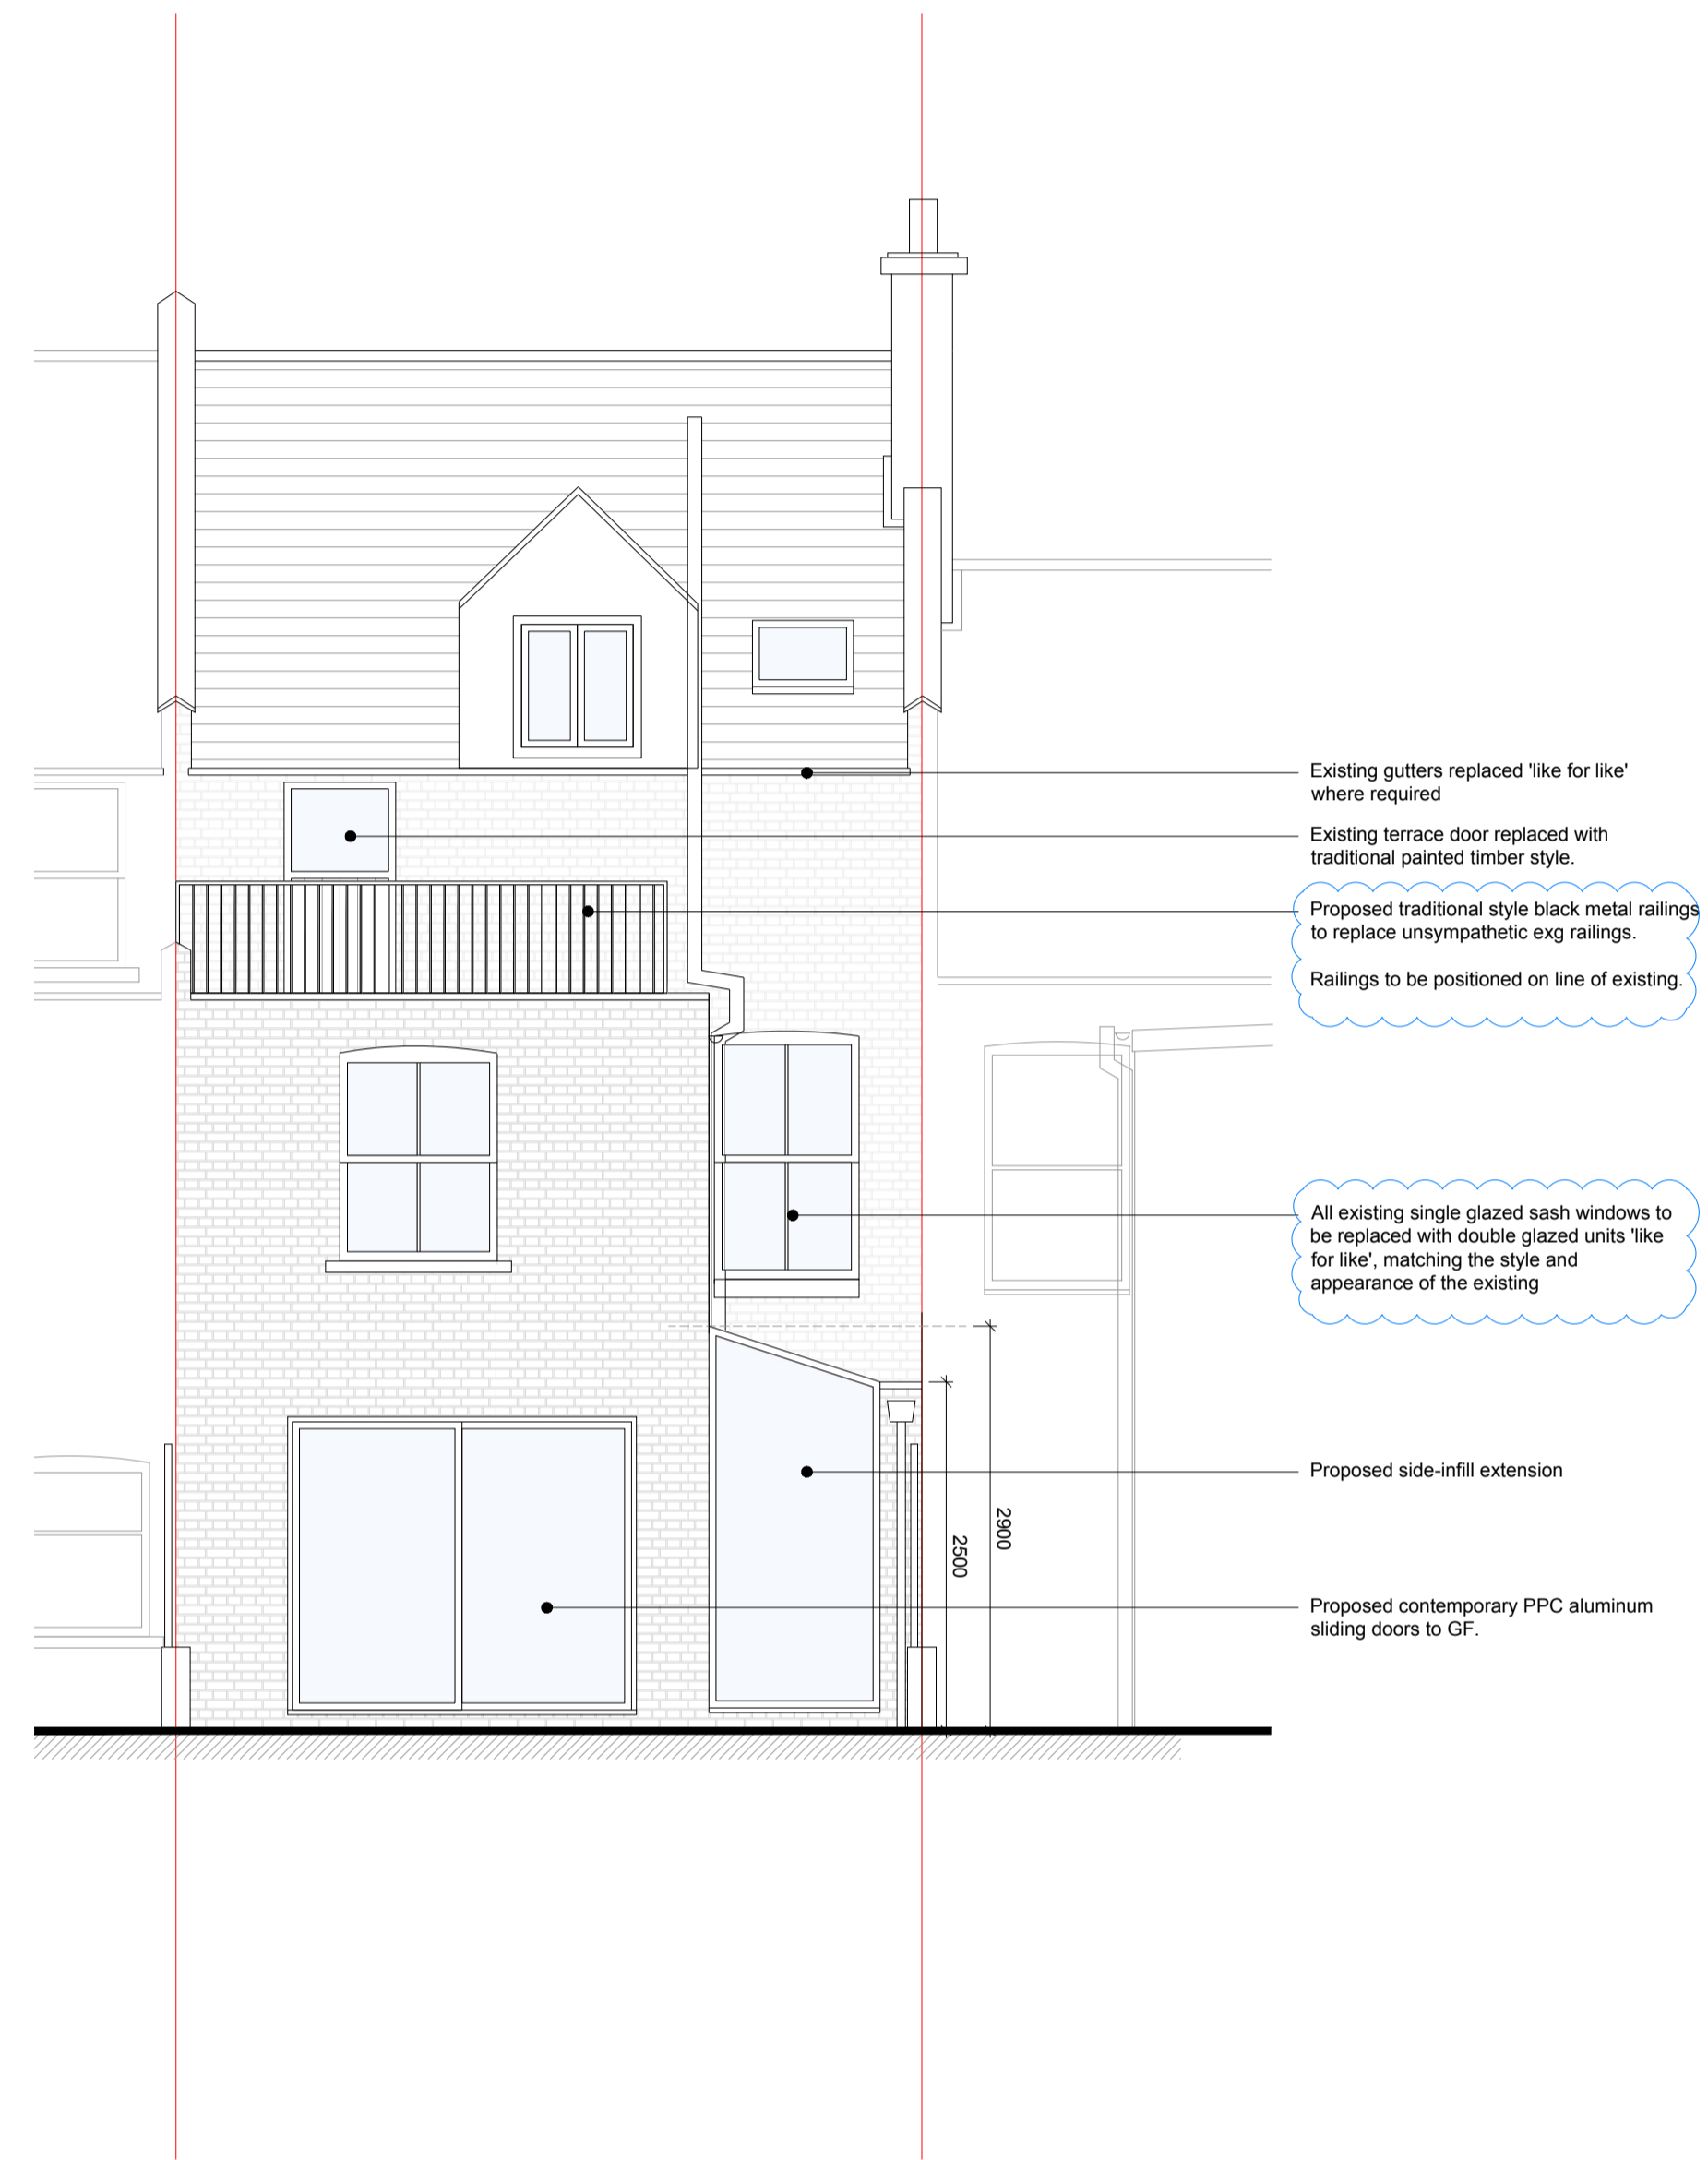

PROPOSED FRONT ELEVATION

 

PROPOSED REAR ELEVATION

 

OPEN london
 architecture • surveying • interior design
 www.openlondon.uk.com
 mail@openlondon.uk.com

Mermaid House
 2 Puddle Dock
 Blackfriars
 EC4V 3DB

t: 020 7332 2888

project
 21 Constantine Road
 London, NW3 2LN

client
 Jesse Leary

drawing title
 Proposed Front & Rear Elevations

drawing status
 Survey

scale	date	drawn by	checked by
1:50 @ A1	04/02/21		
1:100 @ A3			

job no.	drawing no.	revision
21005	009	P2