






1 LONG SECTION
E04

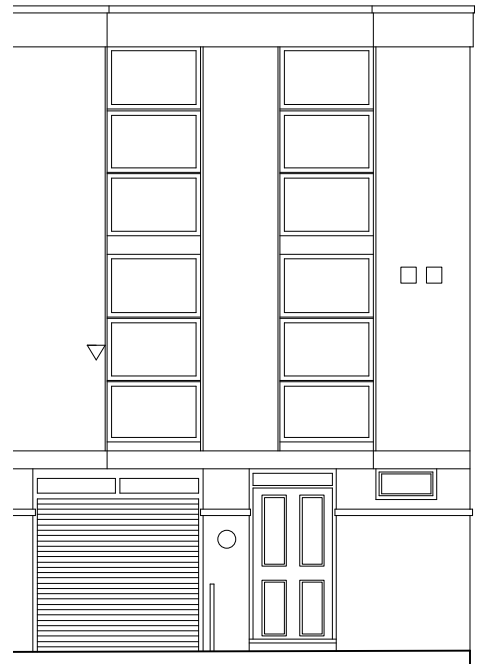

2 FRONT ELEVATION
E04

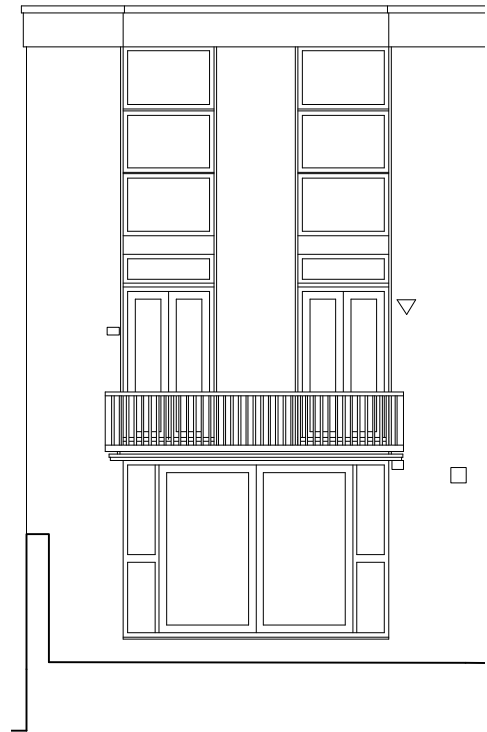

3 BACK ELEVATION
E04

 

DAVID COOK ARCHITECTS 56 Clerkenwell Road London EC1M 5PX Tel: 020 7490 5483 Fax: 020 7490 5486	Client Richard Starr	Scale 1:100 @ A3 Date 11/21 Drawn NM	Drawing Title EXISTING SECTIONS AND ELEVATIONS
	Job Title 105 FELLOWS ROAD	1814 E04A	