




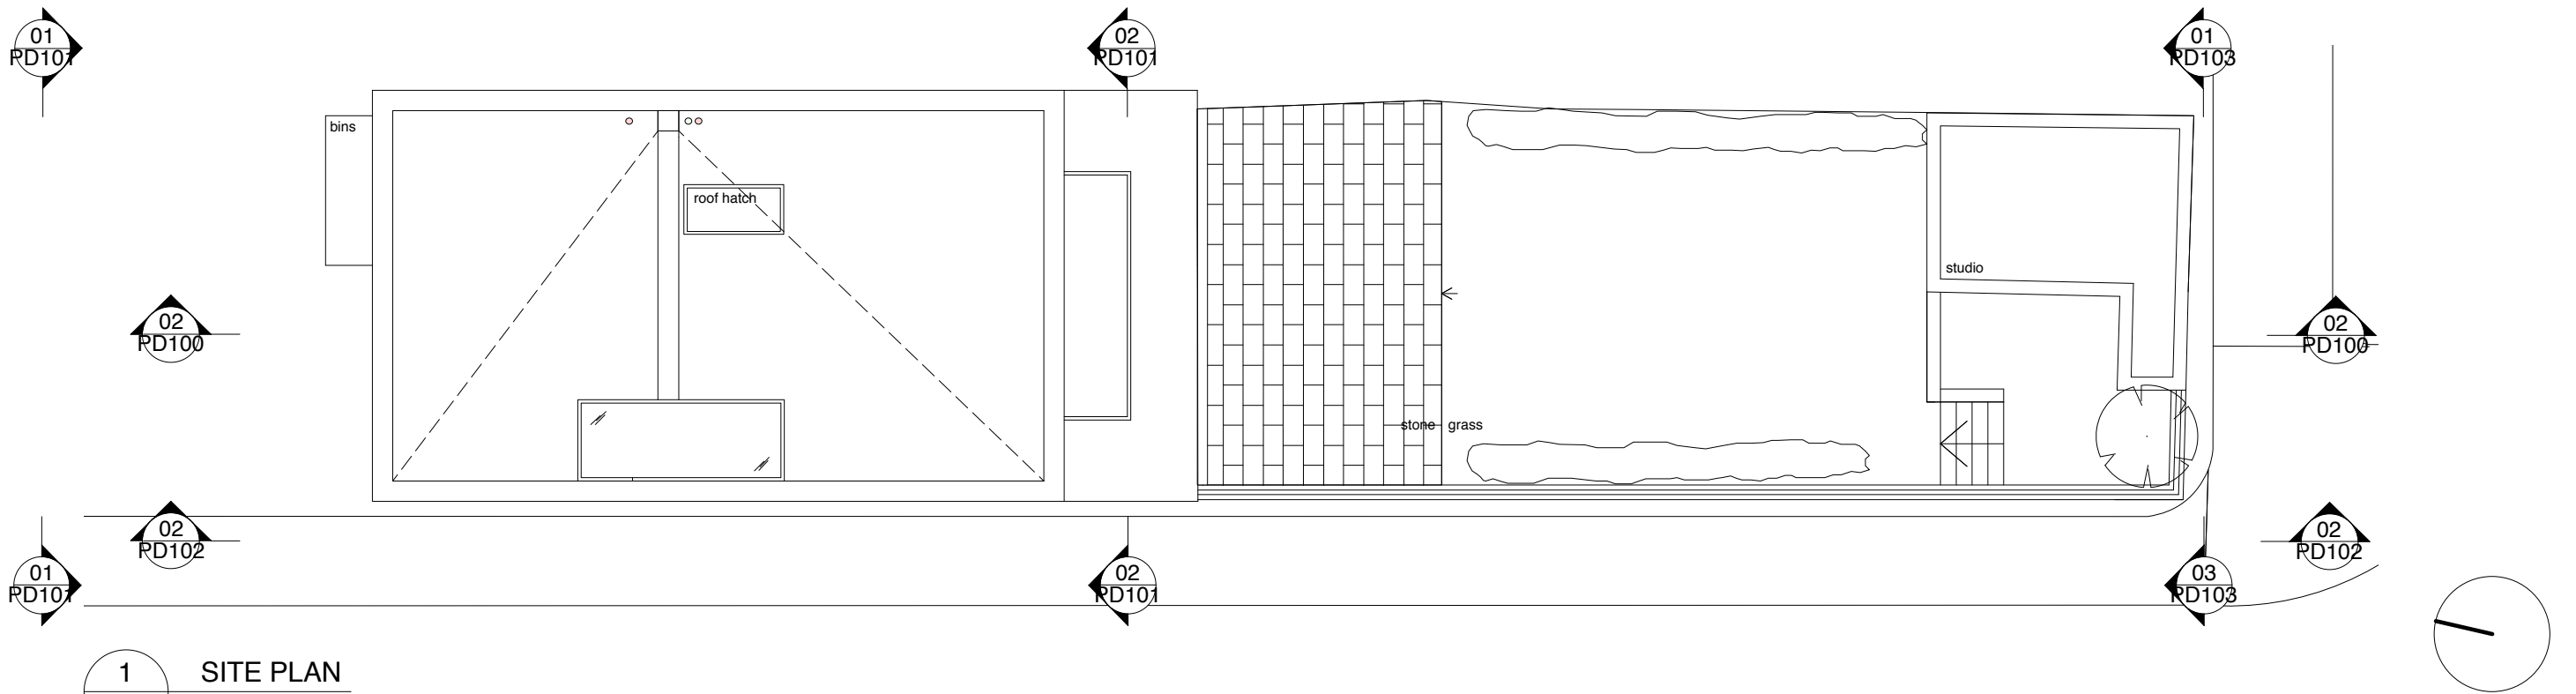

1 SITE PLAN
PD100

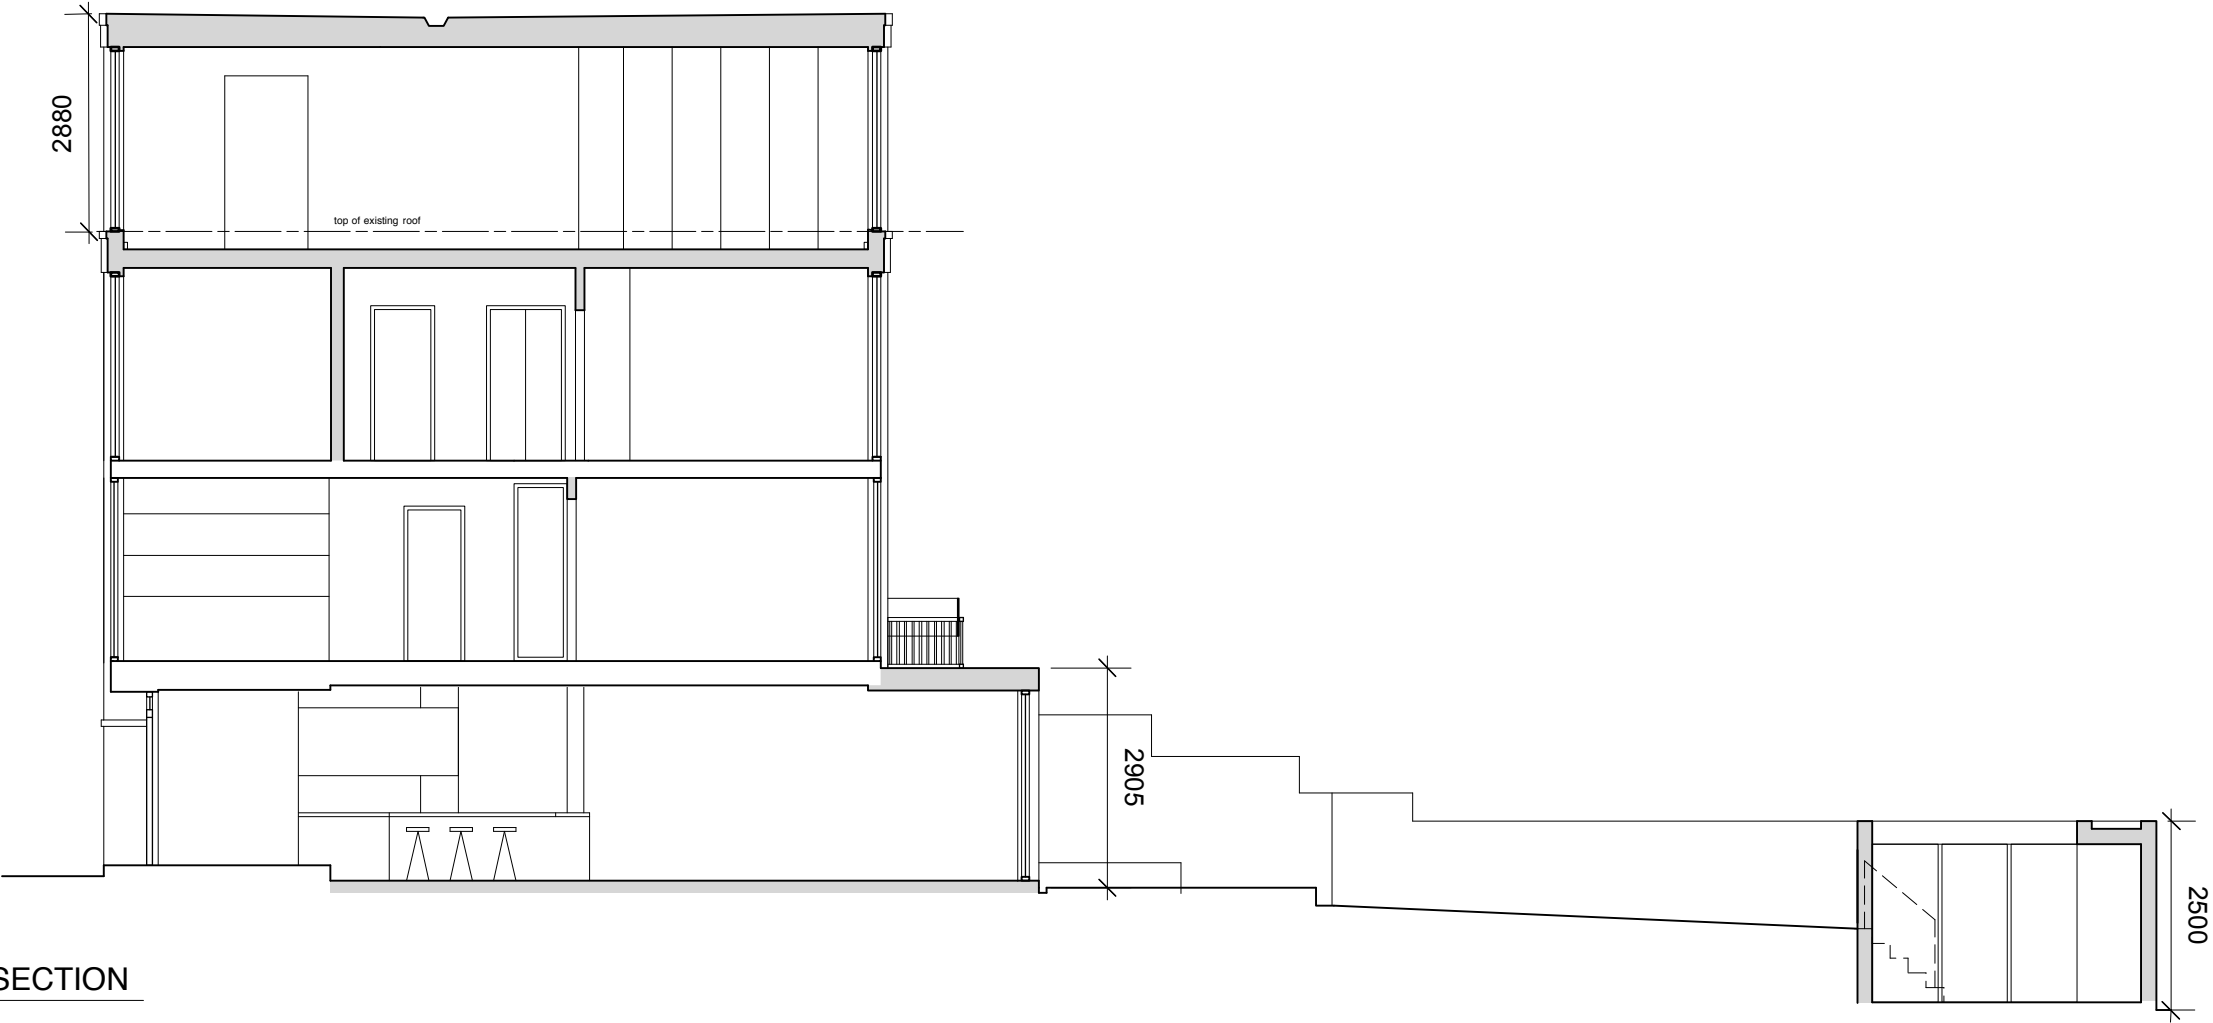

2 SITE SECTION
PD100

 

DAVID COOK ARCHITECTS 56 Clerkenwell Road London EC1M 5PX Tel: 020 7490 5483 Fax: 020 7490 5486	Client Richard Starr	Scale 1:100 @ A3 Date 11/21 Drawn NM	Drawing Title PROPOSED SITE PLAN AND SECTION
	Job Title 105 FELLOWS ROAD		
			1814 PD100B