





1 FRONT ELEVATION
PD101

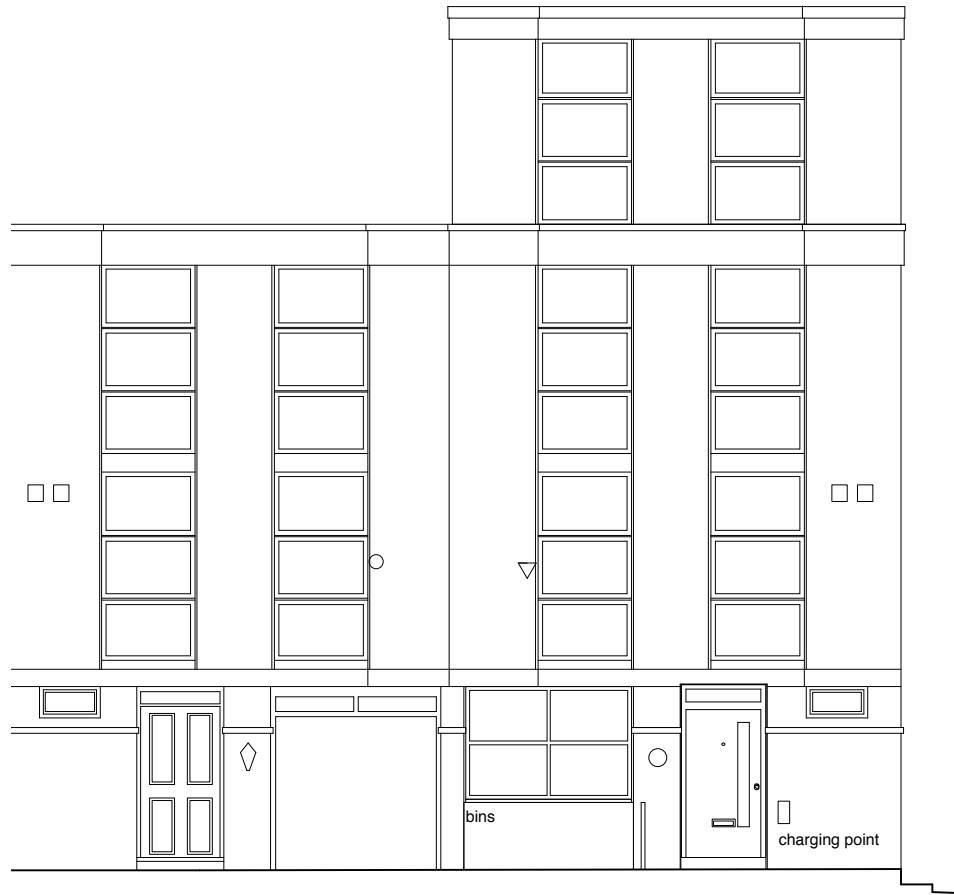

2 REAR ELEVATION
PD101

 

DAVID COOK ARCHITECTS 56 Clerkenwell Road London EC1M 5PX Tel: 020 7490 5483 Fax: 020 7490 5486	Client Richard Starr	Scale 1:100 @ A3 Date 01/22 Drawn NM	Drawing Title PROPOSED ELEVATIONS
	Job Title 105 FELLOWS ROAD	1814 PD101B	