



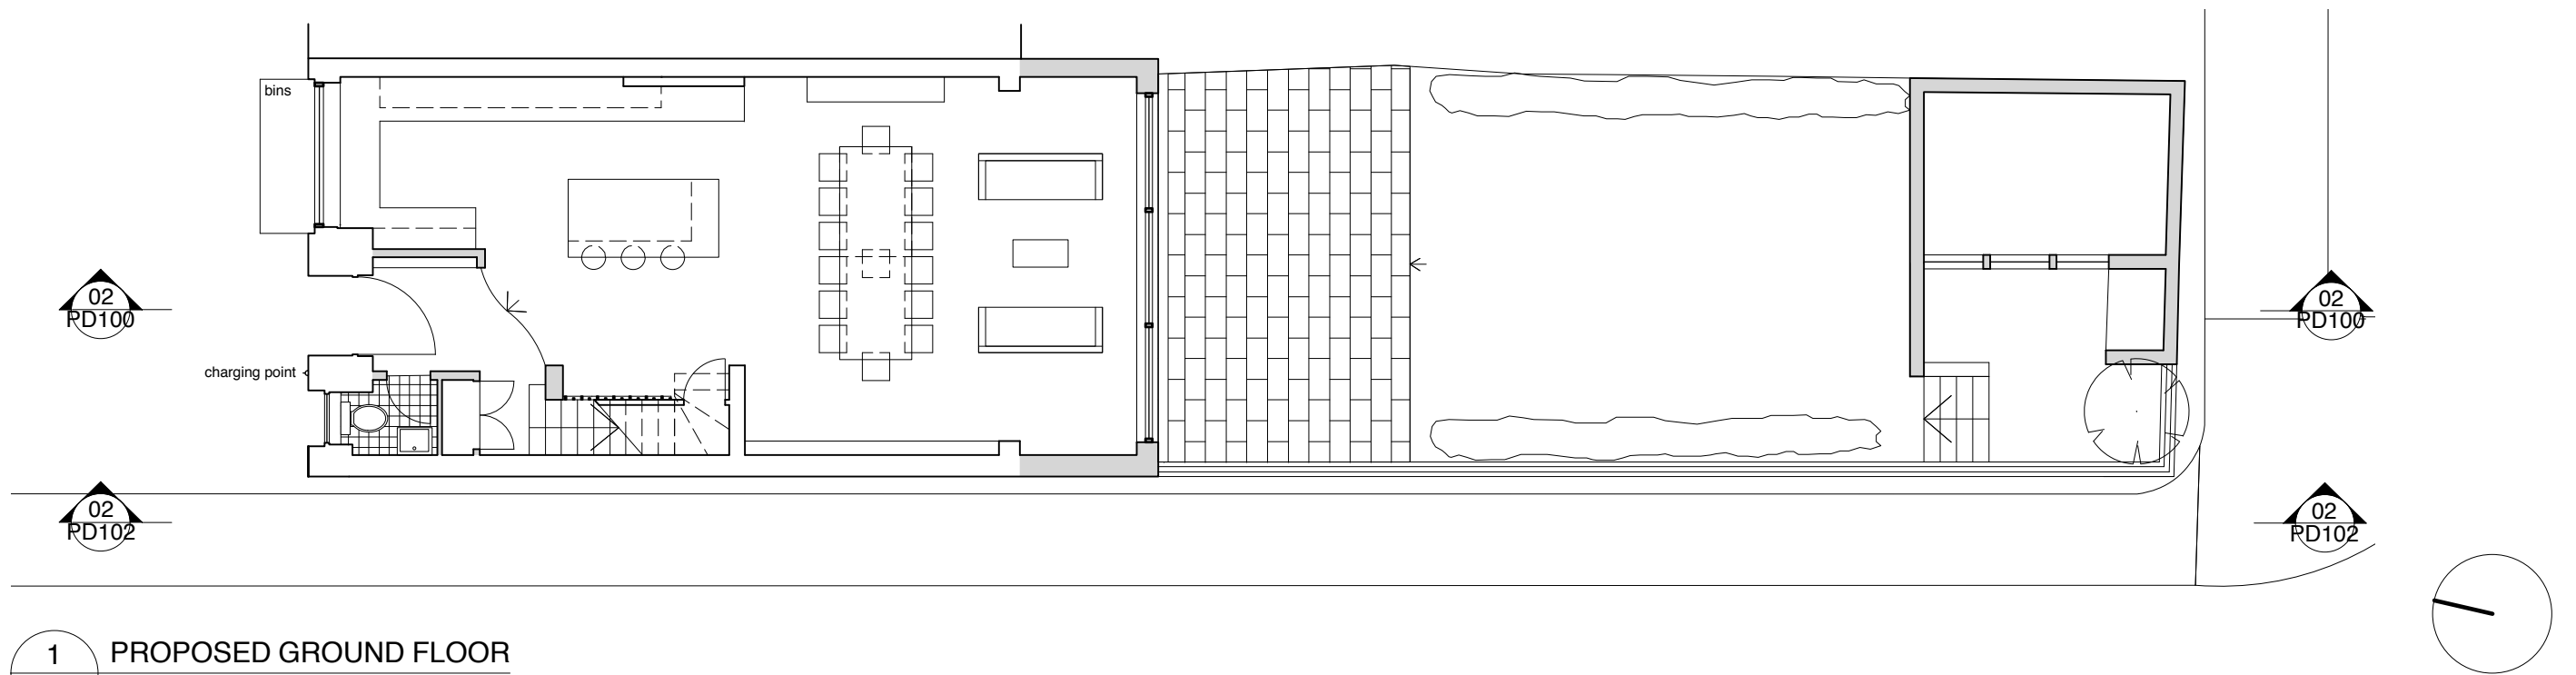

1 PROPOSED GROUND FLOOR
PD102

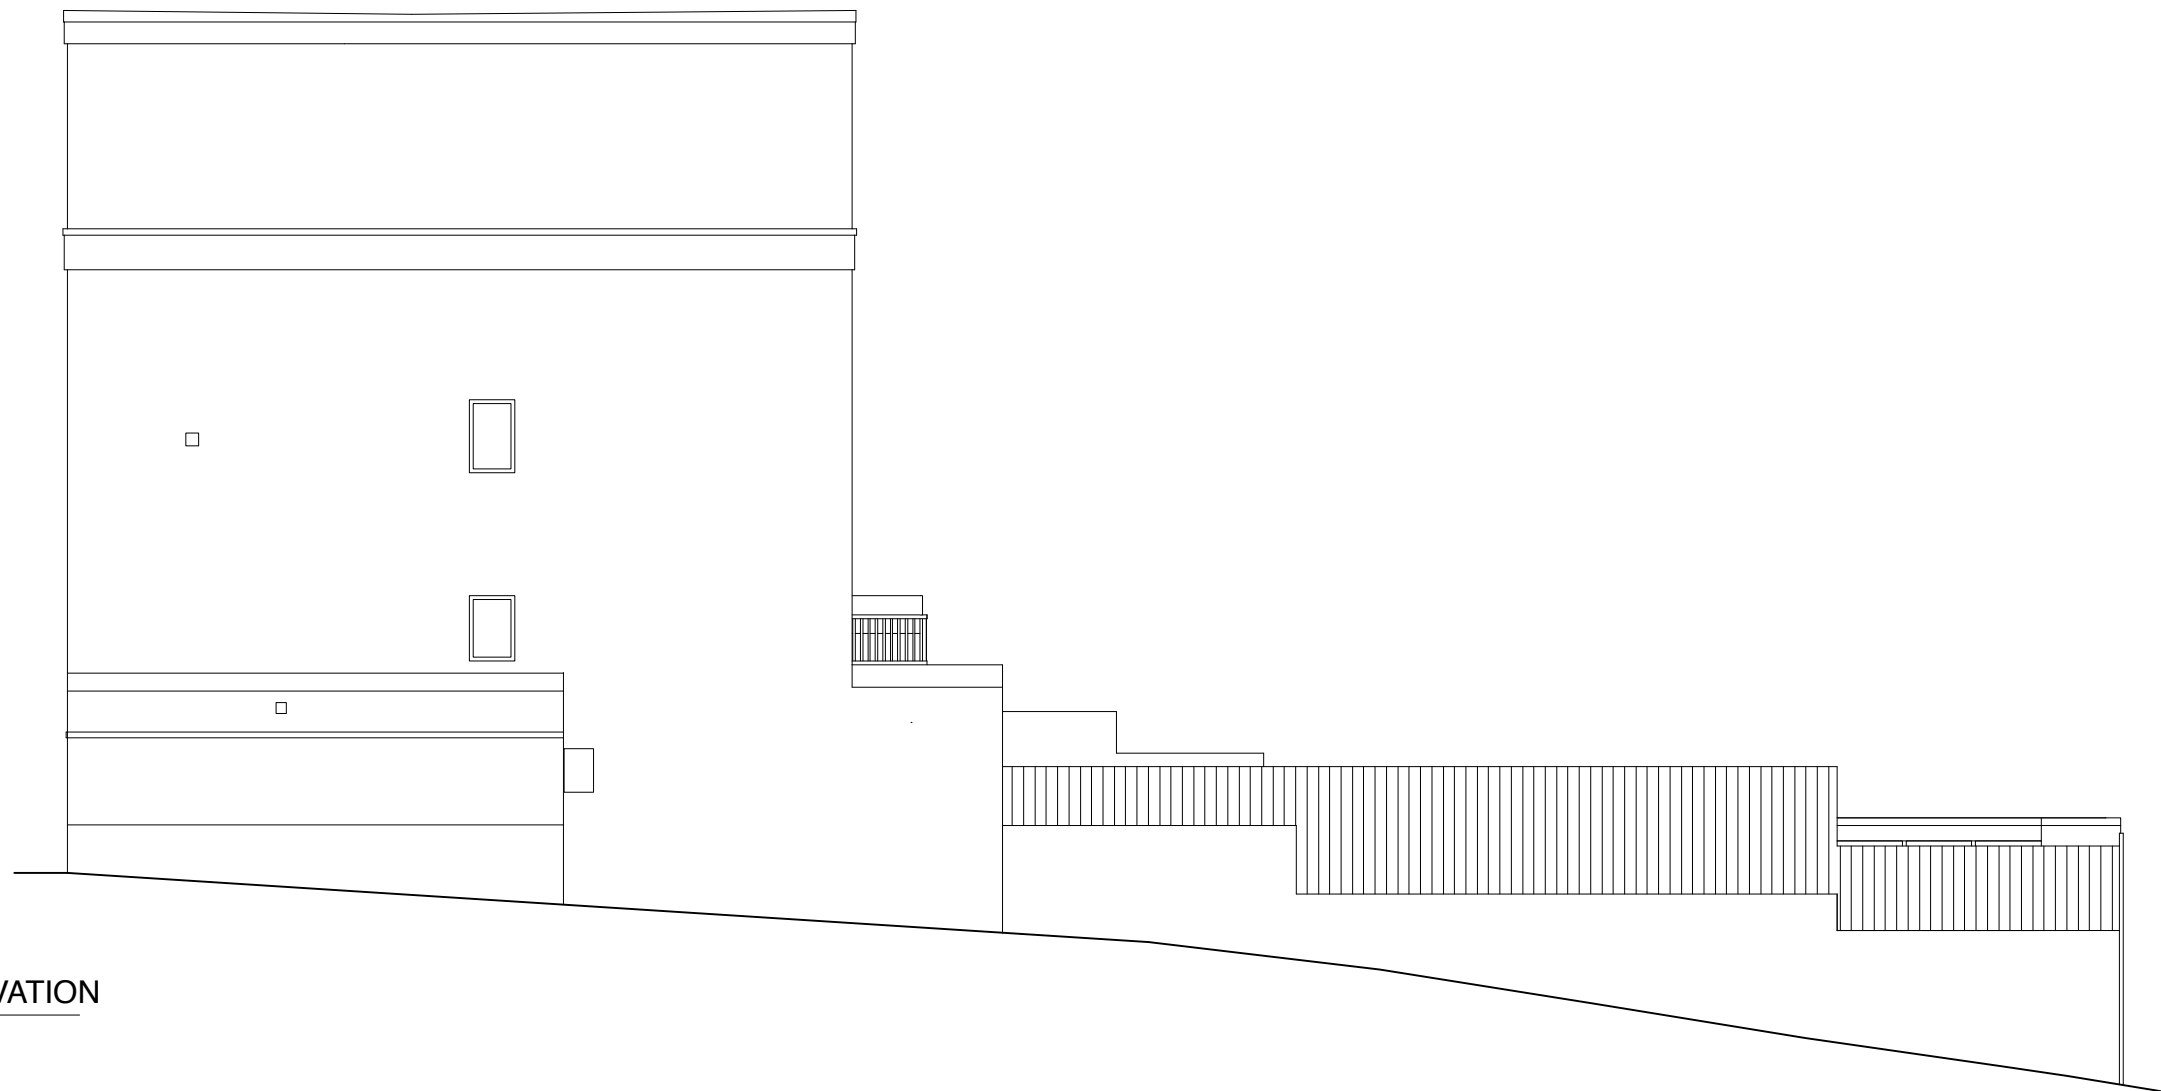

2 SITE ELEVATION
PD102



DAVID COOK ARCHITECTS 56 Clerkenwell Road London EC1M 5PX Tel: 020 7490 5483 Fax: 020 7490 5486	Client Richard Starr	Scale 1:100 @ A3 Date 11/21 Drawn NM	Drawing Title PROPOSED GROUND FLOOR SITE PLAN + SITE ELEVATION
	Job Title 105 FELLOWS ROAD	1814 PD102A	