


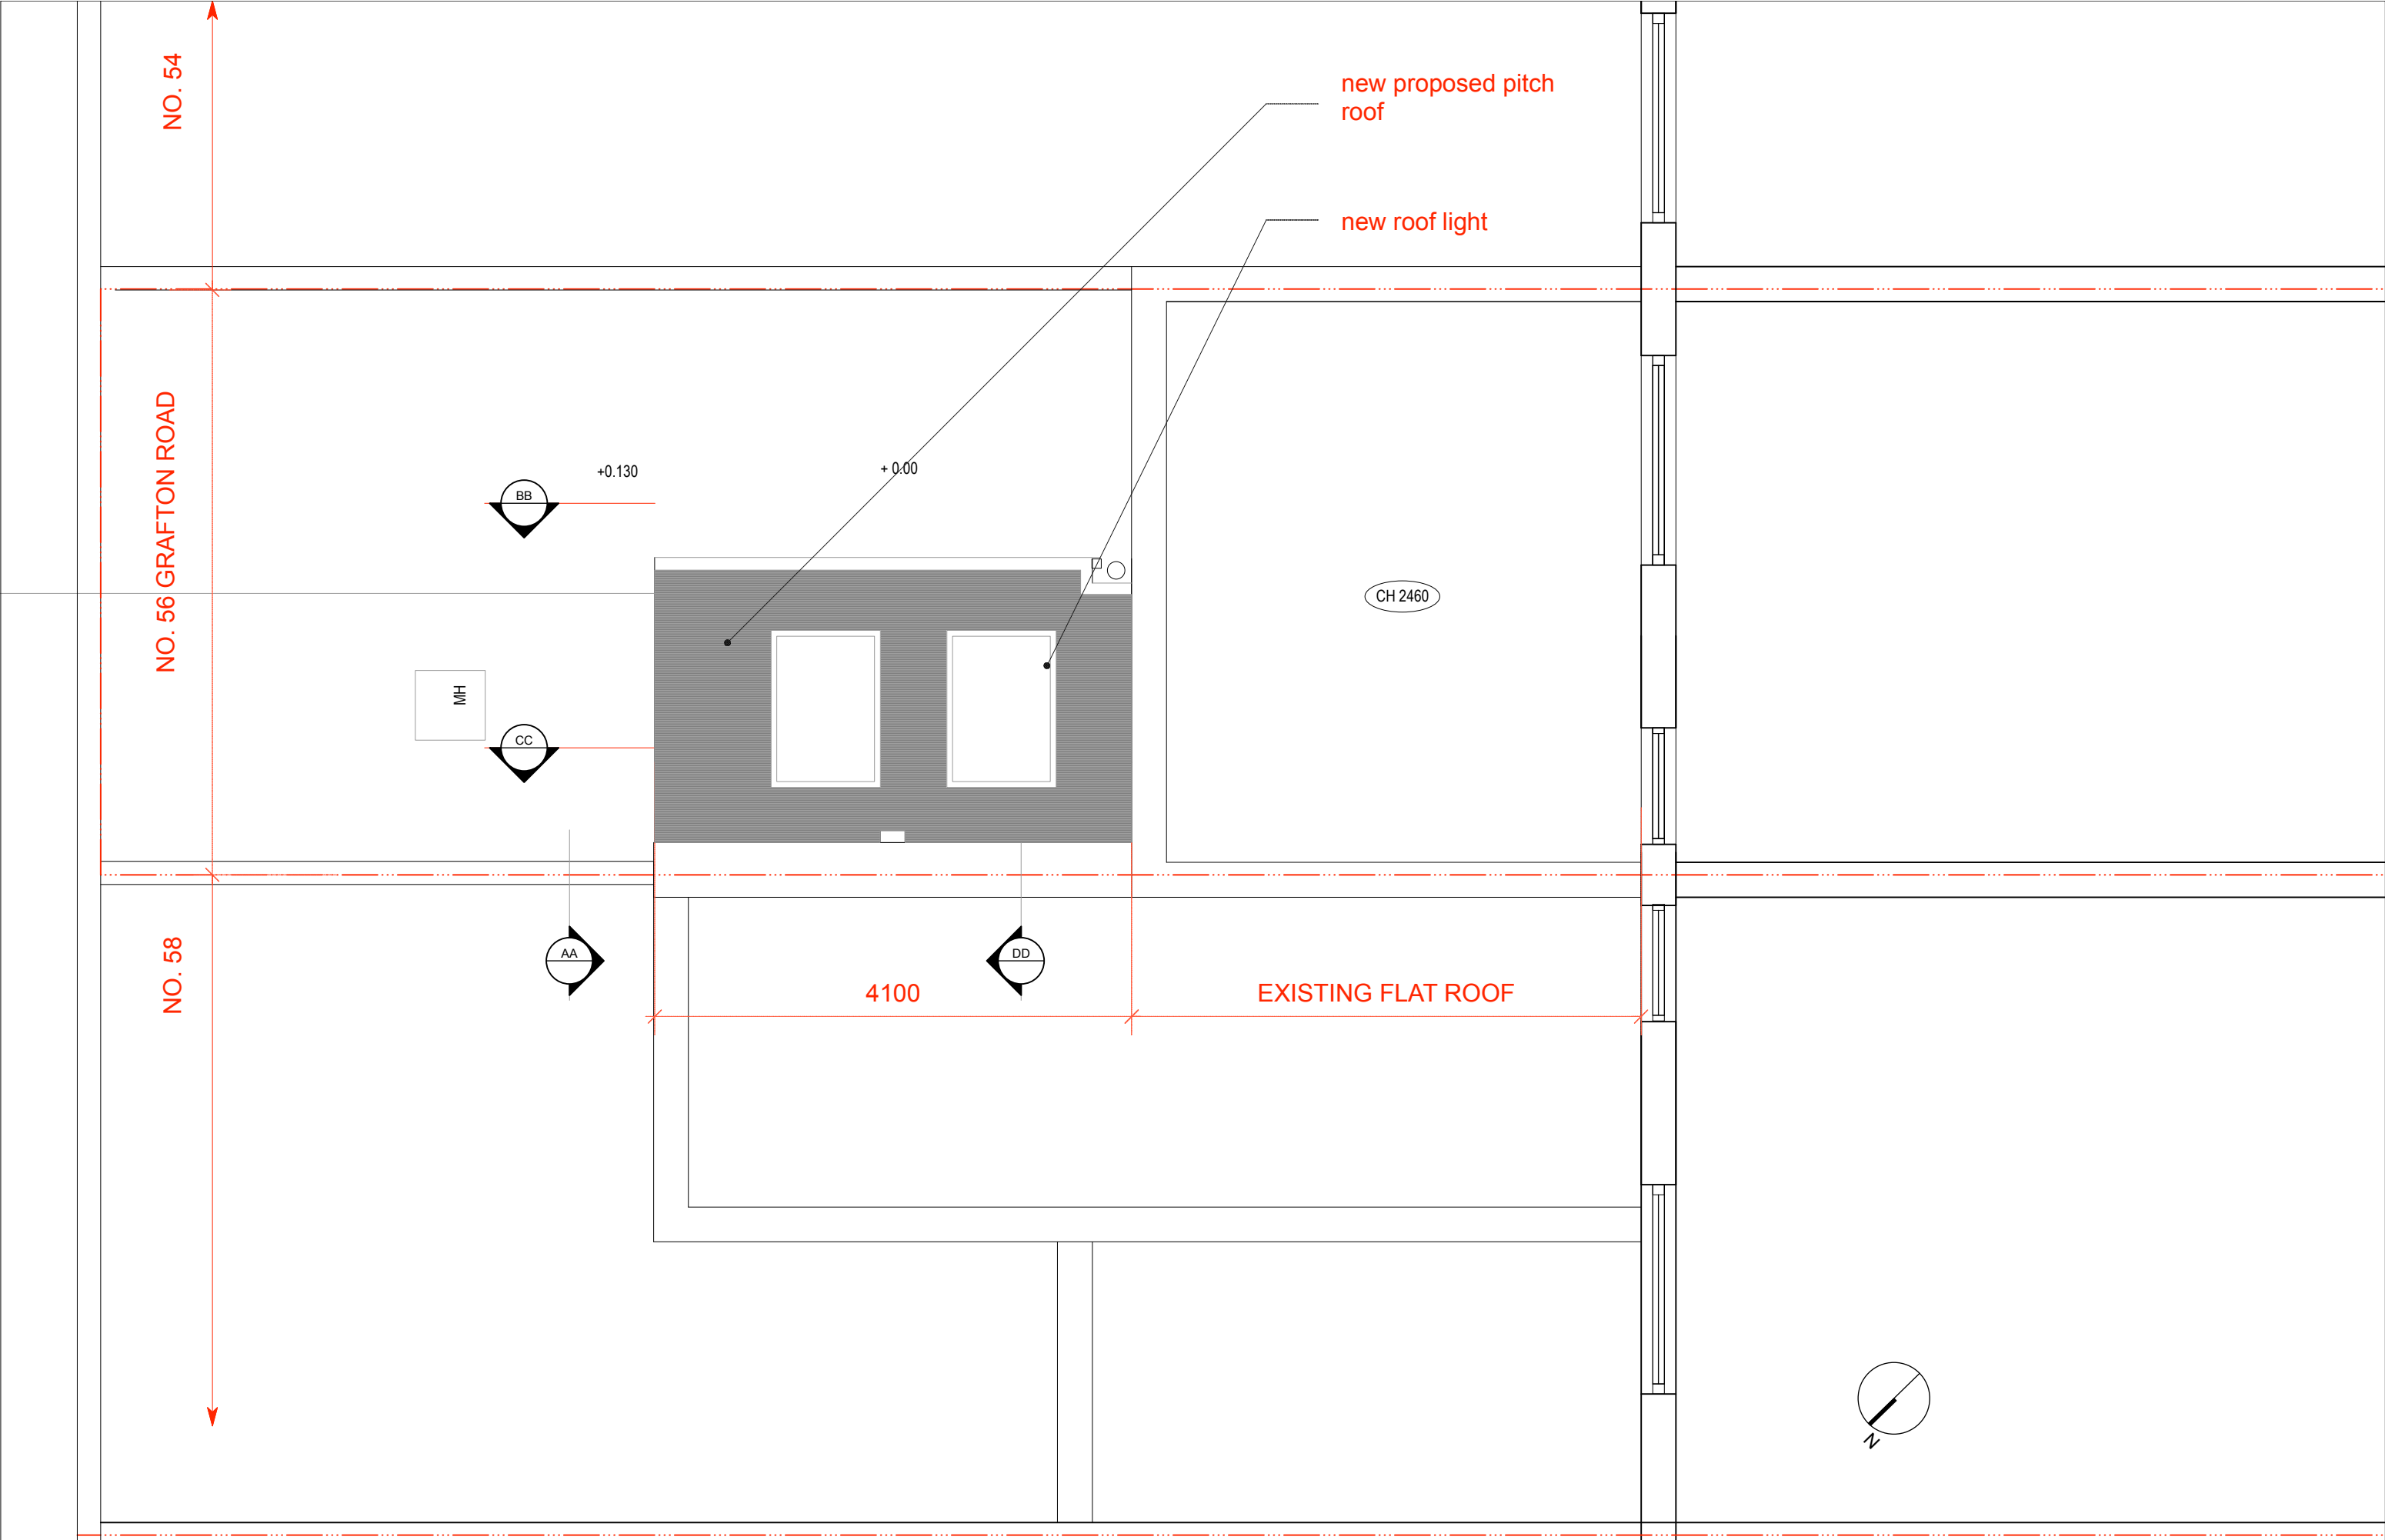

PROPOSED Roof Plan

0 0.5 1 2
[m]

For reference purposes only
KiPAArchitecture will be notified of any discrepancies in writing
© kilparchitecture ltd 2022

Project56 Grafton Road NW5		Scale1:50@A3	Date19.03.22	DrawnKL
DrawingProposed (First floor) Roof Plan		KiPA ARCHITECTURE		
Project No.2211	Drawing No.PL05			
		Revision No.-	T : 020 71938286 E : info@kipa.co.uk W : www.kipa.co.uk	