

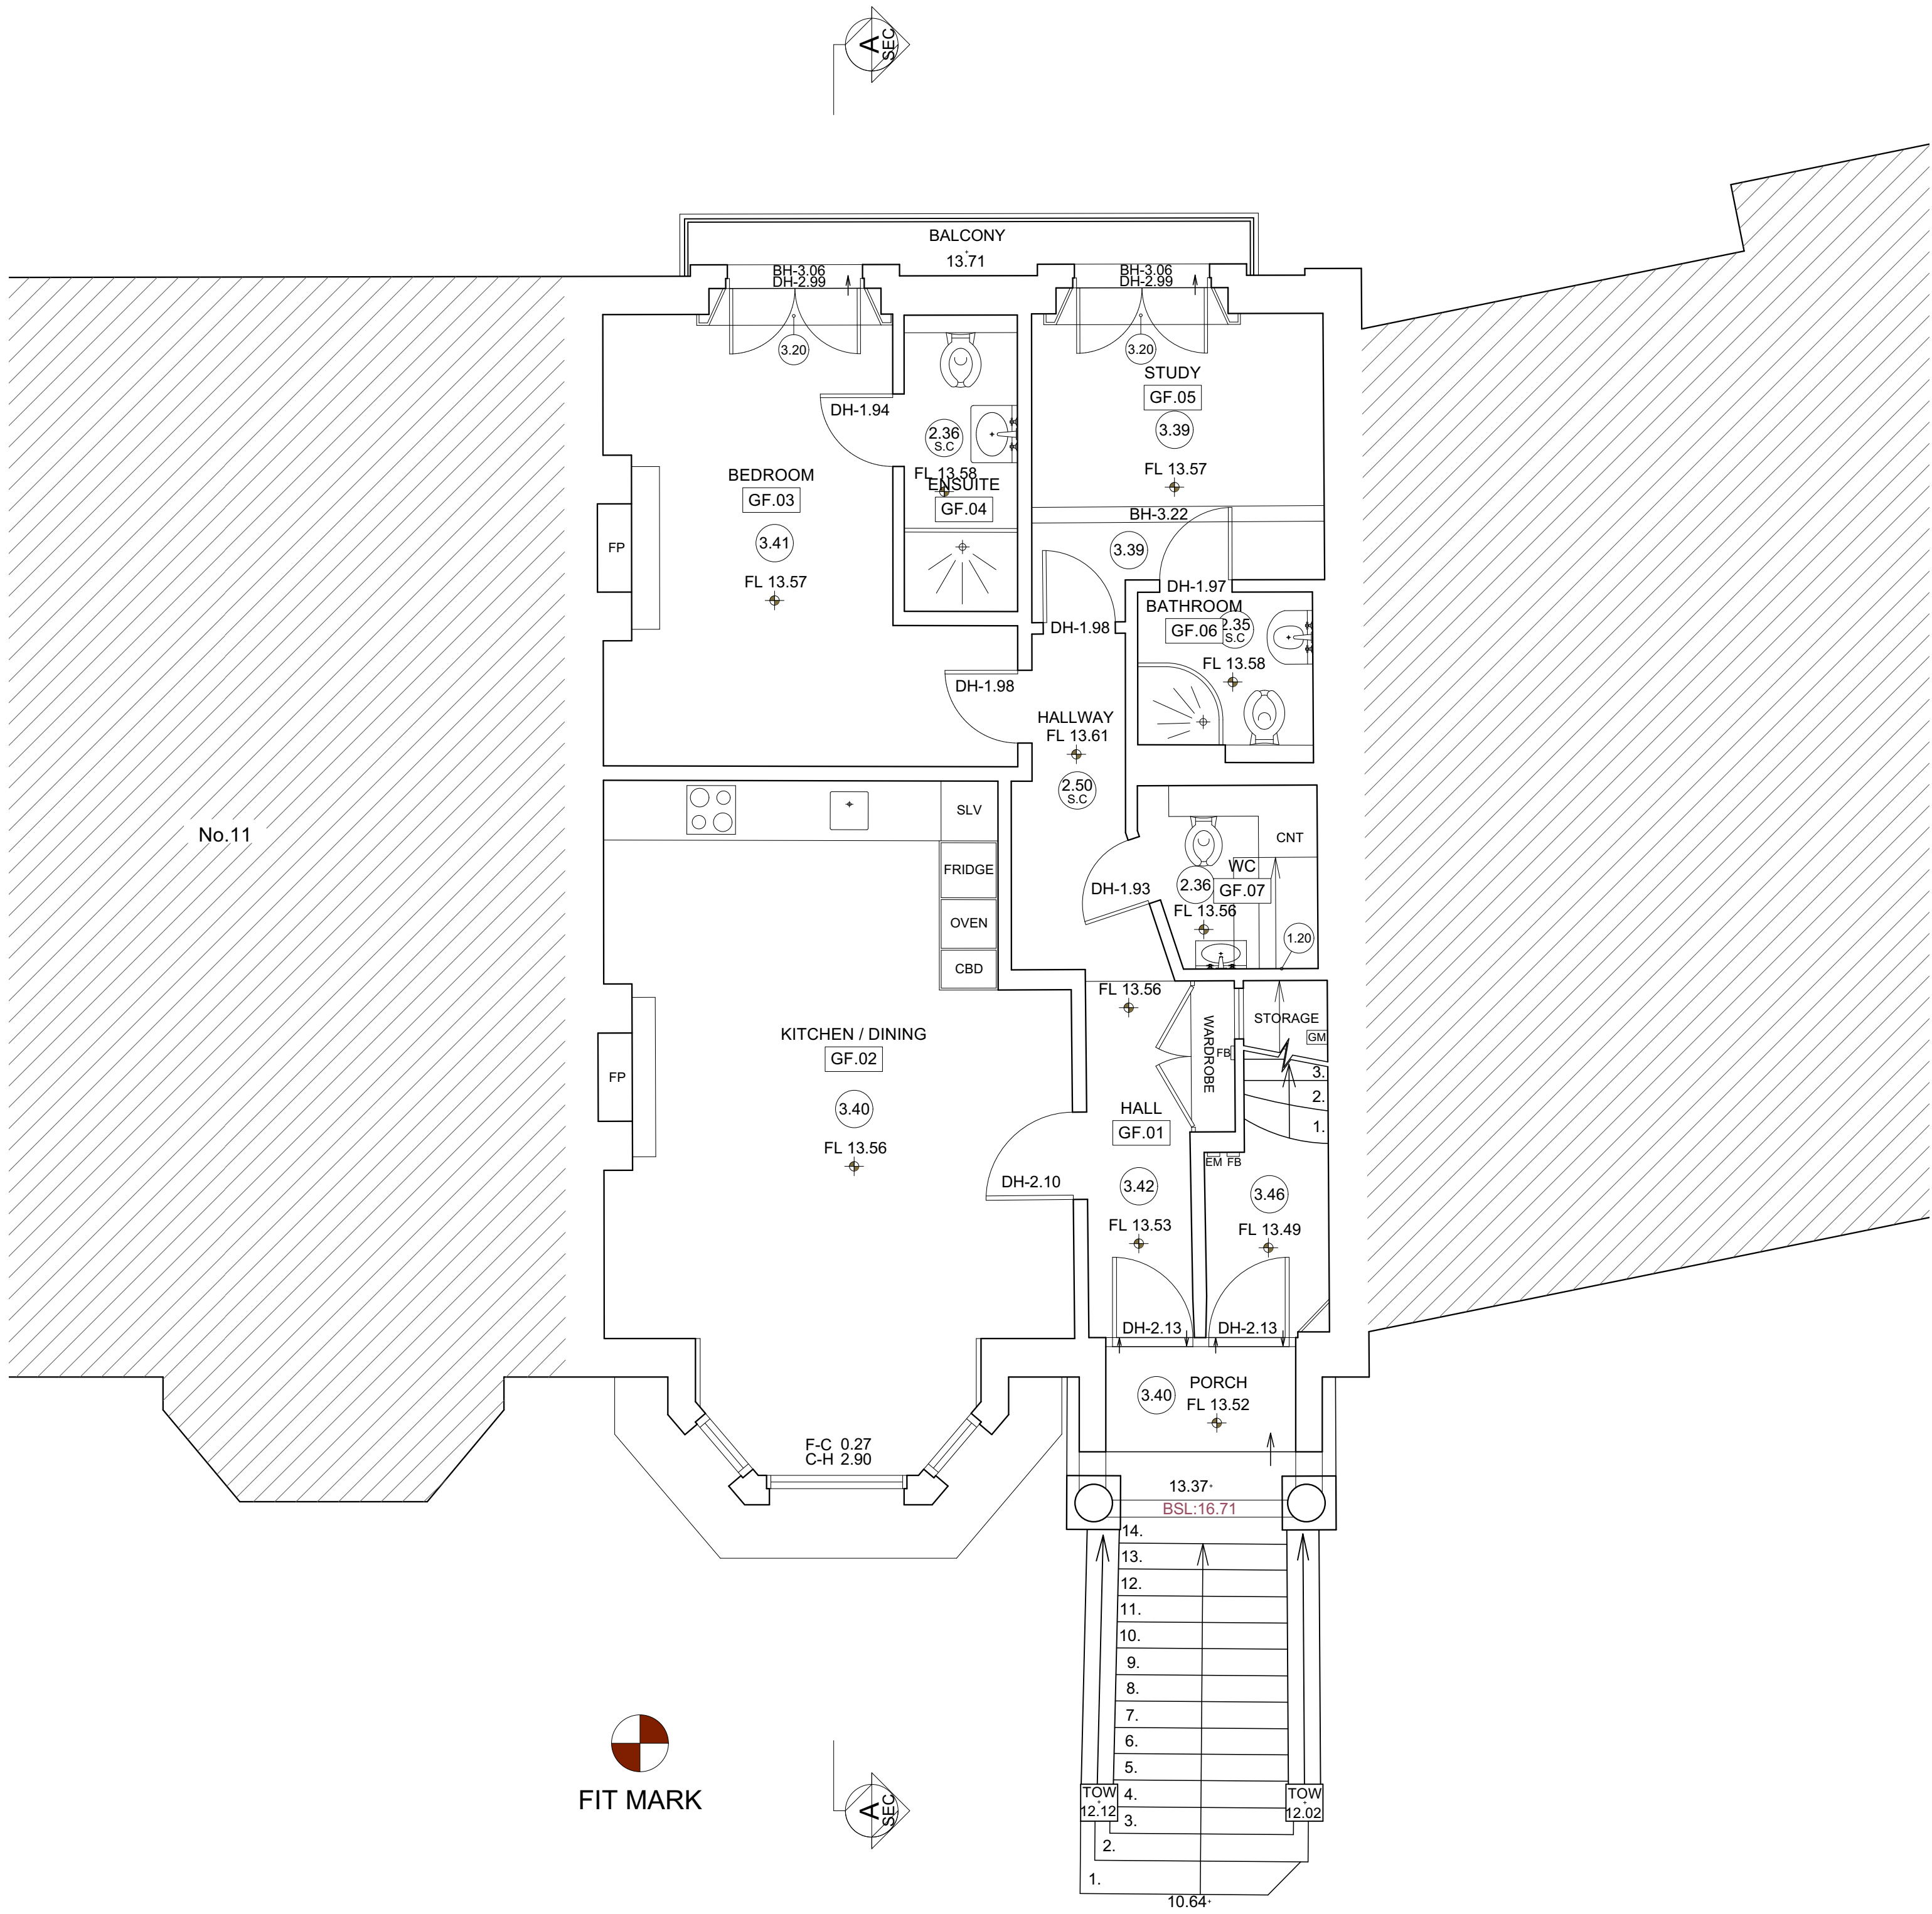


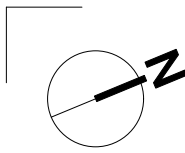

Key Plan

Do not scale from this drawing.
Check drawing on receipt and immediately report any discrepancies to the Architect.
Verify all dimensions and levels on site prior to construction.
The contents of this drawing are Stiff + Trevillion Architects LLP copyright and shall not be re-used without their written permission.

Notes

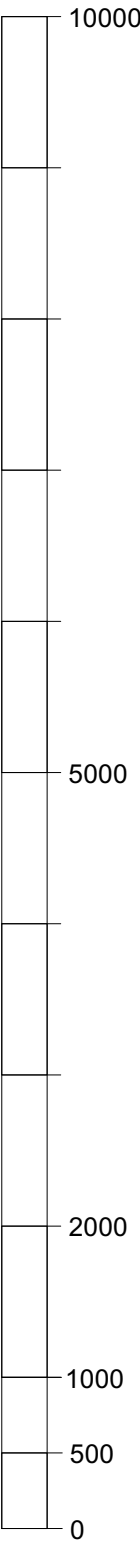

Scale bar in mm

Rev.	Date	Approved	Note
------	------	----------	------

Stiff + Trevillion

Stiff + Trevillion Architects Ltd
16 Woodfield Road
London W9 2BE

T +44(0)20 8960 5550
mail@stiffandtrevillion.com
www.stiffandtrevillion.com

Client

MR ZAKARI SMITH

Project

13 UPPER PARK ROAD
LONDON NW3 2UN




Drawing Title

GROUND FLOOR PLAN -FLAT B
EXISTING

Drawing Status	Drawn	Checked	Revision
----------------	-------	---------	----------

Project No	Date	Scale @ A1	Scale @ A3
4731	APR 2022	1:50	1:100

Drawing Number
4731-ST-EX-02-200

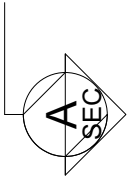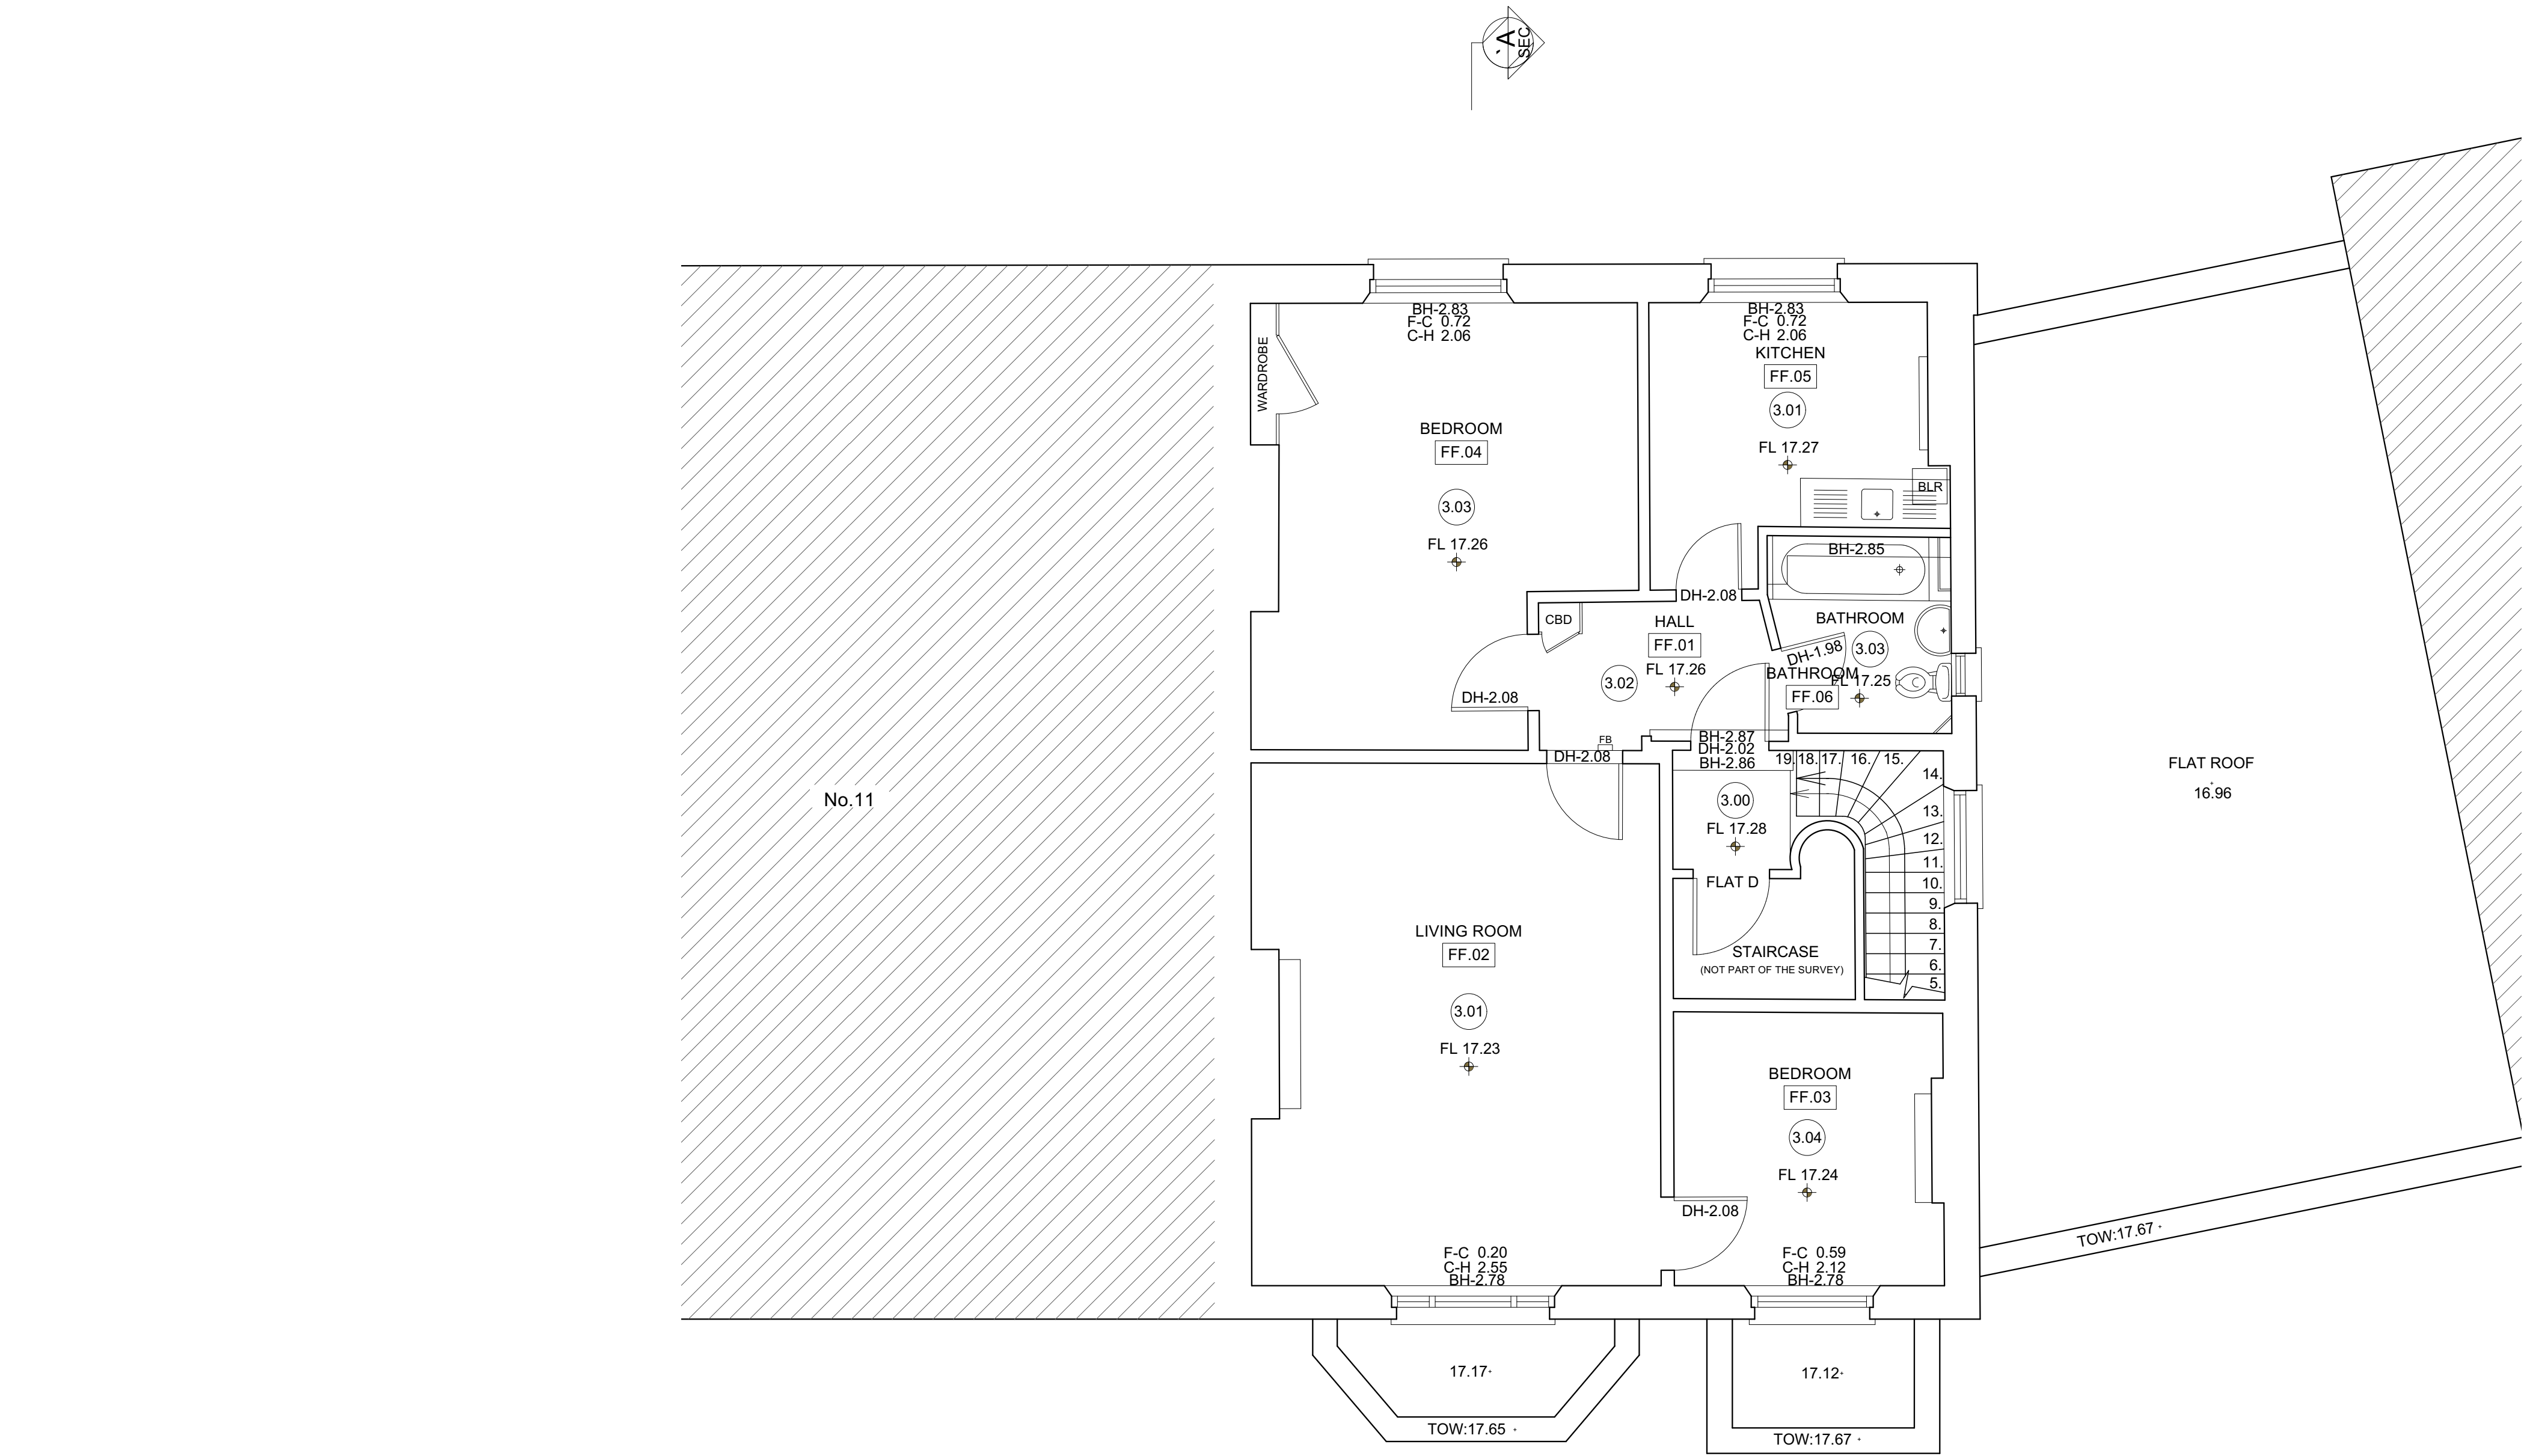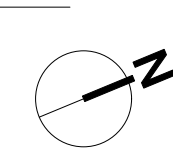

Key Plan




Do not scale from this drawing.

Check drawing on receipt and immediately report any discrepancies to the Architect.

Verify all dimensions and levels on site prior to construction.

The contents of this drawing are Stiff + Trevillion Architects LLP copyright and shall not be re-used without their written permission.

Notes

 

Scale bar in mm

Rev. Date Approved Note

Stiff + Trevillion

Stiff + Trevillion Architects Ltd
16 Woodfield Road
London W9 2BE

T +44(0)20 8960 5550
mail@stiffandtrevillion.com
www.stiffandtrevillion.com

Client

MR ZAKARI SMITH

Project

**13 UPPER PARK ROAD
LONDON NW3 2UN**

Drawing Title

**FIRST FLOOR PLAN- FLAT C
EXISTING**

Drawing Status Drawn Checked Revision

Project No. Date Scale @ A1 Scale @ A3
4731 APR 2022 1:50 1:100

Drawing Number
4731-ST-EX-02-201