


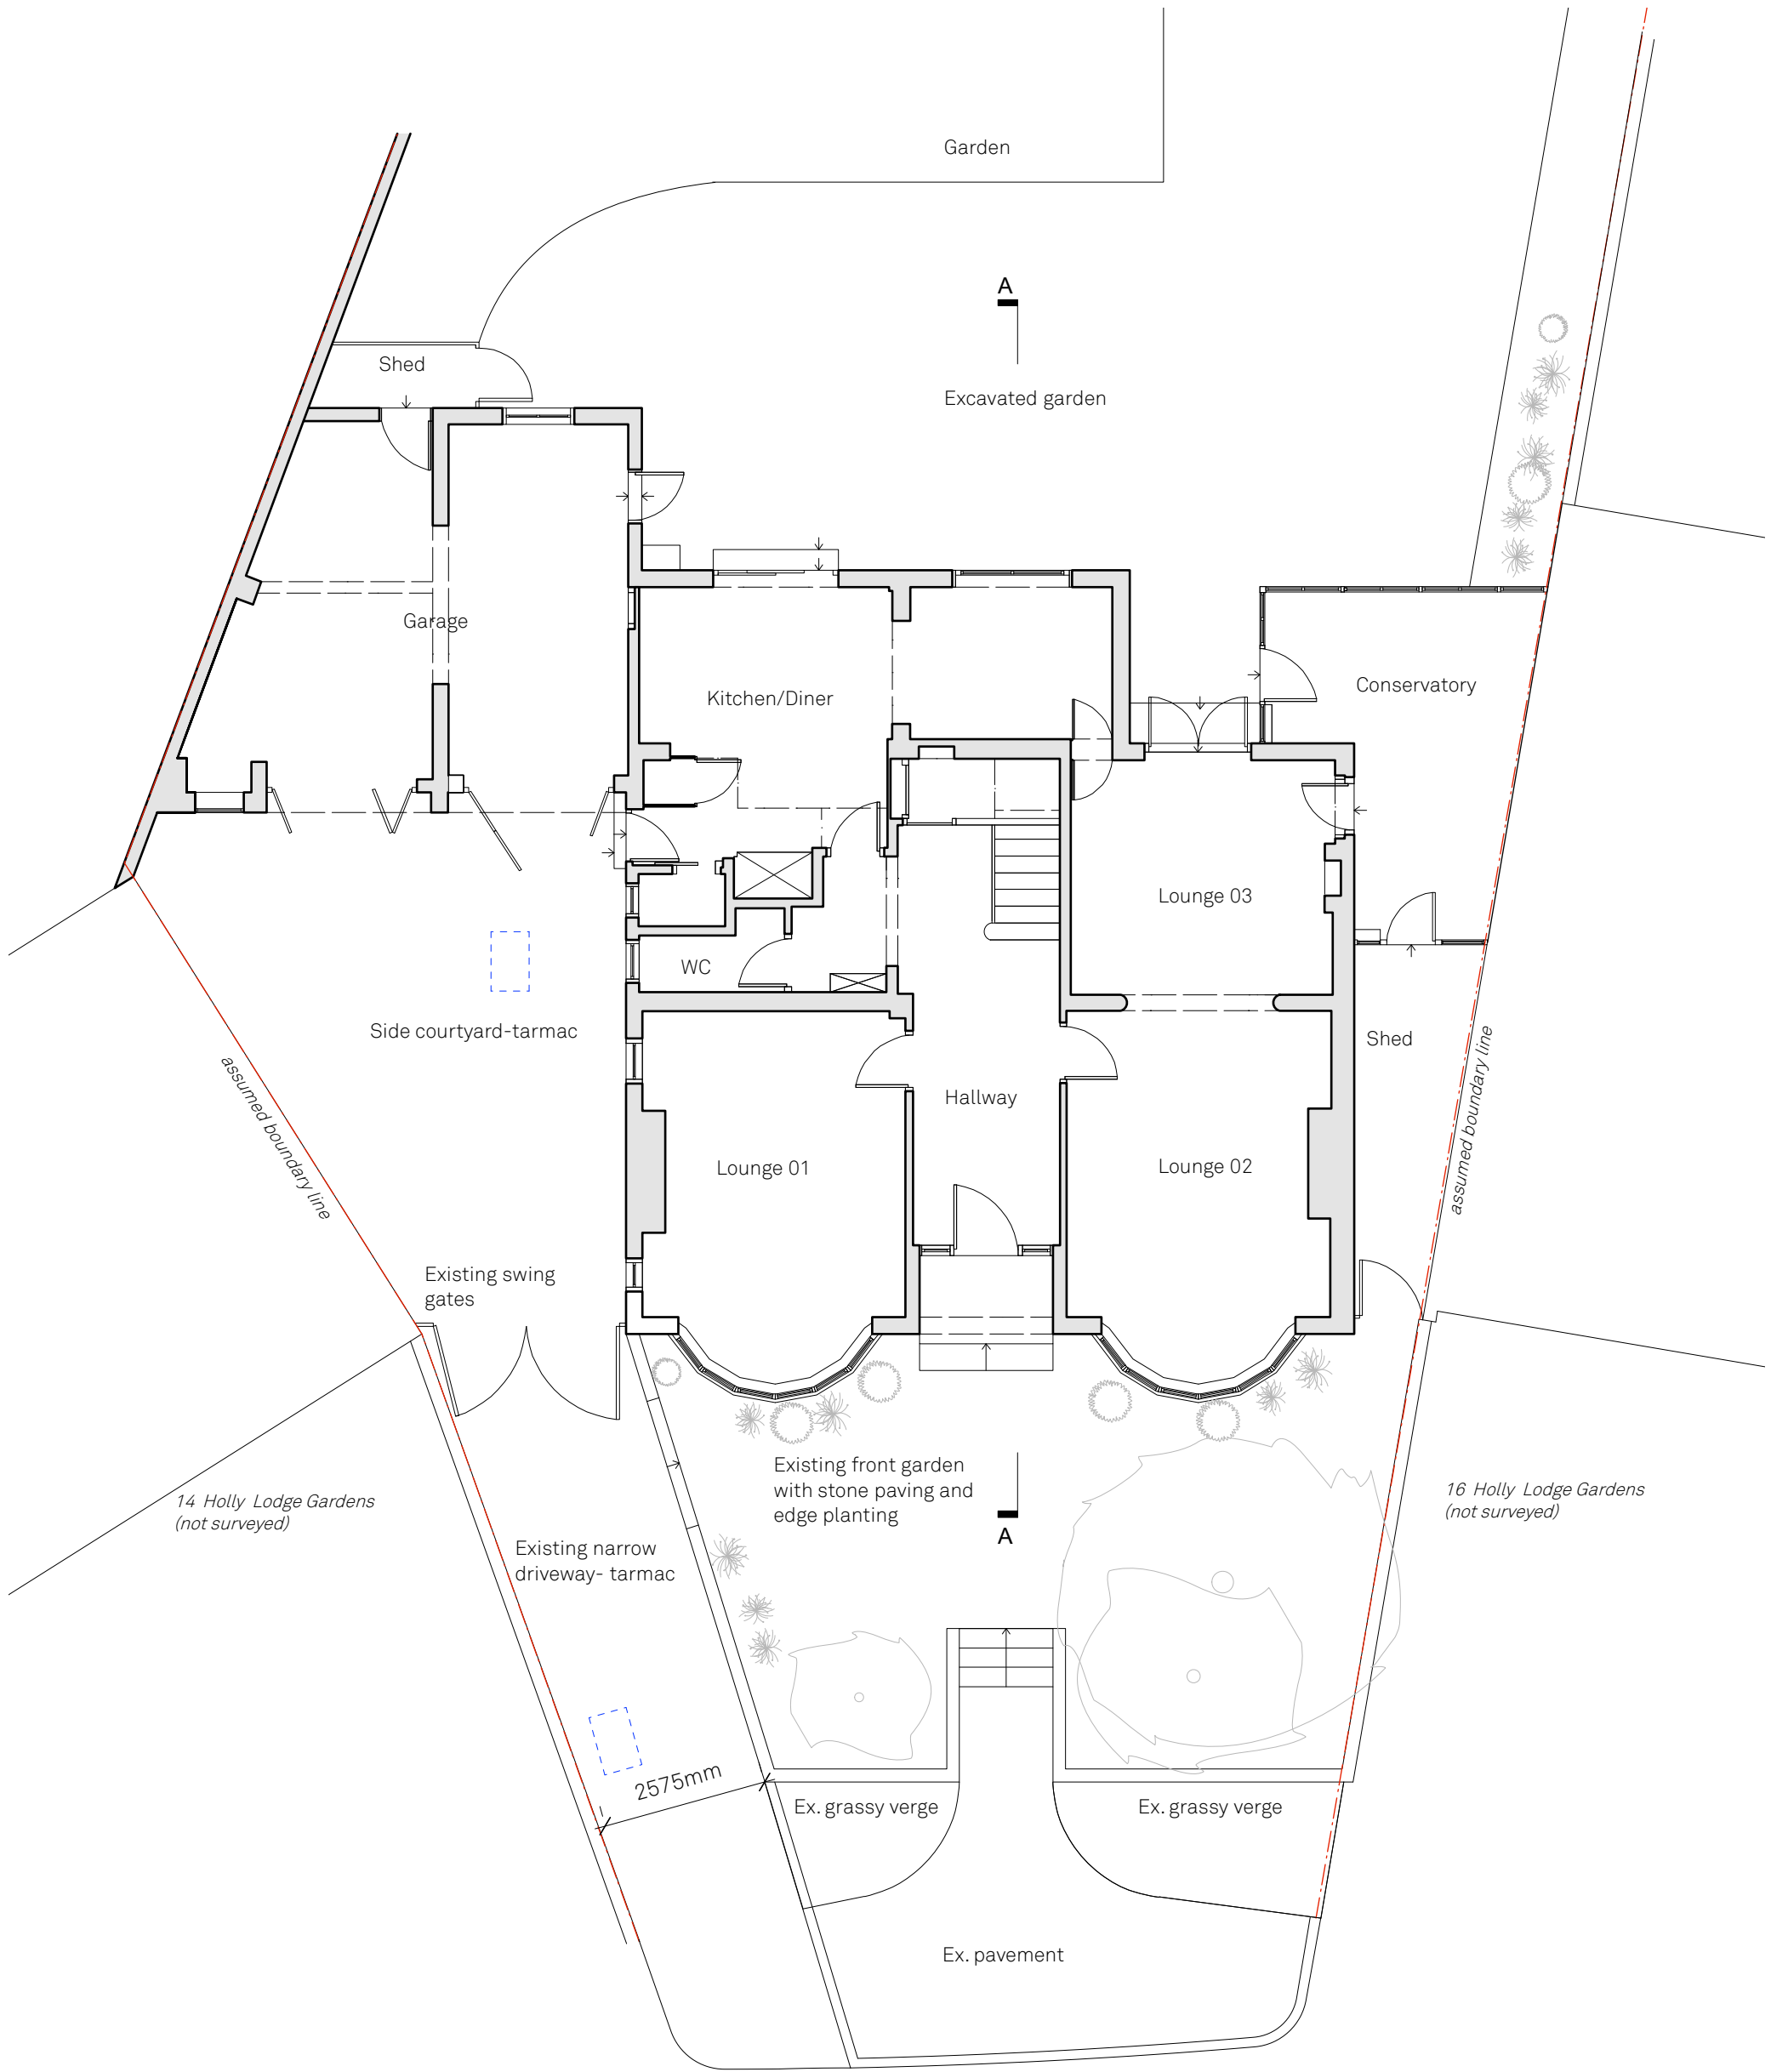

Existing Ground Floor

Holly Lodge House

15 Holly Lodge Gardens, N6 6AA
Drawn By TA
Scale 1:100@A3
Status Issue
Project Stage Planning

Issue	Notes	Date
B		06.11.20
C		13.11.20
D	Issue	17.11.20
E	Draft for roof application	14.01.21
F	Planning application	19.01.21
G	Front drive detailing	31.03.22

Paul Archer Design Ltd

Unit D204 Lana House 116 Commercial Street London E1 6NF

Tel. 020 3668 2668

800.201G

paul archer
design

www.paularcherdesign.co.uk



Existing Side elevation B

Holly Lodge House
15 Holly Lodge Gardens, N6 6AA
Drawn By TA
Scale 1:100@A3
Status Issue
Project Stage Planning
Paul Archer Design Ltd

Issue H
Notes
Date 25.04.2022



Existing Front Elevation

Holly Lodge House

15 Holly Lodge Gardens, N6 6AA
Drawn By TA
Scale 1:100@A3
Status Issue
Project Stage Planning

Paul Archer Design Ltd

Issue	Notes	Date
A	Issue	06.11.2020
B	Draft for roof application	13.11.2020
C	Planning application	14.01.2021
D	Front drive detailing	19.01.2021
		31.03.2022

800.230D

paul archer
design