



LOCATION PLAN  
Scale 1:1250

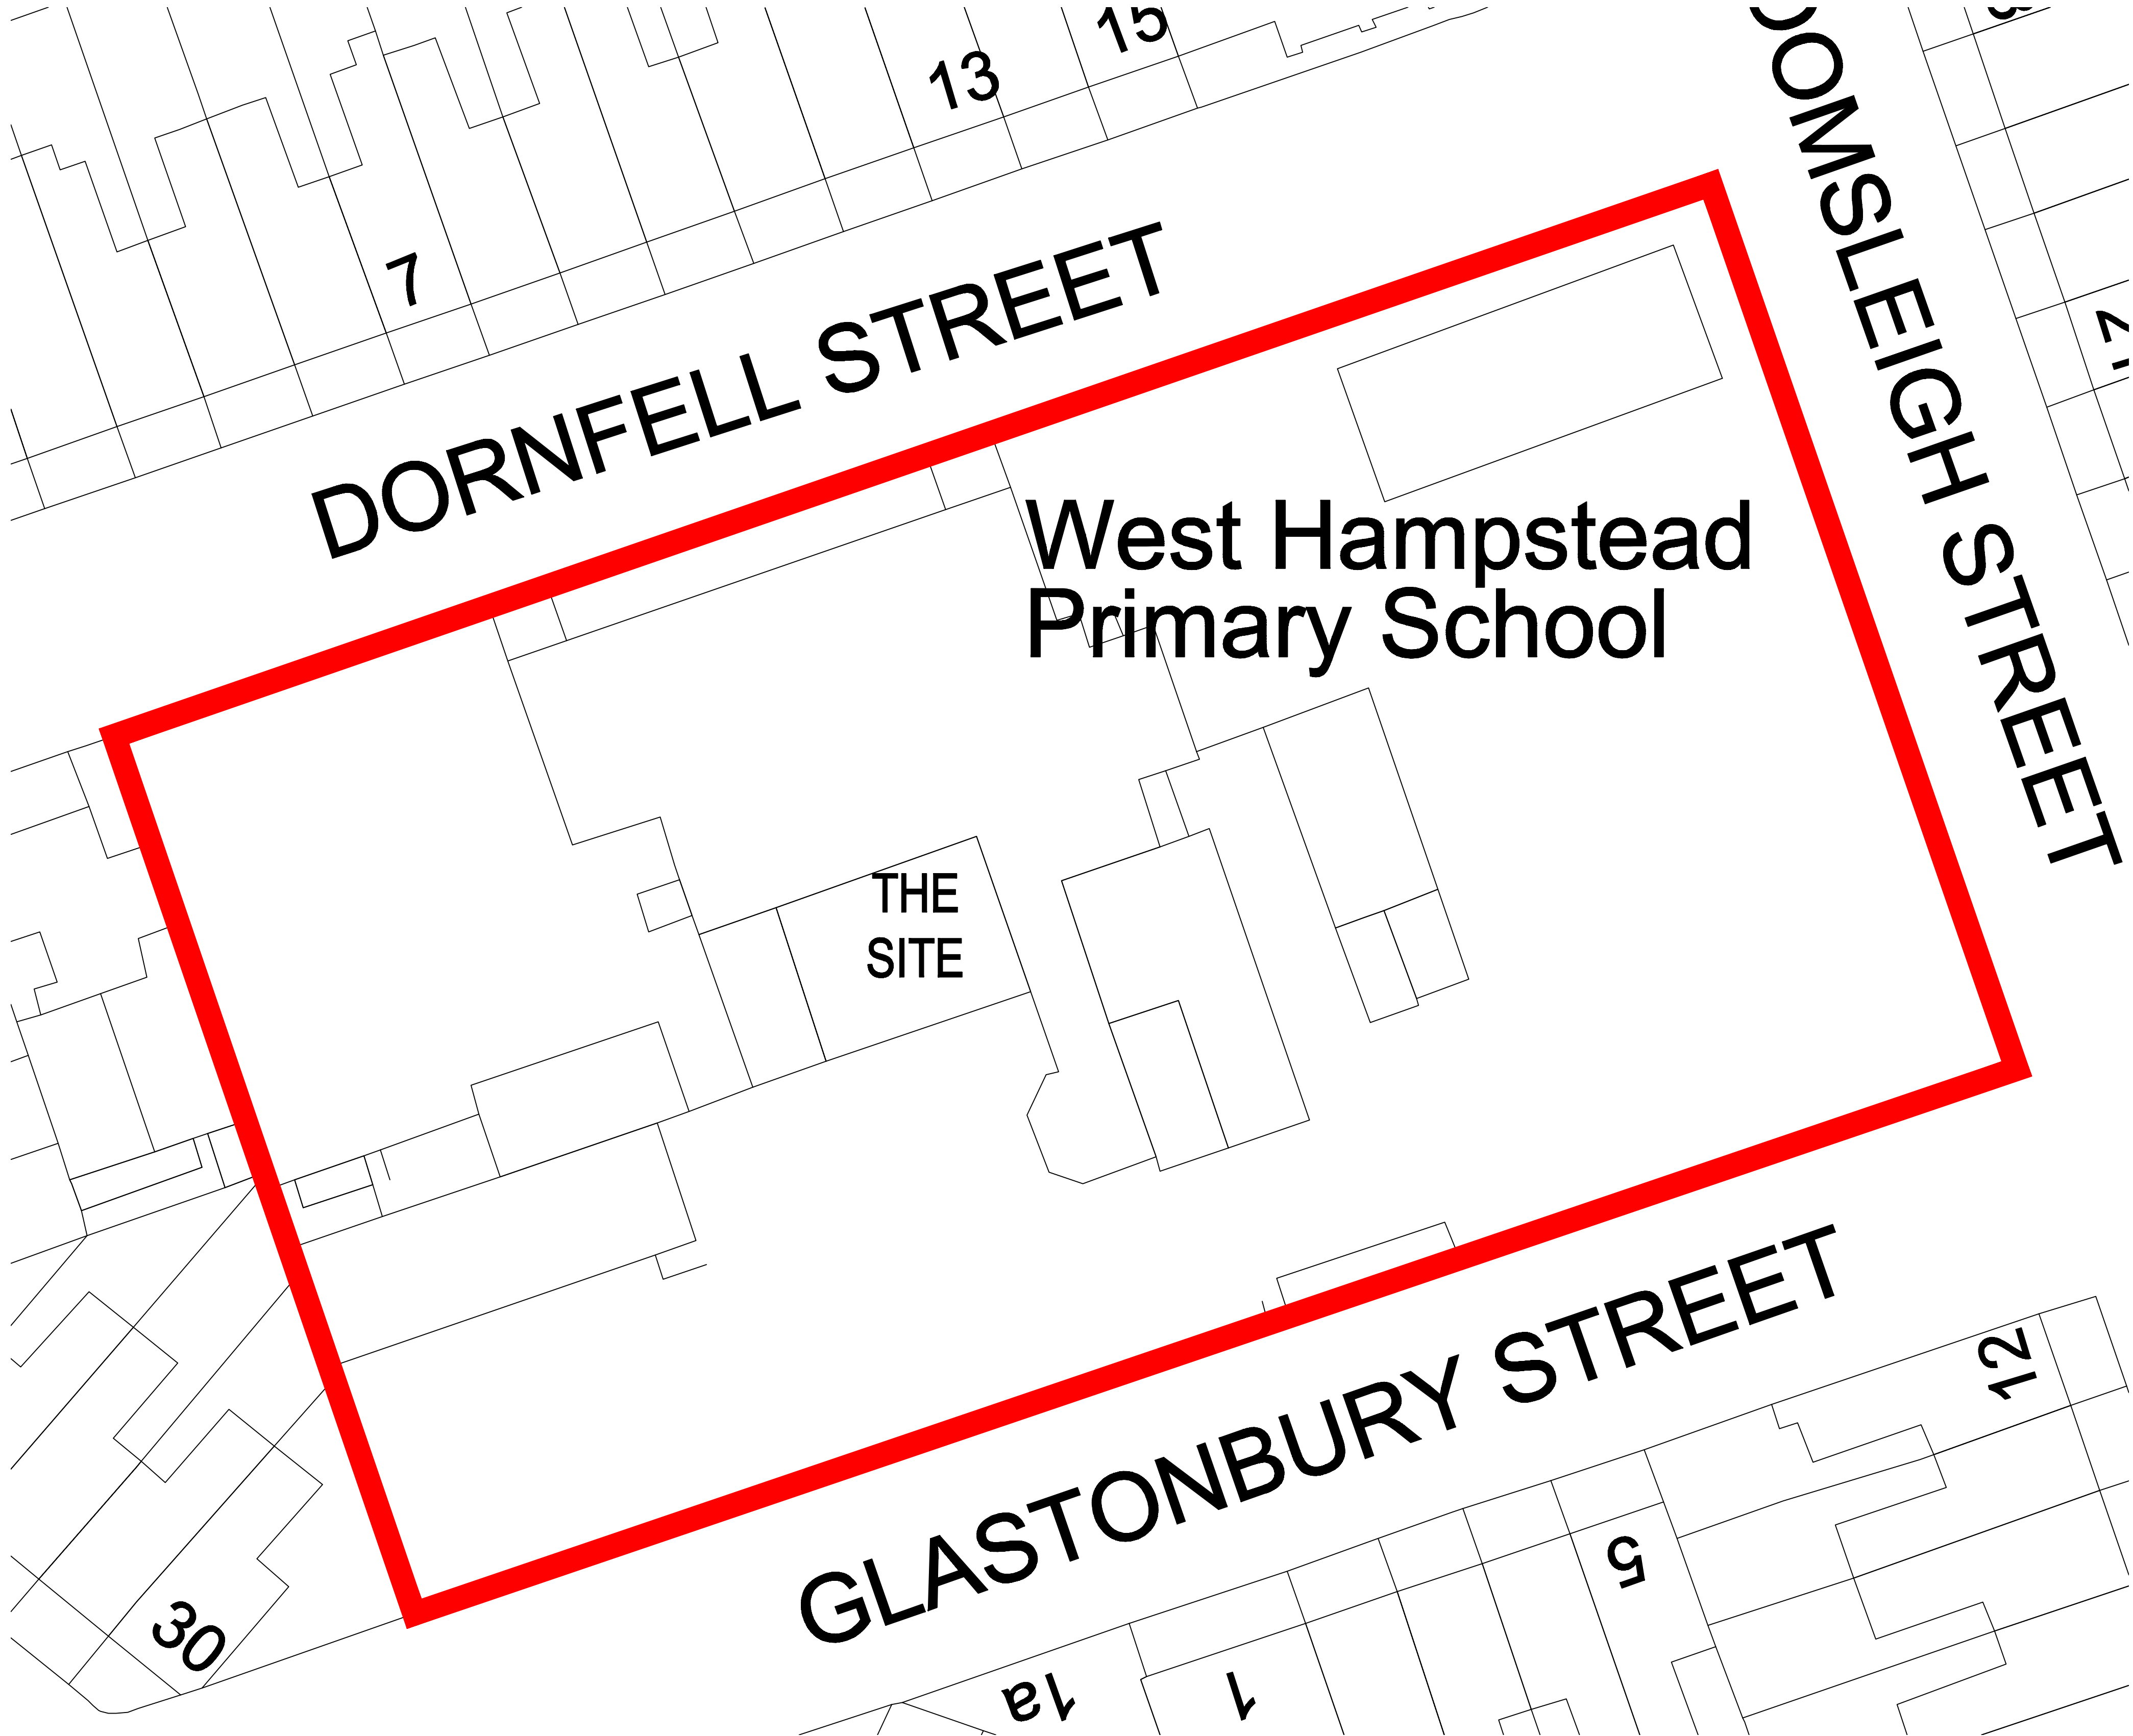

SITE PLAN  
Scale 1:200

 

Rev	Date	Description	Name



Pellings LLP  
Northside House Mount Pleasant Barnet EN4 8ED  
T 020 8441 9500 F 020 8441 4616 e barnet@pellings.co.uk  
www.pellings.co.uk  
Architecture & Planning • Building Surveying • Project Management •  
Cost Consultancy • CDM Co-ordination

CLIENT  
LONDON BOROUGH OF CAMDEN

PROJECT  
WEST HAMPSTEAD PRIMARY  
SCHOOL  
DORNFELL STREET  
LONDON NW6 1QL

TITLE  
SITE & LOCATION PLANS

DATE	01/04/2022	SCALE	VARIES @A1	DRAWN	MV
------	------------	-------	------------	-------	----

DRAWING No.  
252 | 0800 | 200 |