




 


PLAN
AS EXISTING

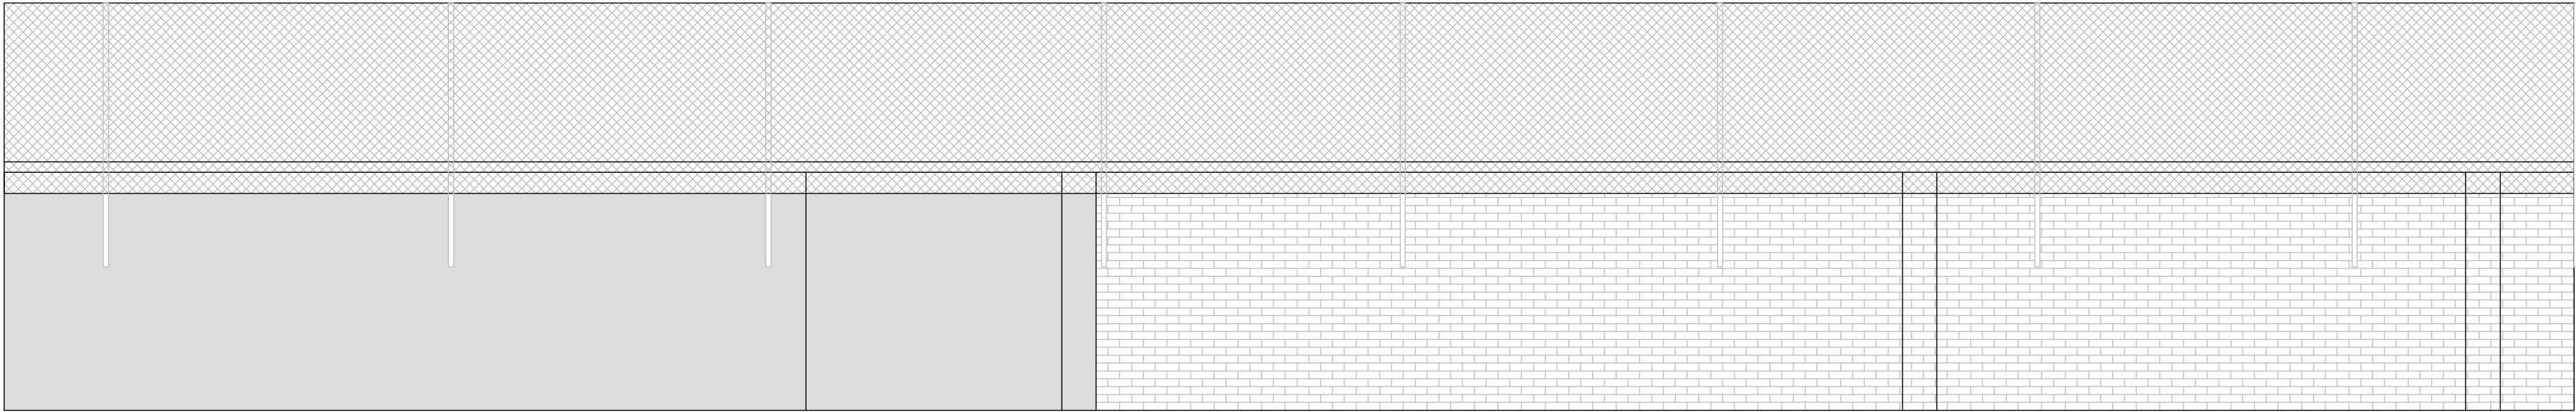

NORTH WEST ELEVATION
AS EXISTING

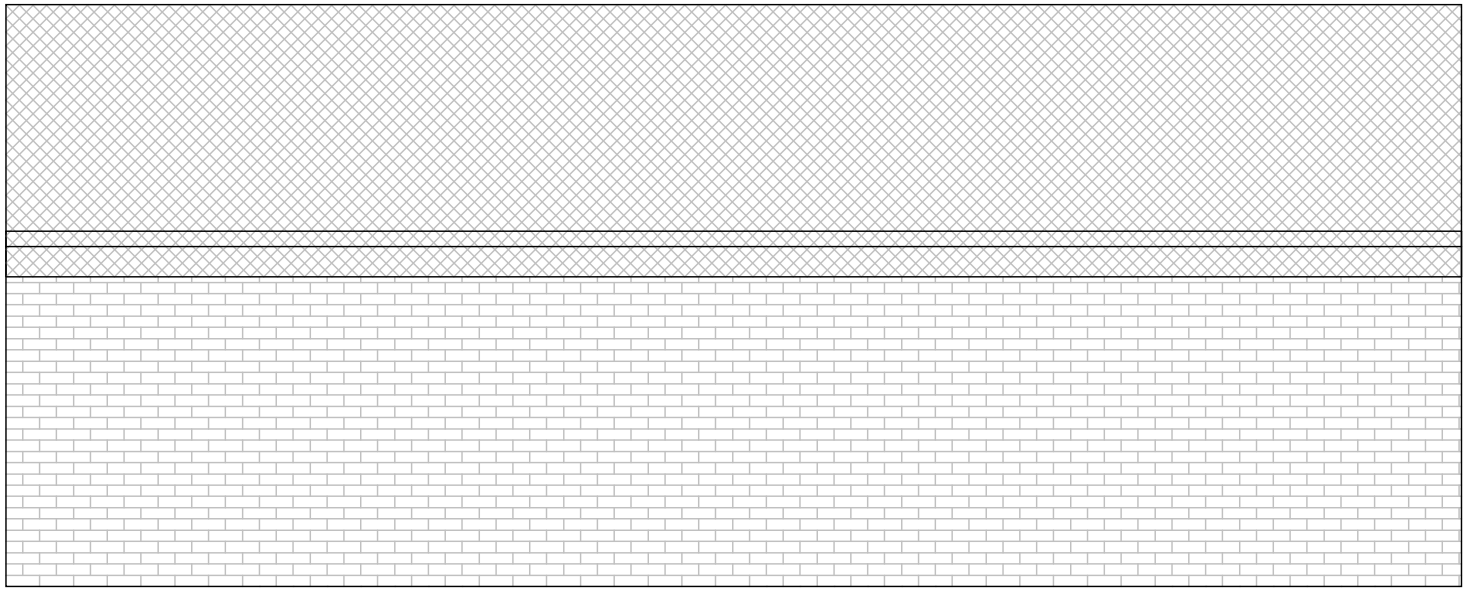

NORTH WEST ELEVATION
AS EXISTING

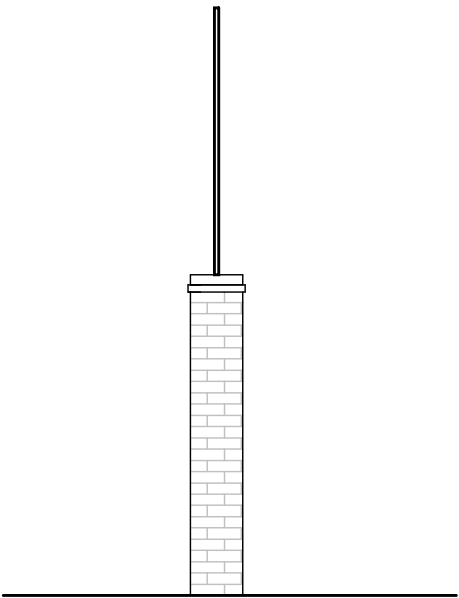

CROSS SECTION
AS EXISTING



Rev	Date	Description	Notes



Pellings LLP
Northside House Mount Pleasant Barnet EN4 8EB
t 020 8441 8200 f 020 8441 4816 e barnet@pellings.co.uk
www.pellings.co.uk
Architecture & Planning • Building Surveying • Project Management •
Cost Consultancy • CDM Co-ordination

CLIENT
LONDON BOROUGH OF CAMDEN

PROJECT
Brecknock Primary School
Cliff Villas
London
NW1 9AL

TITLE
PLAN & ELEVATIONS
AS EXISTING
CHAINLINK FENCE

DATE	SCALE	●A1	DRAWN
01/04/2022	1:50		RH

DRAWING No.
252 | 0800 | 201 |