
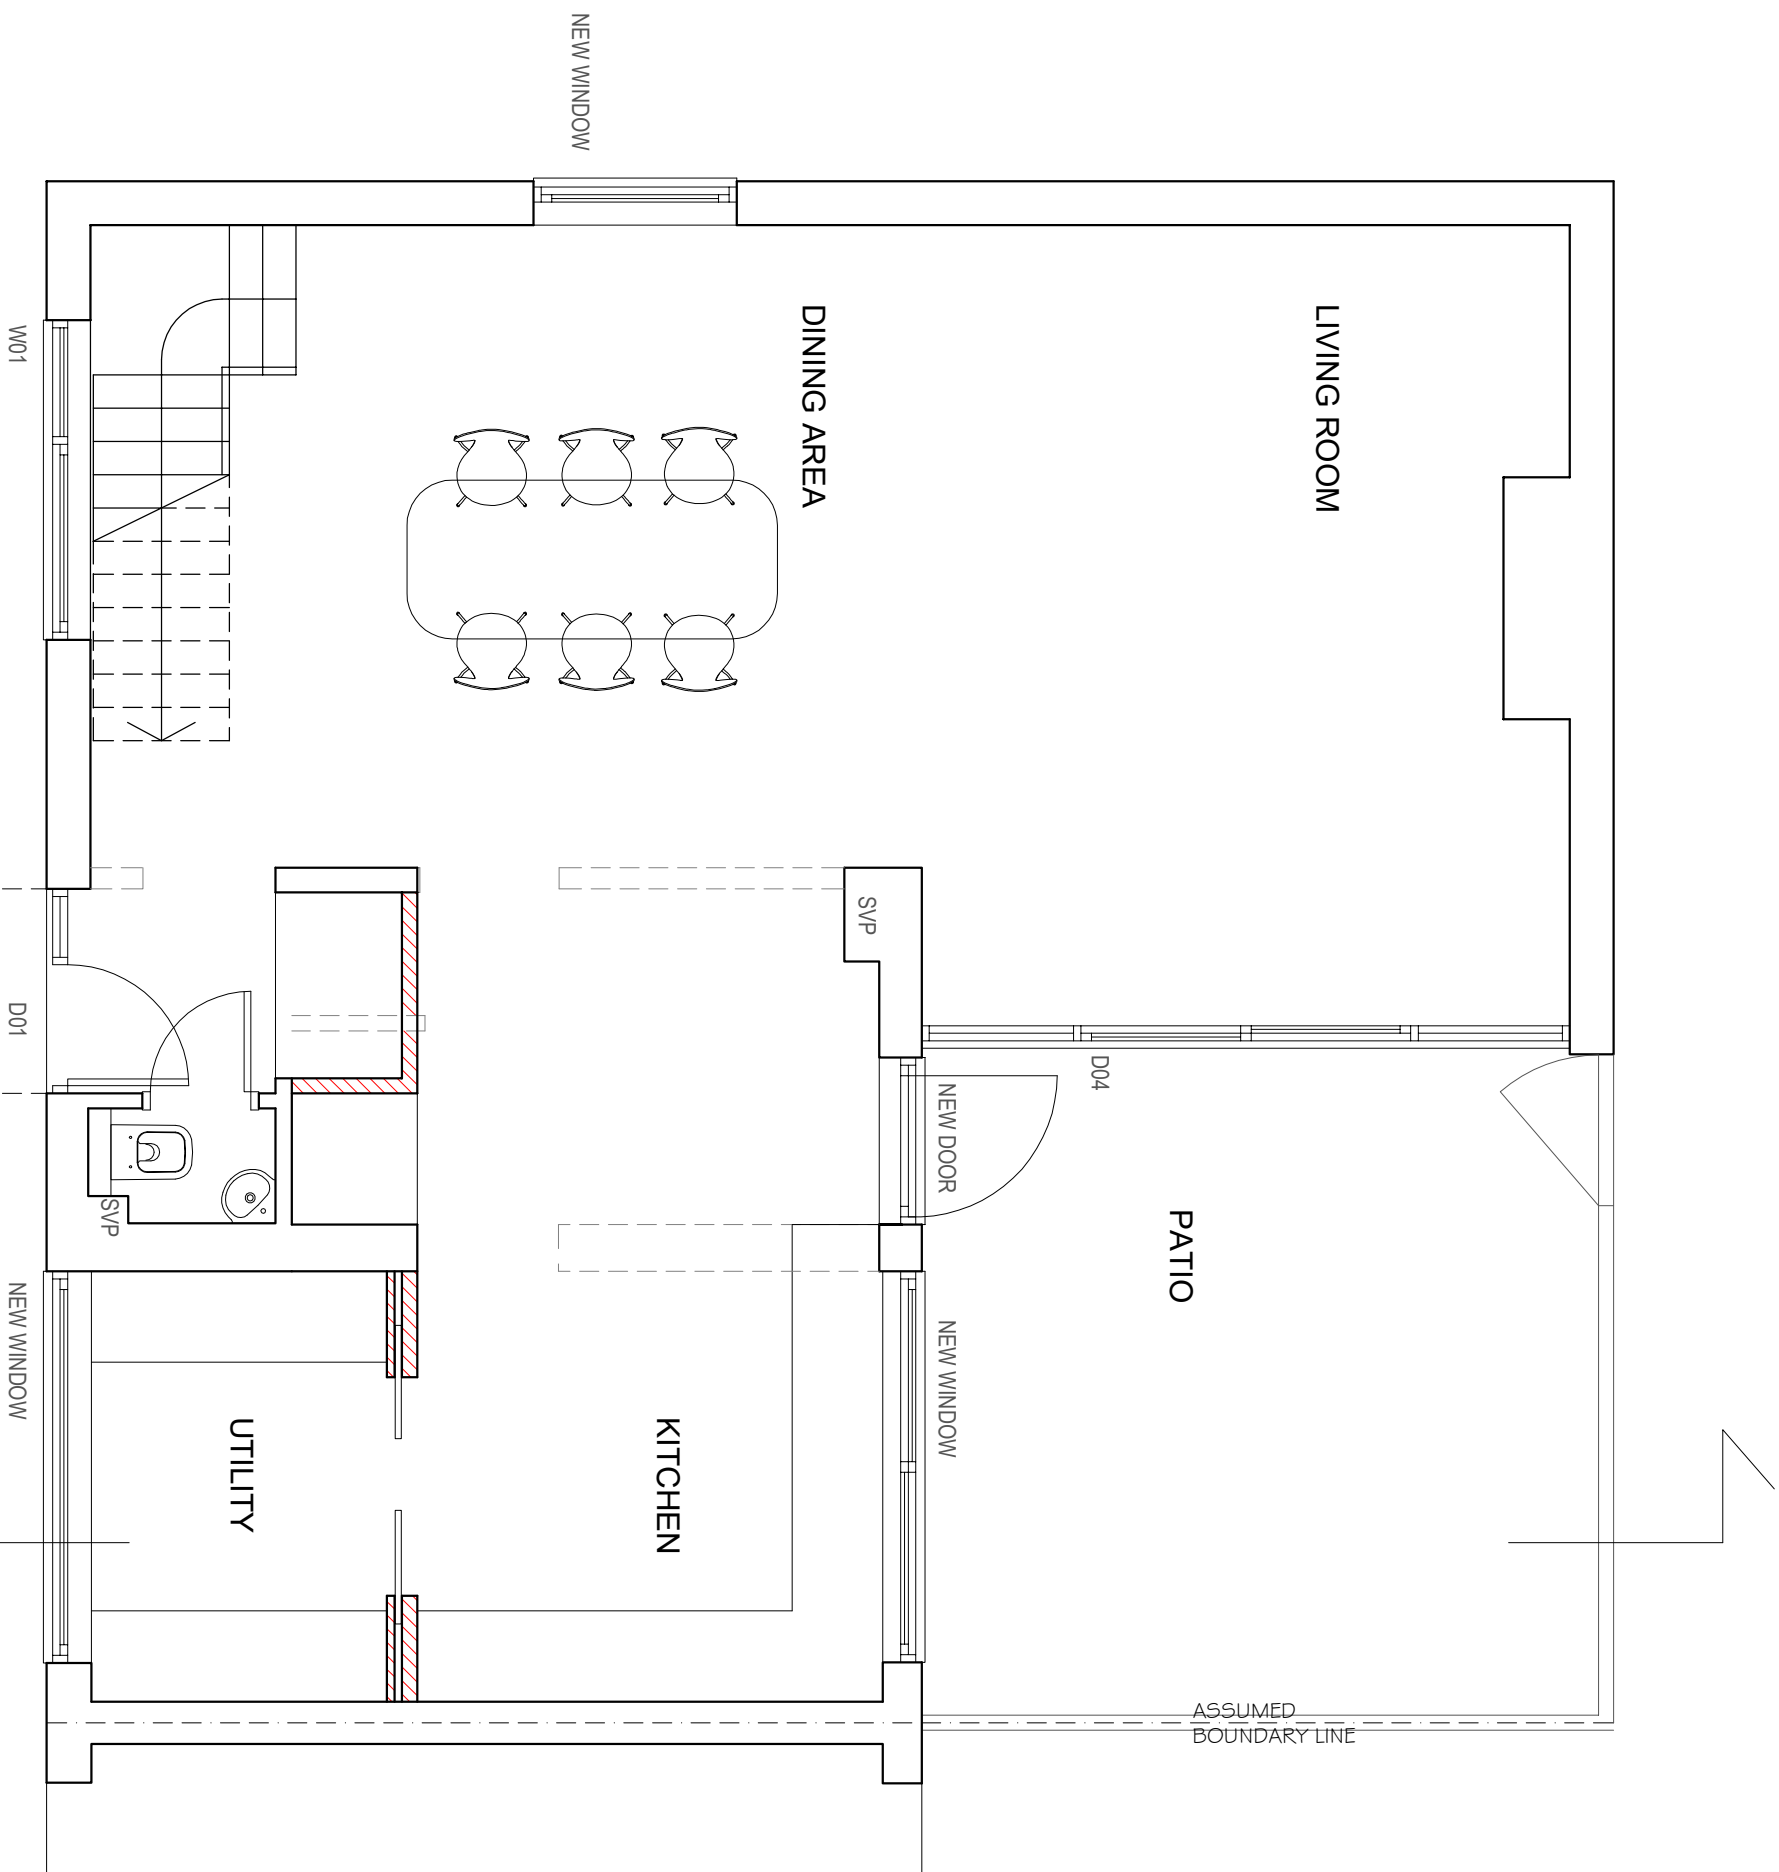
 


REVISIONS
REV. DATE REVISION NOTES:

KEY

 NEW WALLS

 WALLS TO BE REMOVE



NOTES
1. Do not scale & do not fix dimensions
2. All dimensions are in millimeters unless otherwise stated
3. Report all drawing errors, omissions and discrepancies to the architect/designer.

KASIA WHITFIELD DESIGN

KASIAWHITFIELD@GMAIL.COM
T. 0203 9418888
M. 07786203533

JOB
19 HAWTREY ROAD
LONDON NW3 3SS
TITLE
PROPOSED GROUND FLOOR PLAN

DATE	SCALE	STATUS
2021.11.23	1:50@A3	PLANNING
PROJECT NO.	DRAWING NO.	REVISION

HR19.4 PP1