



Status
 THE AUTHOR TAKES NO RESPONSIBILITY FOR ANY DIMENSIONS OBTAINED BY SCALING FROM THIS DRAWING. IF NO DIMENSION IS SHOWN THE RECIPIENT MUST ASCERTAIN THE DIMENSION SPECIFICALLY FROM THE ARCHITECT OR BY SITE MEASUREMENT AND MAY NOT RELY UPON THIS DRAWING. SUPPLYING THIS DRAWING IN DIGITAL FORM IS SOLELY FOR CONVENIENCE AND NO RELIANCE MAY BE PLACED ON ANY DATA ON DIGITAL FORM. ALL DATA MUST BE CHECKED AGAINST THE HARD COPY.

Revisions

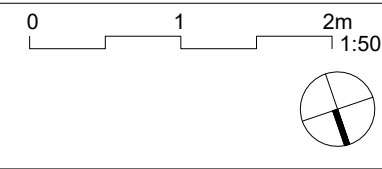

Client	Ms A. Stone		
Project	83 Bartholomew Road, London NW5 2AH		
Title	EXISTING GROUND FLOOR PLAN		
Drwg No.	339_EX_01	Rev	Date Feb 22
Scale	1:50 @ A3	Date	Feb 22

HARDCASTLE ARCHITECTS
 33 Lockhurst Street
 London E5 0AP
 t 020 8533 0995
 m 07939 266608
 info@hardcastlearchitects.com
 www.hardcastlearchitects.com

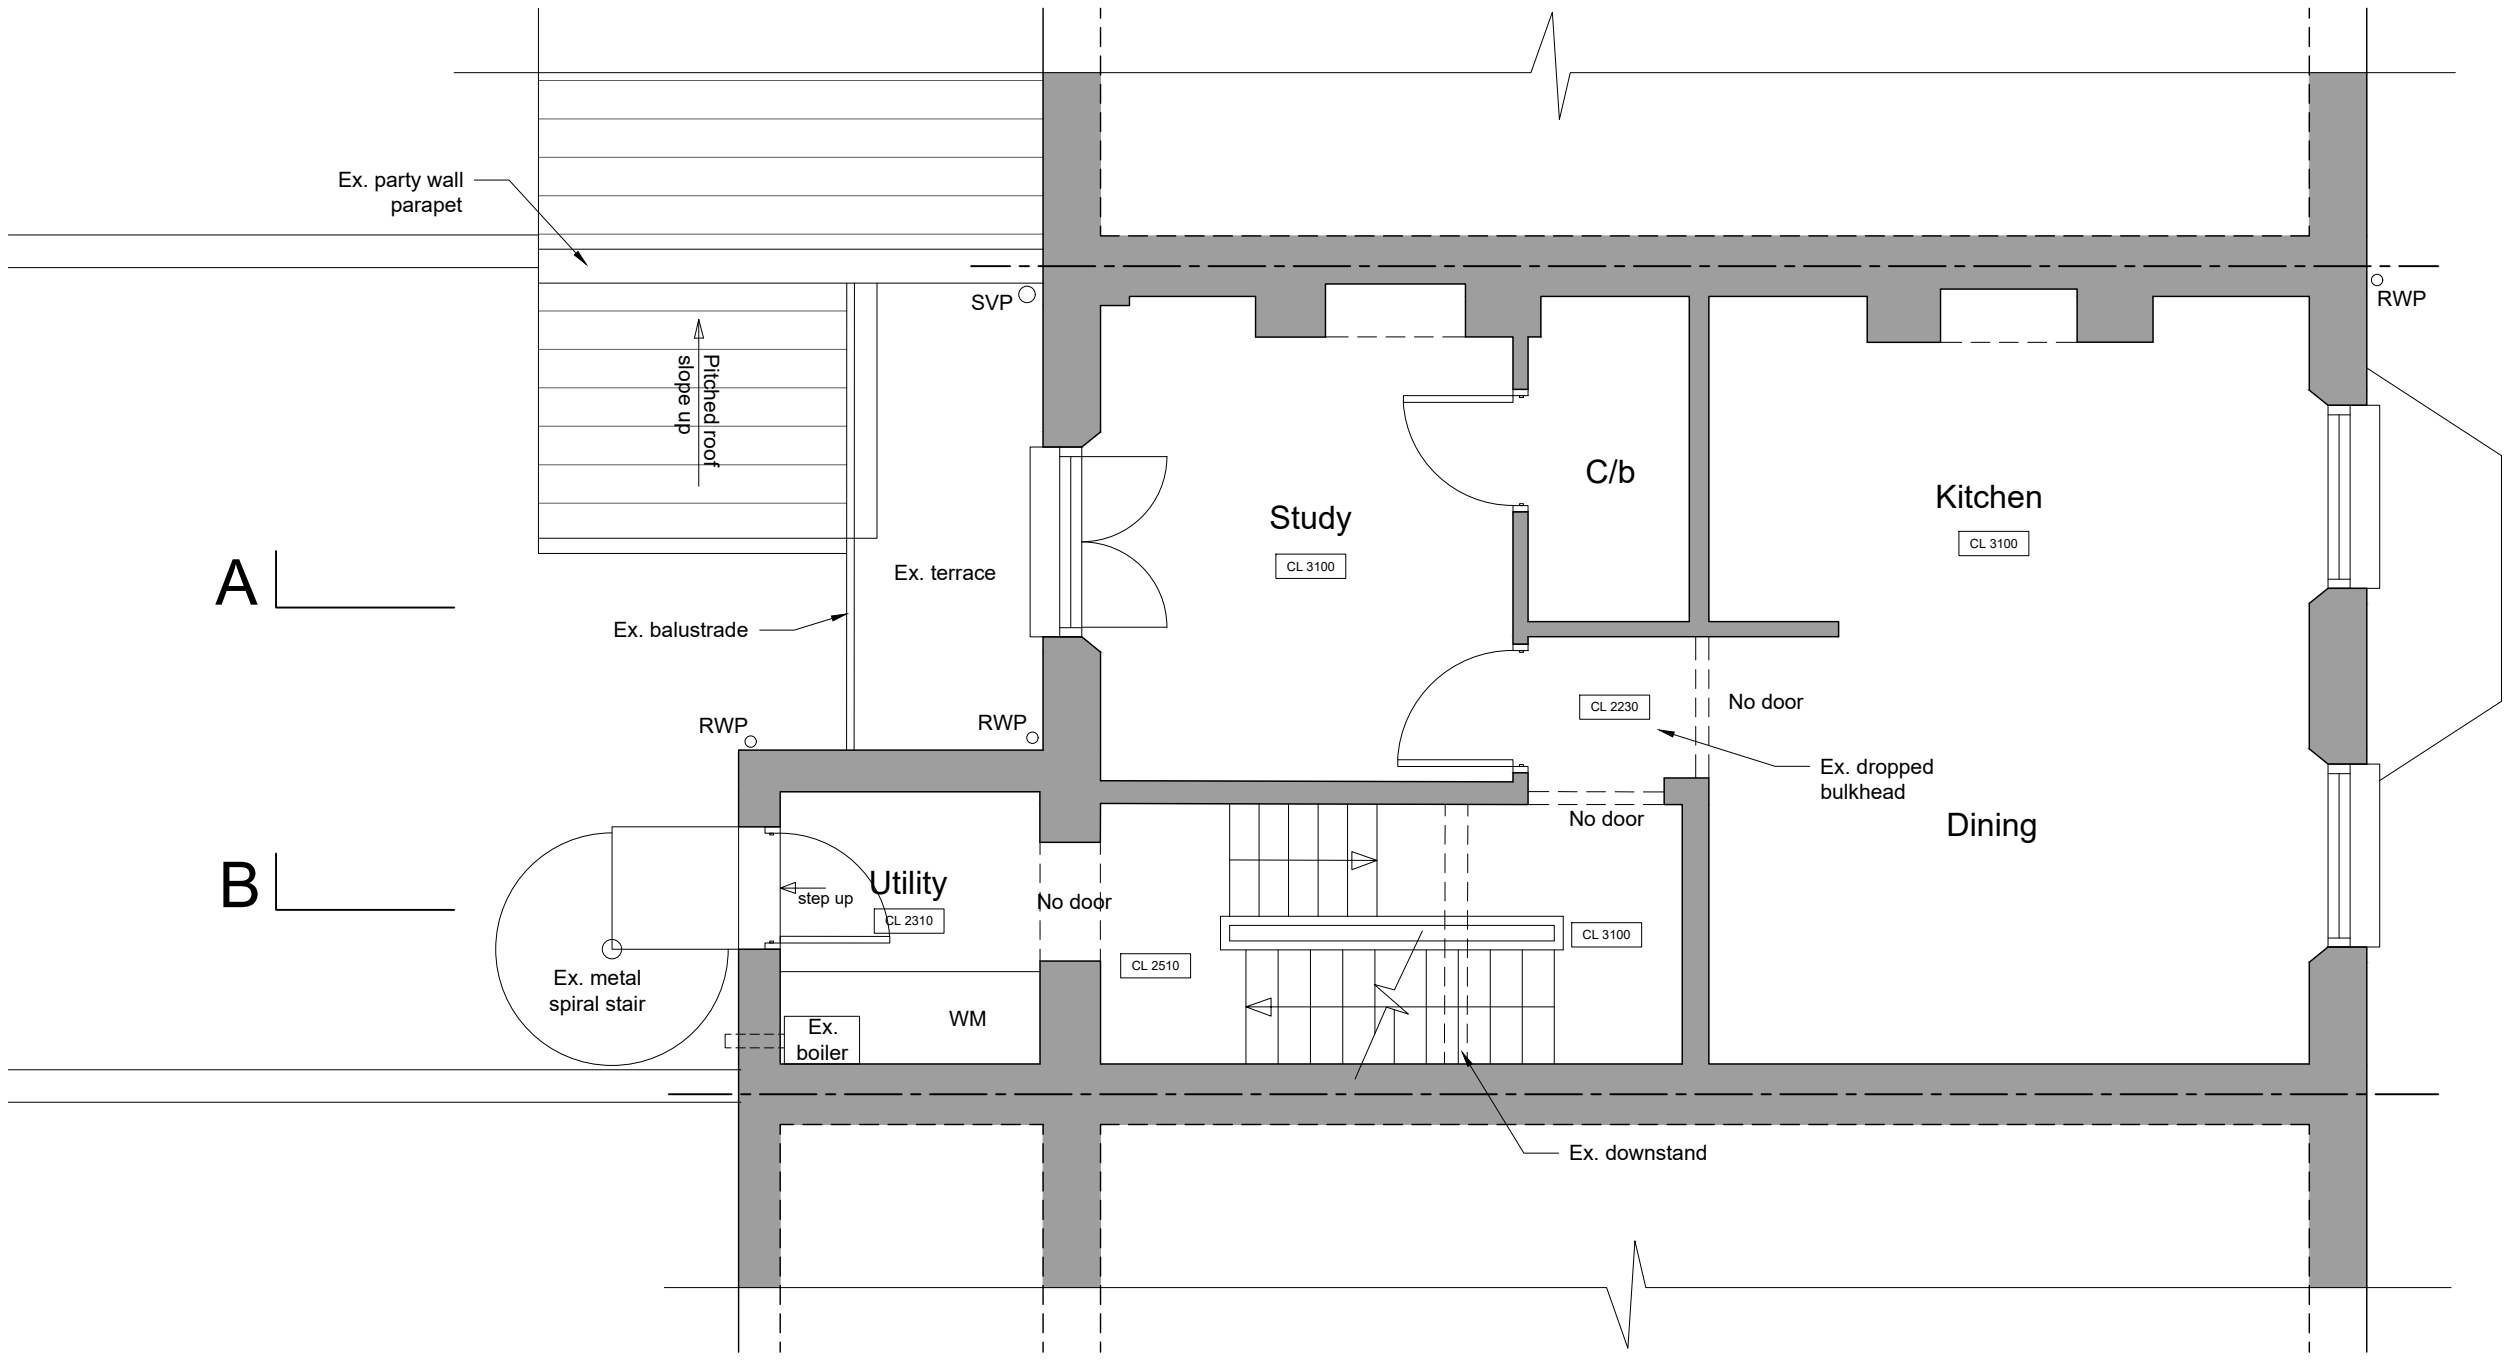

No. 81A

A


No. 83

B

No. 85


Status
 THE AUTHOR TAKES NO RESPONSIBILITY FOR ANY DIMENSIONS OBTAINED BY SCALING FROM THIS DRAWING. IF NO DIMENSION IS SHOWN THE RECIPIENT MUST ASCERTAIN THE DIMENSION SPECIFICALLY FROM THE ARCHITECT OR BY SITE MEASUREMENT AND MAY NOT RELY UPON THIS DRAWING. SUPPLYING THIS DRAWING IN DIGITAL FORM IS SOLELY FOR CONVENIENCE AND NO RELIANCE MAY BE PLACED ON ANY DATA ON DIGITAL FORM. ALL DATA MUST BE CHECKED AGAINST THE HARD COPY.

Revisions

 

Client	Ms A. Stone		
Project	83 Bartholomew Road, London NW5 2AH		
Title	EXISTING 1st FLOOR PLAN		
Drwg No.	339_EX_02	Rev	Scale 1:50 @ A3
Date	Feb 22		

HARDCASTLE ARCHITECTS
 33 Lockhurst Street
 London E5 0AP
 t 020 8533 0995
 m 07939 266608
 info@hardcastlearchitects.com
 www.hardcastlearchitects.com

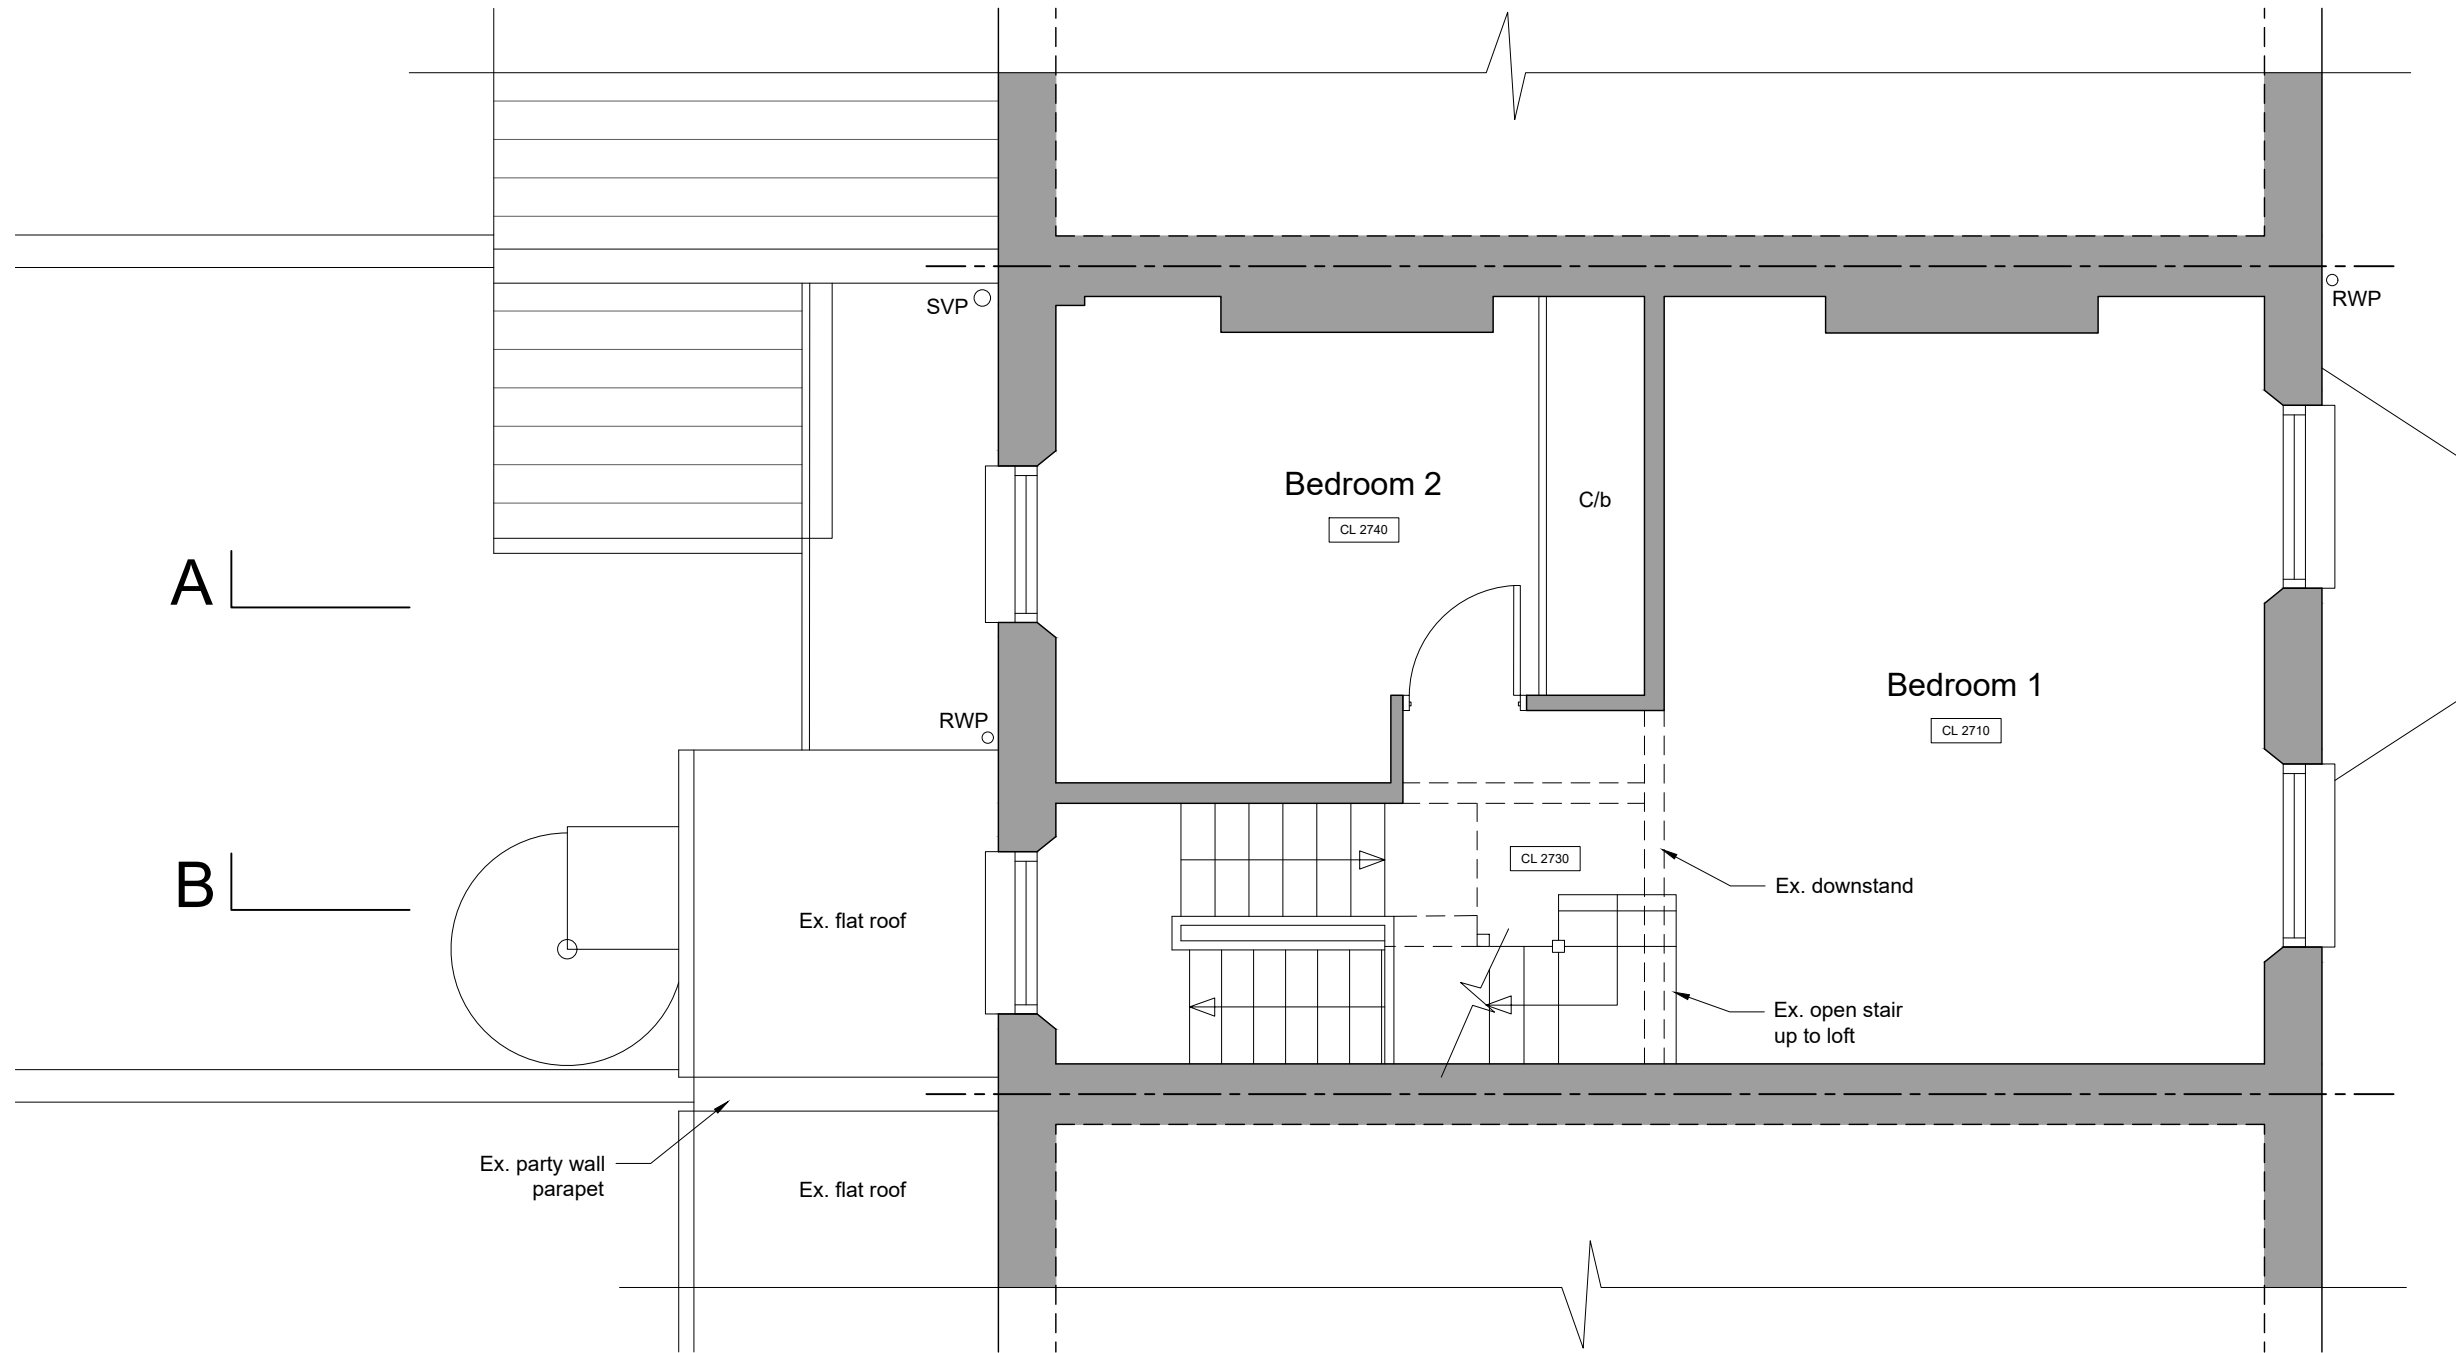

No. 81A

A


No. 83

B

No. 85


Status
 THE AUTHOR TAKES NO RESPONSIBILITY FOR ANY DIMENSIONS OBTAINED BY SCALING FROM THIS DRAWING. IF NO DIMENSION IS SHOWN THE RECIPIENT MUST ASCERTAIN THE DIMENSION SPECIFICALLY FROM THE ARCHITECT OR BY SITE MEASUREMENT AND MAY NOT RELY UPON THIS DRAWING. SUPPLYING THIS DRAWING IN DIGITAL FORM IS SOLELY FOR CONVENIENCE AND NO RELIANCE MAY BE PLACED ON ANY DATA ON DIGITAL FORM. ALL DATA MUST BE CHECKED AGAINST THE HARD COPY.

Revisions

 

Client	Ms A. Stone		
Project	83 Bartholomew Road, London NW5 2AH		
Title	EXISTING 2nd FLOOR PLAN		
Drwg No.	339_EX_03	Rev	Scale 1:50 @ A3
Date	Feb 22		

HARDCASTLE ARCHITECTS
 33 Lockhurst Street
 London E5 0AP
 t 020 8533 0995
 m 07939 266608
 info@hardcastlearchitects.com
 www.hardcastlearchitects.com

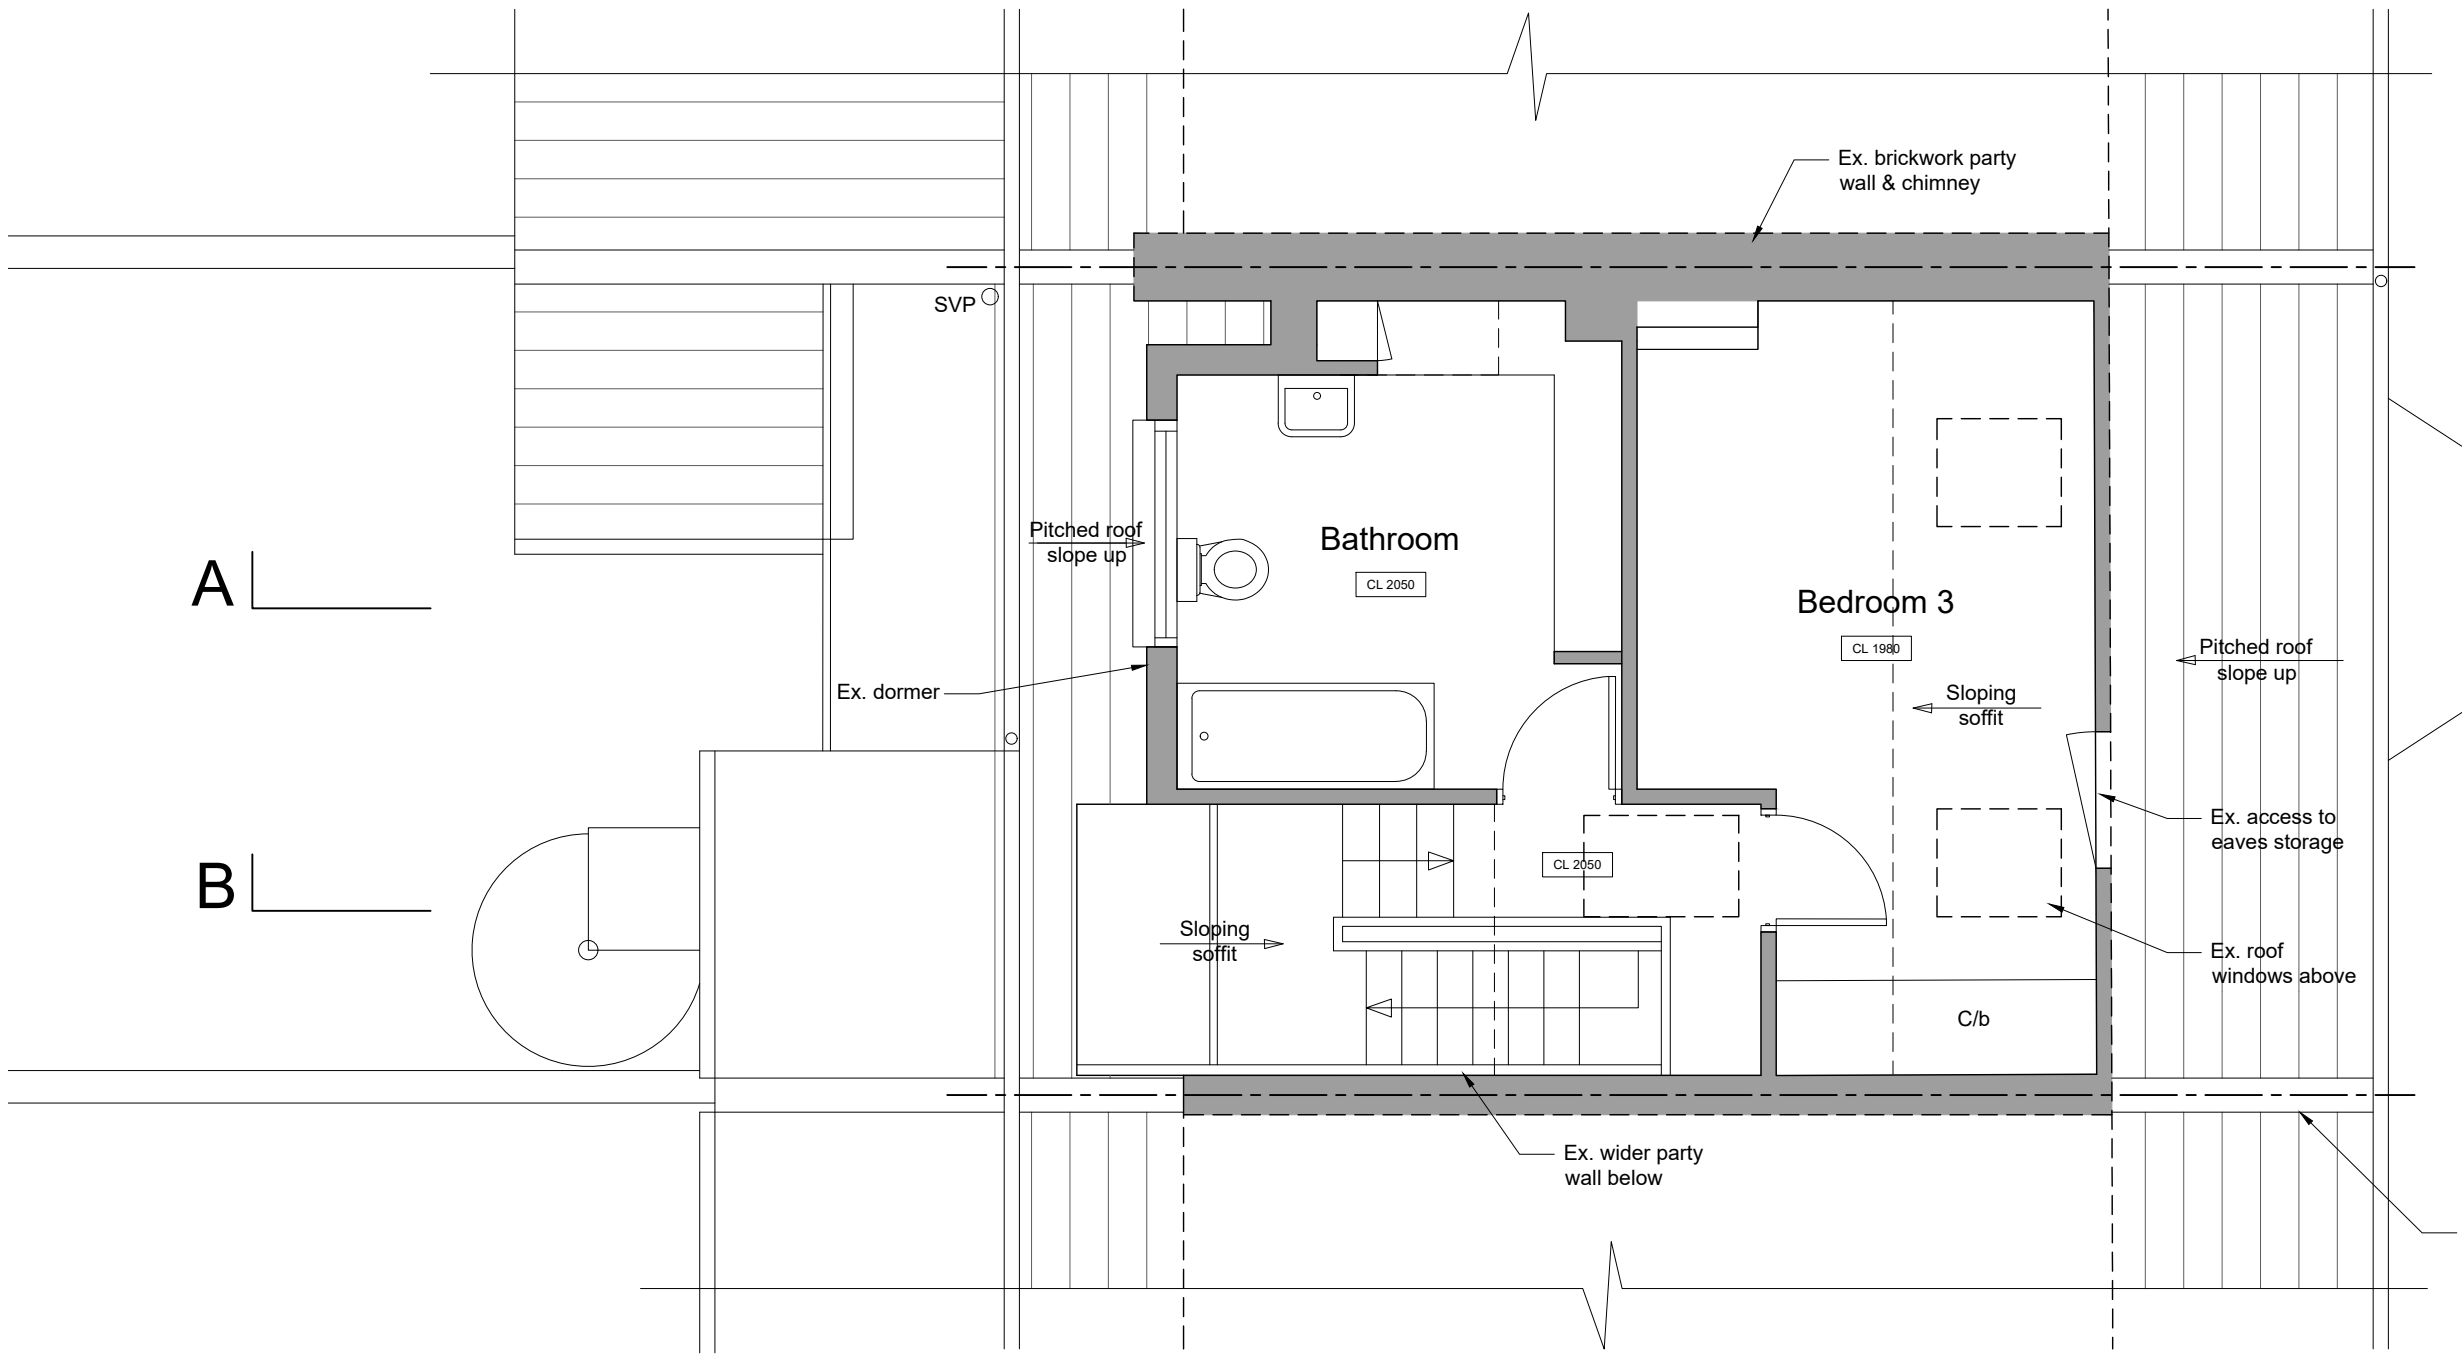

No. 81A

No. 83

No. 85

A



B

A

B


Status
 THE AUTHOR TAKES NO RESPONSIBILITY FOR ANY DIMENSIONS OBTAINED BY SCALING FROM THIS DRAWING. IF NO DIMENSION IS SHOWN THE RECIPIENT MUST ASCERTAIN THE DIMENSION SPECIFICALLY FROM THE ARCHITECT OR BY SITE MEASUREMENT AND MAY NOT RELY UPON THIS DRAWING. SUPPLYING THIS DRAWING IN DIGITAL FORM IS SOLELY FOR CONVENIENCE AND NO RELIANCE MAY BE PLACED ON ANY DATA ON DIGITAL FORM. ALL DATA MUST BE CHECKED AGAINST THE HARD COPY.

Revisions

  


Client	Ms A. Stone		
Project	83 Bartholomew Road, London NW5 2AH		
Title	EXISTING LOFT FLOOR PLAN		
Drwg No.	339_EX_04	Rev	Date Feb 22
Scale	1:50 @ A3		

HARDCASTLE ARCHITECTS
 33 Lockhurst Street
 London E5 0AP
 t 020 8533 0995
 m 07939 266608
 info@hardcastlearchitects.com
 www.hardcastlearchitects.com

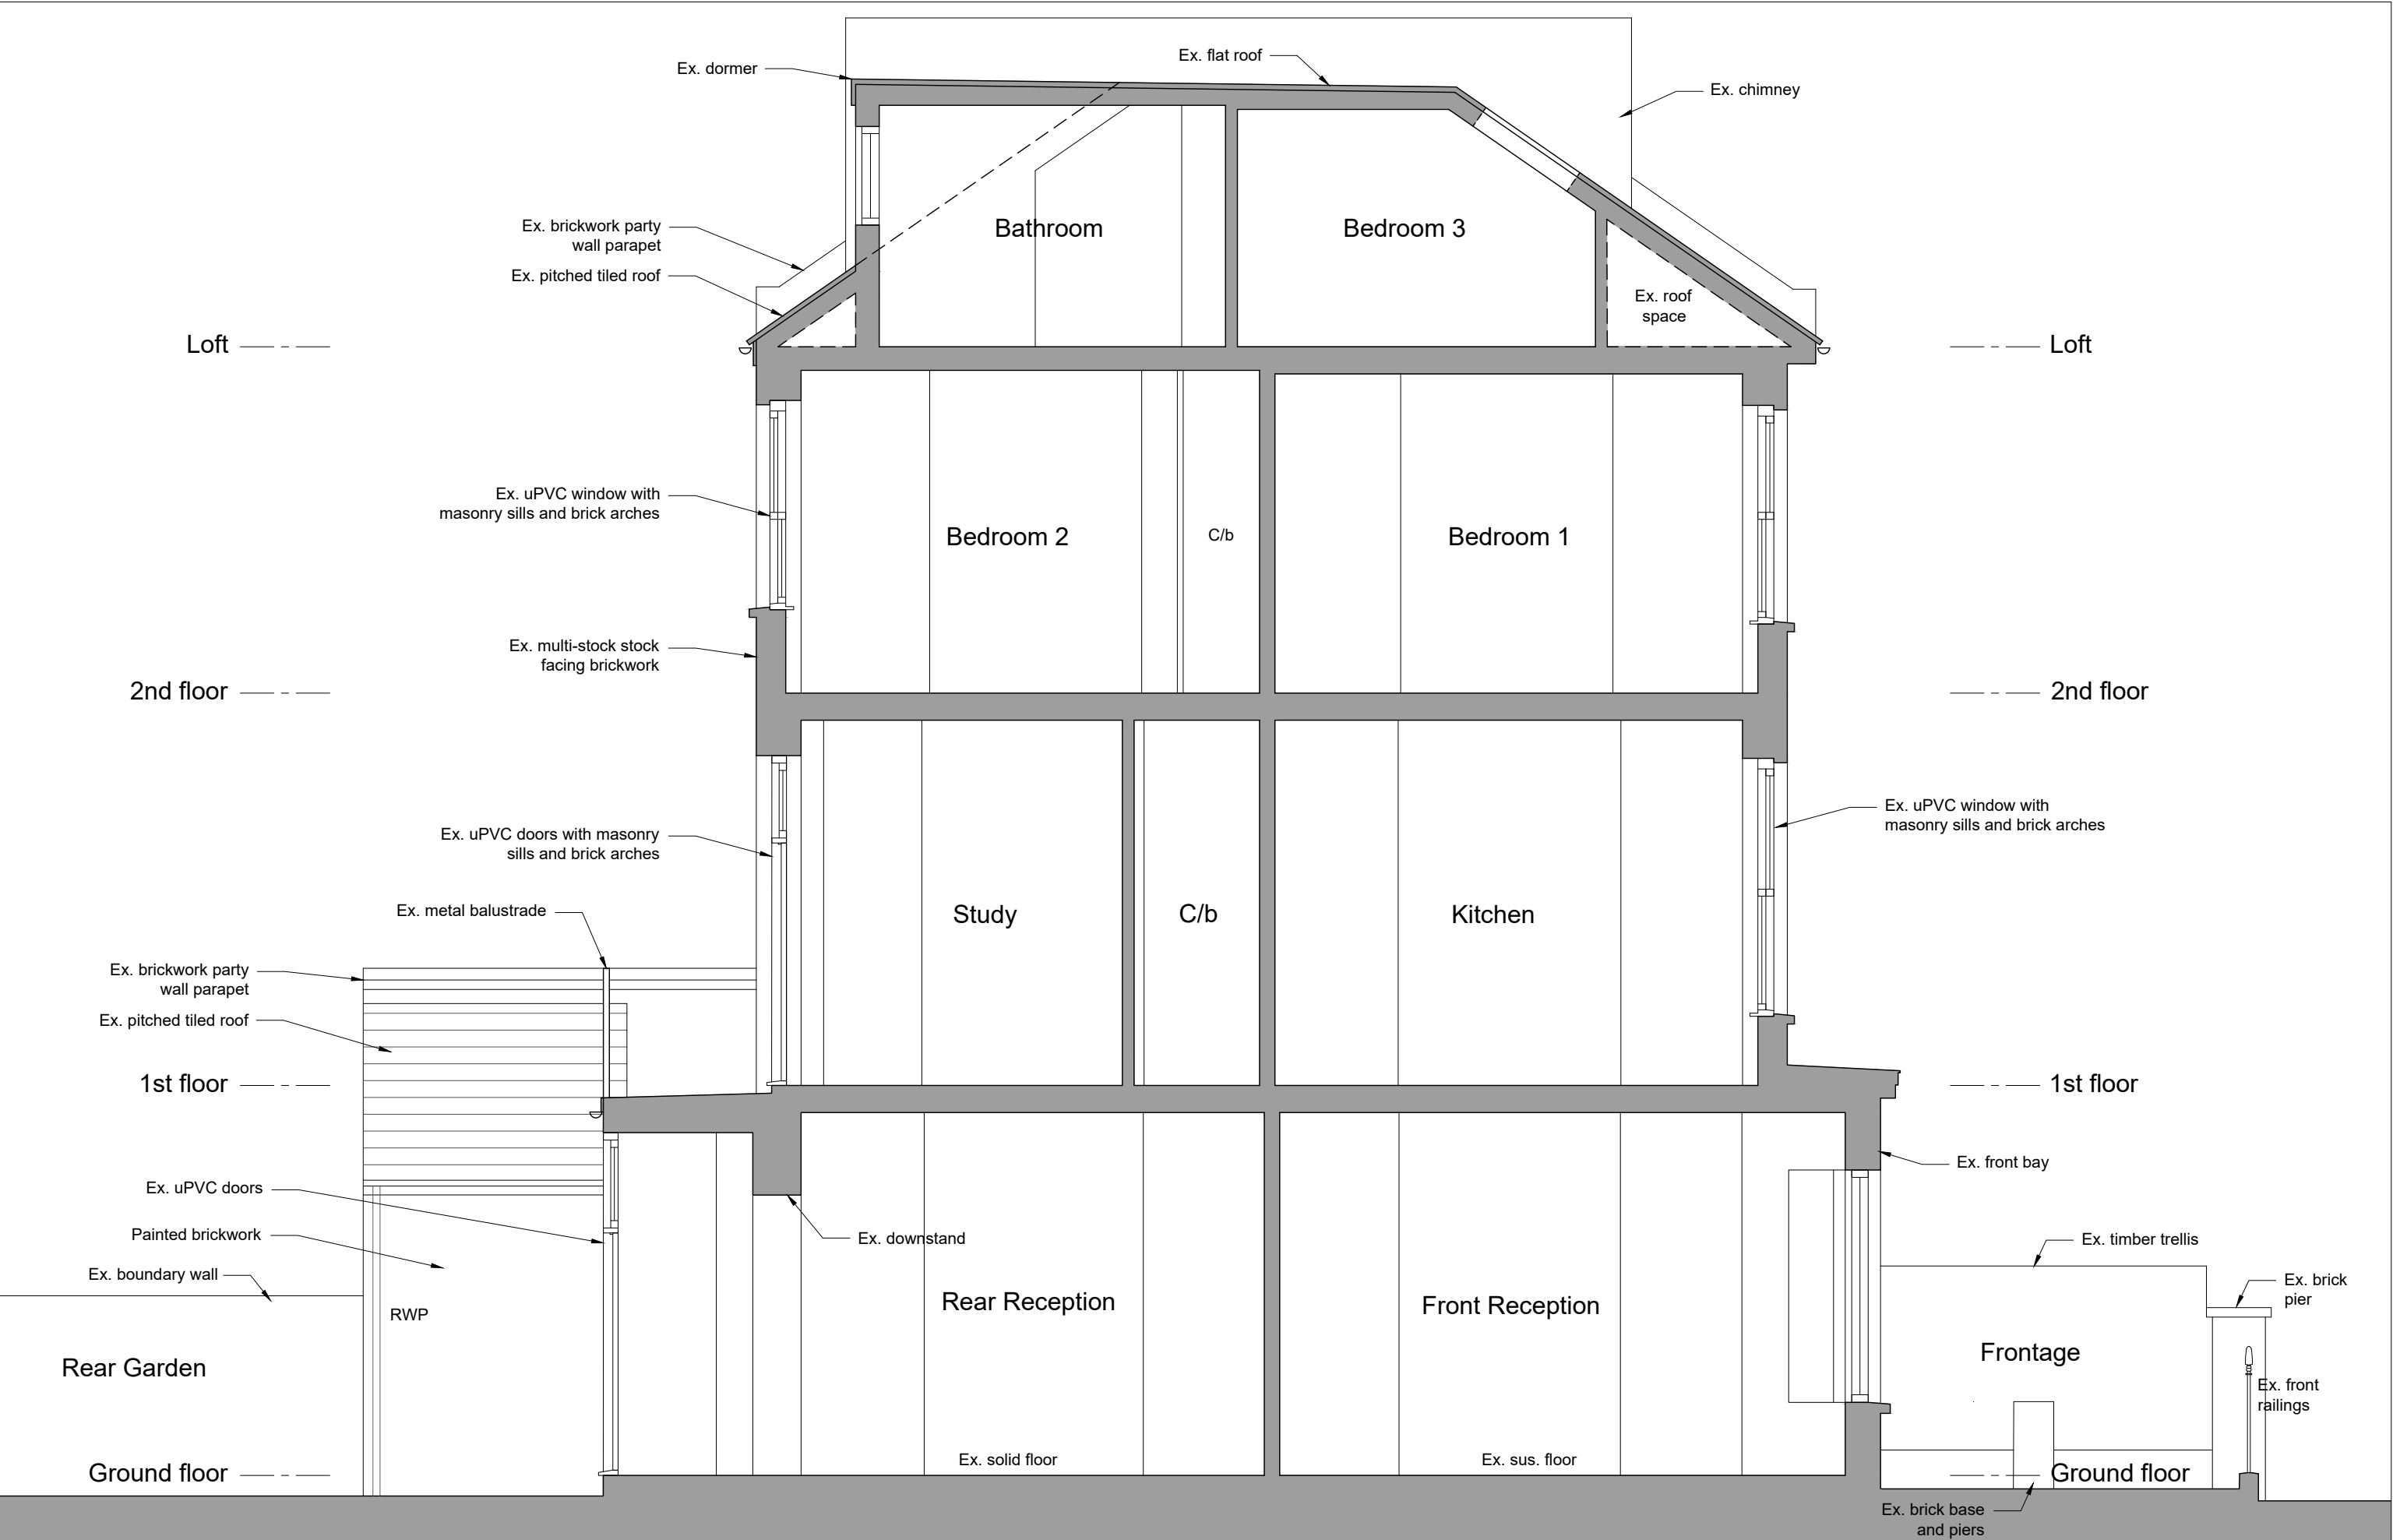


Status
 THE AUTHOR TAKES NO RESPONSIBILITY FOR ANY DIMENSIONS OBTAINED BY SCALING FROM THIS DRAWING. IF NO DIMENSION IS SHOWN THE RECIPIENT MUST ASCERTAIN THE DIMENSION SPECIFICALLY FROM THE ARCHITECT OR BY SITE MEASUREMENT AND MAY NOT RELY UPON THIS DRAWING. SUPPLYING THIS DRAWING IN DIGITAL FORM IS SOLELY FOR CONVENIENCE AND NO RELIANCE MAY BE PLACED ON ANY DATA ON DIGITAL FORM. ALL DATA MUST BE CHECKED AGAINST THE HARD COPY.

Revisions

 


Client	Ms A. Stone
Project	83 Bartholomew Road, London NW5 2AH
Title	EXISTING SECTION AA
Drwg No.	339_EX_05
Rev	
Scale	1:50 @ A3
Date	Feb 22

HARDCASTLE ARCHITECTS
 33 Lockhurst Street
 London E5 0AP
 t 020 8533 0995
 m 07939 266608
 info@hardcastlearchitects.com
 www.hardcastlearchitects.com

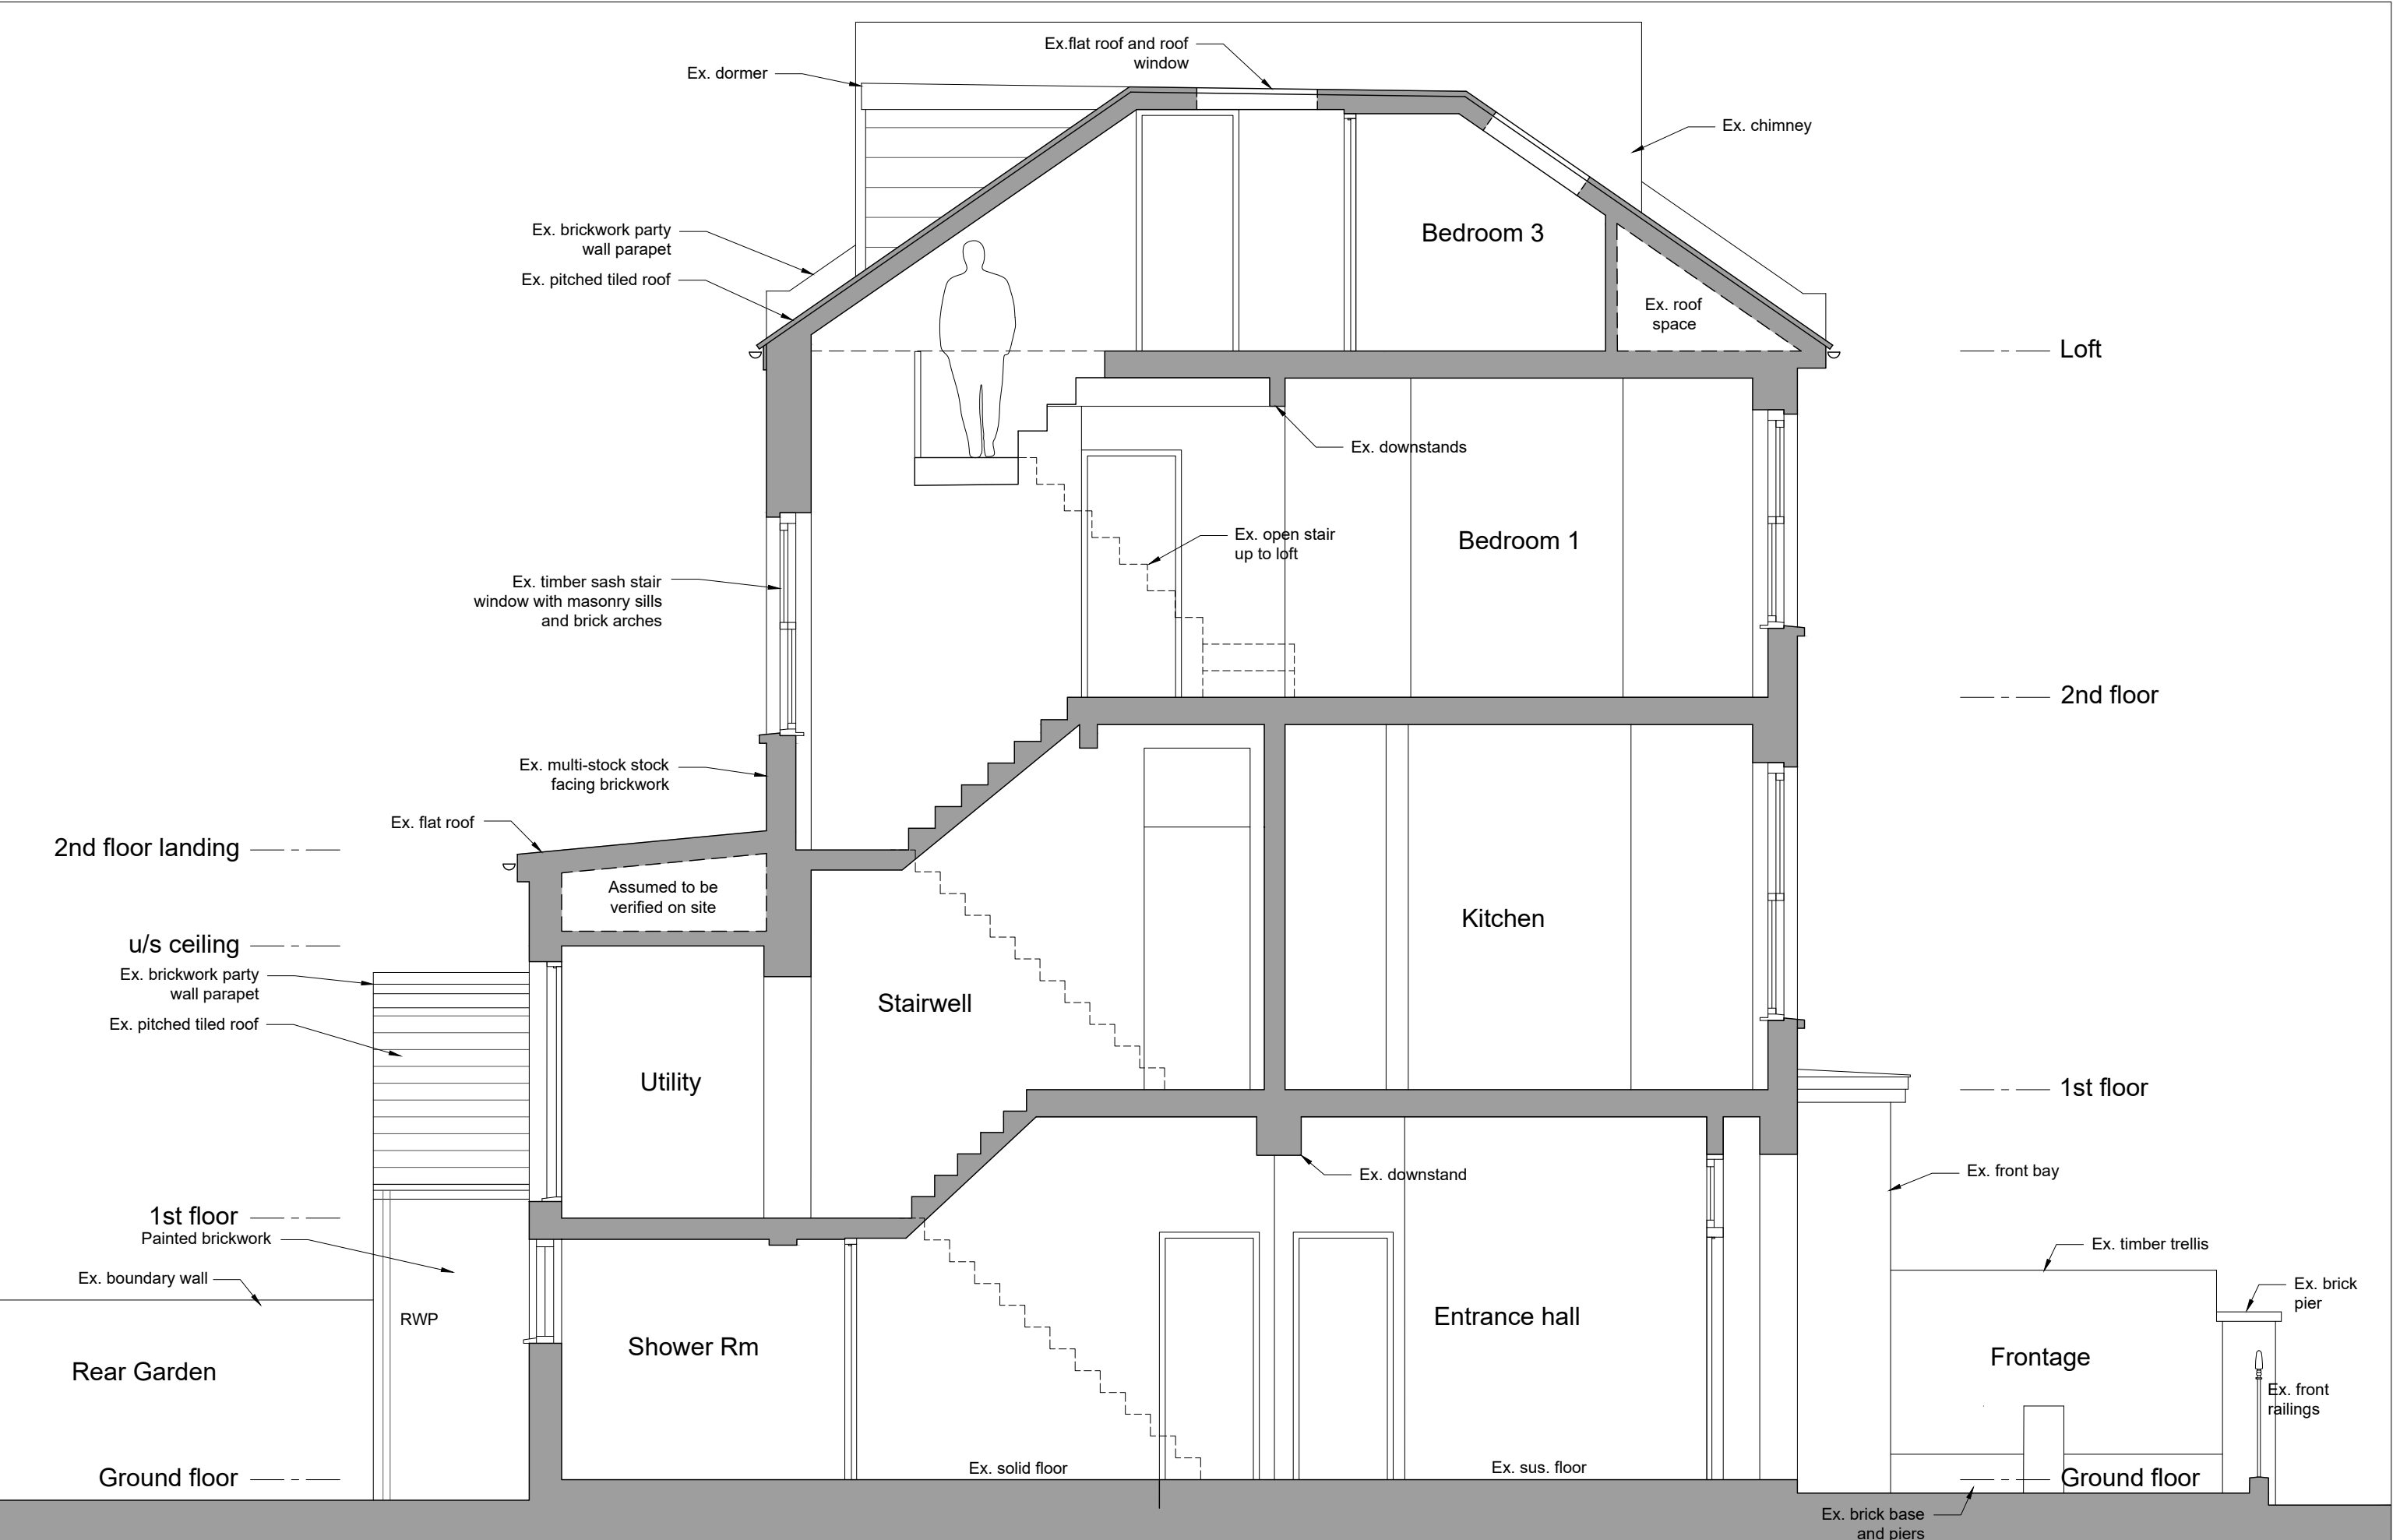


Status
 THE AUTHOR TAKES NO RESPONSIBILITY FOR ANY DIMENSIONS OBTAINED BY SCALING FROM THIS DRAWING. IF NO DIMENSION IS SHOWN THE RECIPIENT MUST ASCERTAIN THE DIMENSION SPECIFICALLY FROM THE ARCHITECT OR BY SITE MEASUREMENT AND MAY NOT RELY UPON THIS DRAWING. SUPPLYING THIS DRAWING IN DIGITAL FORM IS SOLELY FOR CONVENIENCE AND NO RELIANCE MAY BE PLACED ON ANY DATA ON DIGITAL FORM. ALL DATA MUST BE CHECKED AGAINST THE HARD COPY.

Revisions

 

Client	Ms A. Stone		
Project	83 Bartholomew Road, London NW5 2AH		
Title	EXISTING SECTION BB		
Drwg No.	339_EX_06	Rev	Date Feb 22
Scale	1:50 @ A3	Date	Feb 22

HARDCASTLE ARCHITECTS
 33 Lockhurst Street
 London E5 0AP
 t 020 8533 0995
 m 07939 266608
 info@hardcastlearchitects.com
 www.hardcastlearchitects.com

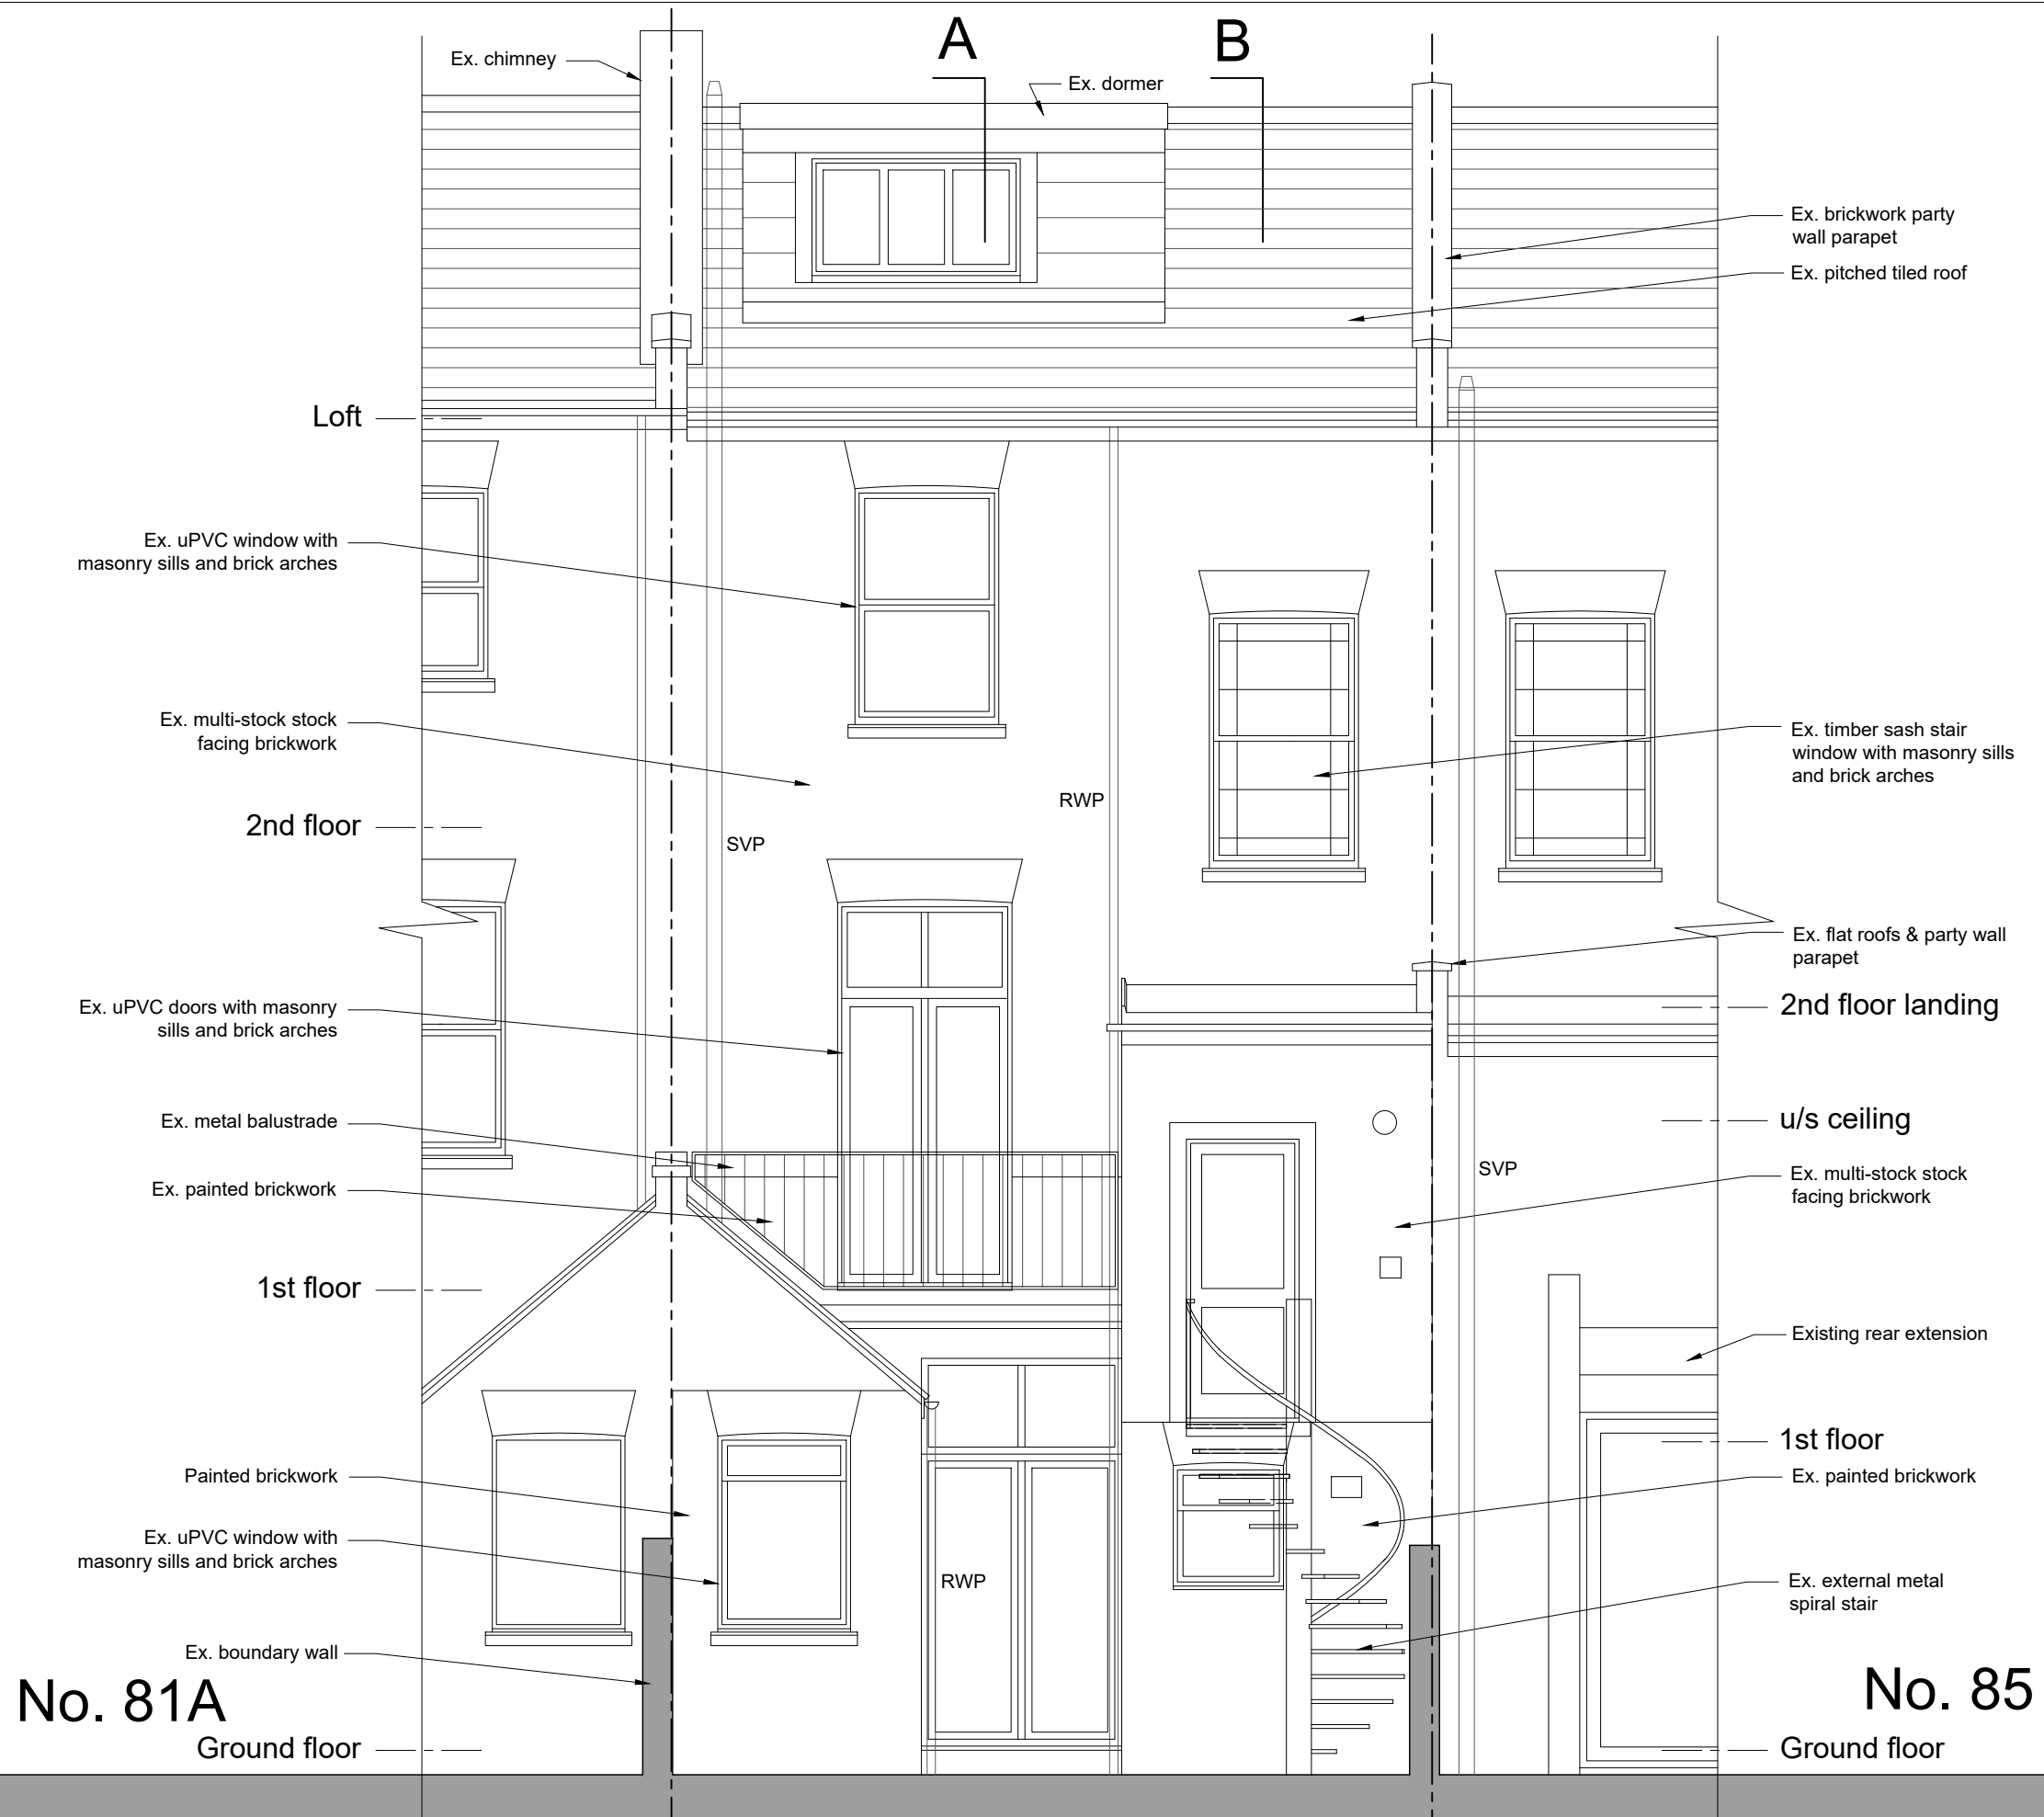


No. 81A
Ground floor

No. 85
Ground floor

Status
THE AUTHOR TAKES NO RESPONSIBILITY FOR ANY DIMENSIONS OBTAINED BY SCALING FROM THIS DRAWING. IF NO DIMENSION IS SHOWN THE RECIPIENT MUST ASCERTAIN THE DIMENSION SPECIFICALLY FROM THE ARCHITECT OR BY SITE MEASUREMENT AND MAY NOT RELY UPON THIS DRAWING. SUPPLYING THIS DRAWING IN DIGITAL FORM IS SOLELY FOR CONVENIENCE AND NO RELIANCE MAY BE PLACED ON ANY DATA ON DIGITAL FORM. ALL DATA MUST BE CHECKED AGAINST THE HARD COPY.

Revisions

 


Client	Ms A. Stone		
Project	83 Bartholomew Road, London NW5 2AH		
Title	EXISTING REAR ELEVATION		
Drwg No.	339_EX_07	Rev	Date Feb 22
	Scale	1:50 @ A3	

HARDCASTLE ARCHITECTS
33 Lockhurst Street
London E5 0AP
t 020 8533 0995
m 07939 266608
info@hardcastlearchitects.com
www.hardcastlearchitects.com




Status
 THE AUTHOR TAKES NO RESPONSIBILITY FOR ANY DIMENSIONS OBTAINED BY SCALING FROM THIS DRAWING. IF NO DIMENSION IS SHOWN THE RECIPIENT MUST ASCERTAIN THE DIMENSION SPECIFICALLY FROM THE ARCHITECT OR BY SITE MEASUREMENT AND MAY NOT RELY UPON THIS DRAWING. SUPPLYING THIS DRAWING IN DIGITAL FORM IS SOLELY FOR CONVENIENCE AND NO RELIANCE MAY BE PLACED ON ANY DATA ON DIGITAL FORM. ALL DATA MUST BE CHECKED AGAINST THE HARD COPY.

Revisions

 

Client	Ms A. Stone		
Project	83 Bartholomew Road, London NW5 2AH		
Title	EXISTING FRONT ELEVATION		
Drwg No.	339_EX_08	Rev	Scale 1:50 @ A3
Date	Feb 22		

HARDCASTLE ARCHITECTS
 33 Lockhurst Street
 London E5 0AP
 t 020 8533 0995
 m 07939 266608
 info@hardcastlearchitects.com
 www.hardcastlearchitects.com

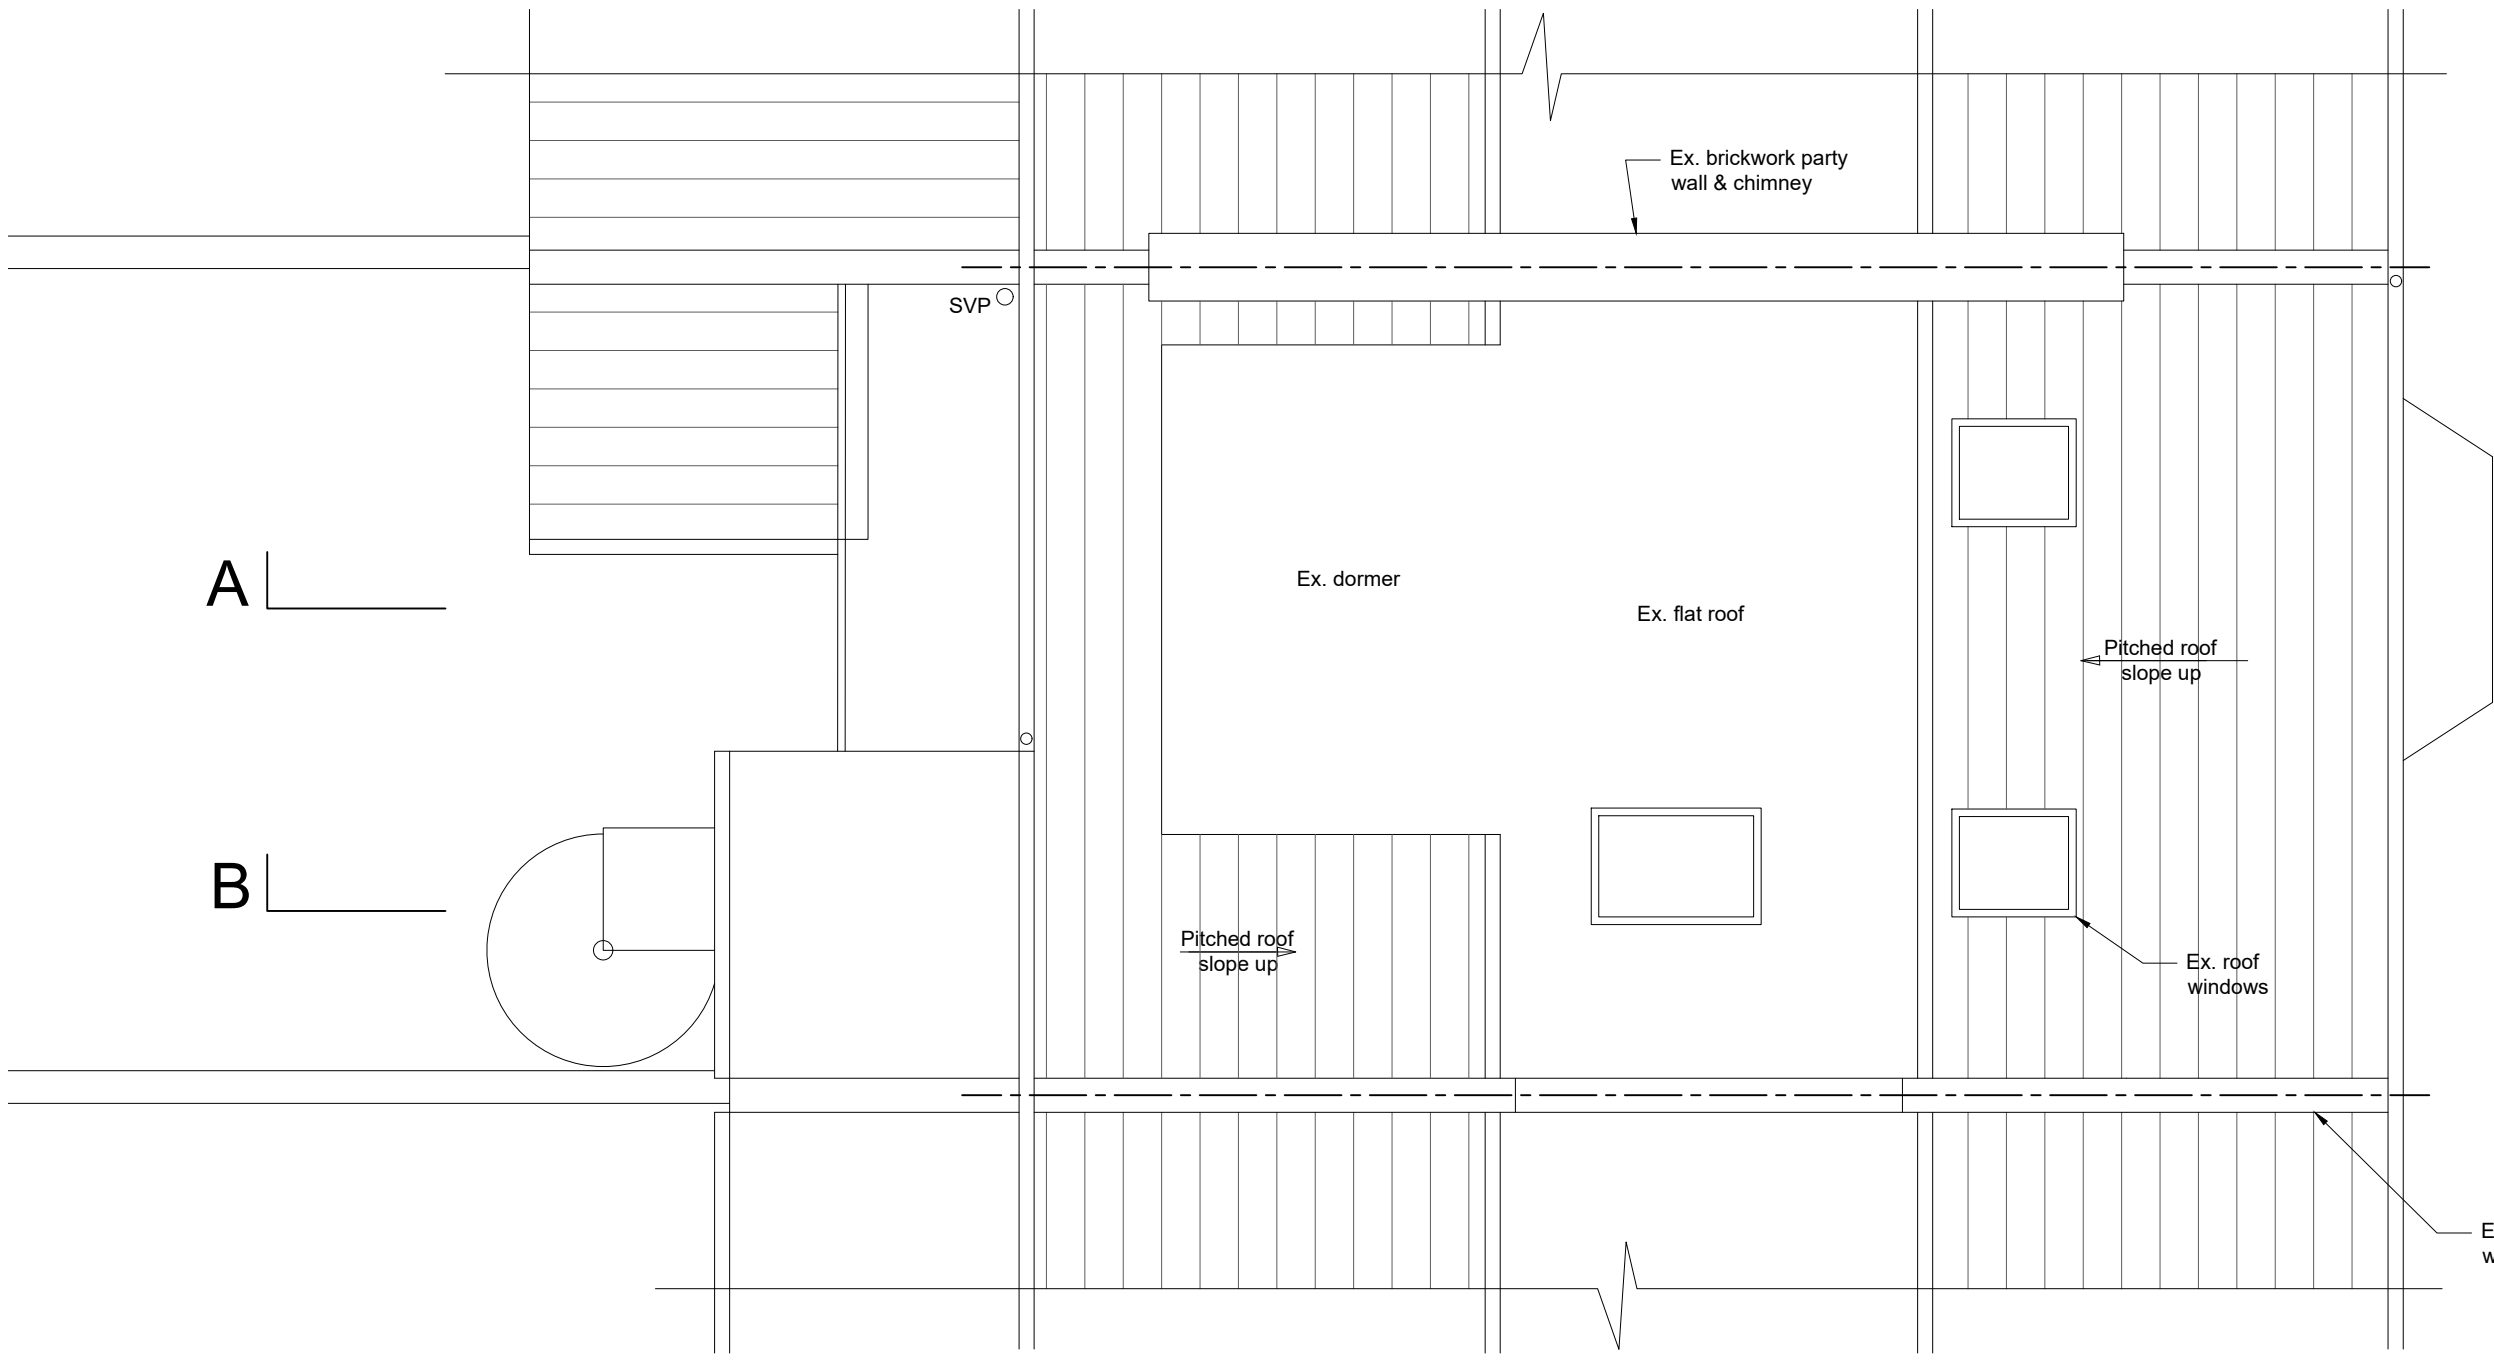

No. 81A

No. 83

No. 85

A

B

A

B

SVP

Ex. dormer

Ex. flat roof

Pitched roof slope up



Pitched roof slope up

Ex. roof windows

Ex. brickwork party wall parapet


Status
 THE AUTHOR TAKES NO RESPONSIBILITY FOR ANY DIMENSIONS OBTAINED BY SCALING FROM THIS DRAWING. IF NO DIMENSION IS SHOWN THE RECIPIENT MUST ASCERTAIN THE DIMENSION SPECIFICALLY FROM THE ARCHITECT OR BY SITE MEASUREMENT AND MAY NOT RELY UPON THIS DRAWING. SUPPLYING THIS DRAWING IN DIGITAL FORM IS SOLELY FOR CONVENIENCE AND NO RELIANCE MAY BE PLACED ON ANY DATA ON DIGITAL FORM. ALL DATA MUST BE CHECKED AGAINST THE HARD COPY.

Revisions

  


Client	Ms A. Stone		
Project	83 Bartholomew Road, London NW5 2AH		
Title	EXISTING ROOF PLAN		
Drwg No.	339_EX_09	Rev	Date Feb 22
Scale	1:50 @ A3		

HARDCASTLE ARCHITECTS
 33 Lockhurst Street
 London E5 0AP
 t 020 8533 0995
 m 07939 266608
 info@hardcastlearchitects.com
 www.hardcastlearchitects.com

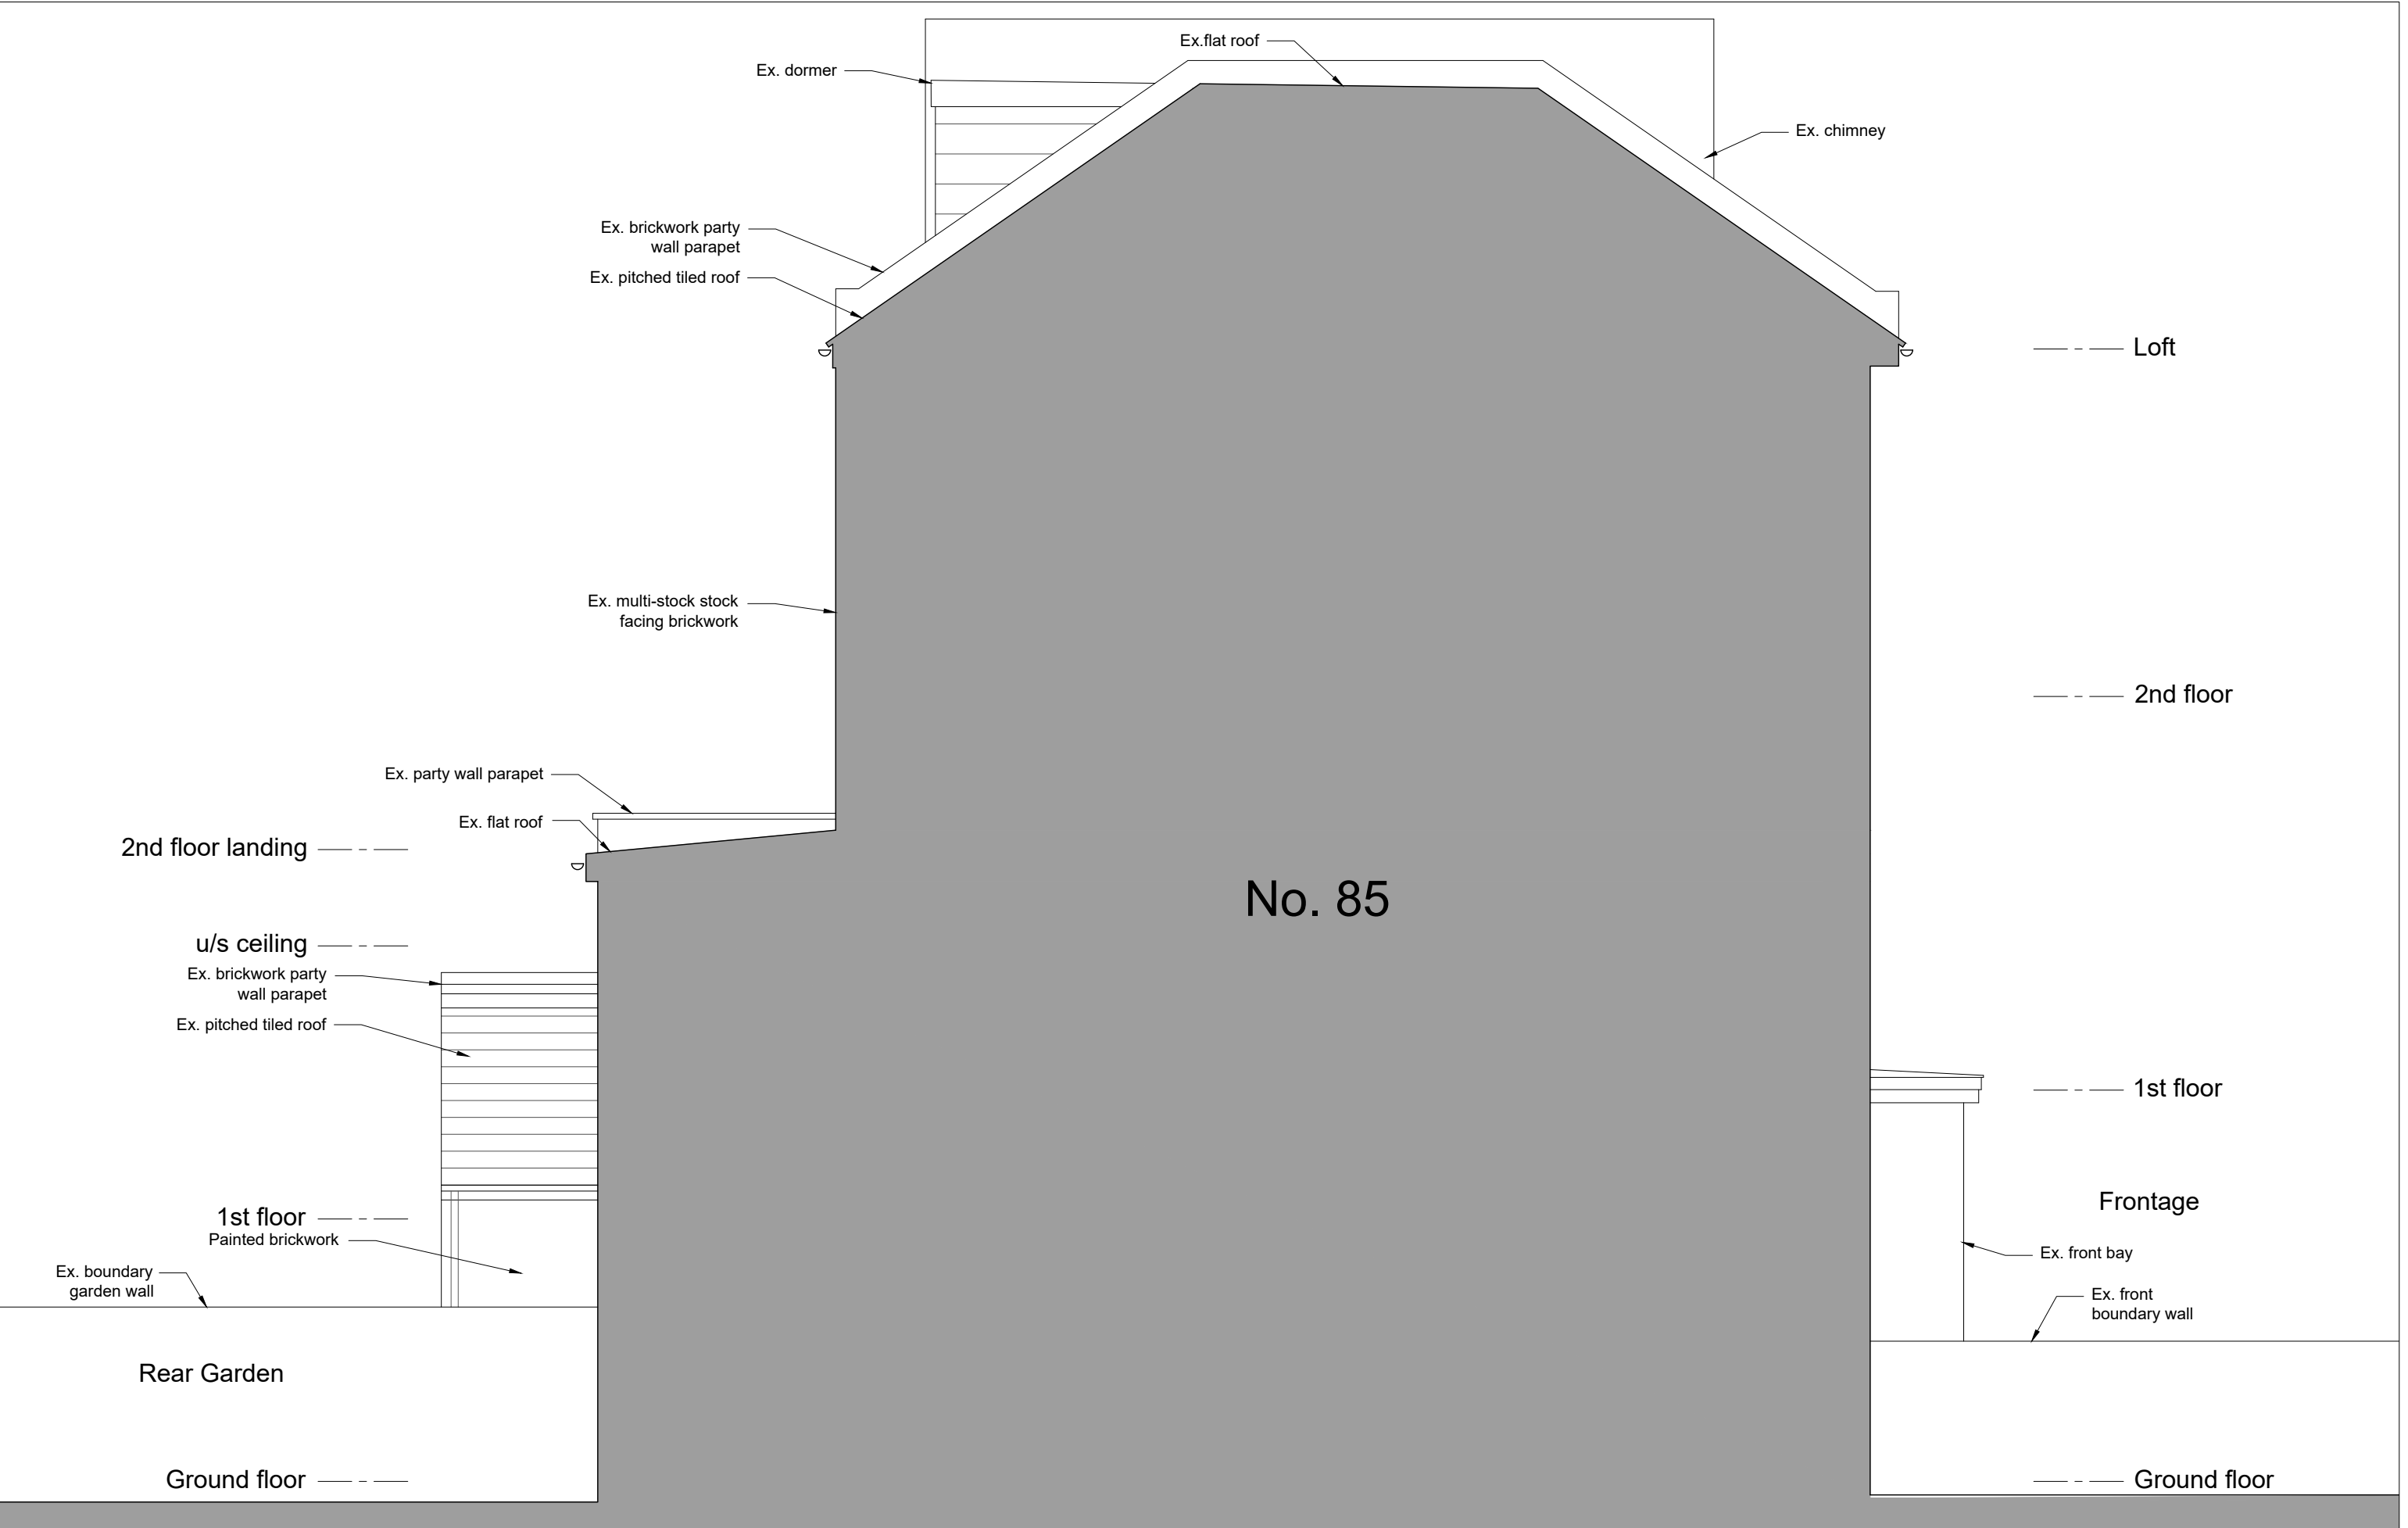


Status
 THE AUTHOR TAKES NO RESPONSIBILITY FOR ANY DIMENSIONS OBTAINED BY SCALING FROM THIS DRAWING. IF NO DIMENSION IS SHOWN THE RECIPIENT MUST ASCERTAIN THE DIMENSION SPECIFICALLY FROM THE ARCHITECT OR BY SITE MEASUREMENT AND MAY NOT RELY UPON THIS DRAWING. SUPPLYING THIS DRAWING IN DIGITAL FORM IS SOLELY FOR CONVENIENCE AND NO RELIANCE MAY BE PLACED ON ANY DATA ON DIGITAL FORM. ALL DATA MUST BE CHECKED AGAINST THE HARD COPY.

Revisions

 

Client	Ms A. Stone		
Project	83 Bartholomew Road, London NW5 2AH		
Title	EXISTING SIDE ELEVATION (looking from No. 85)		
Drwg No.	339_EX_10	Rev	Scale 1:50 @ A3
Date	Feb 22		


HARDCASTLE ARCHITECTS
 33 Lockhurst Street
 London E5 0AP
 t 020 8533 0995
 m 07939 266608
 info@hardcastlearchitects.com
 www.hardcastlearchitects.com

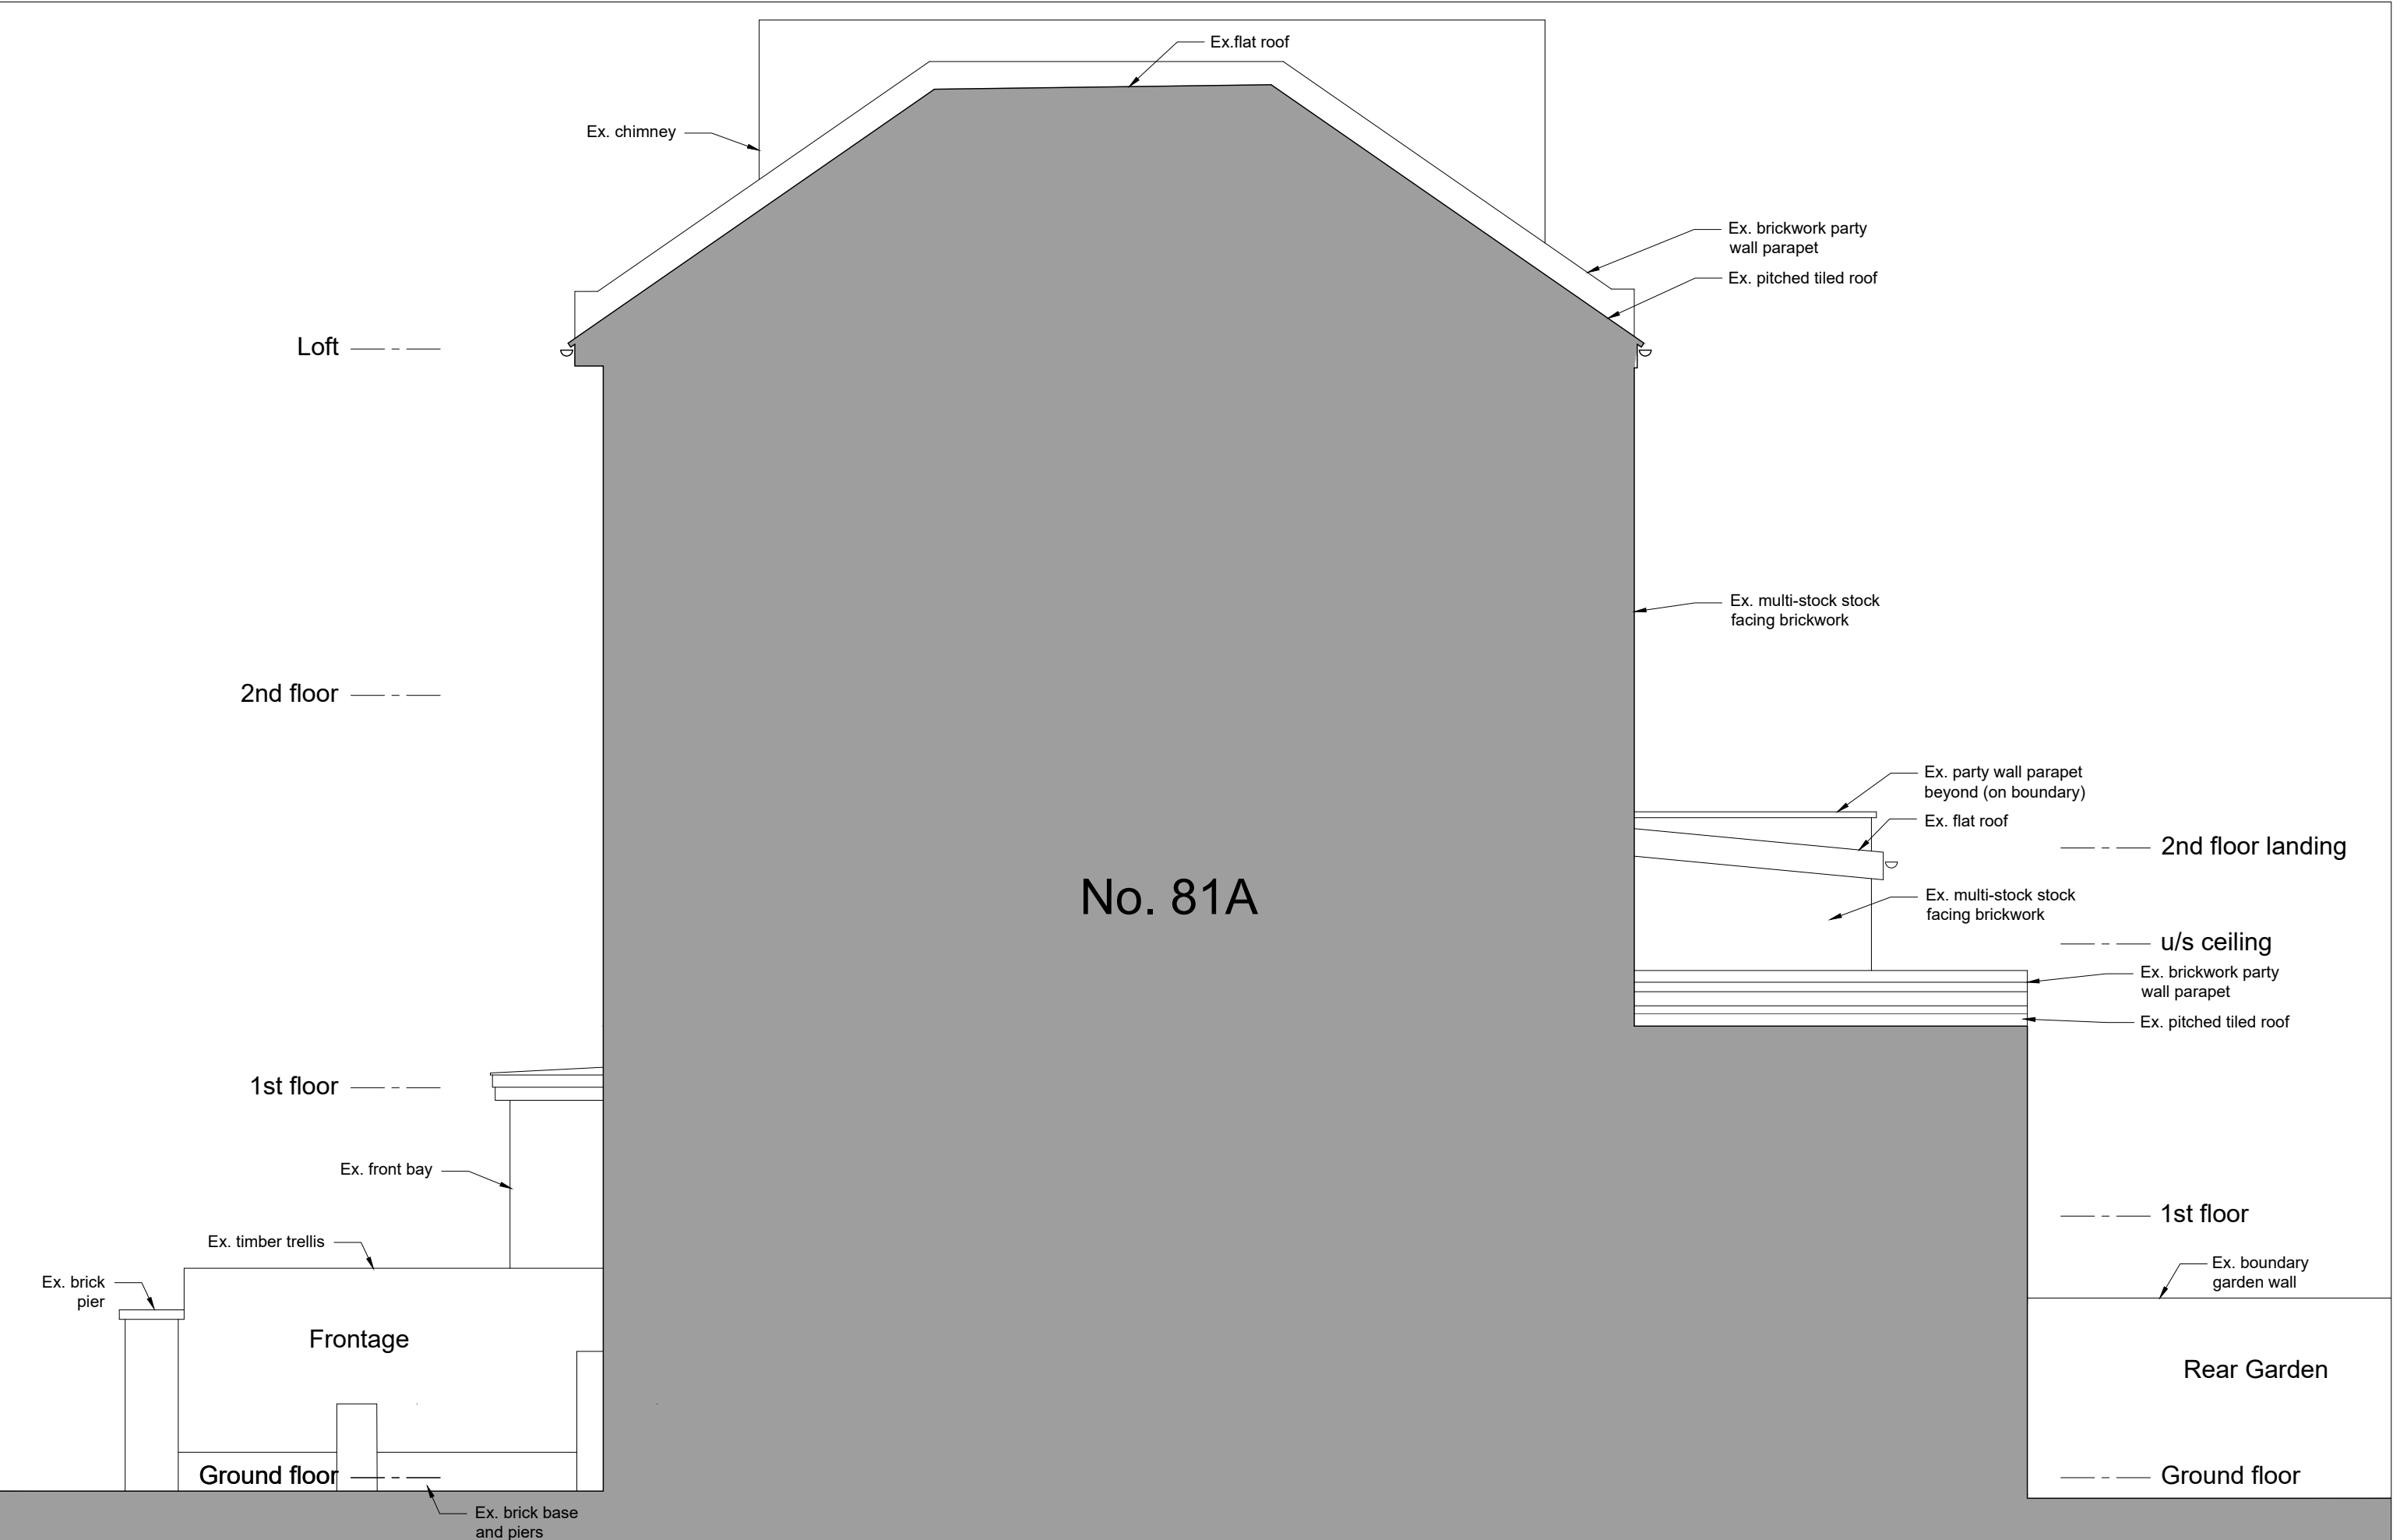

No. 81A

Status
 THE AUTHOR TAKES NO RESPONSIBILITY FOR ANY DIMENSIONS OBTAINED BY SCALING FROM THIS DRAWING. IF NO DIMENSION IS SHOWN THE RECIPIENT MUST ASCERTAIN THE DIMENSION SPECIFICALLY FROM THE ARCHITECT OR BY SITE MEASUREMENT AND MAY NOT RELY UPON THIS DRAWING. SUPPLYING THIS DRAWING IN DIGITAL FORM IS SOLELY FOR CONVENIENCE AND NO RELIANCE MAY BE PLACED ON ANY DATA ON DIGITAL FORM. ALL DATA MUST BE CHECKED AGAINST THE HARD COPY.

Revisions

 

Client	Ms A. Stone		
Project	83 Bartholomew Road, London NW5 2AH		
Title	EXISTING SIDE ELEVATION (looking from No. 81A)		
Drwg No.	339_EX_11	Rev	Scale 1:50 @ A3
Date	Feb 22		

HARDCASTLE ARCHITECTS
 33 Lockhurst Street
 London E5 0AP
 t 020 8533 0995
 m 07939 266608
 info@hardcastlearchitects.com
 www.hardcastlearchitects.com