



Site Plan Proposed
Scale: 1:200

 

Notes
Do not scale from this drawing. To be read in conjunction with all relevant Architects', Services and Structural Engineers' information. Architect to be immediately notified of discrepancies. Copyright belongs to Urbanist Architecture Ltd.

--- Site Boundary

 

Urbanist Architecture
2 Little Thames Walk London SE8 3FB
2 Eaton Gate London SW1W 9BJ
T: 0203 793 7878
E: info@urbanistarchitecture.co.uk
W: www.urbanistarchitecture.co.uk


Project Description:
Amalgamation of two flats into one and associated internal alterations

Site Address:
49a&b Belsize Park Gardens, London, NW3 4JL

Drawing Name:
Site Plans
Site Plan Proposed, Lower Ground Floor


Drawing Status: Planning
Scale: 1:200 @A3 **Drawn:** SMC
Date: 29/04/2022 **Checked:** TLL

Drawing no									
project	originator	zone	level	type	role	no.	rev		
200 - NW3	- URB	- ZZ	- XX	- DR	- A	1001	-	.	4JL

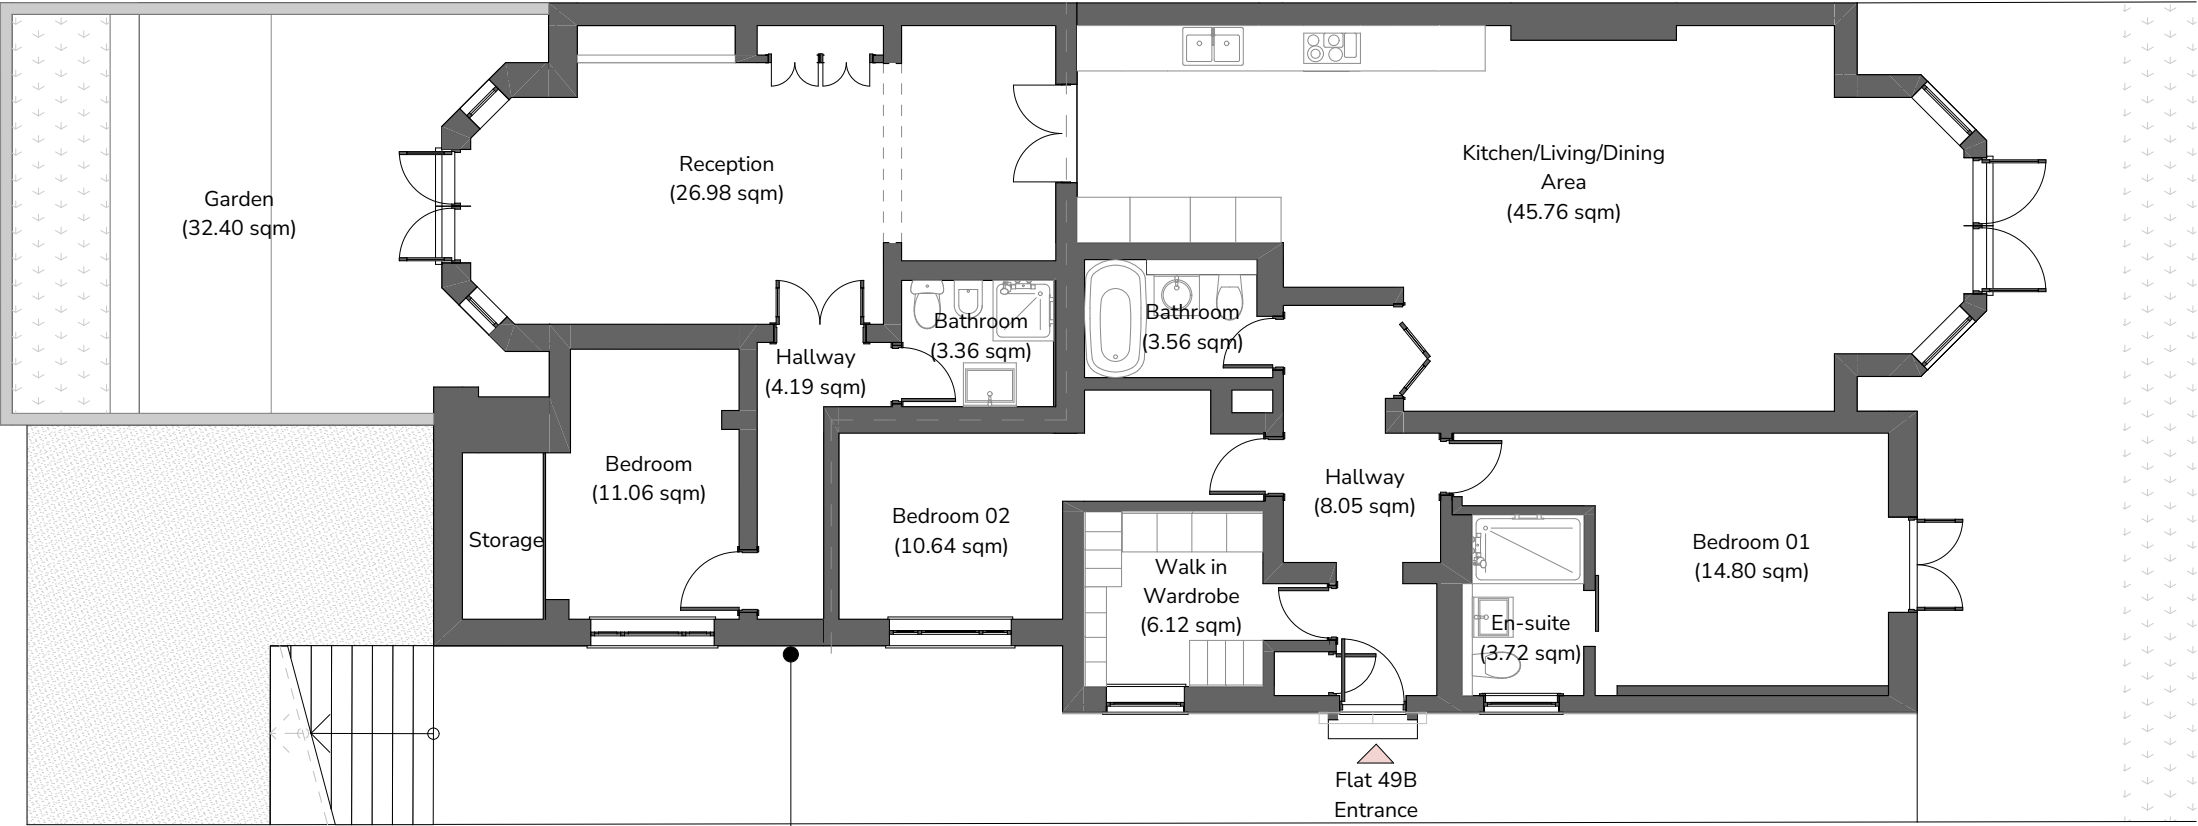


Entrance to 49A is sealed

Lower Ground Floor
Scale: 1:100

 

Notes

Do not scale from this drawing. To be read in conjunction with all relevant Architects', Services and Structural Engineers' information. Architect to be immediately notified of discrepancies. Copyright belongs to Urbanist Architecture Ltd.

 

Urbanist Architecture
2 Little Thames Walk London SE8 3FB
2 Eaton Gate London SW1W 9BJ
T: 0203 793 7878
E: info@urbanistarchitecture.co.uk
W: www.urbanistarchitecture.co.uk

Project Description:
Amalgamation of two flats into one and associated internal alterations

Site Address:
49a&b Belsize Park Gardens, London, NW3 4JL

Drawing Name:
Plans Proposed
Lower Ground Floor


Drawing Status: Planning
Scale: 1:100 @A3 **Drawn:** SMC
Date: 29/04/2022 **Checked:** TLL

Drawing no							
project	originator	zone	level	type	role	no.	rev
200 - NW3	- URB	- ZZ	- XX	- DR	- A	-101101 - 4JL	.



Notes

Do not scale from this drawing. To be read in conjunction with all relevant Architects', Services and Structural Engineers' information. Architect to be immediately notified of discrepancies. Copyright belongs to Urbanist Architecture Ltd.

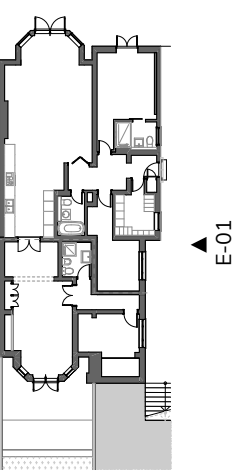

Urbanist Architecture
2 Little Thames Walk London SE8 3FB
2 Eaton Gate London SW1W 9BJ
T: 0203 793 7878
E: info@urbanistarchitecture.co.uk
W: www.urbanistarchitecture.co.uk


Project Description:
Amalgamation of two flats into one and associated internal alterations

Site Address:
49a&b Belsize Park Gardens, London, NW3 4JL


Drawing Name:
Elevations Proposed
E-01 Elevation

Drawing Status: Planning
Scale: 1:100 @A3 **Drawn:** SMC
Date: 29/04/2022 **Checked:** TLL

Drawing no									
project	originator	zone	level	type	role	no.	rev		
200 - NW3	- URB	- ZZ	- E1	- DR	- A	-101301 - 4JL	.		

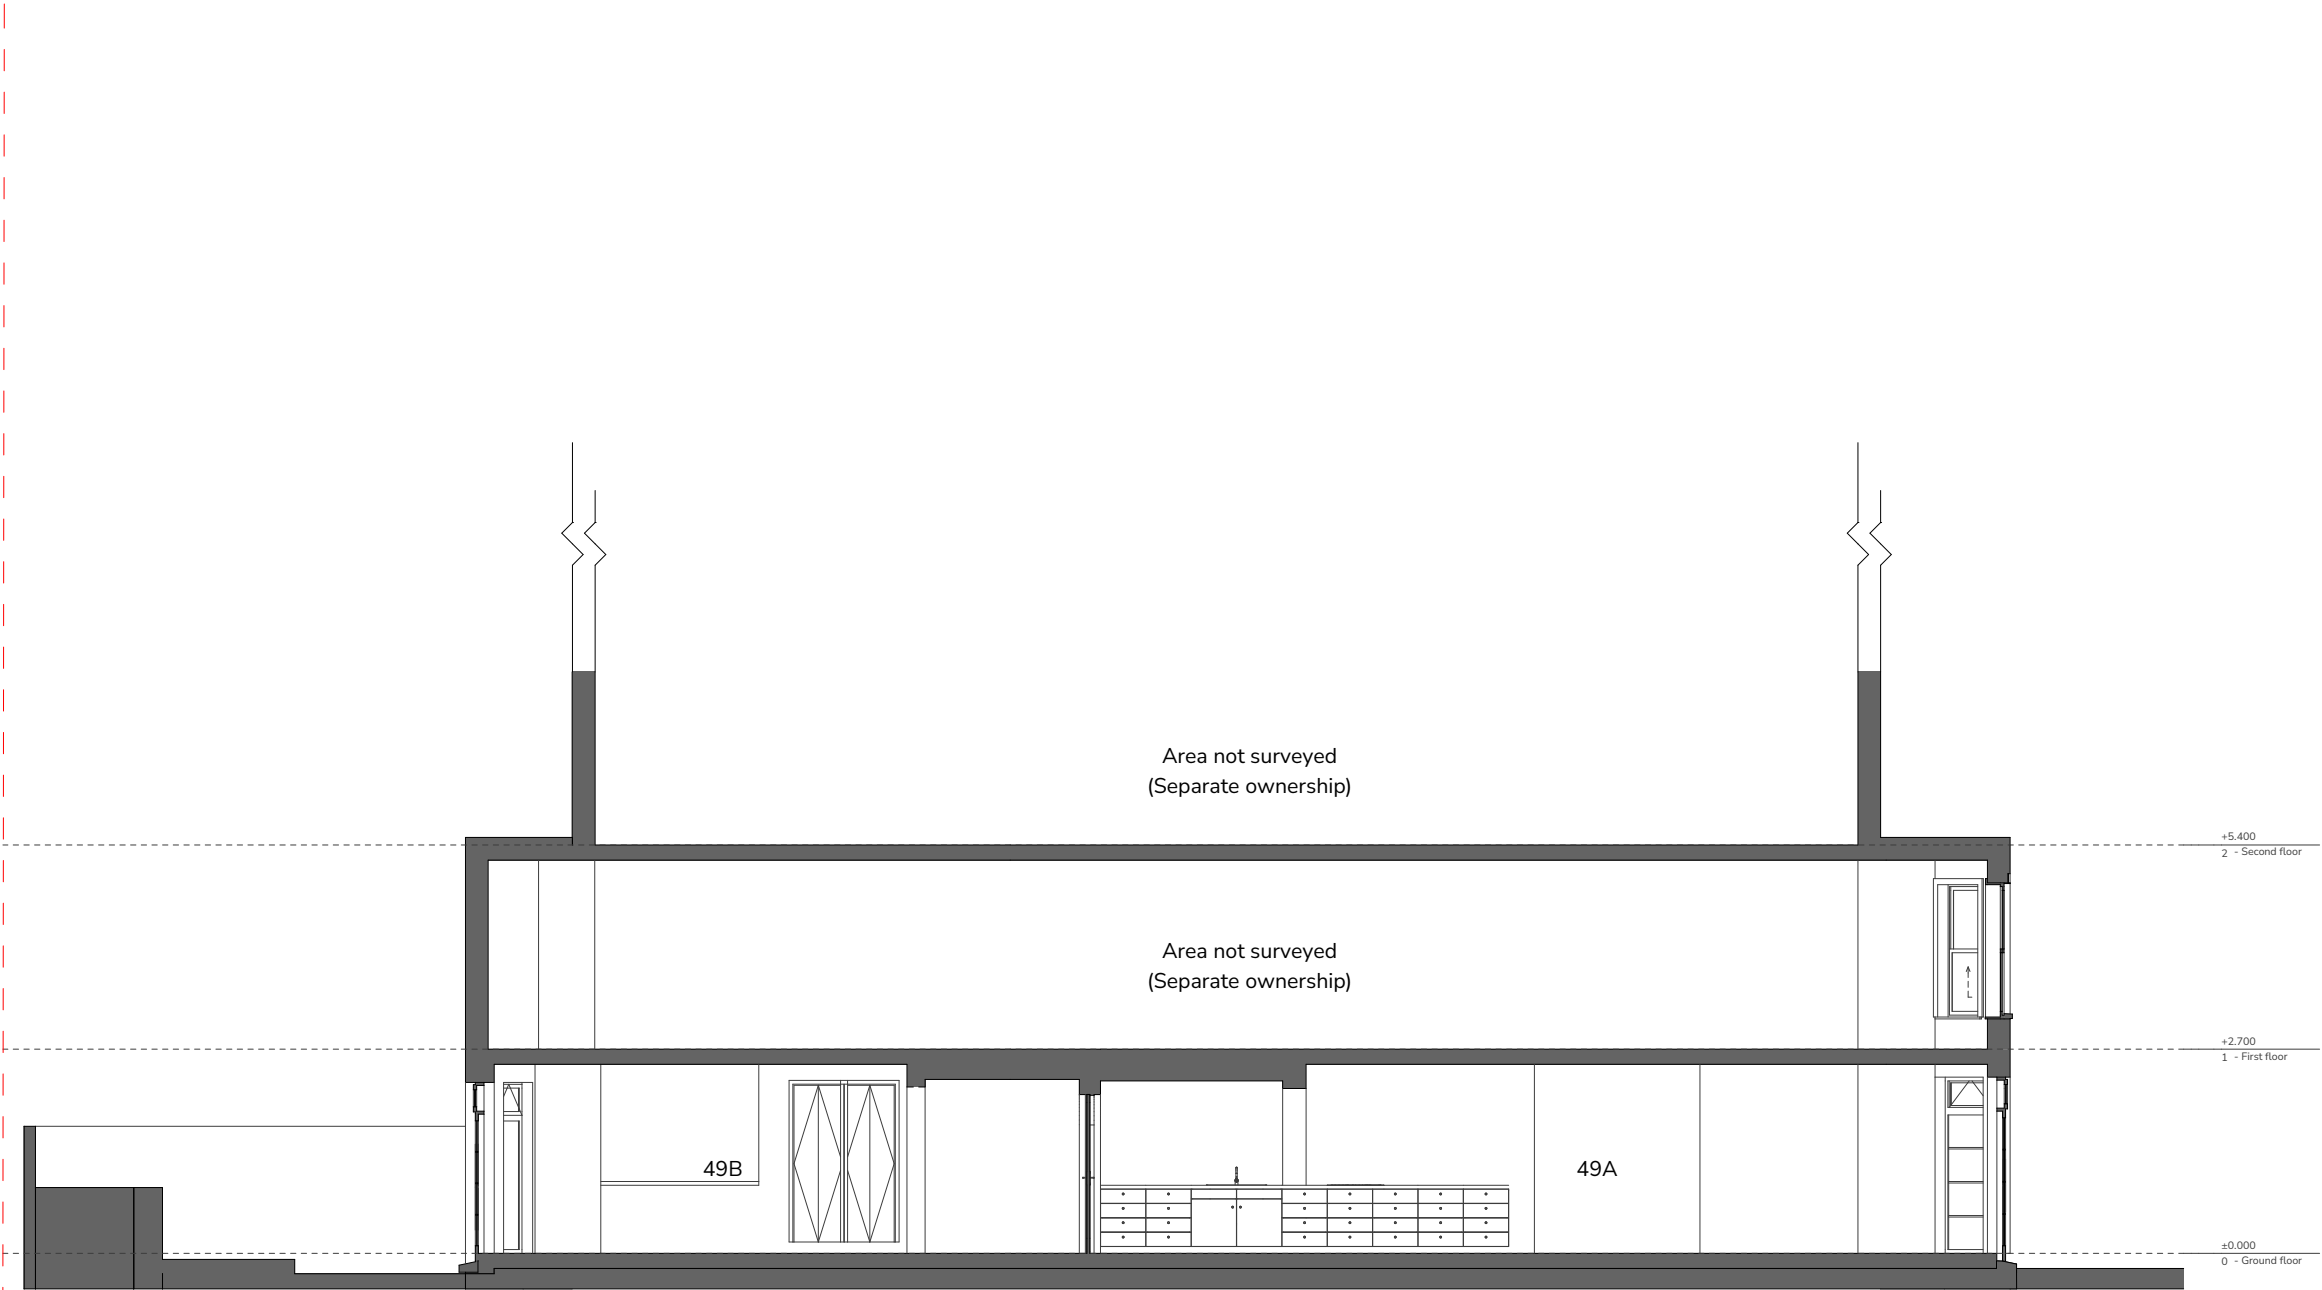


S-01 Building Section
Scale: 1:100

 

Notes

Do not scale from this drawing. To be read in conjunction with all relevant Architects', Services and Structural Engineers' information. Architect to be immediately notified of discrepancies. Copyright belongs to Urbanist Architecture Ltd.

--- Boundary Line

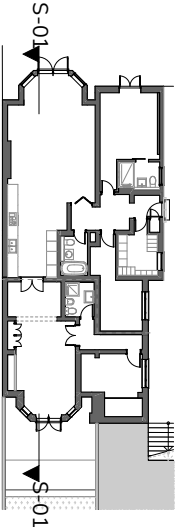

Urbanist Architecture

2 Little Thames Walk London SE8 3FB

2 Eaton Gate London SW1W 9BJ

T: 0203 793 7878

E: info@urbanistarchitecture.co.uk

W: www.urbanistarchitecture.co.uk

Project Description:

Amalgamation of two flats into one and associated internal alterations

Site Address:

49a&b Belsize Park Gardens, London, NW3 4JL

Drawing Name:

Sections Proposed

S-01 Building Section

Drawing Status: Planning

Scale: 1:100 @A3

Drawn: SMC

Date: 29/04/2022

Checked: TLL


Drawing no

project	originator	zone	level	type	role	no.	rev
---------	------------	------	-------	------	------	-----	-----

200 - NW3	- URB	- ZZ	- S3	- DR	- A	-101401 - 4JL	.
-----------	-------	------	------	------	-----	---------------	---




S-02 Building Section
Scale: 1:50

 

Notes

Do not scale from this drawing. To be read in conjunction with all relevant Architects', Services and Structural Engineers' information. Architect to be immediately notified of discrepancies. Copyright belongs to Urbanist Architecture Ltd.

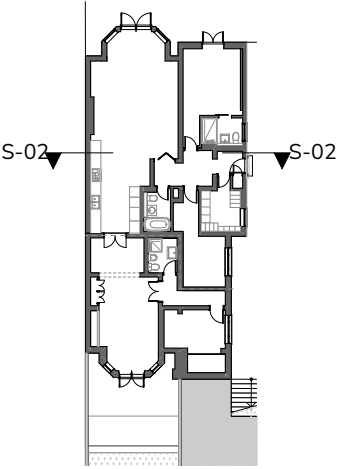

Urbanist Architecture
2 Little Thames Walk London SE8 3FB
2 Eaton Gate London SW1W 9BJ
T: 0203 793 7878
E: info@urbanistarchitecture.co.uk
W: www.urbanistarchitecture.co.uk

Project Description:
Amalgamation of two flats into one and associated internal alterations

Site Address:
49a&b Belsize Park Gardens, London, NW3 4JL

Drawing Name:
Sections Proposed
S-02 Building Section

Drawing Status: Planning
Scale: 1:50 @A3 **Drawn:** SMC
Date: 29/04/2022 **Checked:** TLL

Drawing no							
project	originator	zone	level	type	role	no.	rev
200 - NW3	- URB	- ZZ	- E3	- DR	- A	-101402 - 4JL	.