



PROPOSED SITE PLAN
(SCALE 1:100)

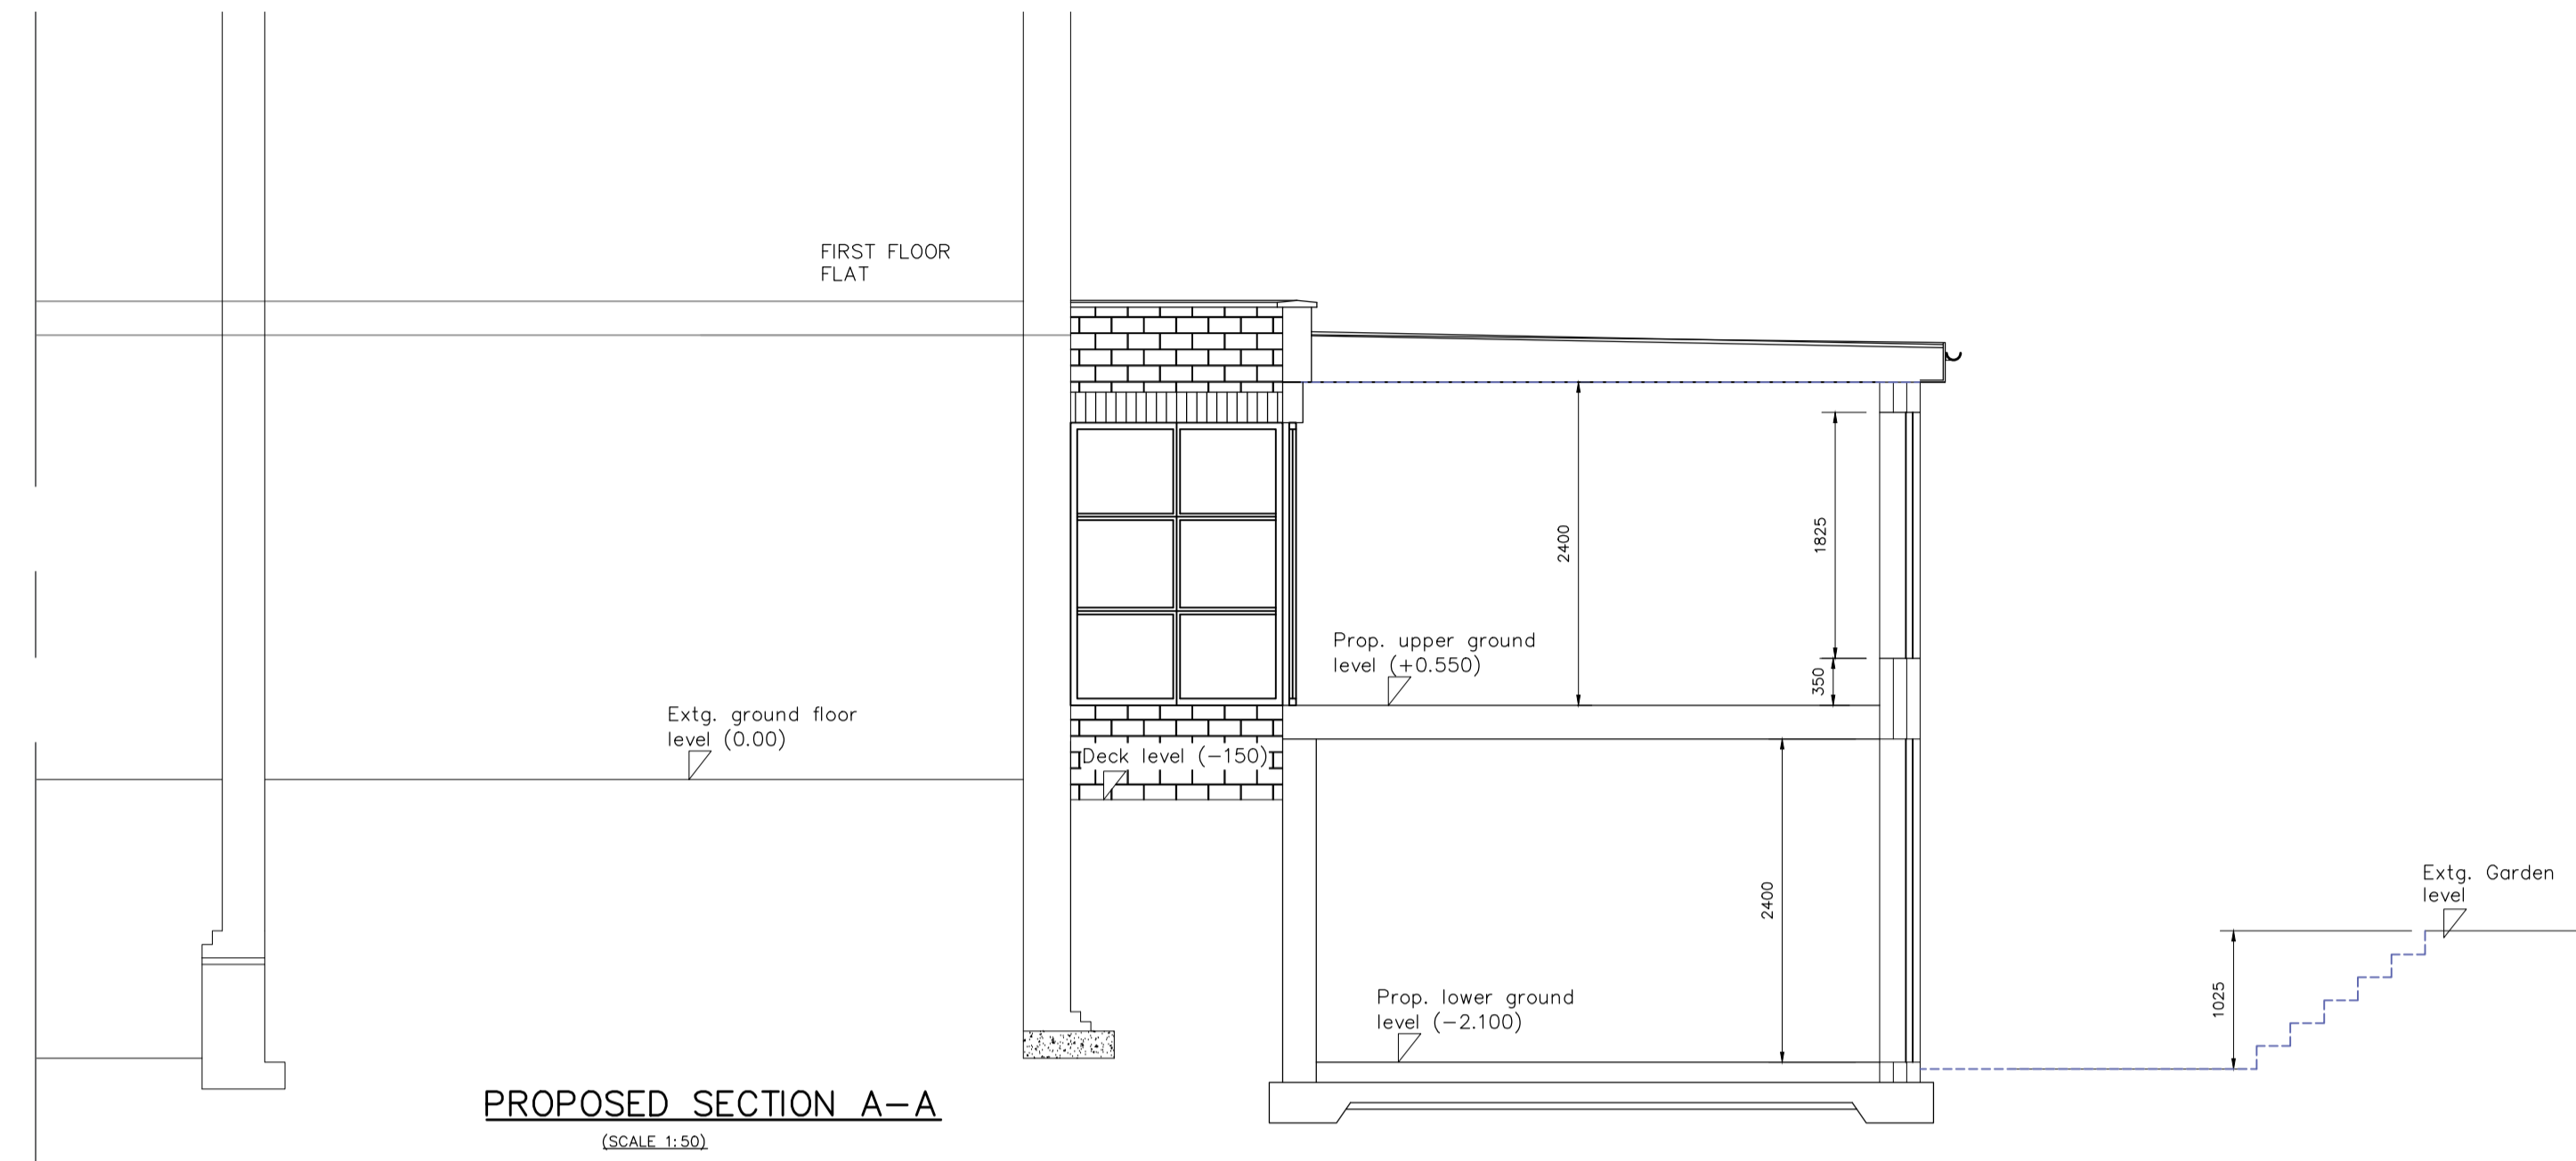

PROPOSED SECTION A-A
(SCALE 1:50)

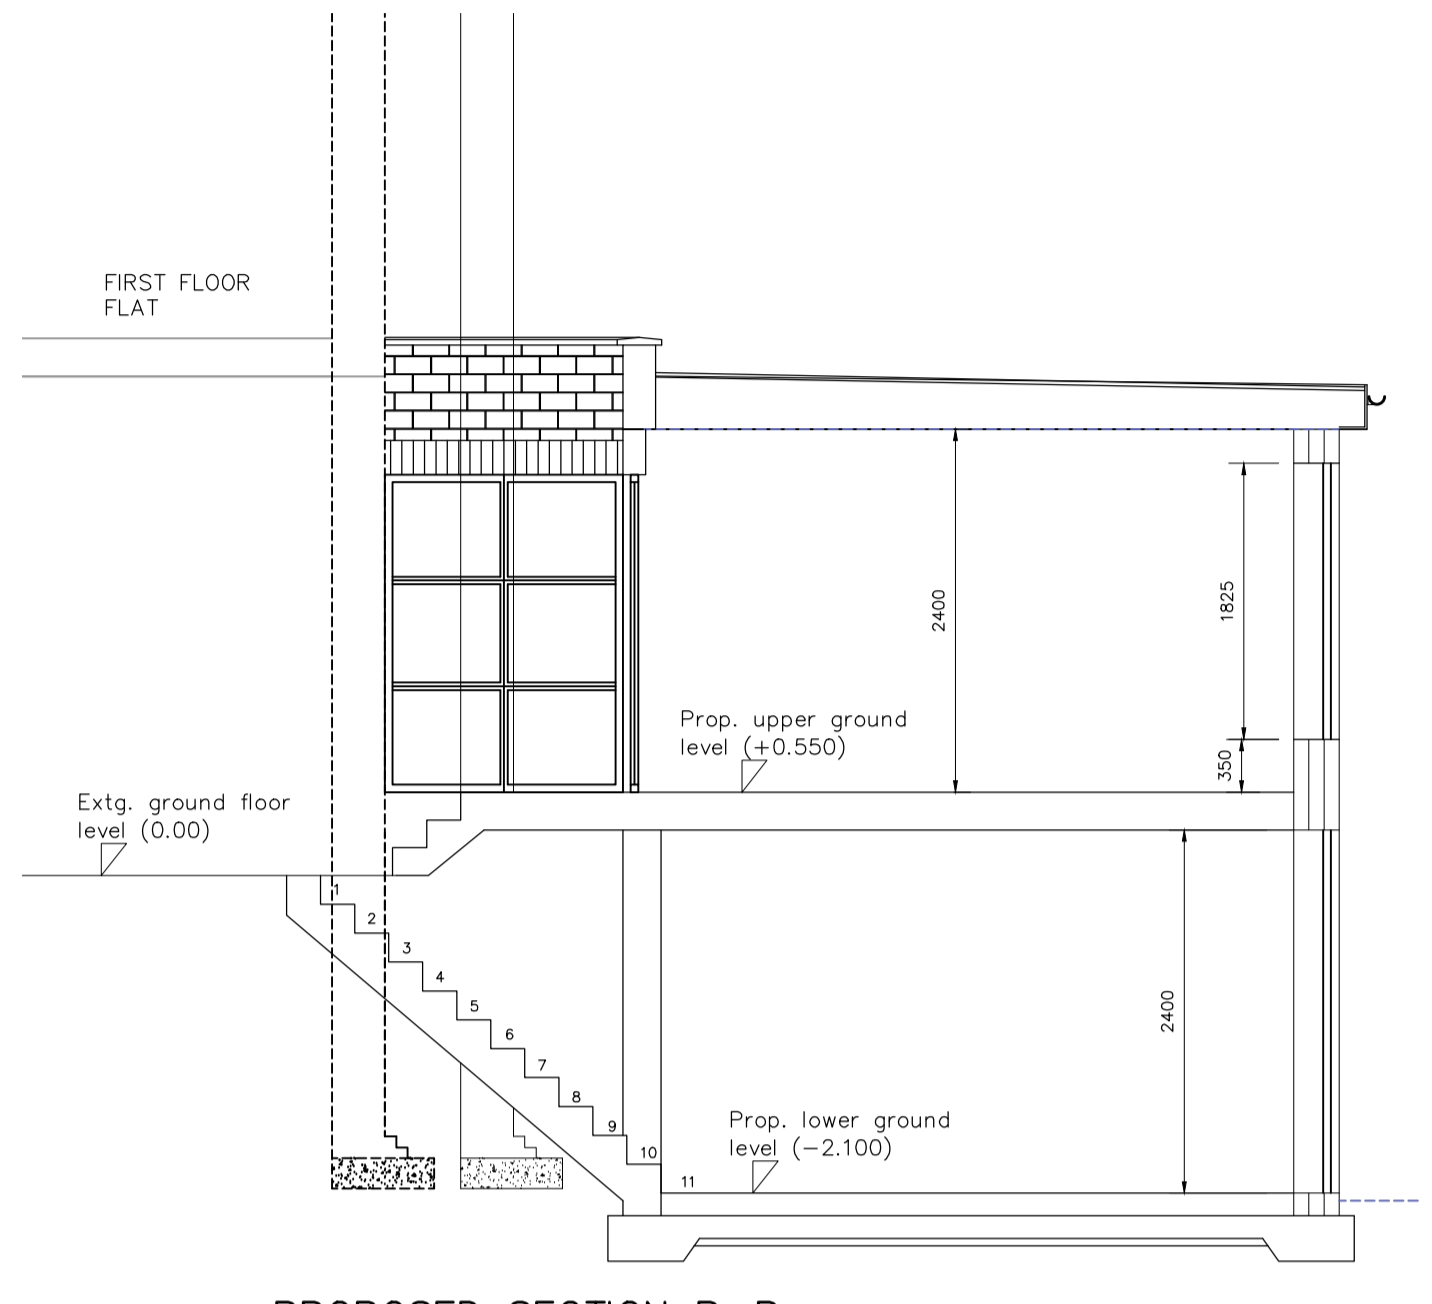


PROPOSED SECTION B-B
(SCALE 1:50)



PROPOSED FRONT ELEVATION
(SCALE 1:100)



REV "C" - Section B-B location added in site plan & step numbers noted 03/05/2022
 REV "B" - Section B-B added 16/04/2022
 REV "A" - Lower ground floor with in existing building omitted 07/01/2022

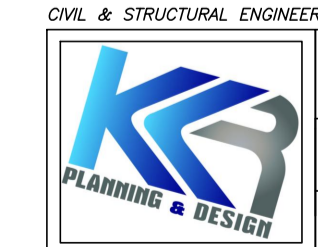

This drawing is the copy right of KKR Planning & Design Ltd. and may not be amended, copied or reproduce without written permission. No liability will be accepted for amendments made by other person. Do not scale off the drawings (scale only for planning purposes).		Drawn SN	DEC 2020
Project Title 219A GOLDHURST TERRACE NW6 3EP		Checked	
Drawing Title PROPOSED SITE PLAN & SECTION A-A AND PROPOSED FRONT ELEVATION		Scale 1:100, 1:50	Size A1
Project No. KKR-1316	Drawing No. P-04	Rev. C	

