


- ① new shower room at mid-landing level with WC, hand basin and small casement window
- ② flat felt roof with brick parapet with traditional brick-on-edge coping

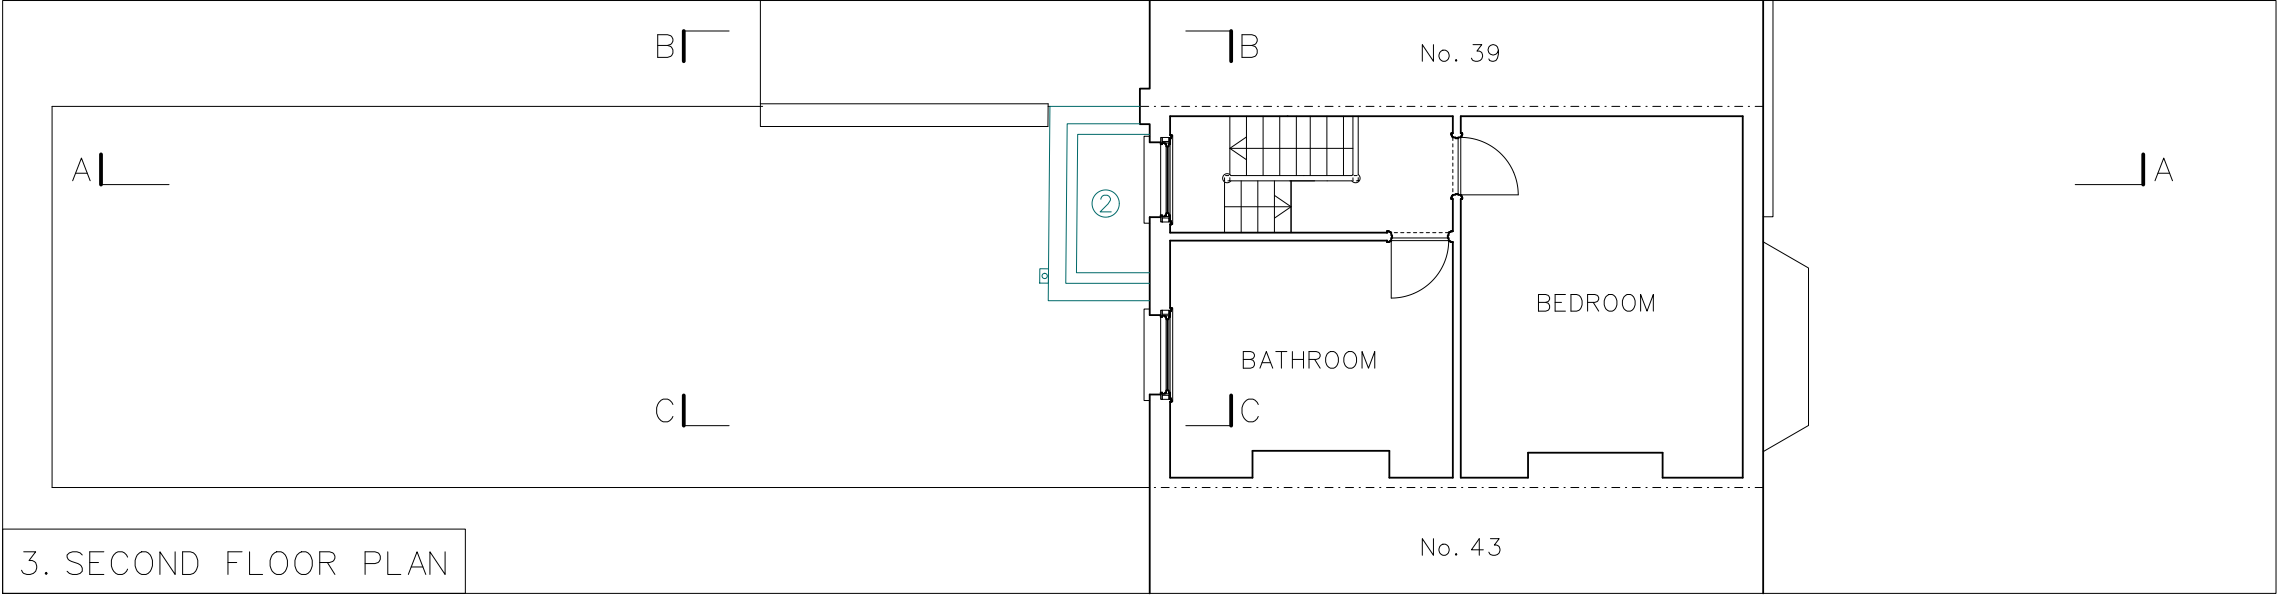

03 05 22	PL	Planning Application
DATE	No	DESCRIPTION

GABRIEL ALEXANDER | ARCHITECTURE

41D Barnsbury Street London N1 1PW  
info@gabrielalexander.co.uk 07932 014322

CLIENT  
RUTH DAVIS

PROJECT  
41 LOWFIELD ROAD

DRAWING  
FLOOR PLANS (PROPOSED)

SCALE  
1:100(A3)

DWG No.  
41 LR P 05

DATE  
APR 2022

THIS DRAWING HAS BEEN PREPARED FOR PLANNING APPLICATION PURPOSES ONLY AND MUST NOT BE USED FOR CONSTRUCTION. ALL INFORMATION CONTAINED IN THIS DRAWING IS THE SOLE COPYRIGHT OF GABRIEL ALEXANDER | ARCHITECTURE