



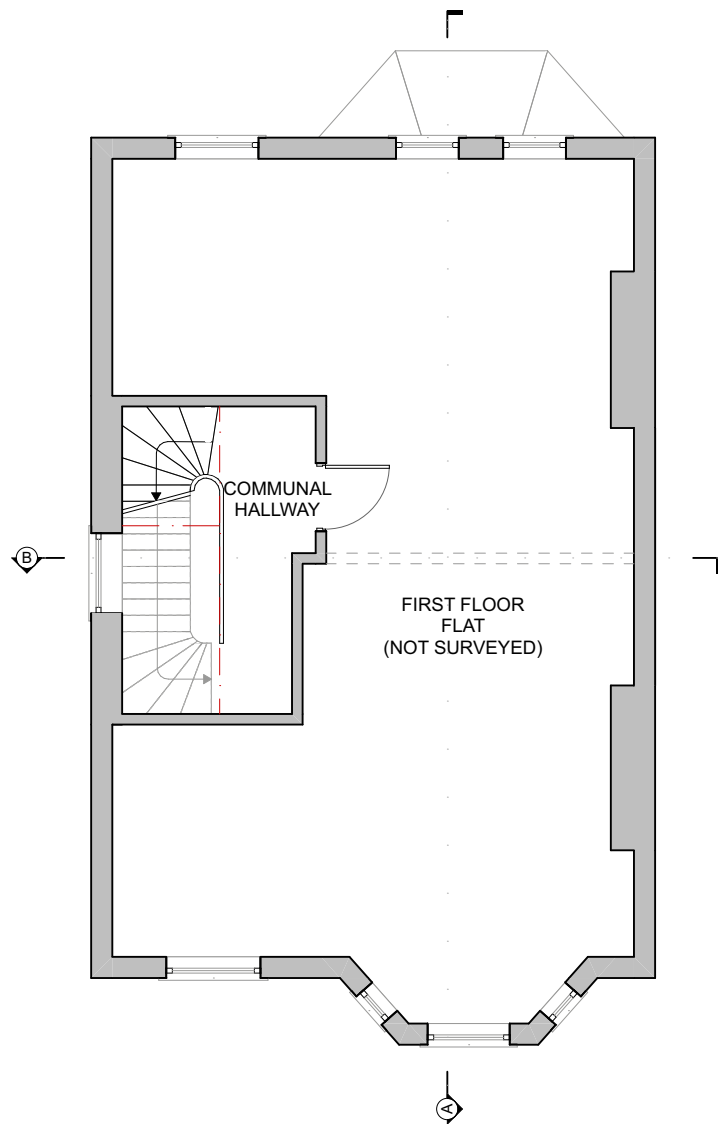

FIRST FLOOR PLAN AS PROPOSED
SCALE 1:100

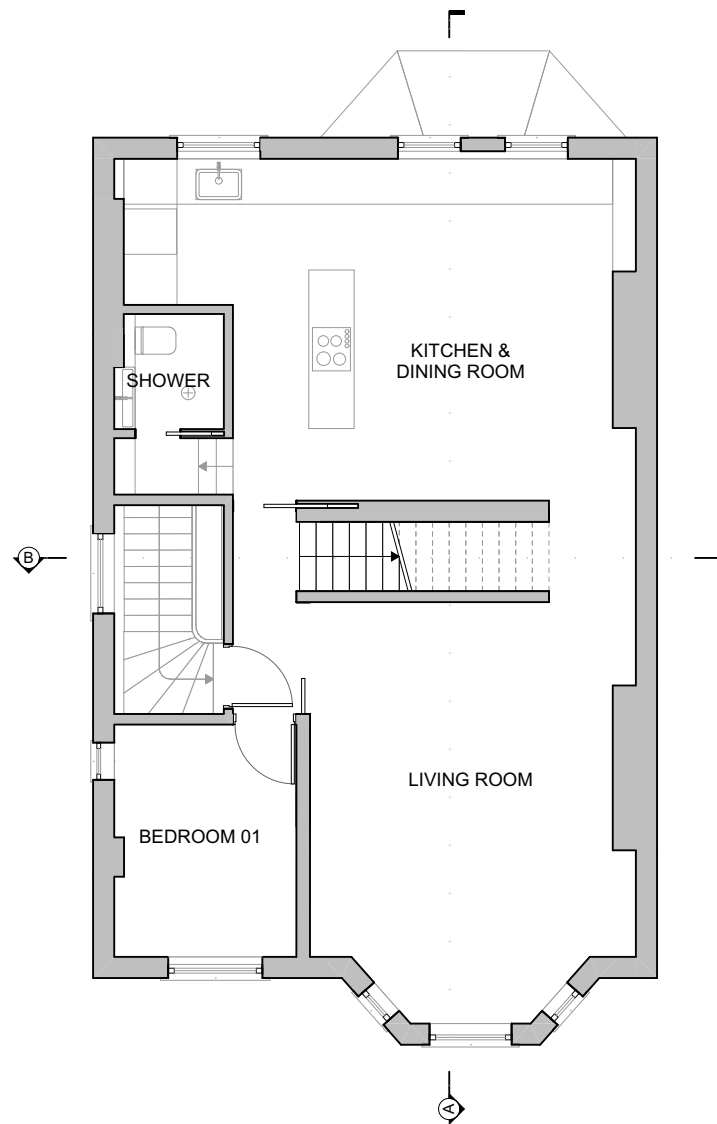

SECOND FLOOR PLAN AS PROPOSED
SCALE 1:100

GIA 70.94 sqm



**Alexander
Martin
Architects**

Unit 20 Carol St Workshops
London NW1 0HT
T. +44.0.20.3290.3540
E. info@amarchitects.co.uk
W. www.amarchitects.co.uk




© Alexander Martin Architects Ltd. DO NOT SCALE. This drawing shall be read in conjunction with all associated project information including models, specifications, schedules & related construction documents. All dimensions shall be checked on site.

Revisions

Project	2nd Floor Flat, 21 Adamson Road, NW3 3HU	
Project No	Scale	
211	1:100 @ A3	
Client	2H (London) Ltd.	




Drawing title		
PROPOSED FLOOR PLANS		
Status		
PLANNING		
Date	Drawn	Checked
07.02.2022	AB	AM
Drawing No	Rev	
211-AP-100		

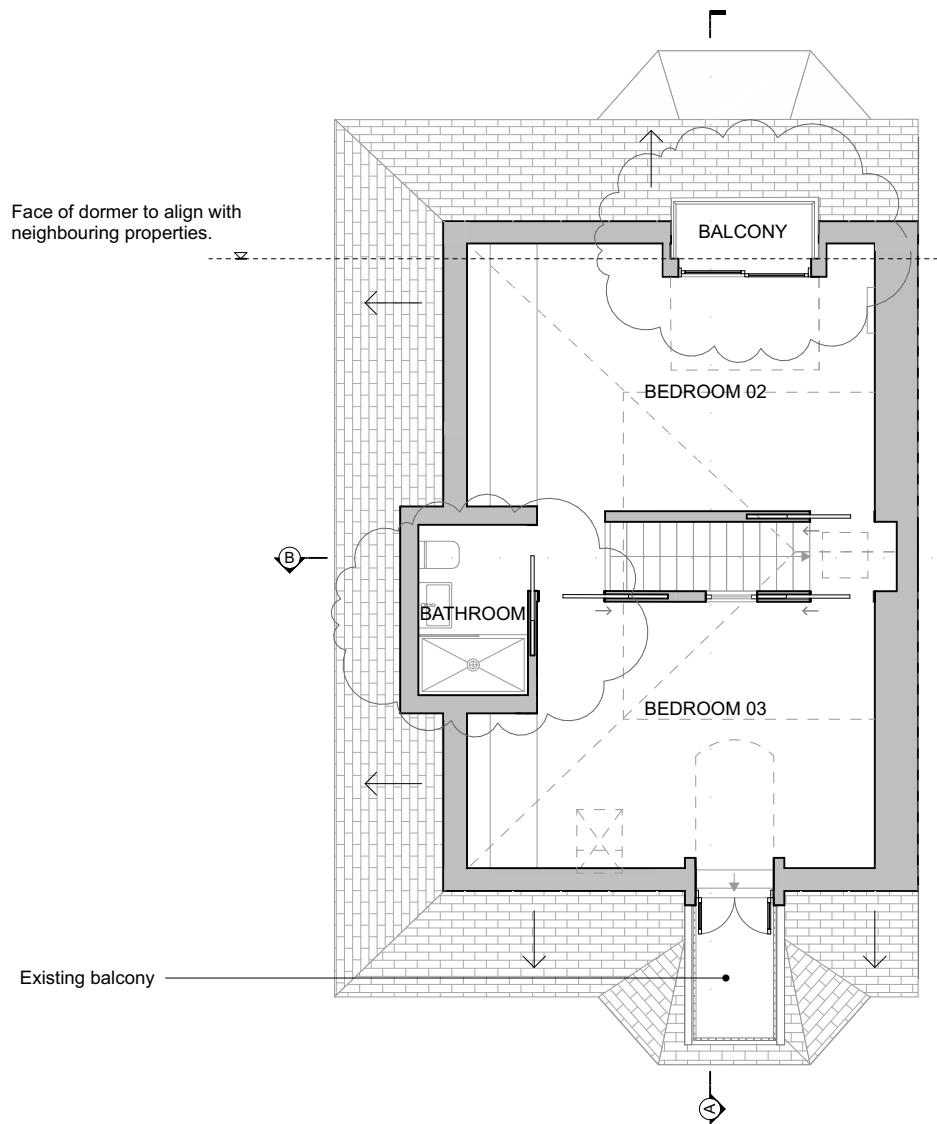

THIRD FLOOR PLAN AS PROPOSED

SCALE 1:100

GIA 44 sqm

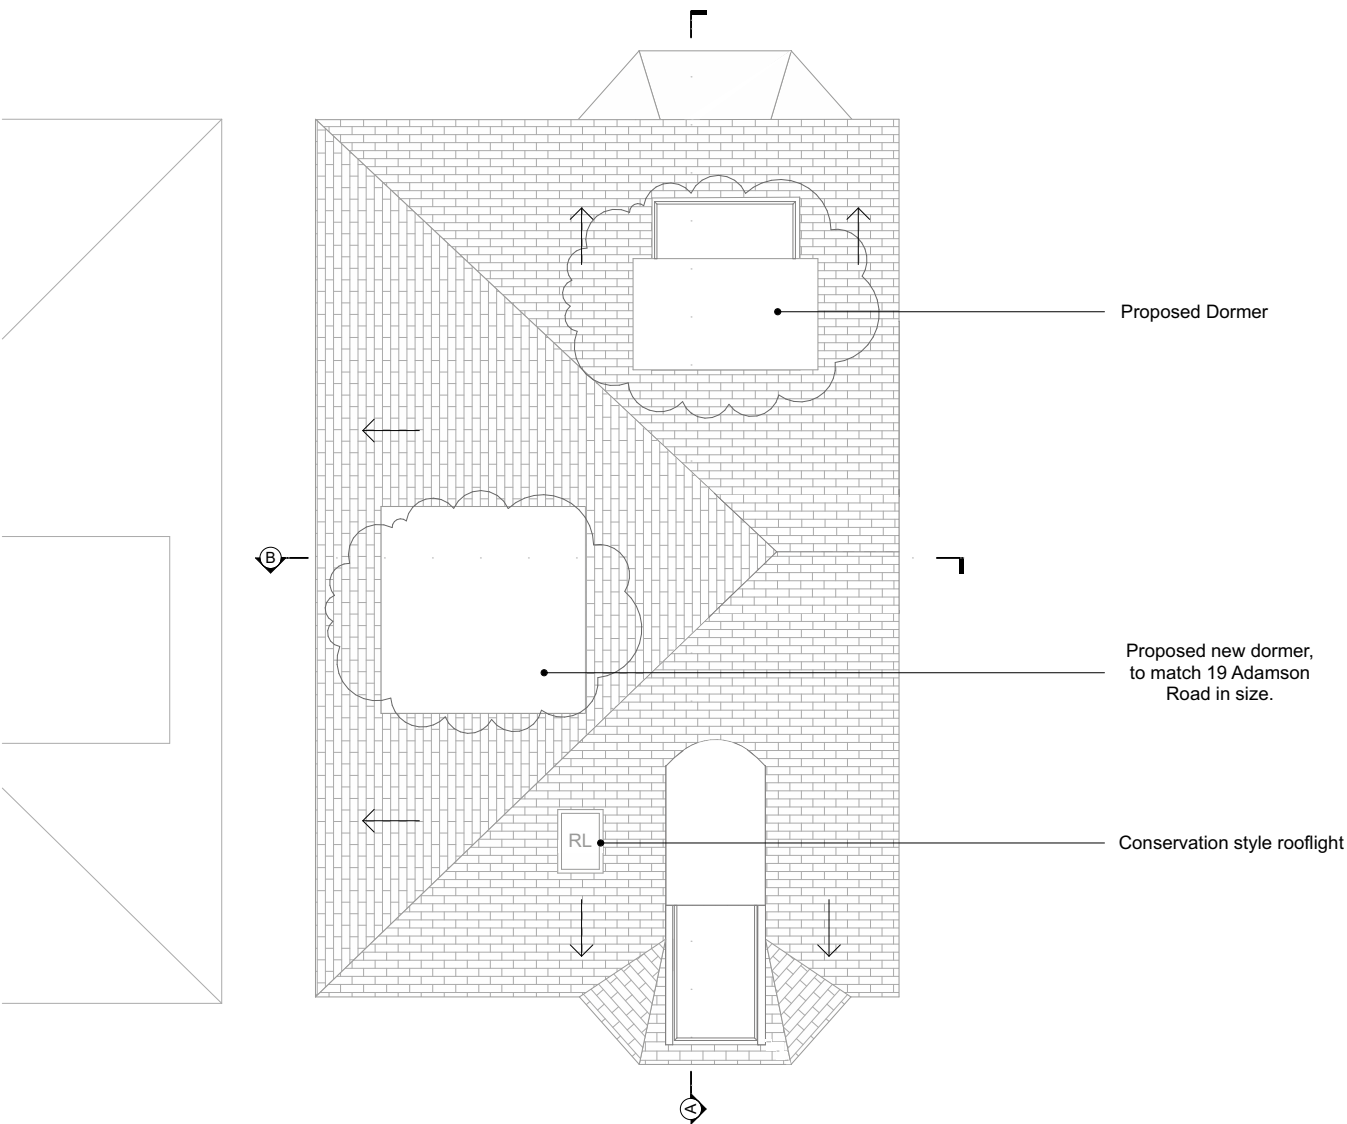

ROOF PLAN AS PROPOSED

SCALE 1:100



Alexander
Martin
Architects

Unit 20 Carol St Workshops
London NW1 0HT
T. +44.0.20.3290.3540
E. info@amarchitects.co.uk
W. www.amarchitects.co.uk



© Alexander Martin Architects Ltd. DO NOT SCALE. This drawing shall be read in conjunction with all associated project information including models, specifications, schedules & related construction documents. All dimensions shall be checked on site.

Revisions
A - 16.03.2022
B - 03.05.2022


Project
2nd Floor Flat, 21 Adamson Road, NW3 3HU
Project No 211
Client 2H (London) Ltd.
Scale 1:100 @ A3



Drawing title
PROPOSED FLOOR PLANS
Status
PLANNING
Date 07.02.2022
Drawing No 211-AP-101
Drawn AB
Checked AM
Rev B



SOUTHEAST ELEVATION

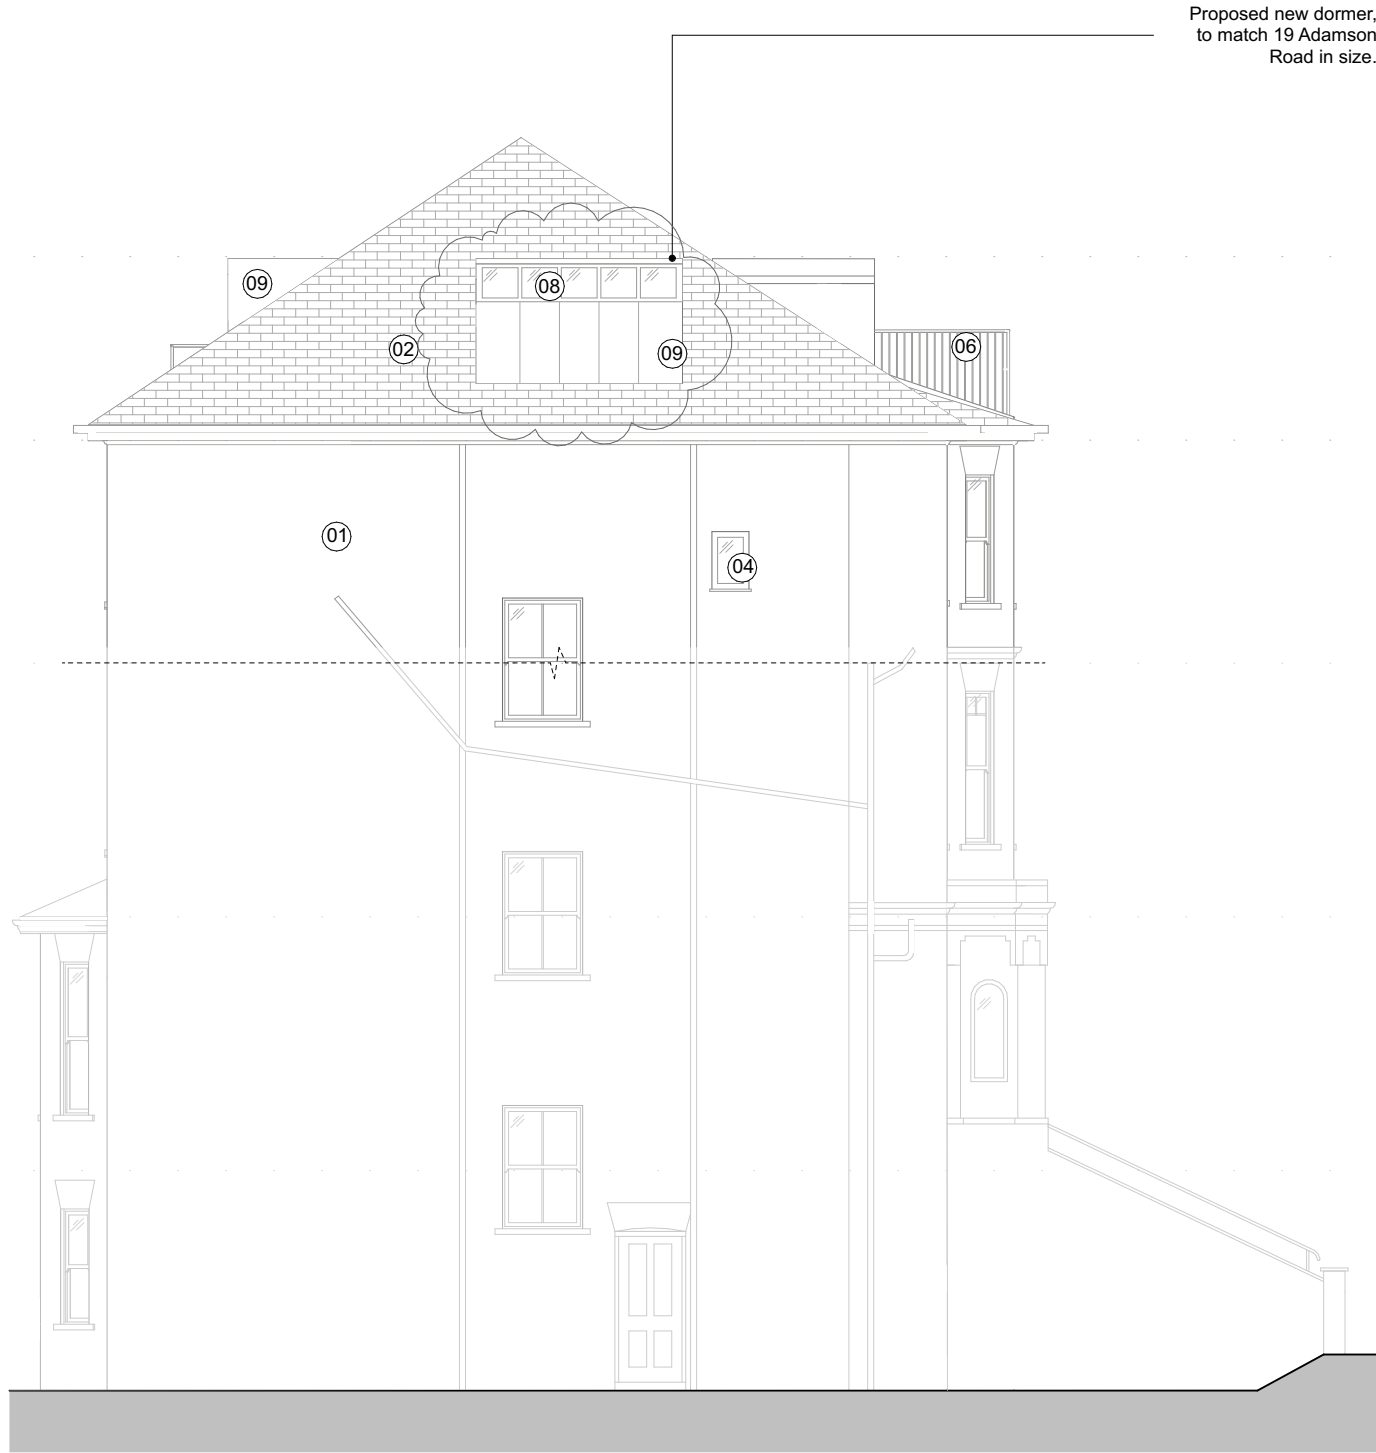

SOUTHWEST ELEVATION



NORTHWEST ELEVATION

ELEVATIONS AS PROPOSED

SCALE 1:100 @ A3



KEY - PROPOSED MATERIALS

- 01 Brickwork
- 02 Roof tiles
- 03 Double glazed timber sash windows
- 04 Double glazed timber casement windows
- 05 White painted timber doors
- 06 Metal railing (refurbished)
- 07 Timber framed sliding door
- 08 Timber framed windows
- 09 Natural zinc cladding
- 10 New metal railing
- 11 New conservation rooflight

Alexander
Martin
Architects

Unit 20 Carol St Workshops
London NW1 0HT

T. +44.0.20.3290.3540
E. info@amarchitects.co.uk
W. www.amarchitects.co.uk



© Alexander Martin Architects Ltd. DO NOT SCALE. This drawing shall be read in conjunction with all associated project information including models, specifications, schedules & related construction documents. All dimensions shall be checked on site.

Revisions

- A - 16.03.2022
- B - 03.05.2022

Project

2nd Floor Flat, 21 Adamson Road, NW3 3HU

Project No

211

Scale

1:100 @ A3

Client

2H (London) Ltd.

Drawing title

PROPOSED ELEVATIONS

Status

PLANNING

Date

07.02.2022

Drawing No

211-AP-200

Drawn

AB


Checked

AM


Rev

B



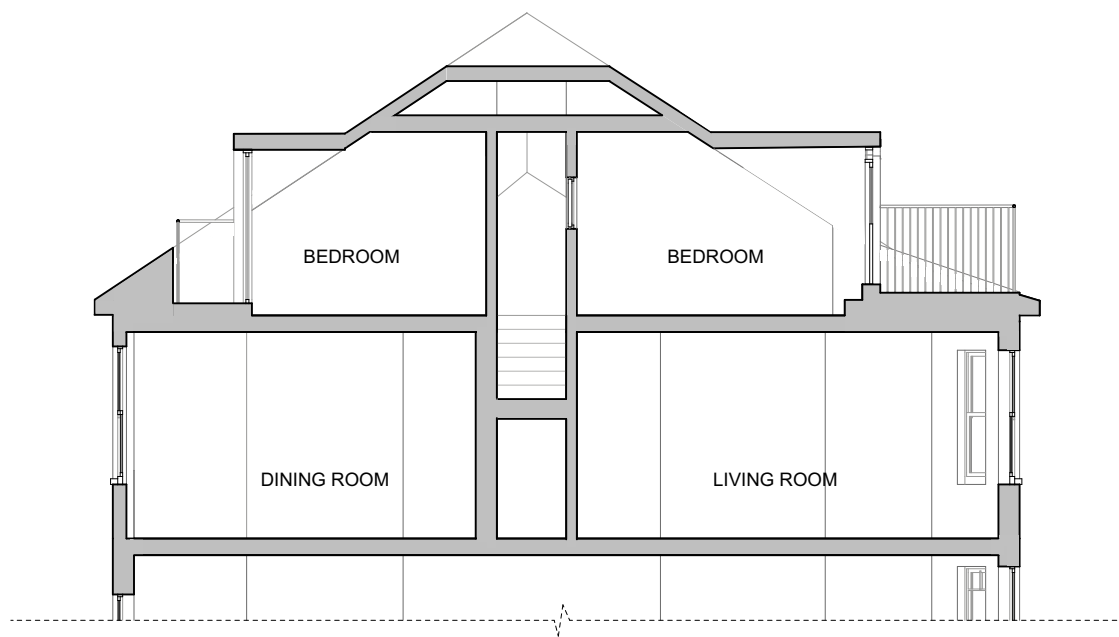

SECTION AA

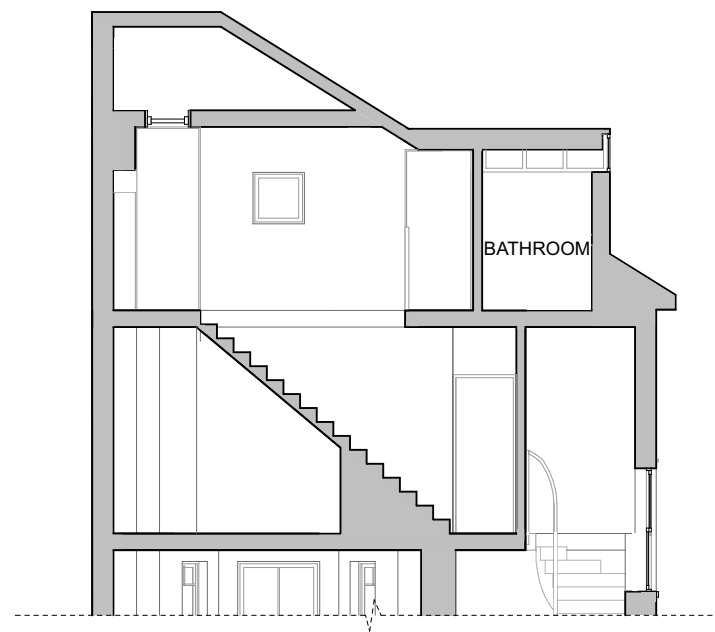

SECTION BB

SECTIONS AS PROPOSED

SCALE 1:100 @ A3



**Alexander
Martin
Architects**

Unit 20 Carol St Workshops
London NW1 0HT

T. +44.0.20.3290.3540
E. info@amarchitects.co.uk
W. www.amarchitects.co.uk



© Alexander Martin Architects Ltd. DO NOT SCALE. This drawing shall be read in conjunction with all associated project information including models, specifications, schedules & related construction documents. All dimensions shall be checked on site.

Revisions
A - 03.05.2022

Project
2nd Floor Flat, 21 Adamson Road, NW3 3HU
Project No
211
Scale
1:100 @ A3
Client
2H (London) Ltd.



Drawing title
PROPOSED SECTIONS
Status
PLANNING
Date
07.02.2022
Drawing No
211-AP-300
Drawn
AB
Checked
AM
Rev
A