



128 Boundary Road

126 Boundary Road

124 Boundary Road

Painted plywood fascia with signage and logos, refer to dwg no. 18491\_PL\_200 Exterior Signage.

Painted timber framed window.

Painted timber framed window.

Painted timber framed door with glazed panel.

Painted timber framed door with glazed panel.


D1  
106

PROPOSED FRONT ELEVATION



D2  
106

PROPOSED FRONT VIEW

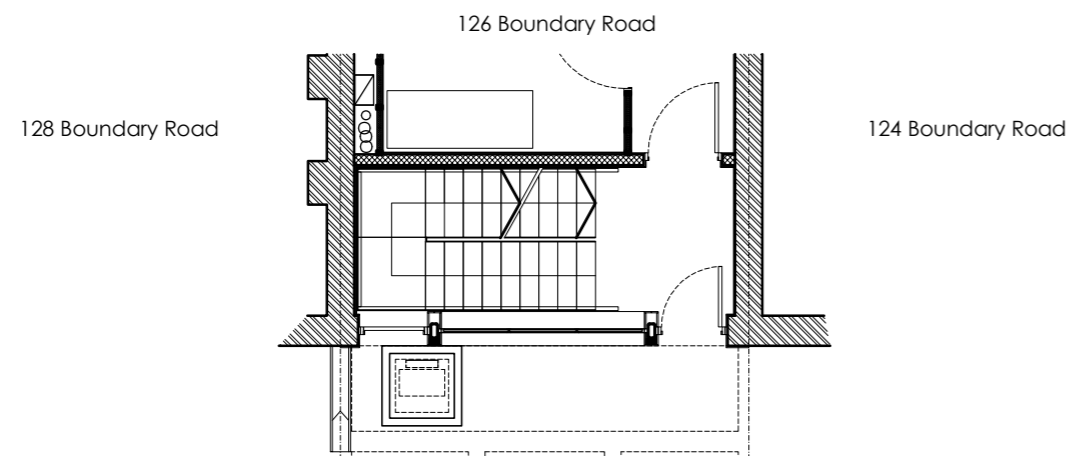


128 Boundary Road

126 Boundary Road

124 Boundary Road

D3  
106



PROPOSED PART GROUND FLOOR PLAN

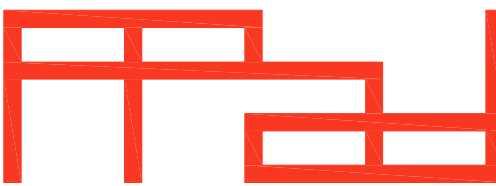

Paper Project architecture and design ltd  
The Sawmills  
Duntshill Road  
London  
SW18 4QL  
t: 020 8947 0420  
e: office@paperproject.co.uk  
w: www.paperproject.co.uk

Revisions:

Date:	Rev:	Revision description:

 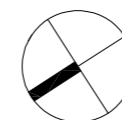

Job: 126 Boundary Road, NW8 0RH  
Job No: 18491  
Date: May 4, 2022  
Scale: 1:100 at A3  
Status: SIGNAGE APPLICATION  
Dwg Name: Fascia on front elevation  
Dwg No: 18491\_PL\_106 REVISION A