


GENERAL ARRANGEMENT - LEVEL 06 - PROPOSED SCALE: 1:100 @ A1

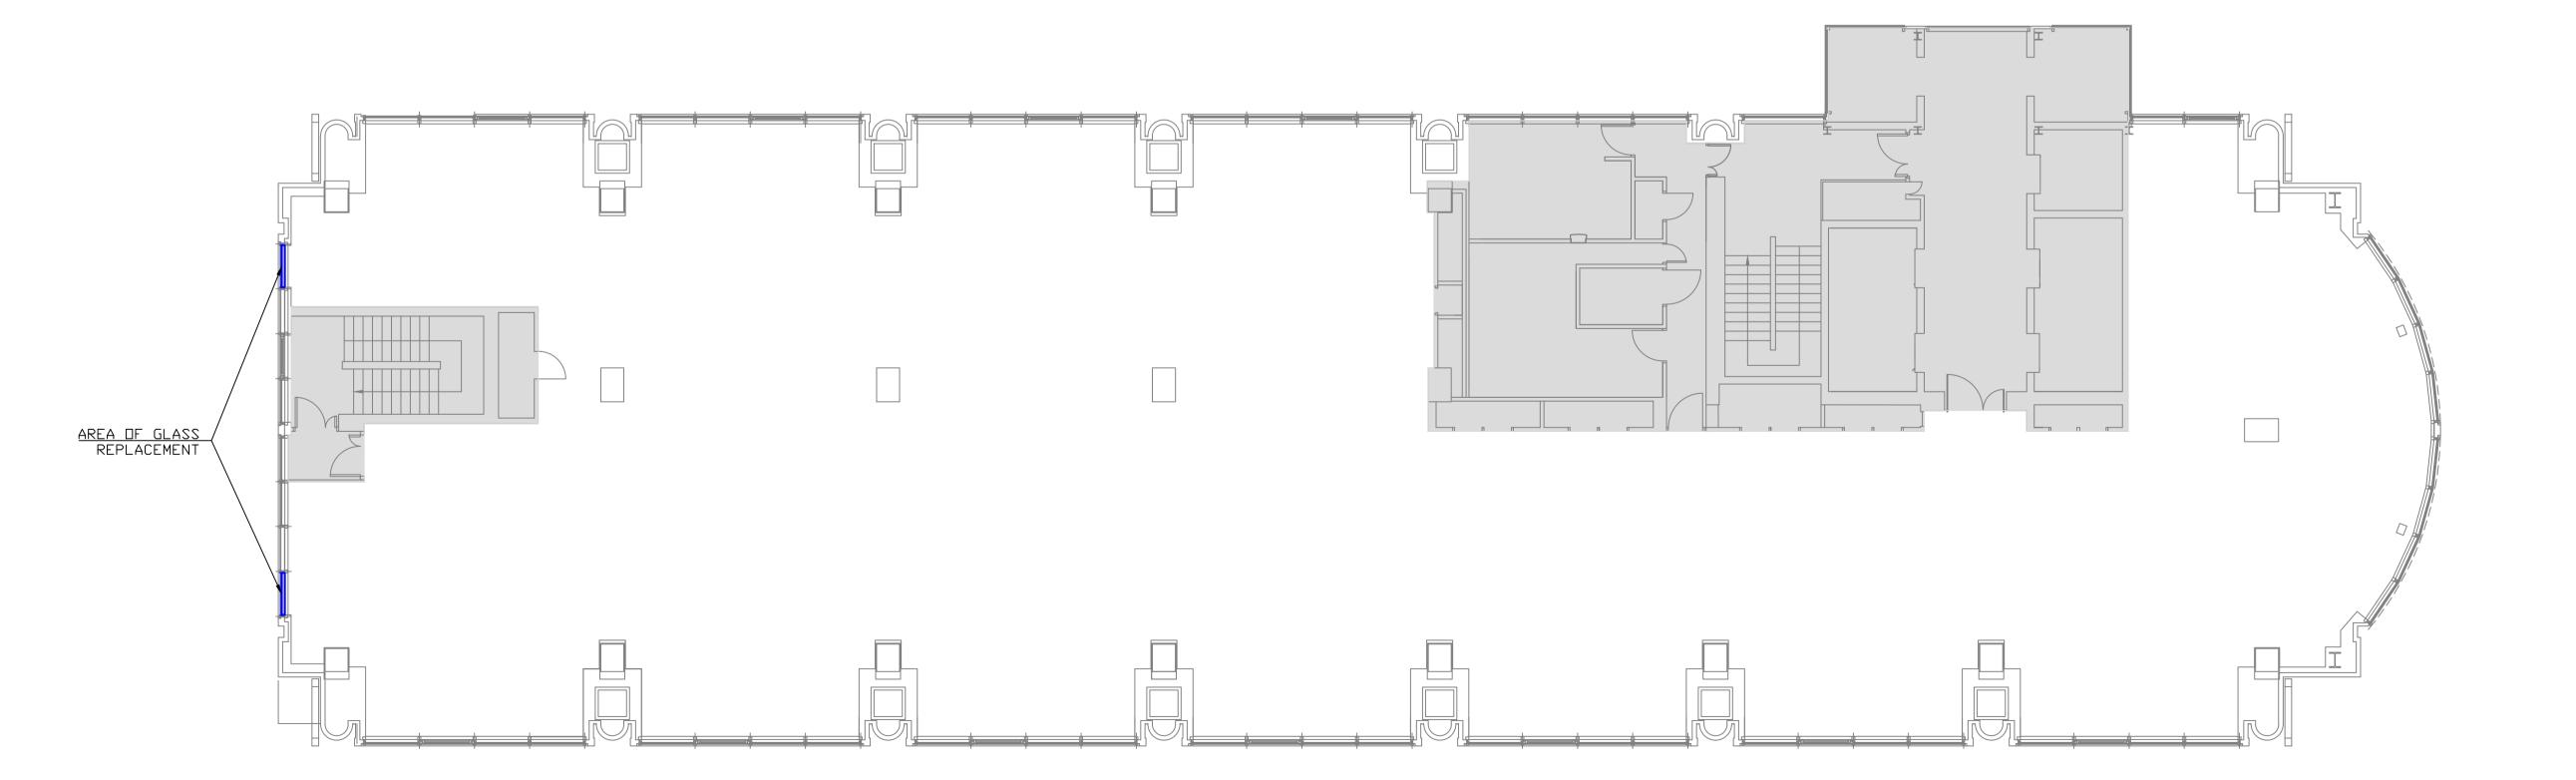

GENERAL ARRANGEMENT - LEVEL 06 - EXISTING SCALE: 1:100 @ A1

Do not scale from drawings. All discrepancies to be reported to Gensler architect immediately. All dimensions to be verified by contractor on site prior to any works.

1:100 SCALE BAR

KEY

AREA OF GLASS REPLACEMENT

LANDLORD AREAS & CORE



Thomas More Square London E1W 1YW UK Tel (0)20 7073 9600 Fax (0)20 7539 1917


## Gensler

British Land

York House 45 Seymour Street

London

W1H 7LX

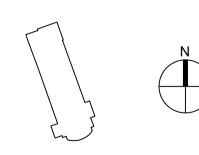

GENERAL ARRANGMENT FAMILY 120000 - 129999 LEVEL 06 FLOOR PLANS

project
British Land - 338 Euston Planning 338 Euston Road London NW1 3BT project no 08.8190.000 drawn date 31.03.2022

project code | origin | vol/sys | IM/loc | type | role | number |
EUS-GEN-XX-06-DR-A-120160

© GENSLER 2022 All rights reserved, including but not limited to The Copyright, Designs and Patents Act 1988