


GENERAL ARRANGEMENT - LEVEL 07 - PROPOSED
SCALE: 1:100 @ A1

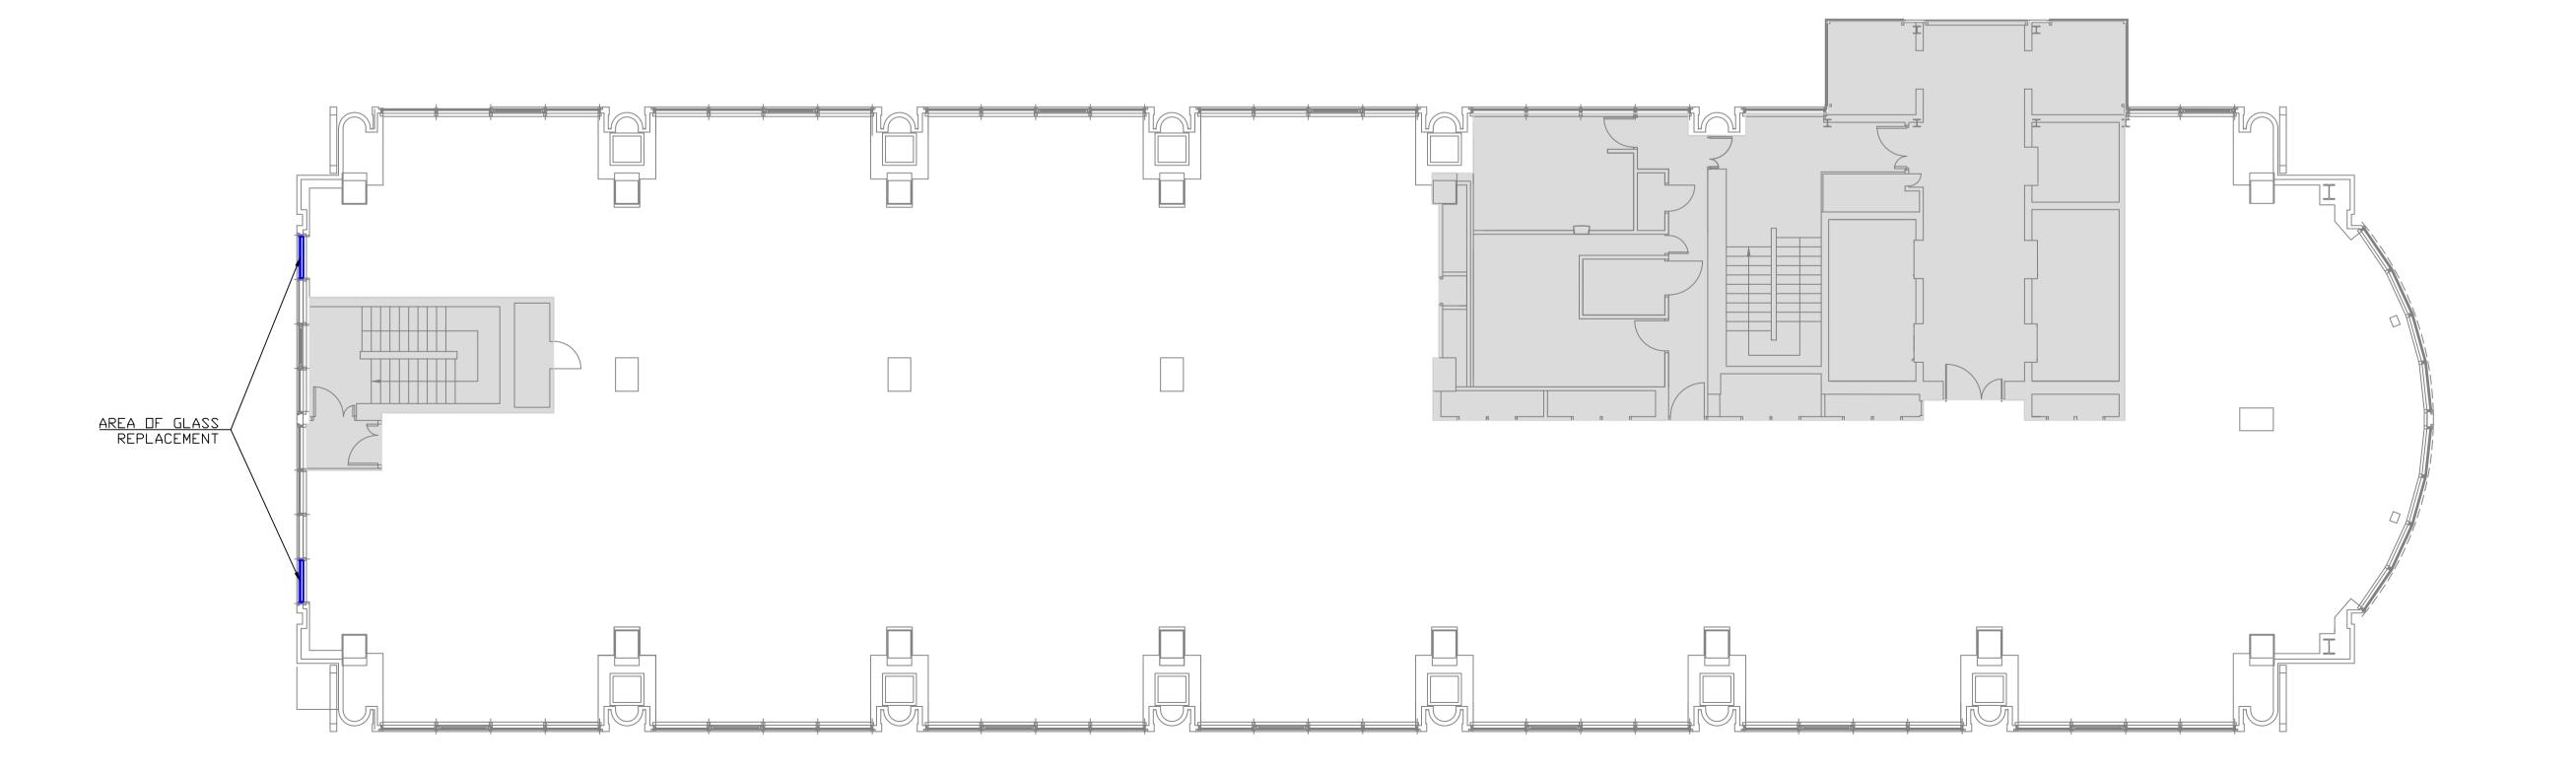

GENERAL ARRANGEMENT - LEVEL 07 - EXISTING SCALE: 1:100 @ A1

notes:


Do not scale from drawings. All discrepancies to be reported to Gensler architect immediately. All dimensions to be verified by contractor on site prior to any works.

1:100 SCALE BAR 0 1m 2m 5m

KEY

AREA OF GLASS REPLACEMENT

LANDLORD AREAS & CORE

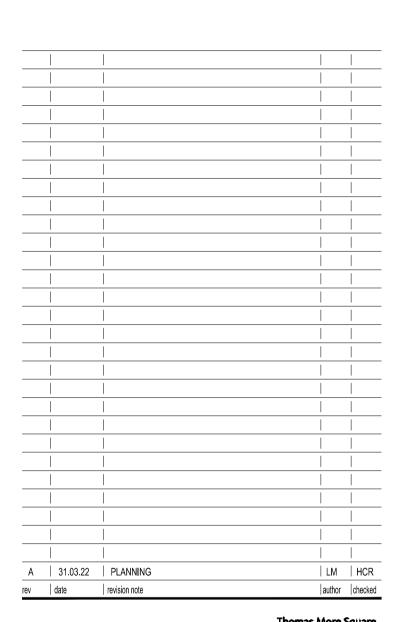

Thomas More Square London E1W 1YW UK Tel (0)20 7073 9600 Fax (0)20 7539 1917


Gensler

British Land York House

W1H 7LX

45 Seymour Street London

ey plan

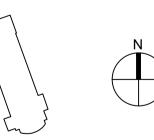

GENERAL ARRANGMENT
family
FAMILY 120000 - 129999
title
LEVEL 07 FLOOR PLANS

project code | origin | vol/sys | M/loc | type | role | number |
EUS-GEN-XX-07-DR-A-120170

© GENSLER 2022
All rights reserved, including but not limited to The Copyright, Designs and Patents Act 1988